
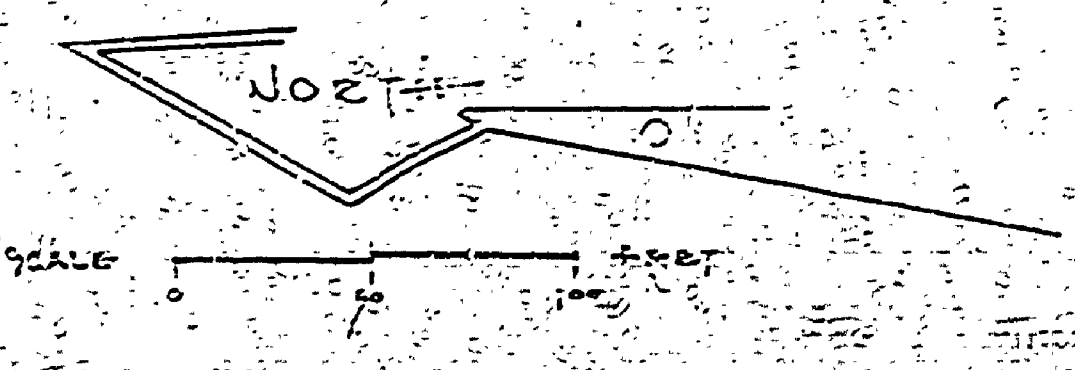
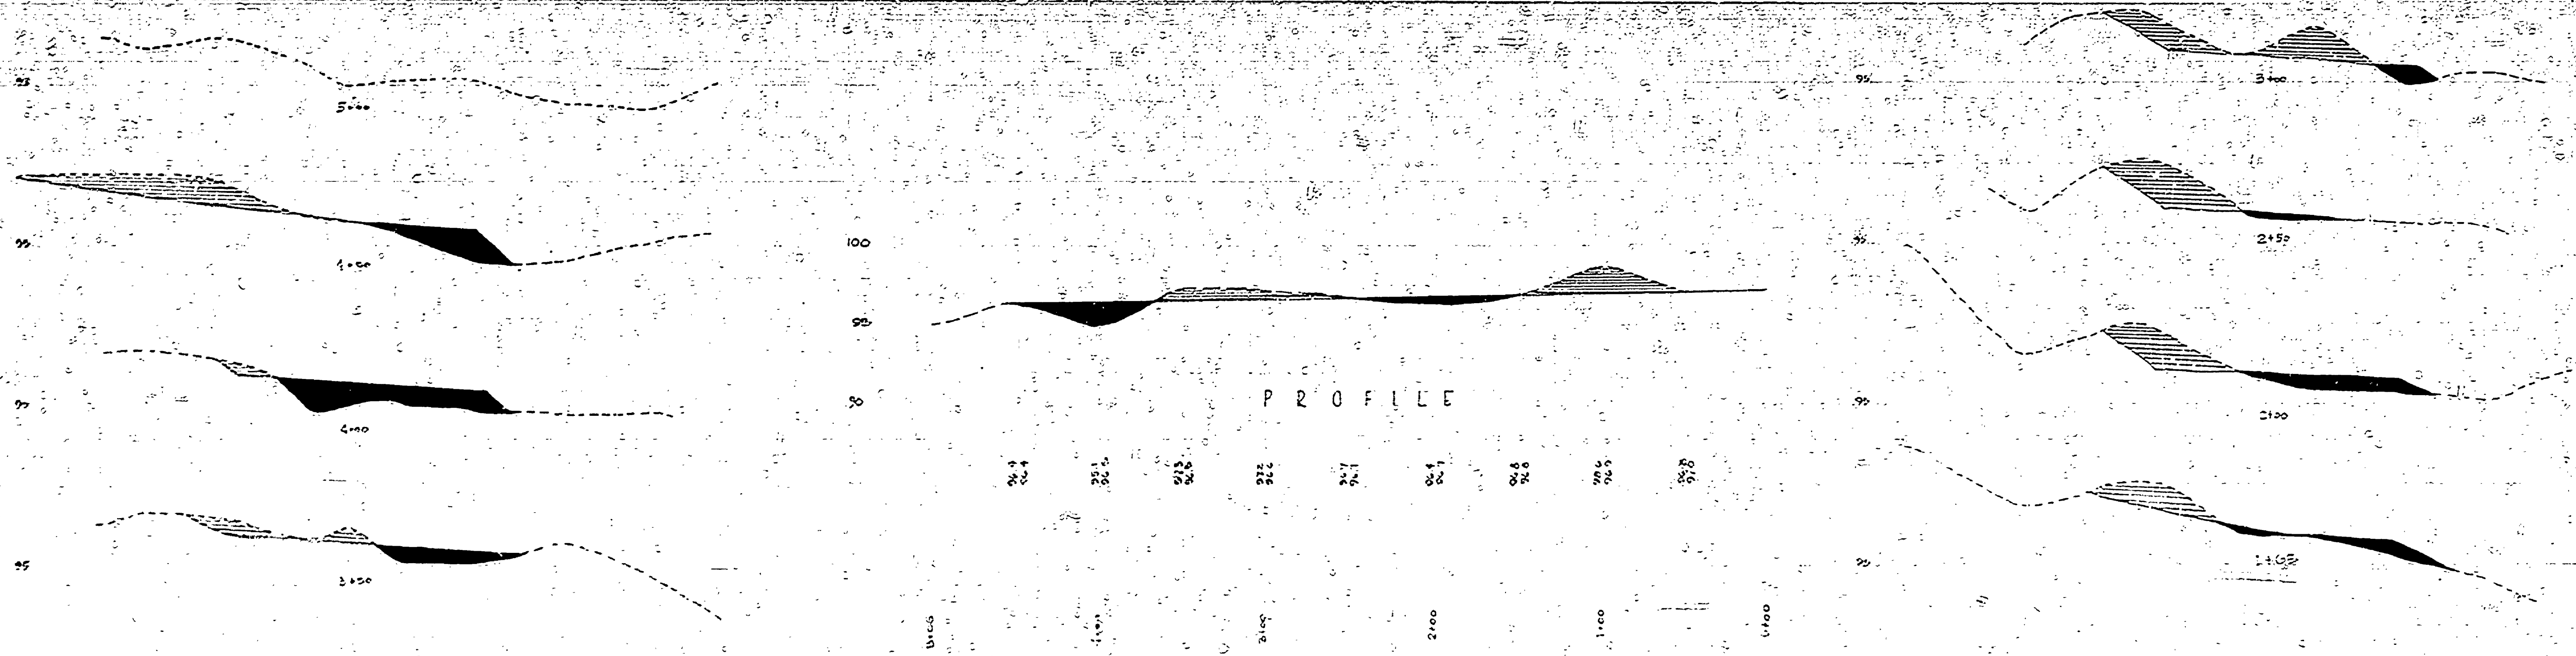
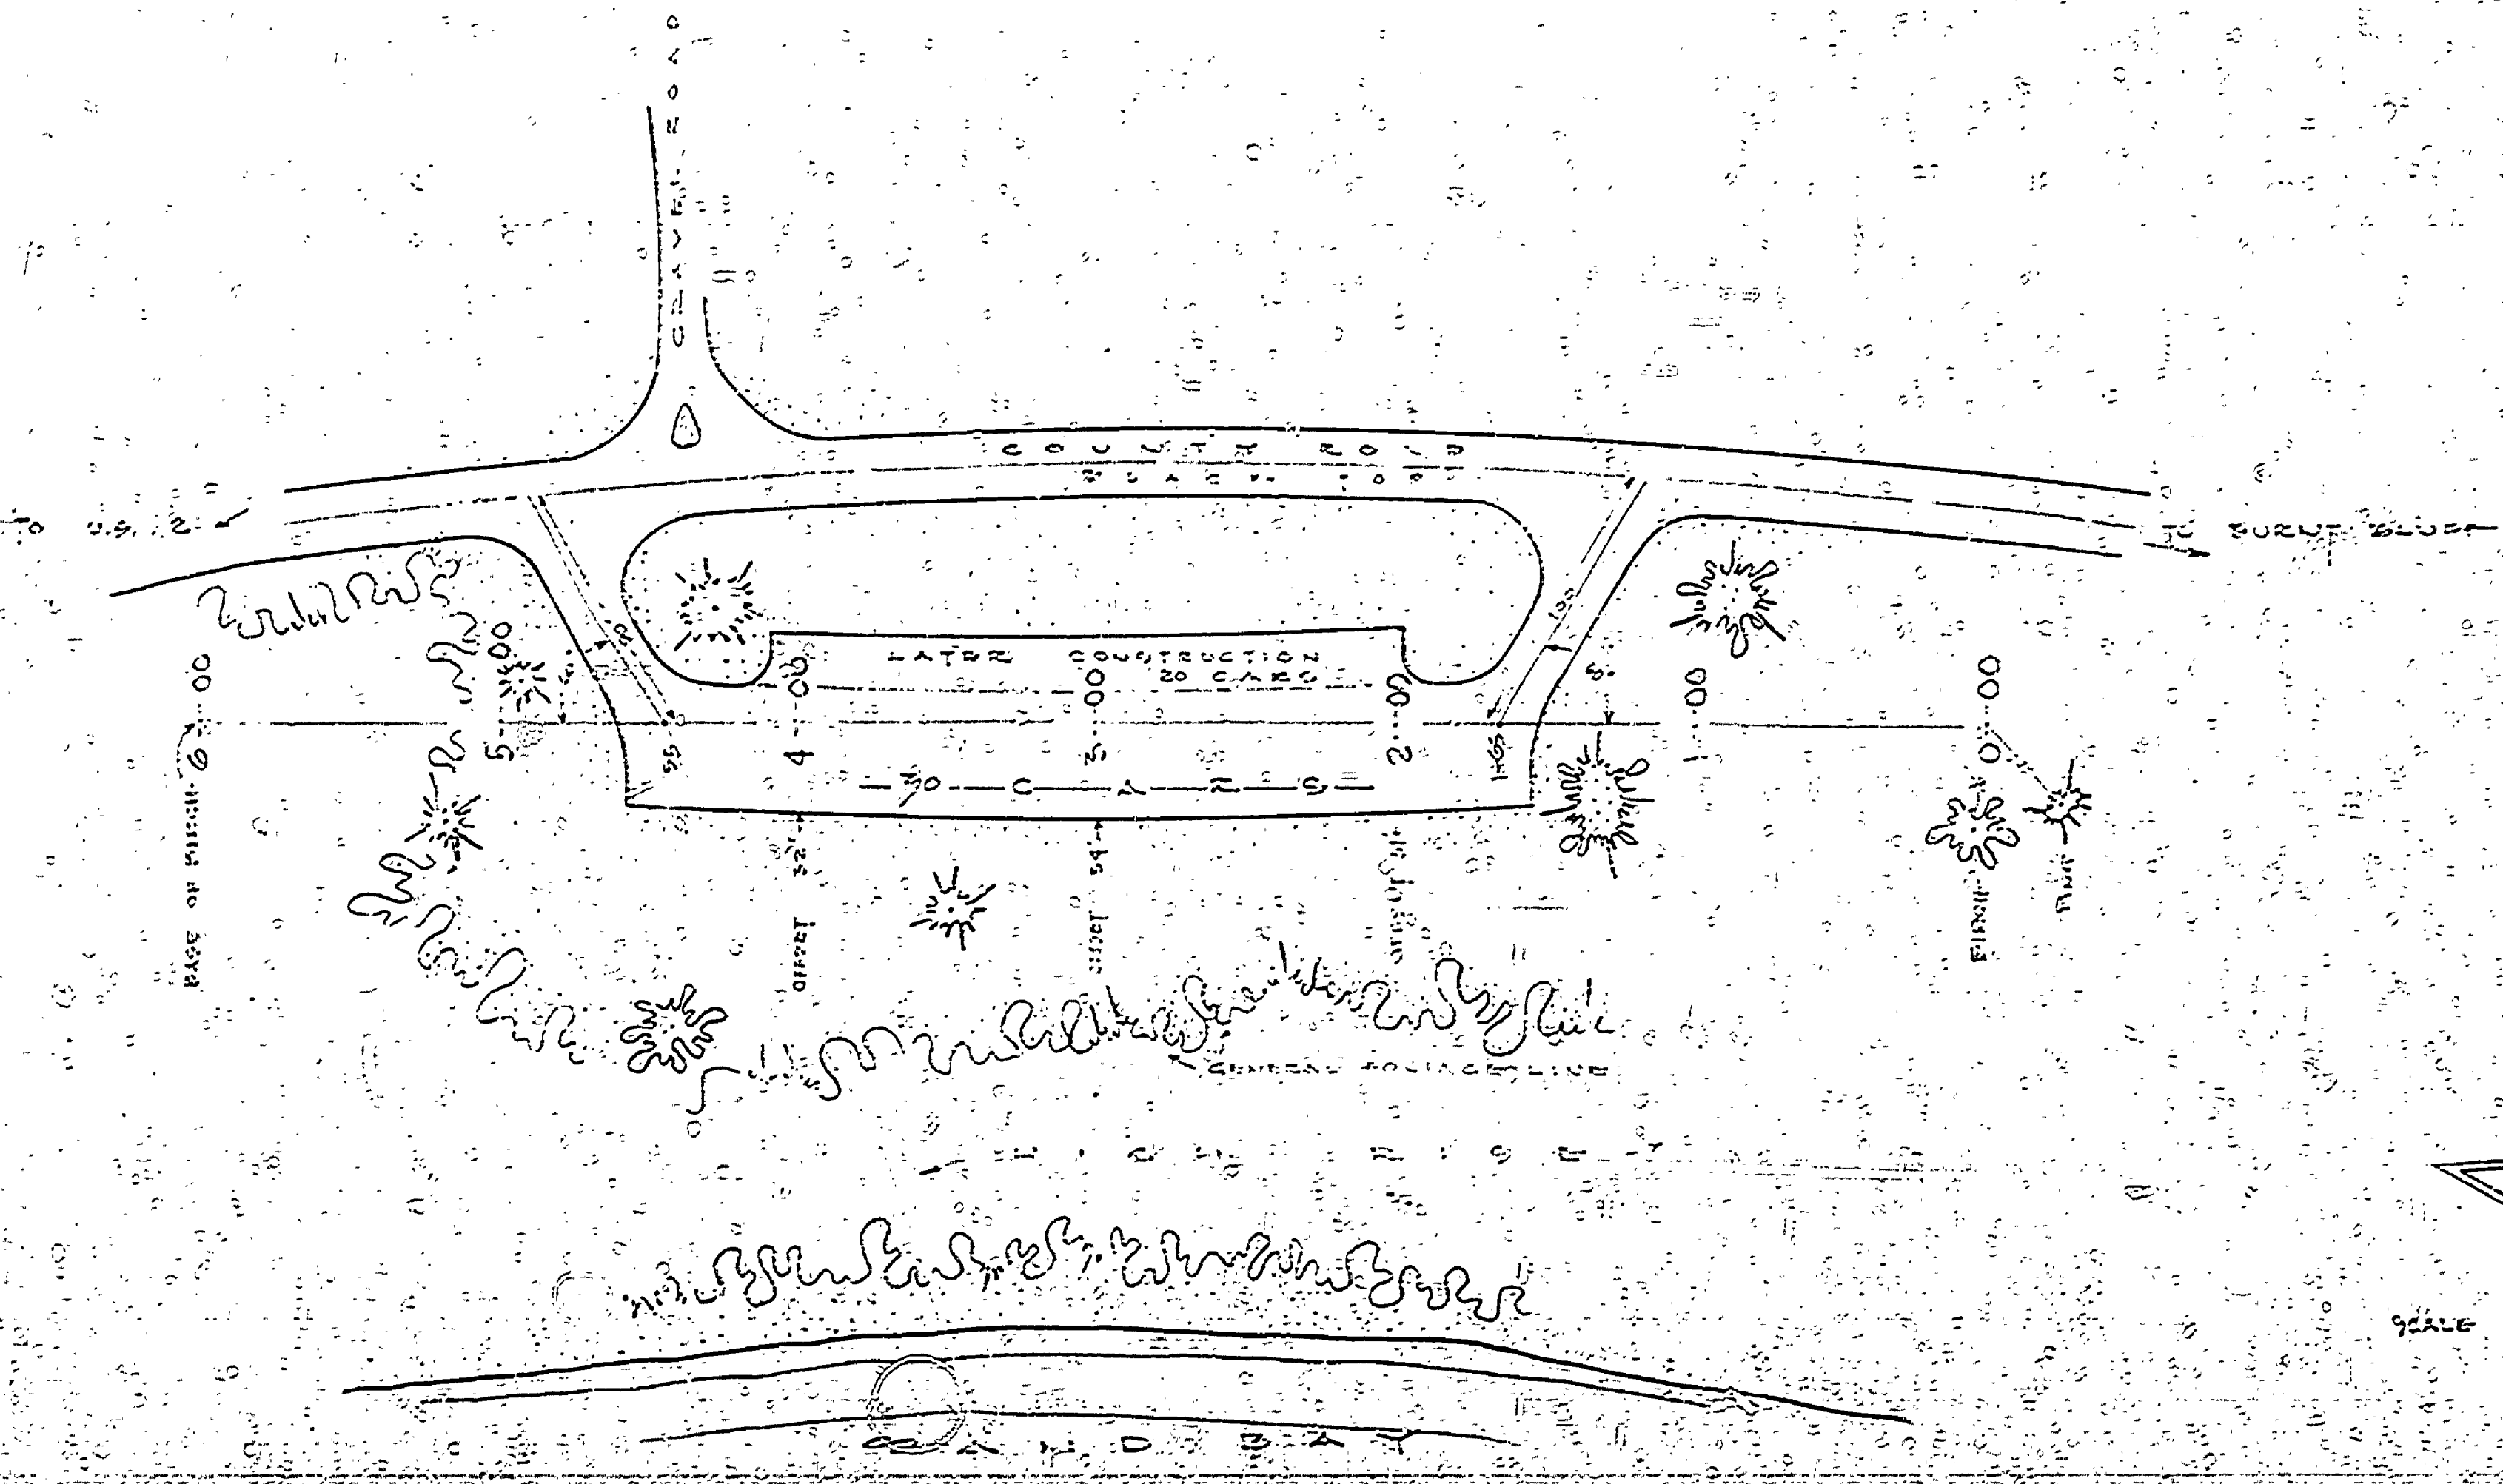


DRAWN BY E. C. ...	REVIEWED BY SECTIONS ARCHITECTURAL ENGINEERING LANDSCAPE	DATE 1-15-60 1-15-60 2-15-60	APPROVED BY <i>[Signature]</i> ASSISTANT CHIEF IN CHARGE OF DESIGN	DATE 2-15-60	NO.	DATE BY	REVISIONS	DATE BY
TRACED BY					1		A	
CHECKED BY					2		B	
DATE					3		C	

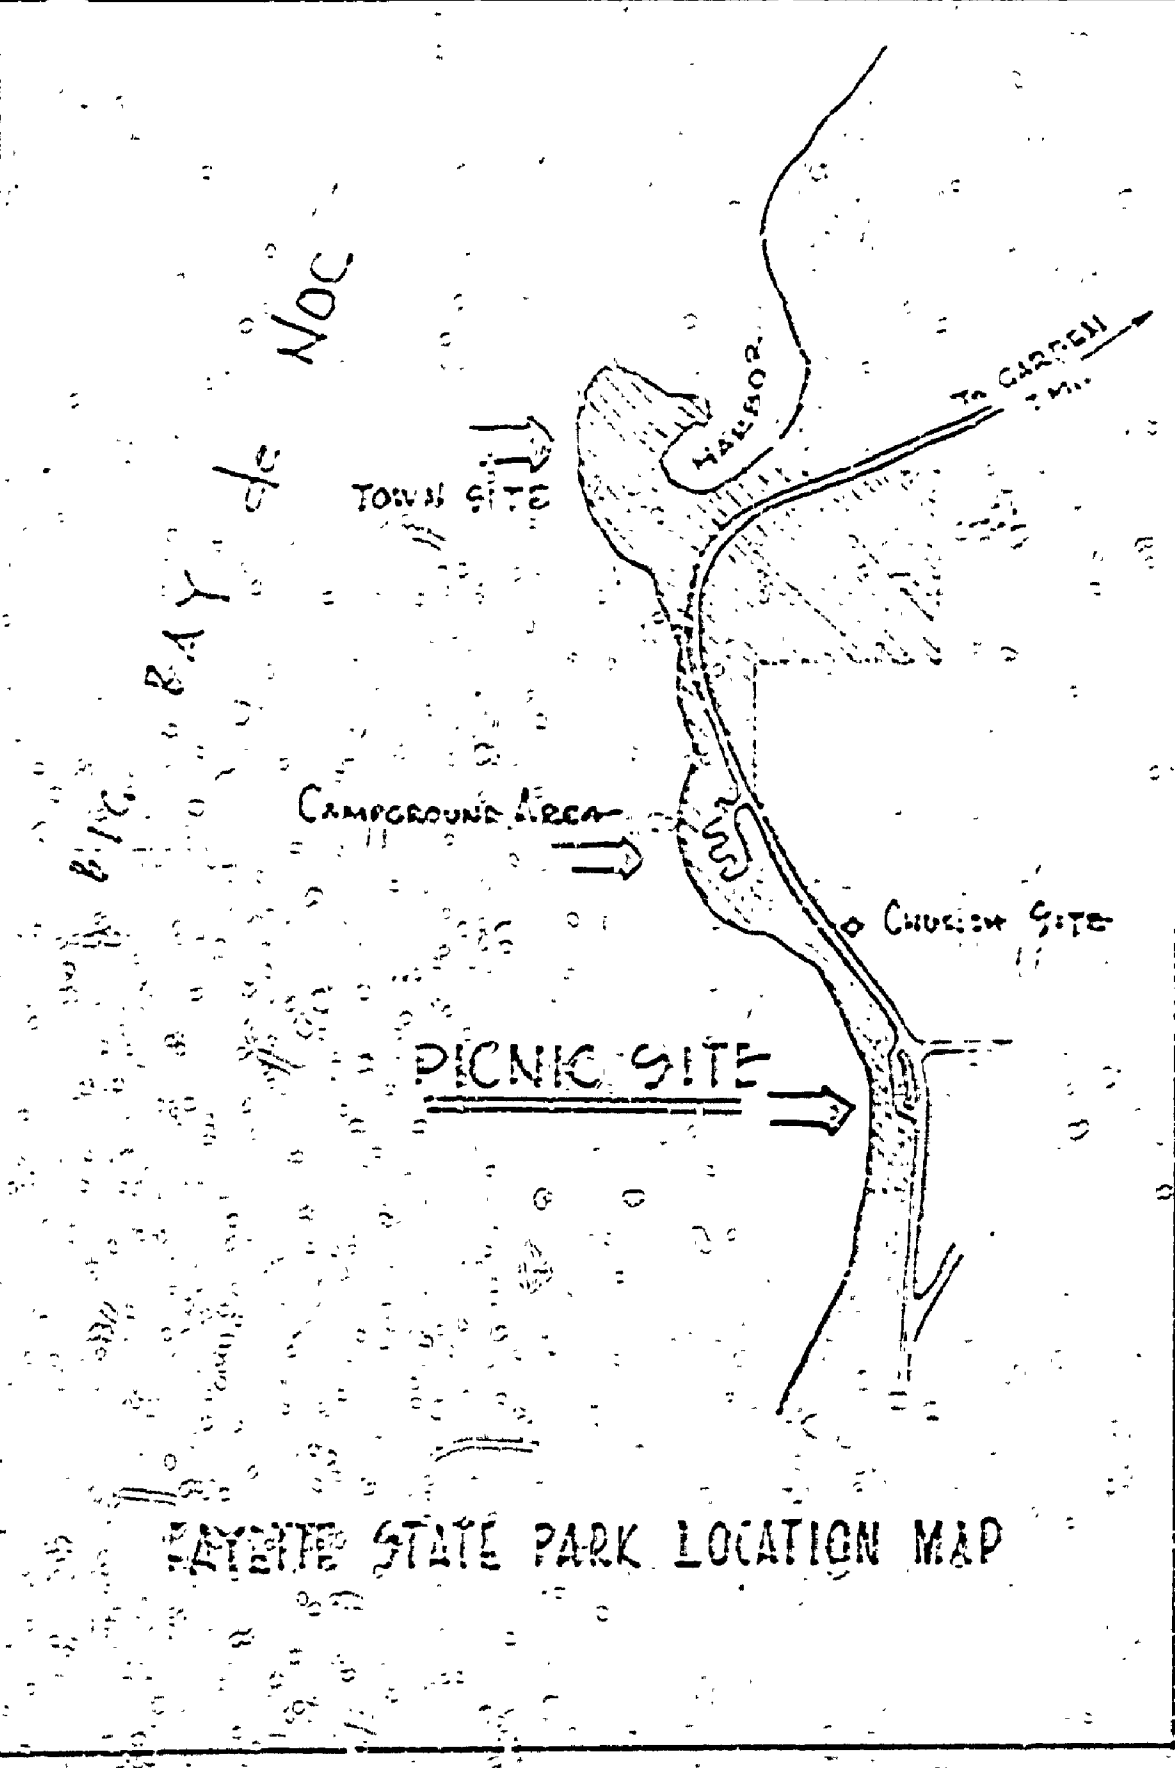

MICHIGAN
DEPARTMENT OF CONSERVATION
PARKS AND RECREATION DIVISION

DATE: 1-15-60
SHEET NO. 1 OF 1
PLAN NO. L-102