



CAR & TRAILER PAD DETAIL - A
SCALE: 1" = 10'

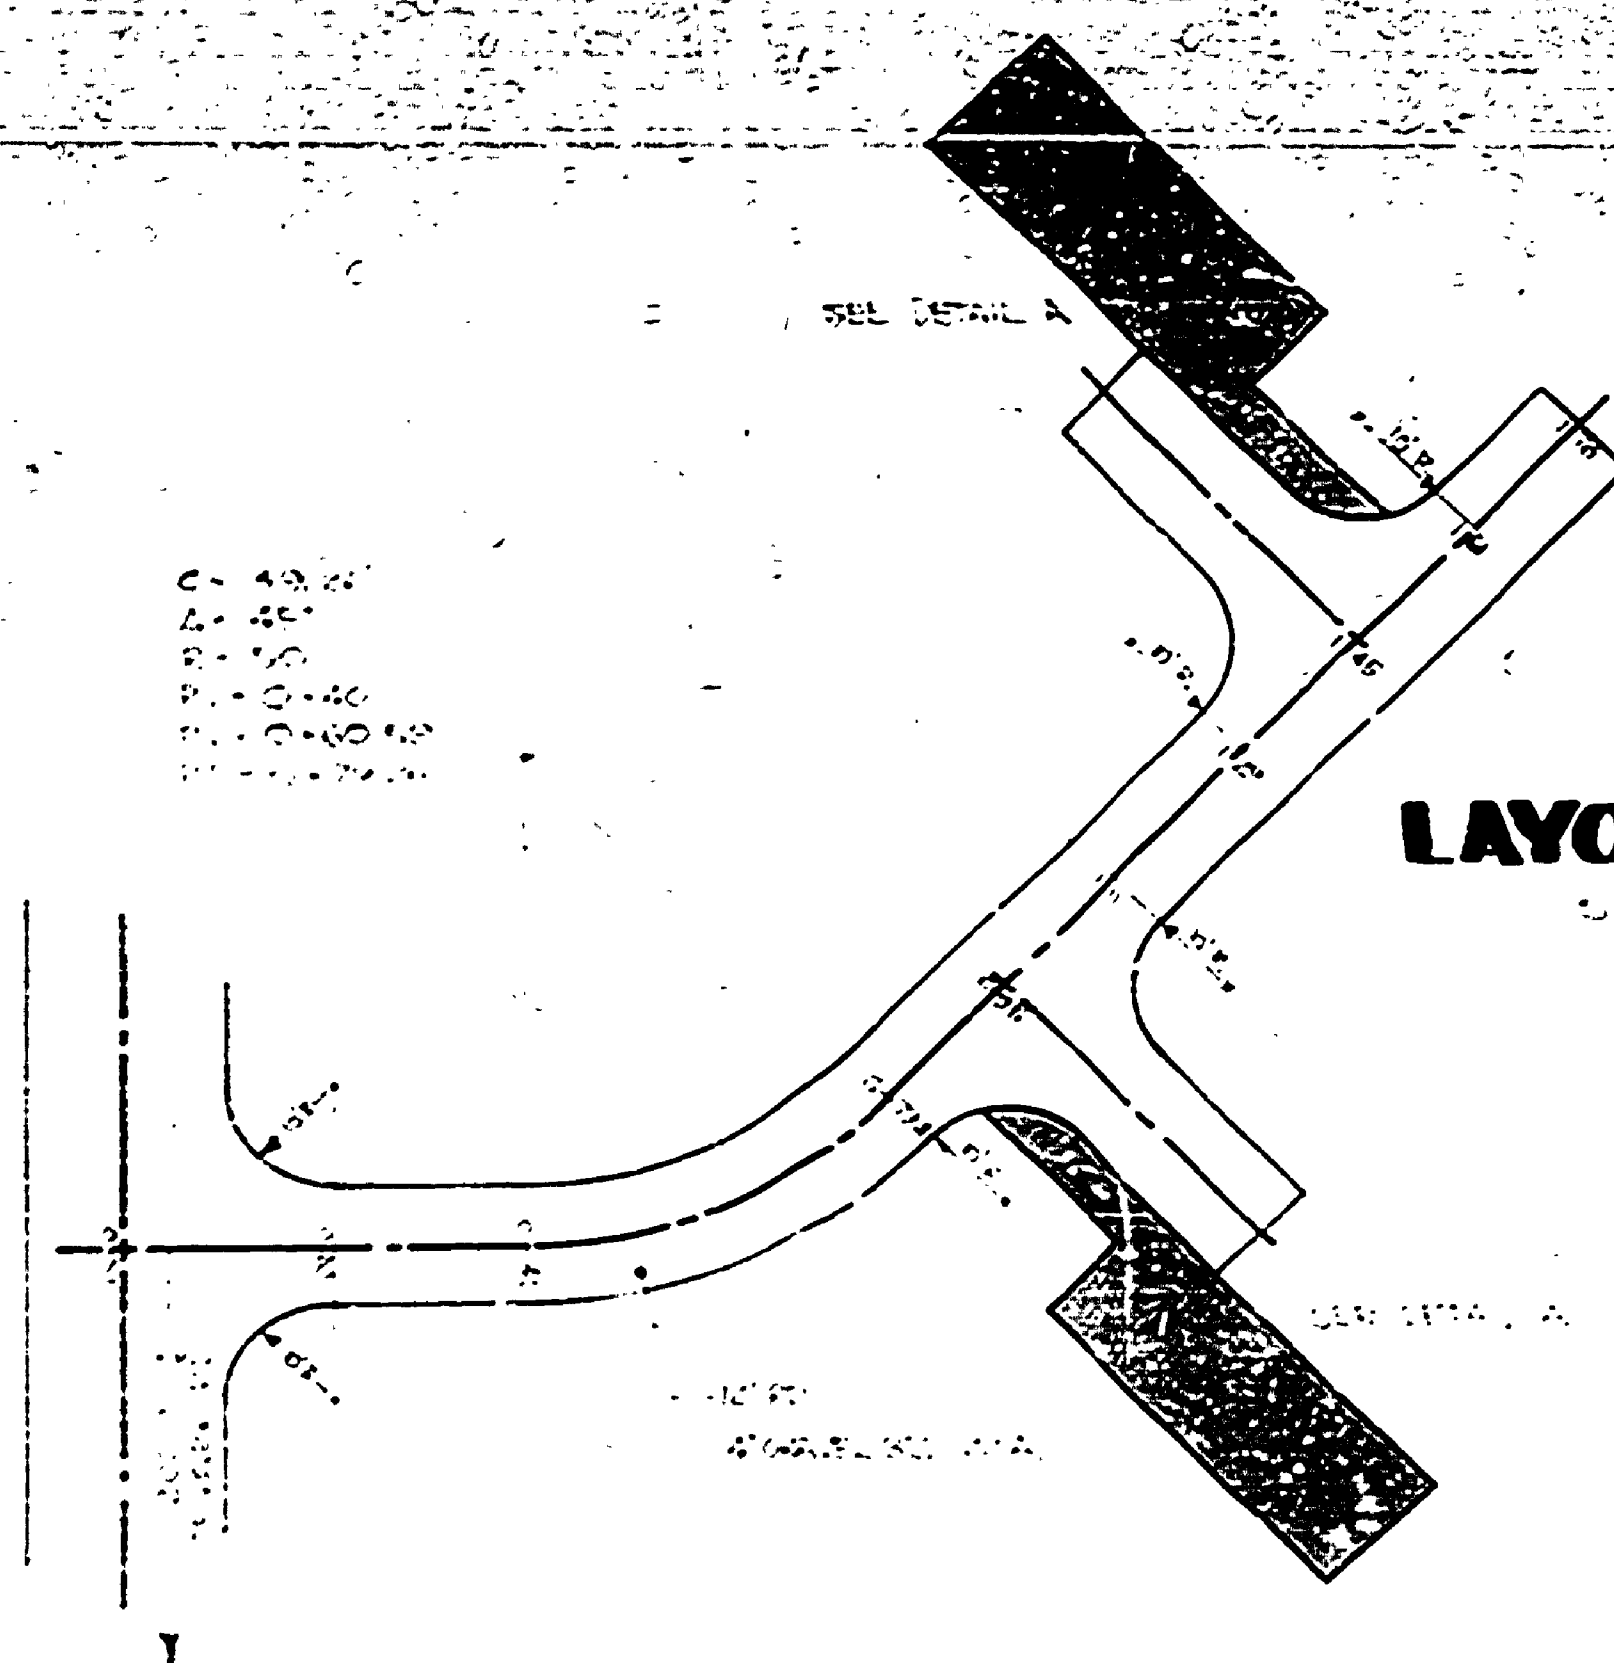

LAYOUT DETAIL - B
SCALE: 1" = 20'

EMPLOYEE TRAILER AREA
SCALE: 1" = 50'

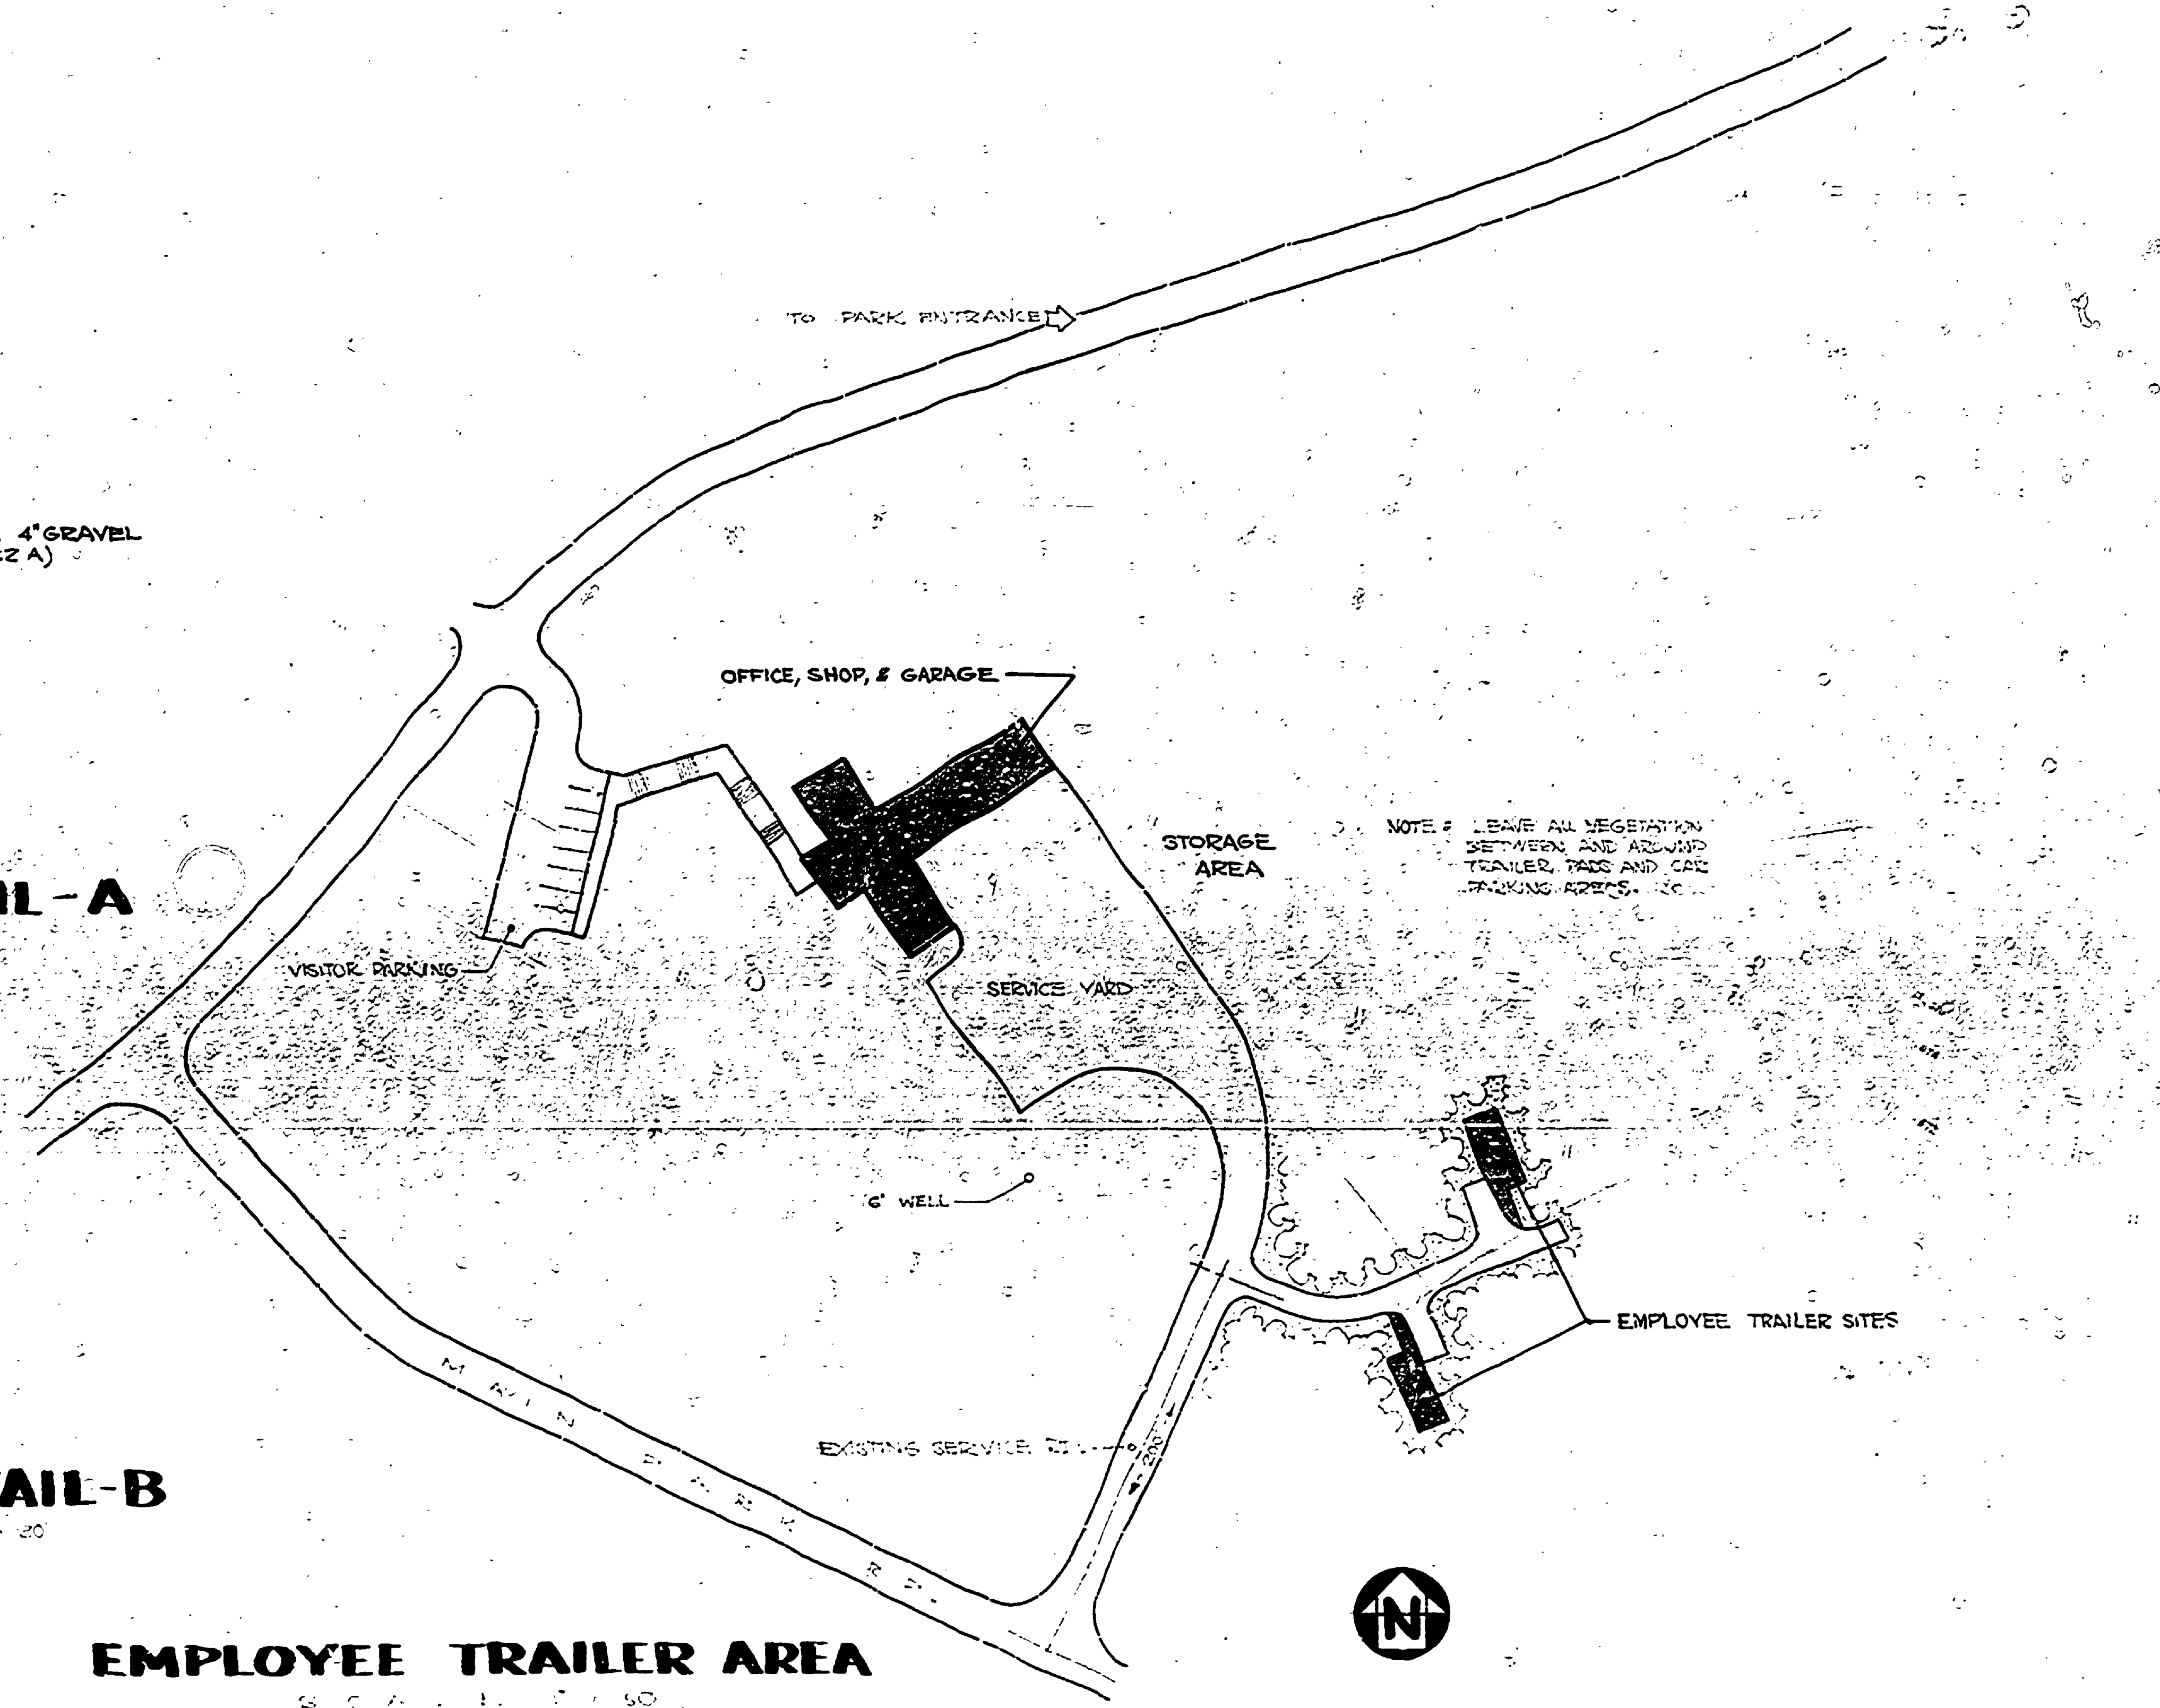

REVIEWED BY: _____

IN CHARGE - PARK DESIGN - DATE _____

APPROVED BY: _____

CHIEF - PARK'S DIVISION - DATE _____

SURVEYED BY	DRAWN BY	NO.	DATE	BY	REVISIONS	NO.	DATE	BY	REVISIONS	MICHIGAN DEPARTMENT OF NATURAL RESOURCES	FAYETTE STATE PARK	AREA OR PARK	EMPLOYEE TRAILER PARKING
DESIGNED BY	CHECKED BY	1.				2.					SHEET TITLE	PROJECT	SHEET 1 OF 1 PLAN NO. L-106
	DATE	DATE				DATE							