


REVIEWED BY: *Jim [Signature]* DATE: 11-12-70  
 APPROVED BY: *Cam [Signature]* DATE: 11-12-70  
 COUNTY ENGINEER DIVISION

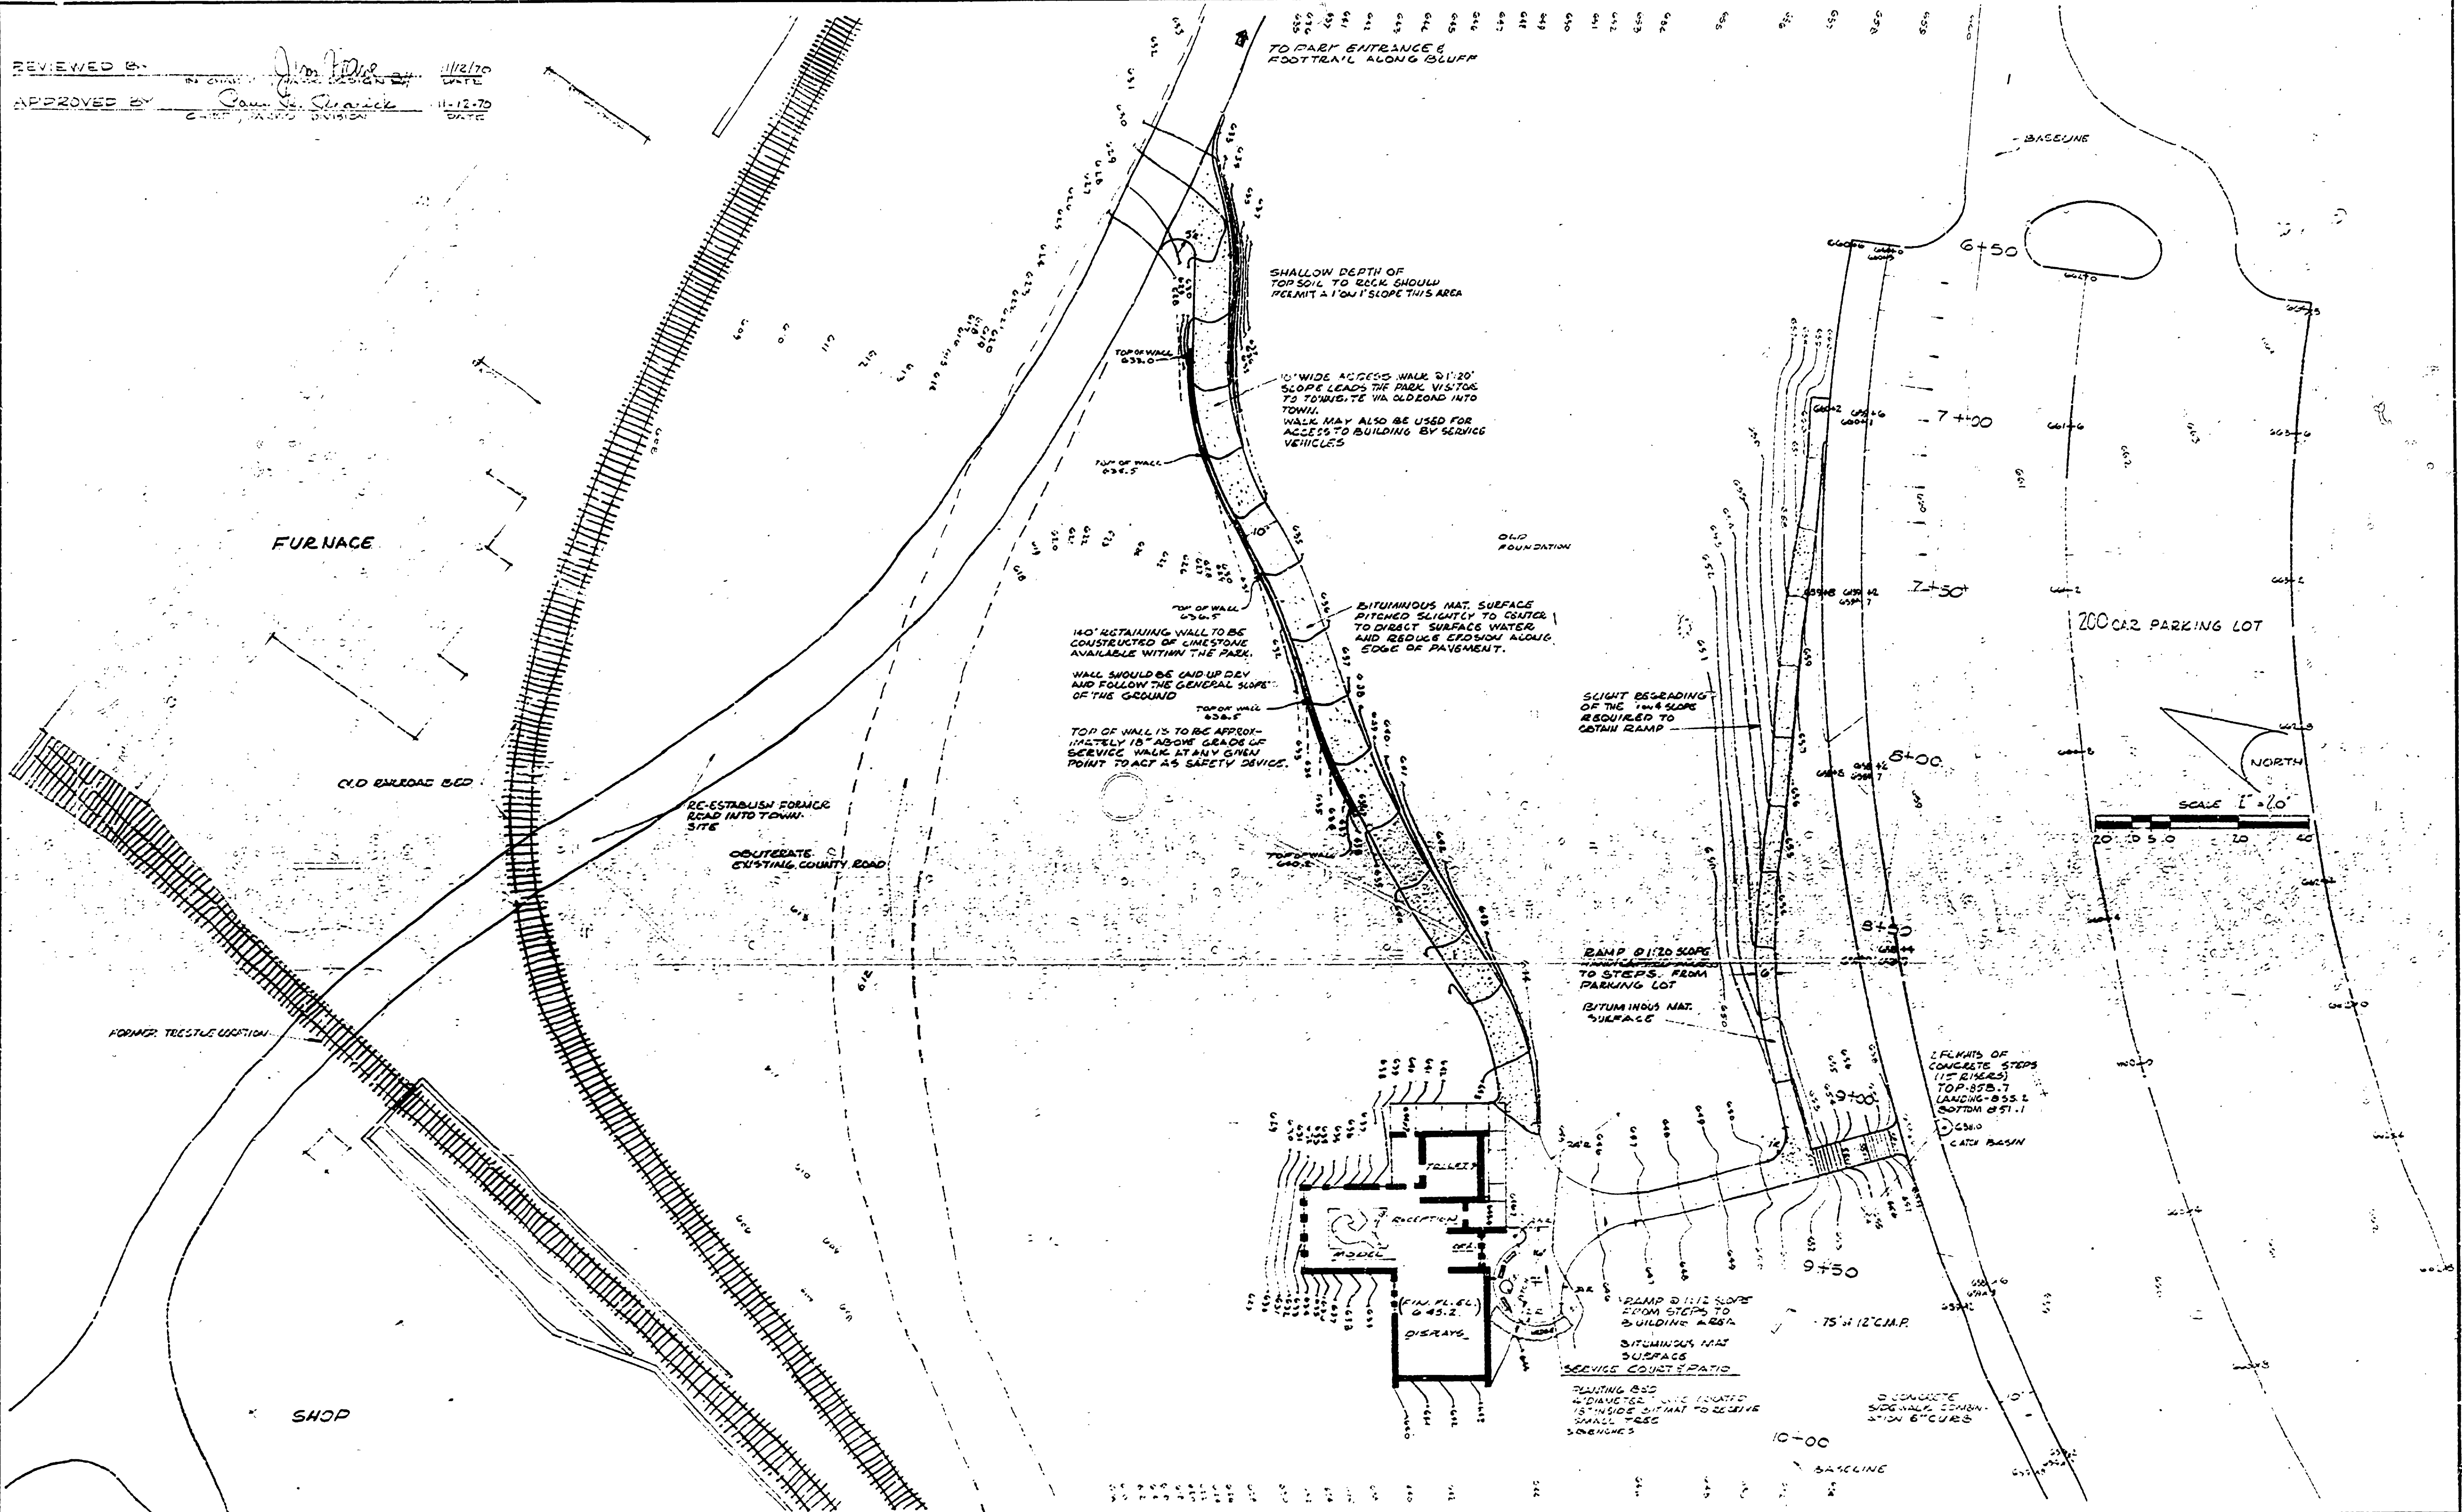

SURVEYED BY: [Name]	DRAWN BY: [Name]	NO. DATE BY	REVISIONS	NO. DATE BY	REVISIONS	MICHIGAN DEPARTMENT OF NATURAL RESOURCES	115-1115 CENTER	AREA OR PARK: [Name]	PROJECT NO.:
DESIGNED BY: [Name]	CHECKED BY: [Name]	1. 11/11/70 [Name]	SERVICE COURT (RATIO 4:1)	2. [Name]			SHEET TITLE	PROJECT	SHEET 1 OF 1
		2. [Name]		3. [Name]					PLAN NO. 2-05