

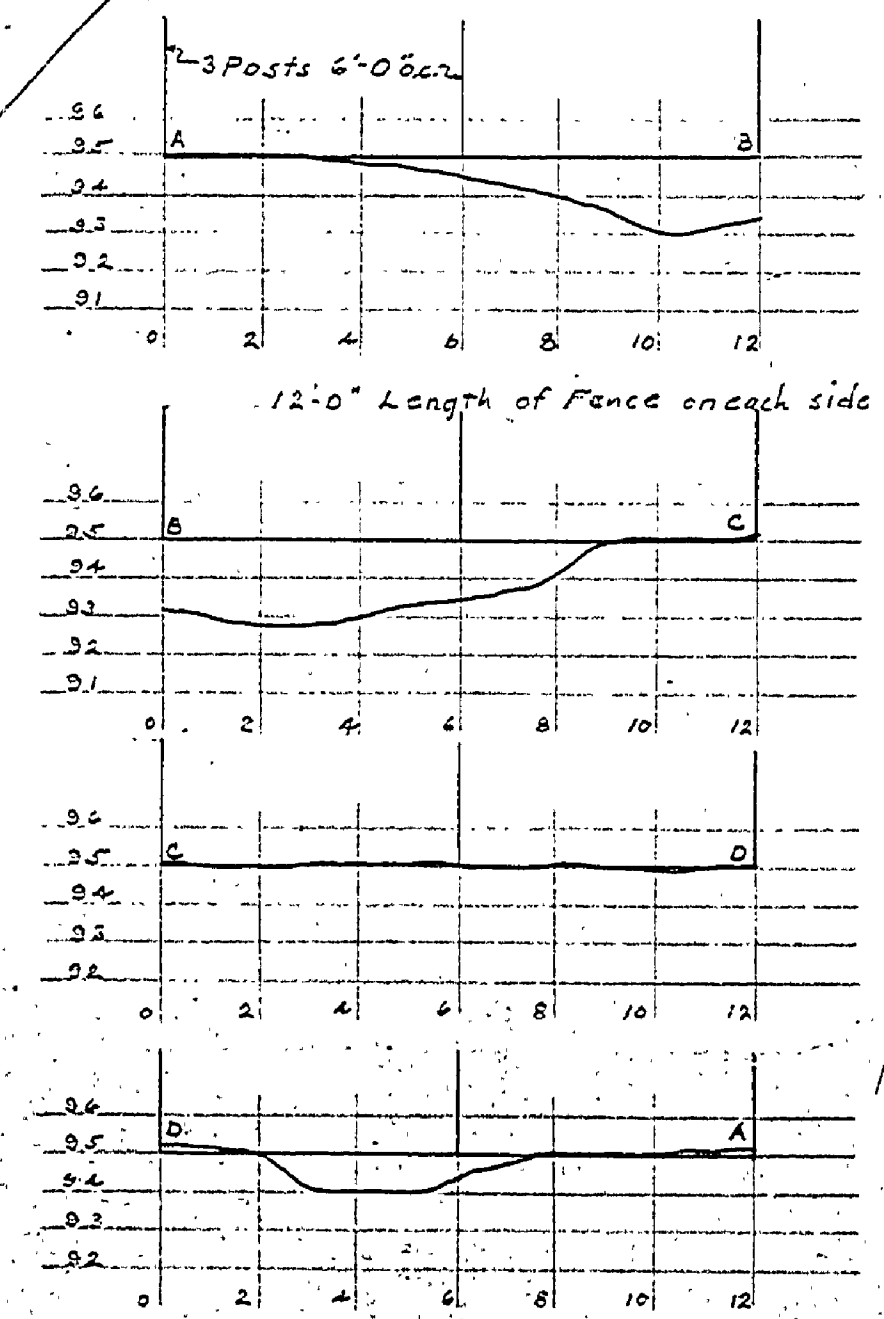




PROFILE OF FENCE LINE FOR MINE SHAFT NO. 3

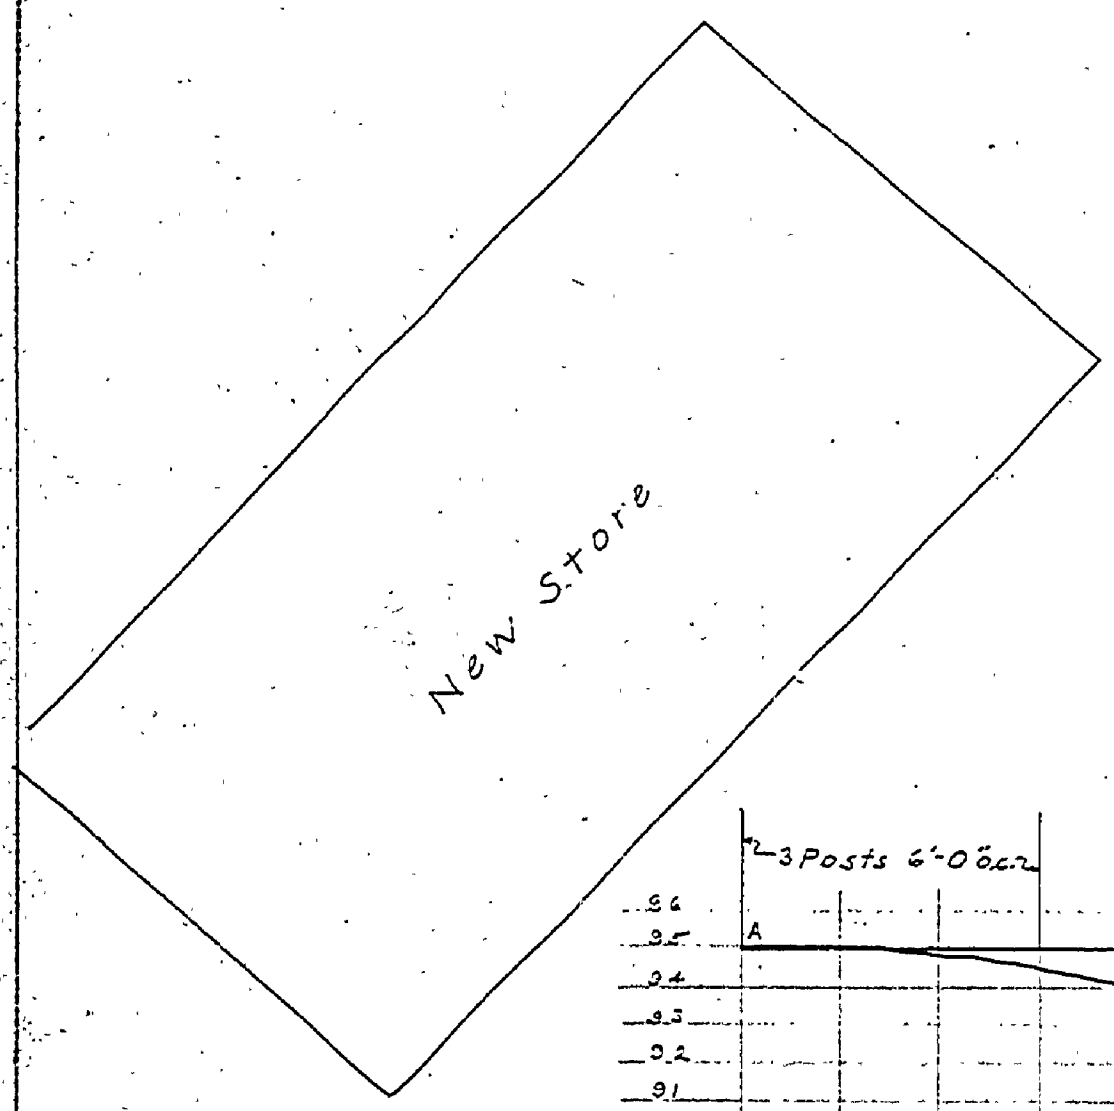


PROFILE OF FENCE LINE FOR MINE SHAFT NO. 2

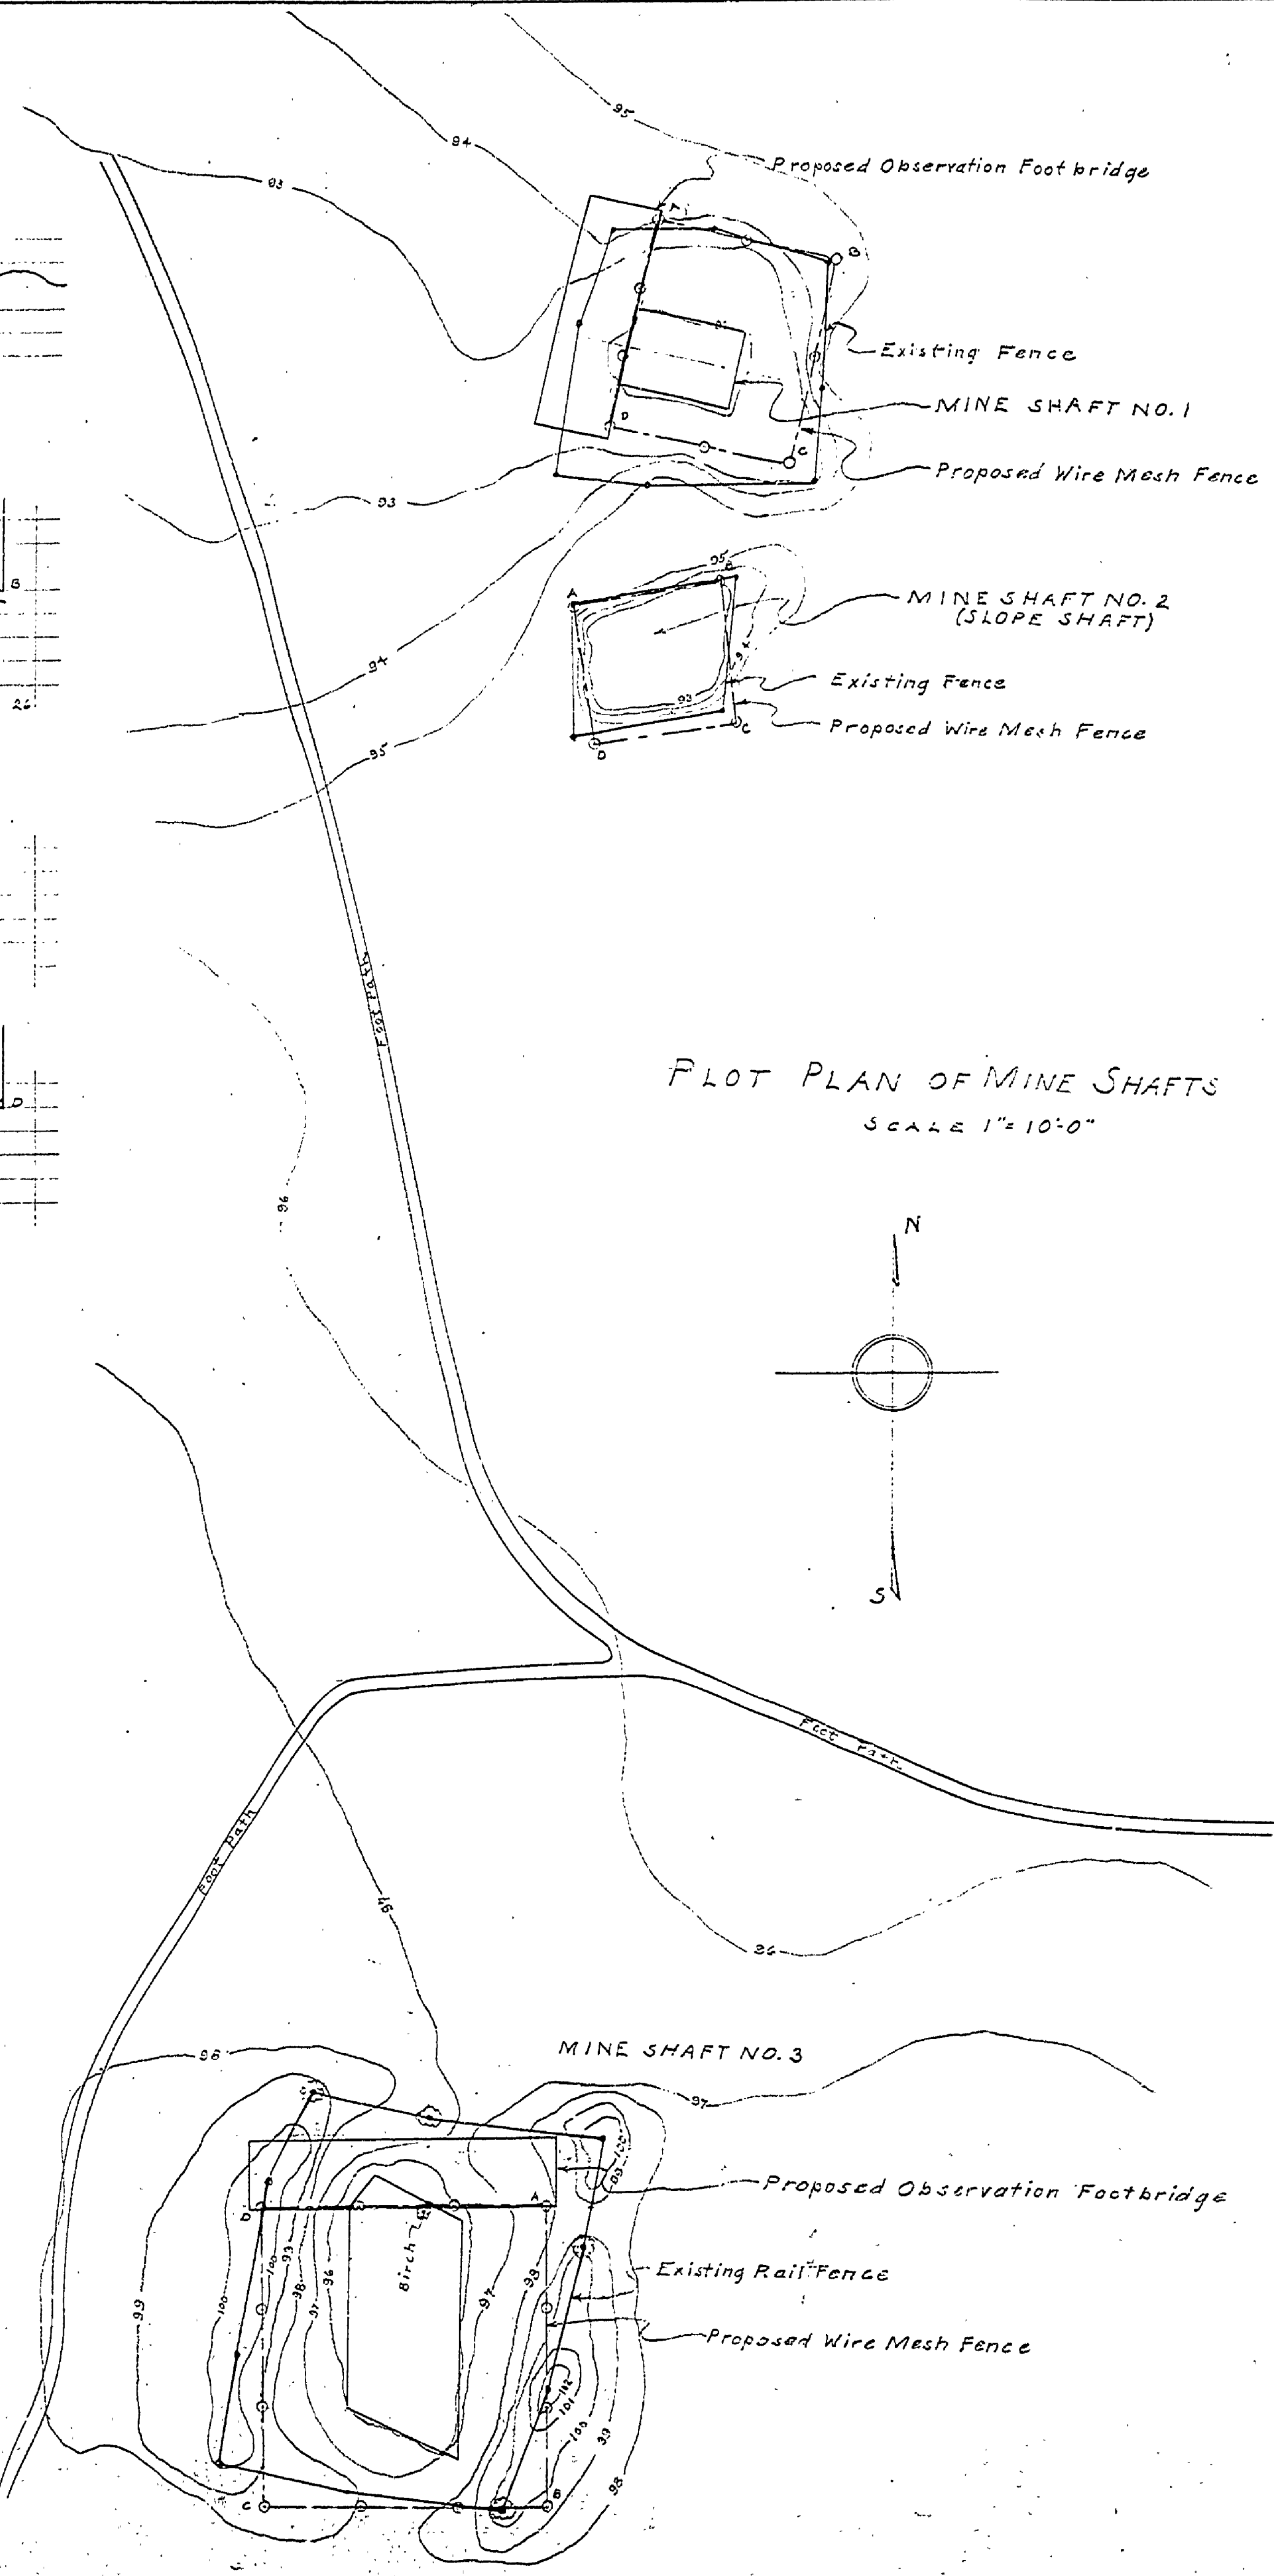

PLOT PLAN OF MINE SHAFTS  
SCALE 1" = 10'-0"

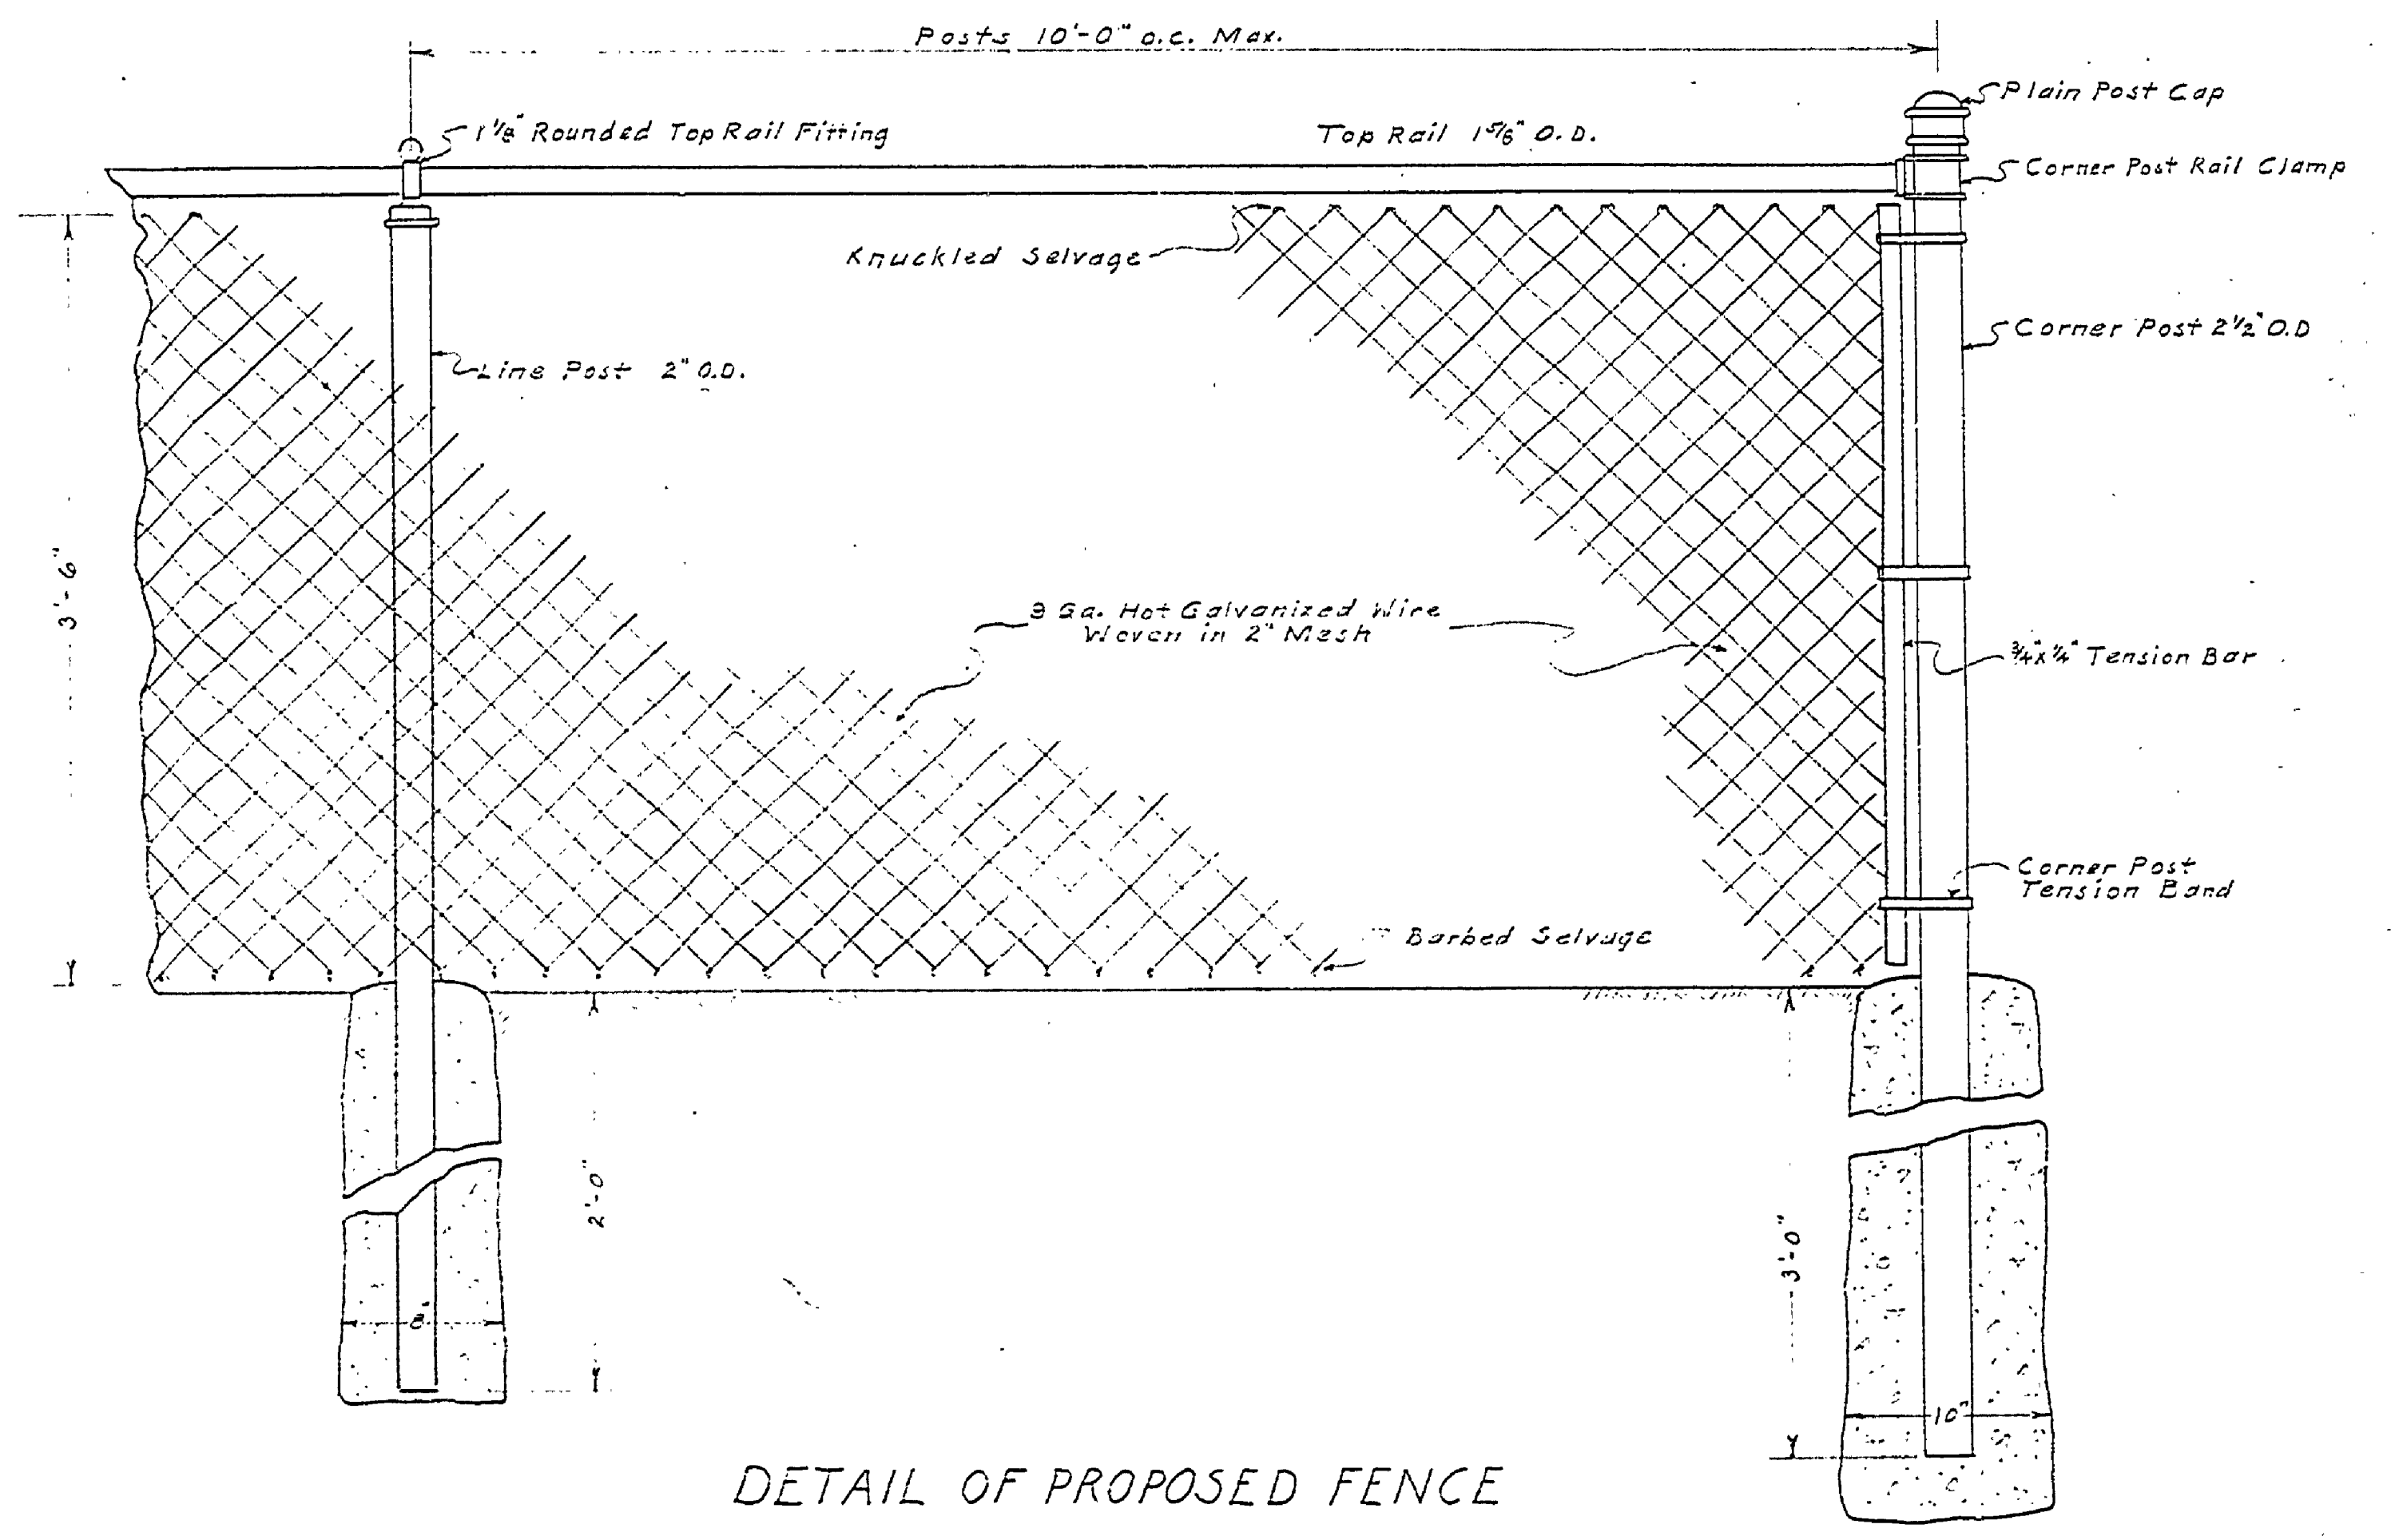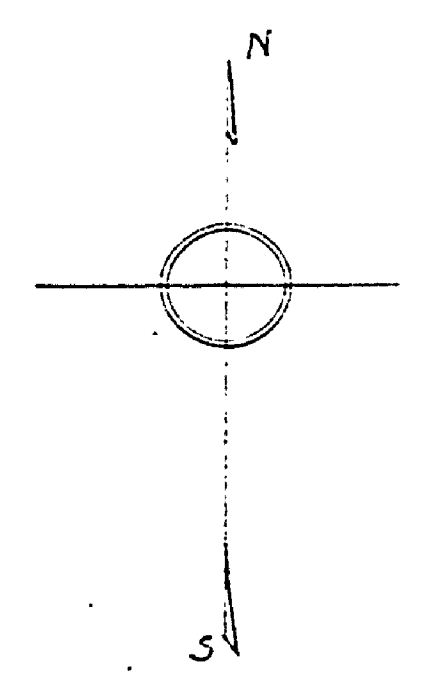

DETAIL OF PROPOSED FENCE

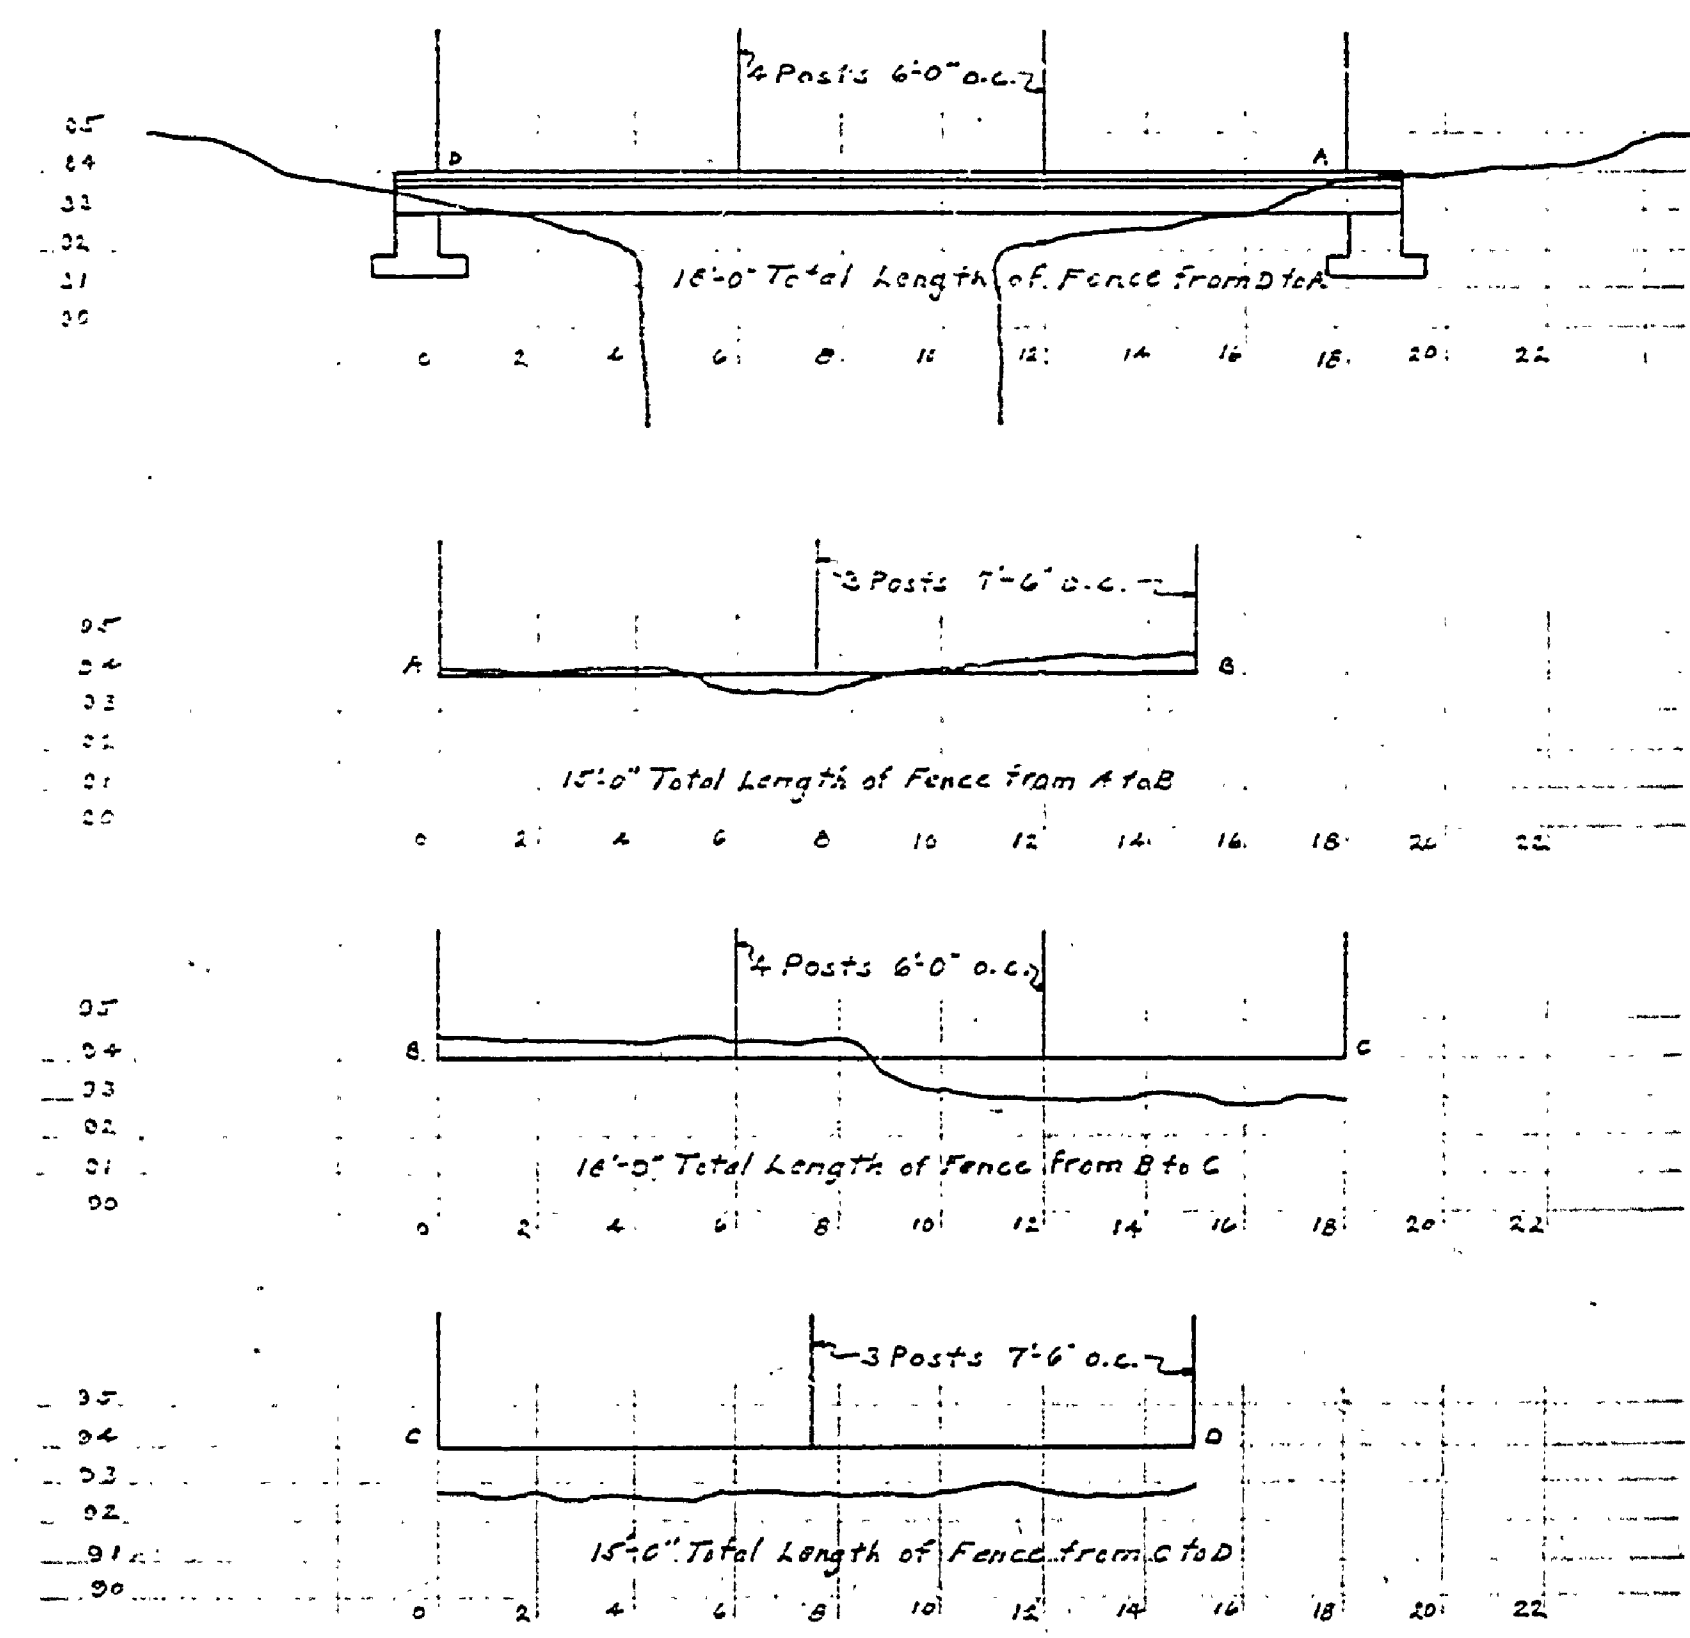

PROFILE OF FENCE LINE FOR MINE SHAFT NO. 1

MICHIGAN DEPARTMENT OF CONSERVATION  
STATE PARKS DIVISION

DESIGNED BY: J.F.R. & B.T.R.  
DRAWN BY: E.J.P.  
CHECKED BY: [Signature]  
PREPARED AND APPROVED BY: [Signature]  
APPROVED BY: [Signature]

FORT WILKINS STATE PARK  
OLD MINE SHAFT PLATFORM & FENCE

PLAN No. E-103  
SCALE AS SHOWN  
DATE: Nov. 21, 1941

E-103