
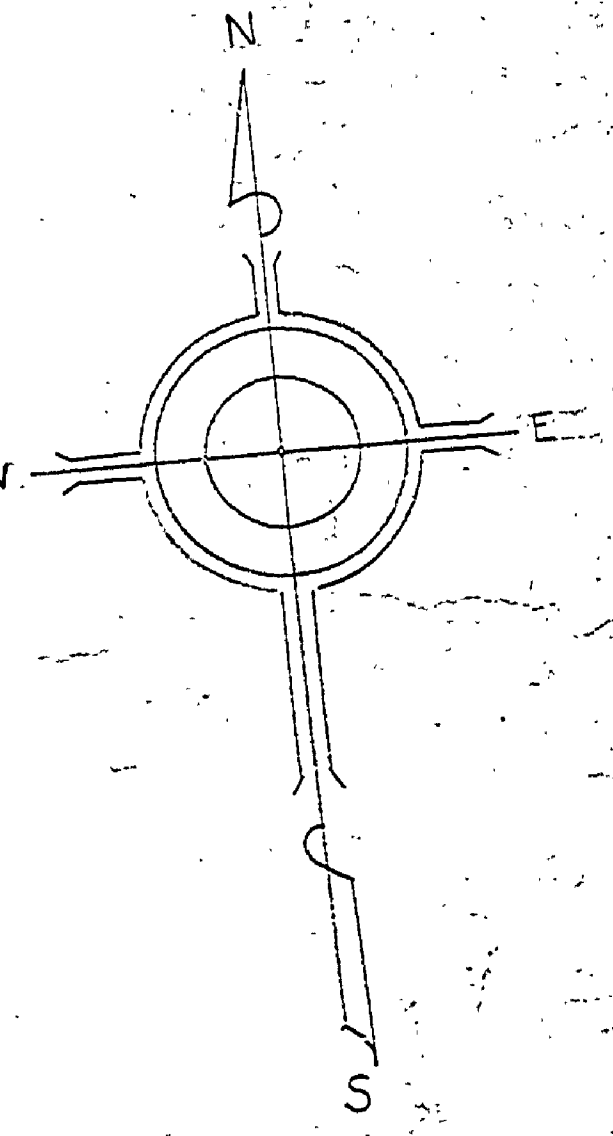
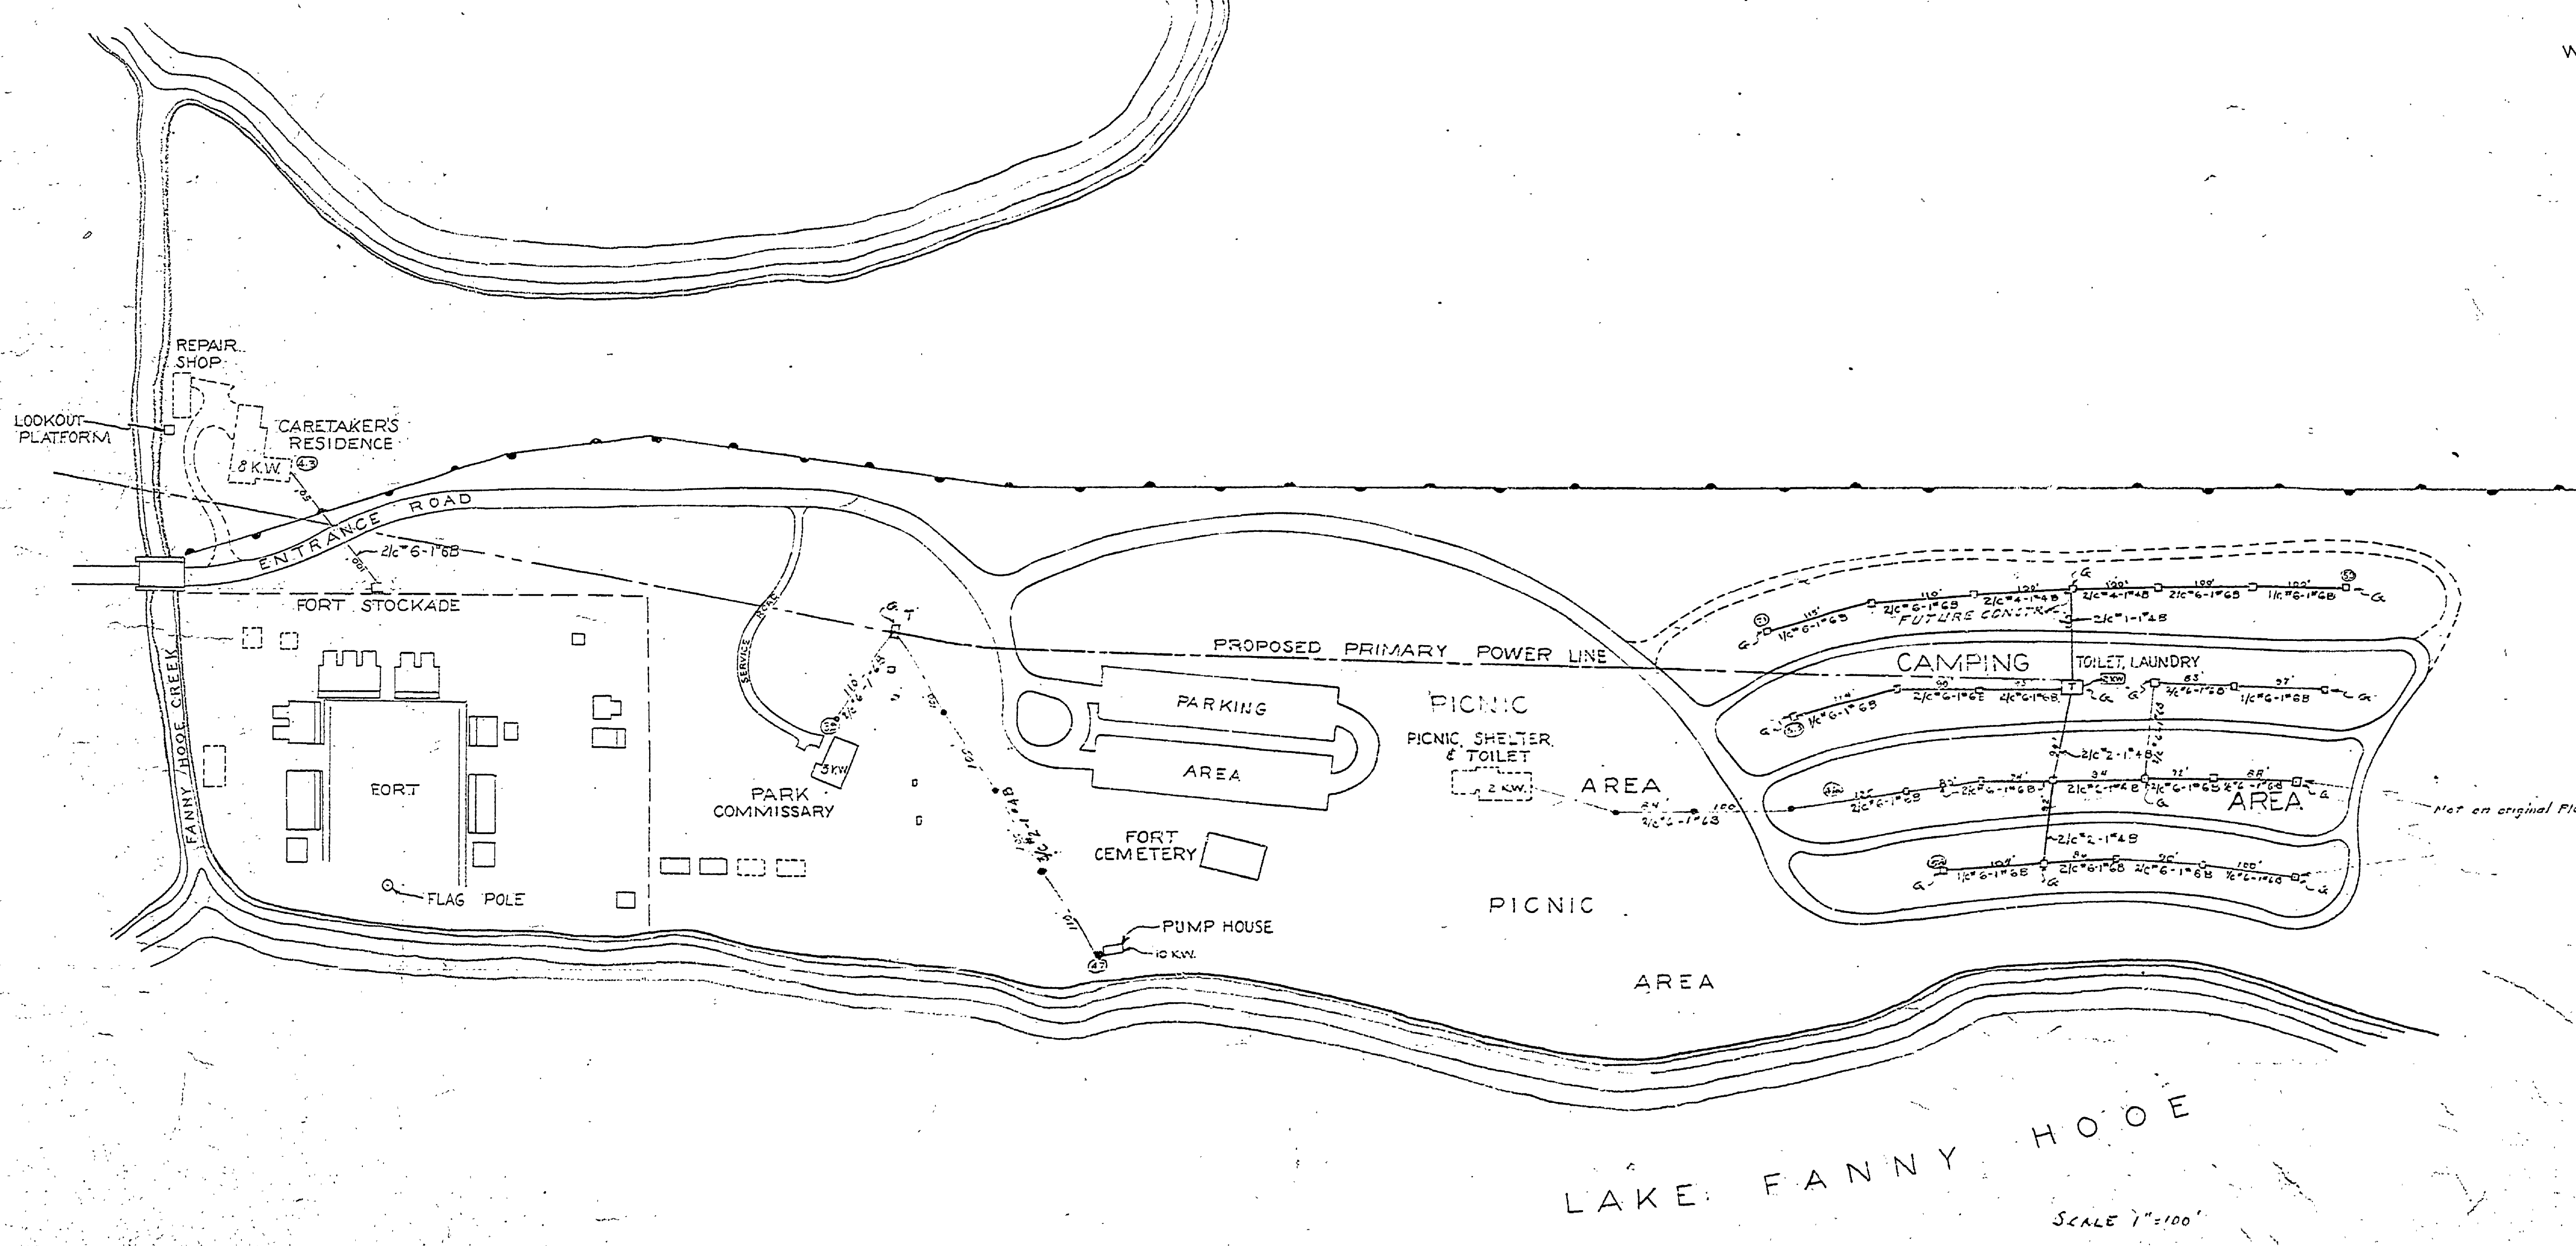


REVISIONS	NO.	DATE	BY
	1	9/24/77	J.P.R.
	2		
	3		
	4		
	5		
	6		

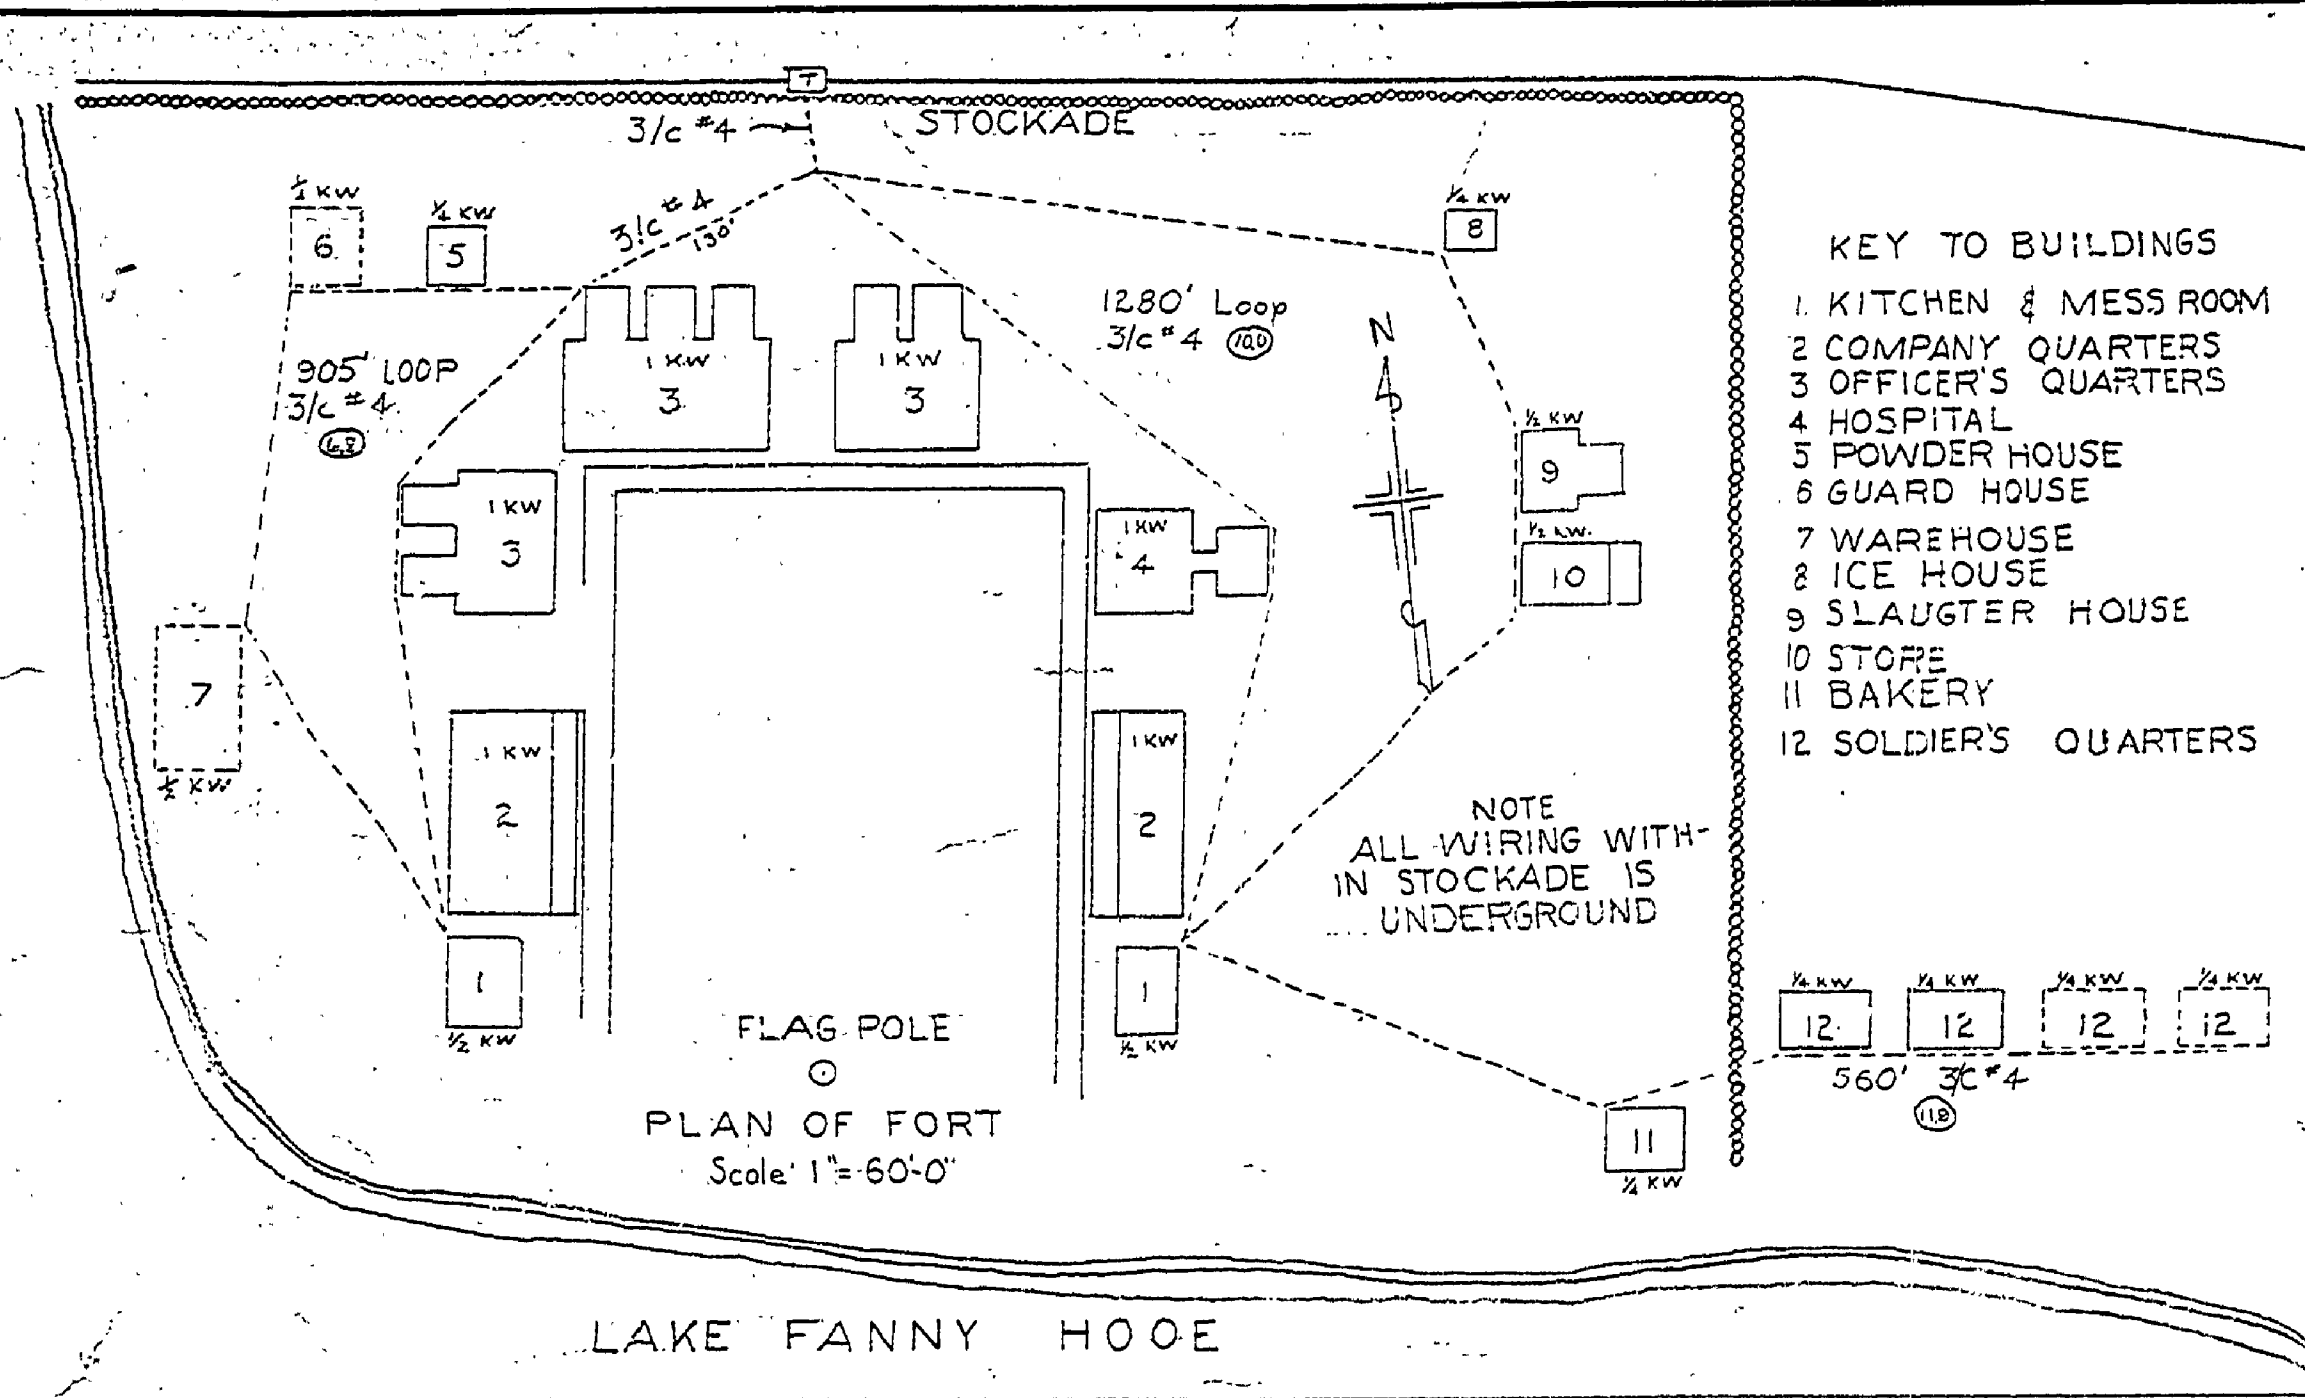

LEGEND

- TRANSFORMER
- TRAILER OUTLET LINE
- PRIMARY POWER LINE
- SECONDARY SERVICE LINE
- 2 KW TRAILER OUTLET BOX
- VOLTAGE DROP
- 2/0-1-1/4" BS TWO COVERED NO. 1, ONE NO. 4 BARE & GUY ANCHOR