


DESIGNED BY	DATE	REVIEWED	DATE	APPROVED	DATE	NO.	DATE	BY	REVISIONS	DATE	BY
B.H.G.	2-6-64	ARCHITECTURAL	2-11-64		1	1			4		
R.M.B.	2-6-64	ENGINEERING	2-11-64		2	2			5		
B.H.G.	2-6-64	LANDSCAPE	2-11-64		3	3			6		

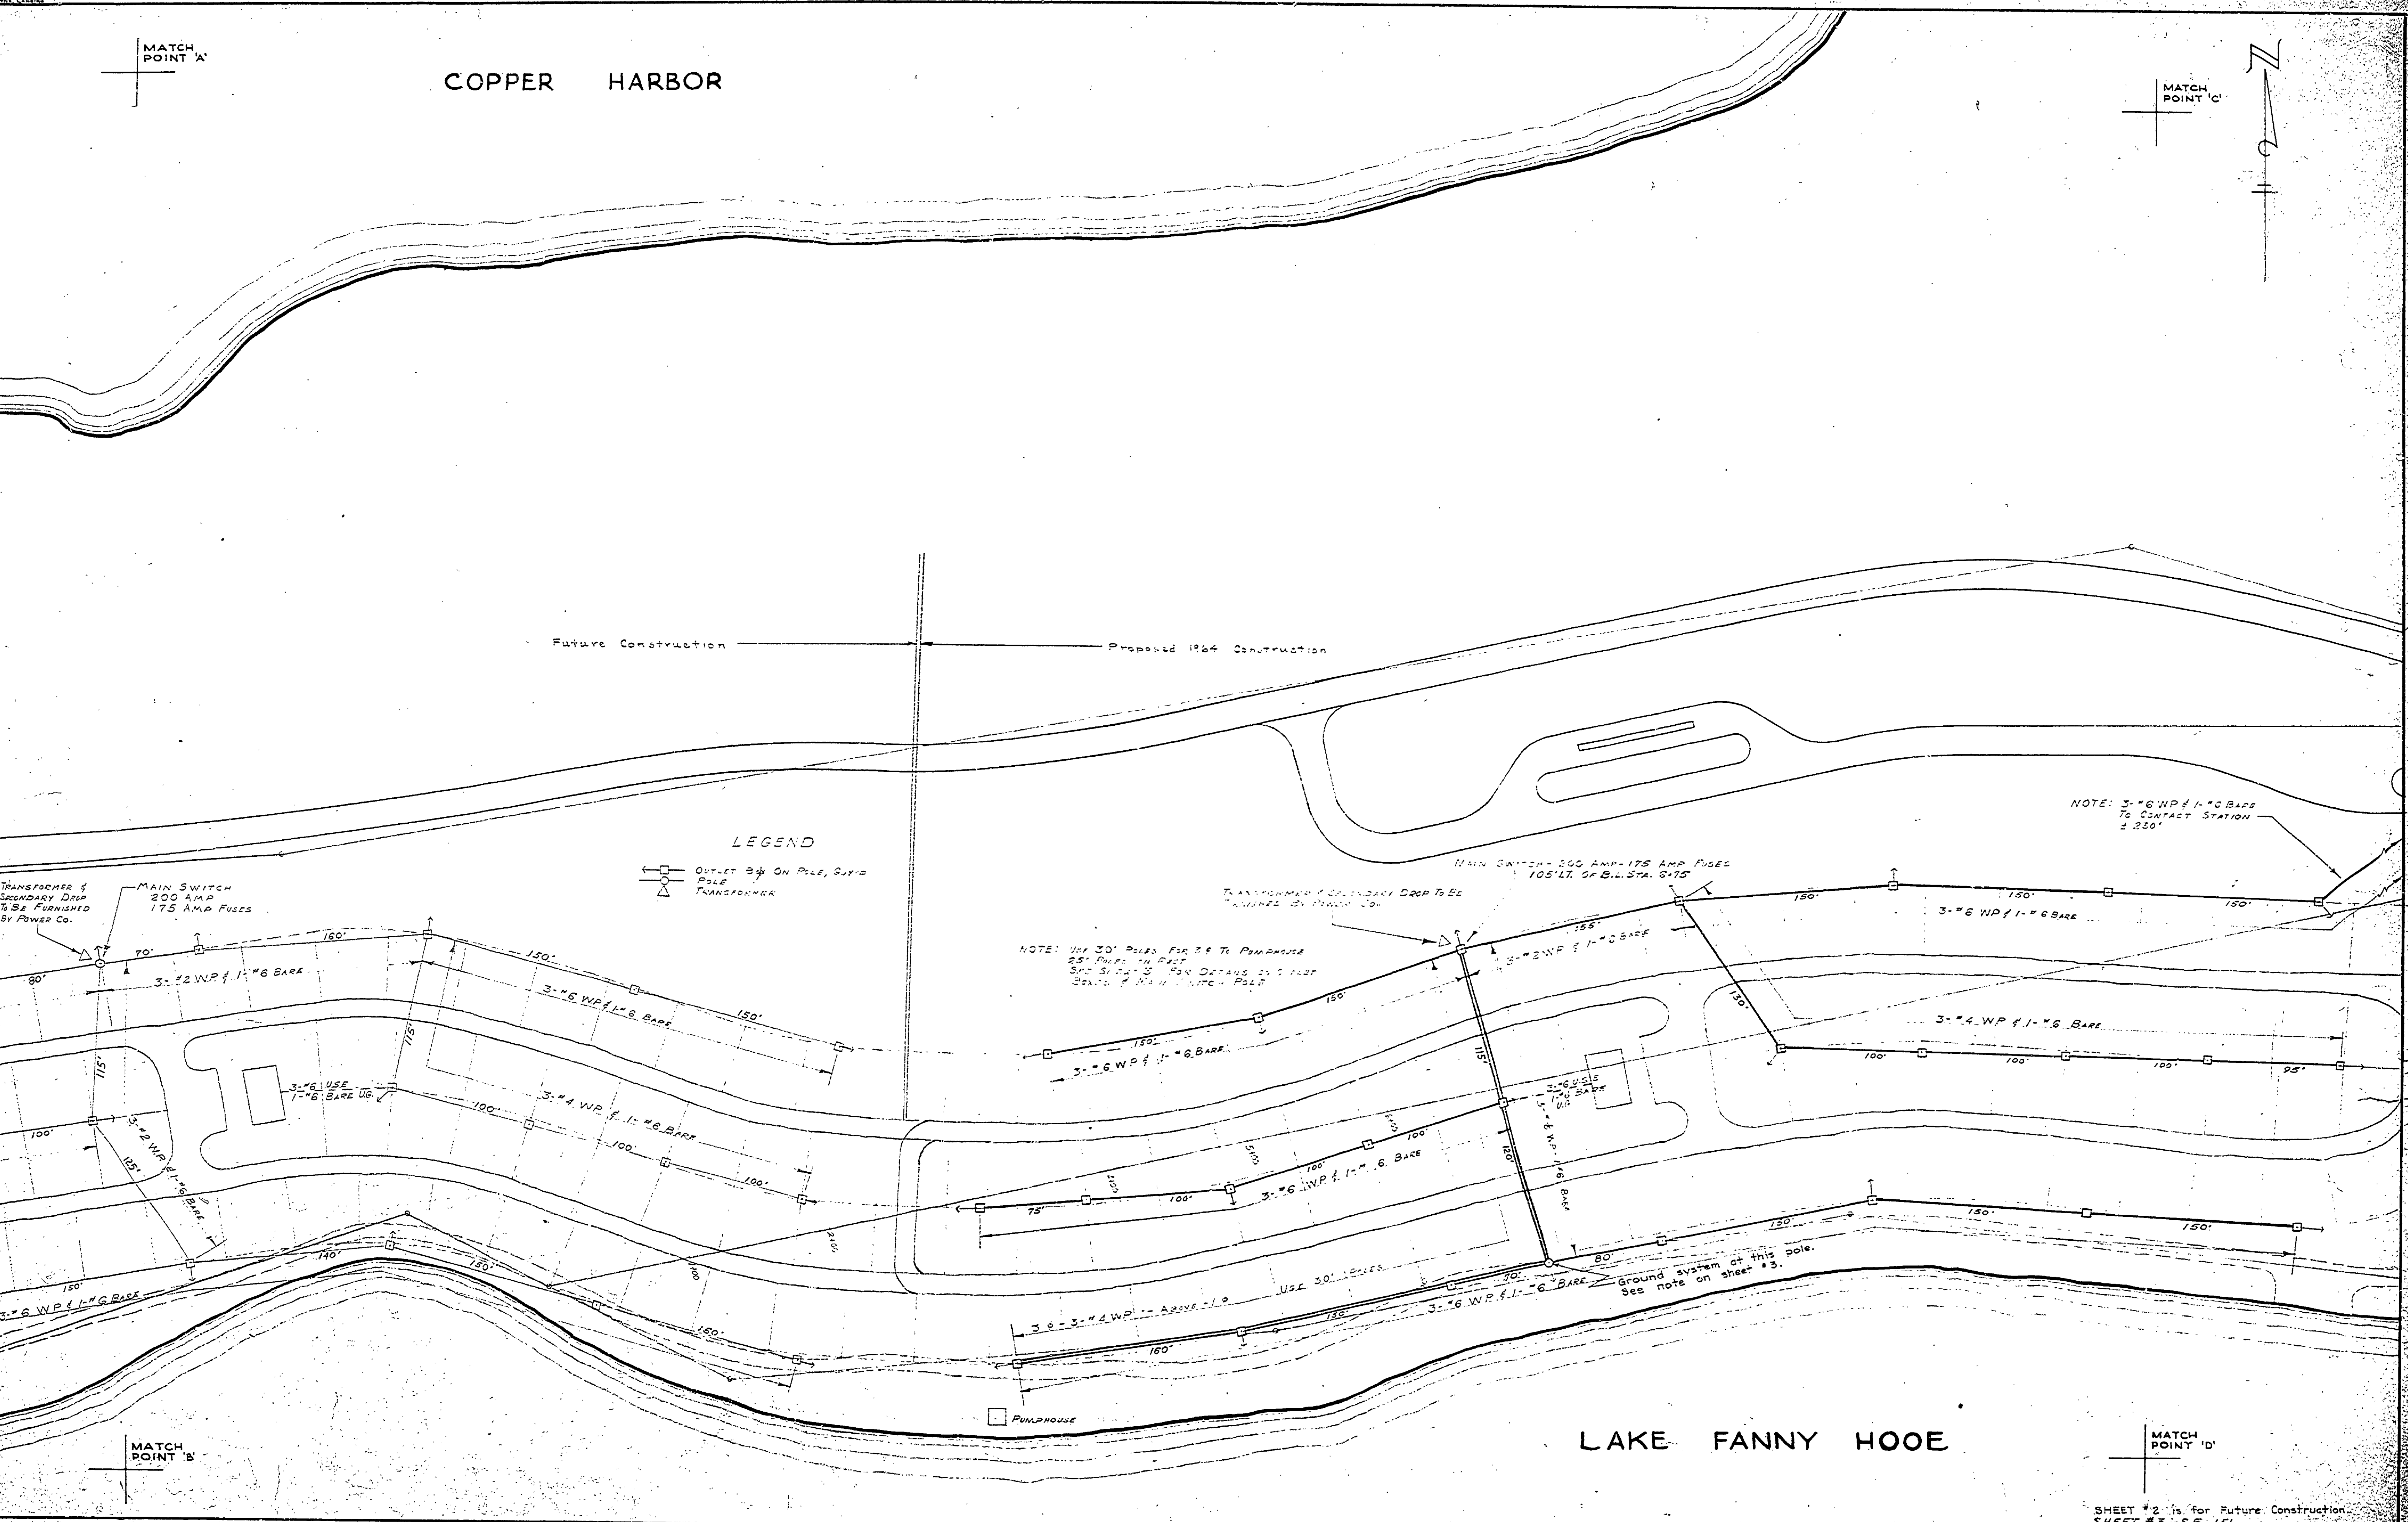

SHEET #2 is for Future Construction
SHEET #3 is S.E. 151

MICHIGAN
DEPARTMENT OF CONSERVATION
PARKS AND RECREATION DIVISION

FORT WILKINS STATE PARK
CAMPGROUND ELECTRIC
DISTRIBUTION SYSTEM

SHEET NO. 3
OF 3
PLAN NO. E-105A