

COPPER HARBOR



MATCH POINT 'A'

DATE	REVIEWED	DATE	APPROVED	DATE	NO.	DATE	REVISIONS
DESIGNED BY B.H.G.	2-10-64	ARCHITECTURAL	W.M.L.	2-11-64	1		4
DRAWN BY R.V.B.	2-10-64	ENGINEERING	H.E.S.	2-11-64	2		5
CHECKED BY B.H.G.		LANDSCAPE	F.T.C.	2-11-64	3		6

LEGEND


OUTLET BOX ON POLE, SUPPORTED POLE, TRANSFORMER

TRANSFORMER & SECONDARY DROP TO BE FURNISHED BY POWER CO.

MAIN SWITCH 200 AMP 175 AMP FUSES

TRANSFORMER & SECONDARY DROP TO BE FURNISHED BY POWER CO.

MAIN SWITCH 200 AMP 175 AMP FUSES

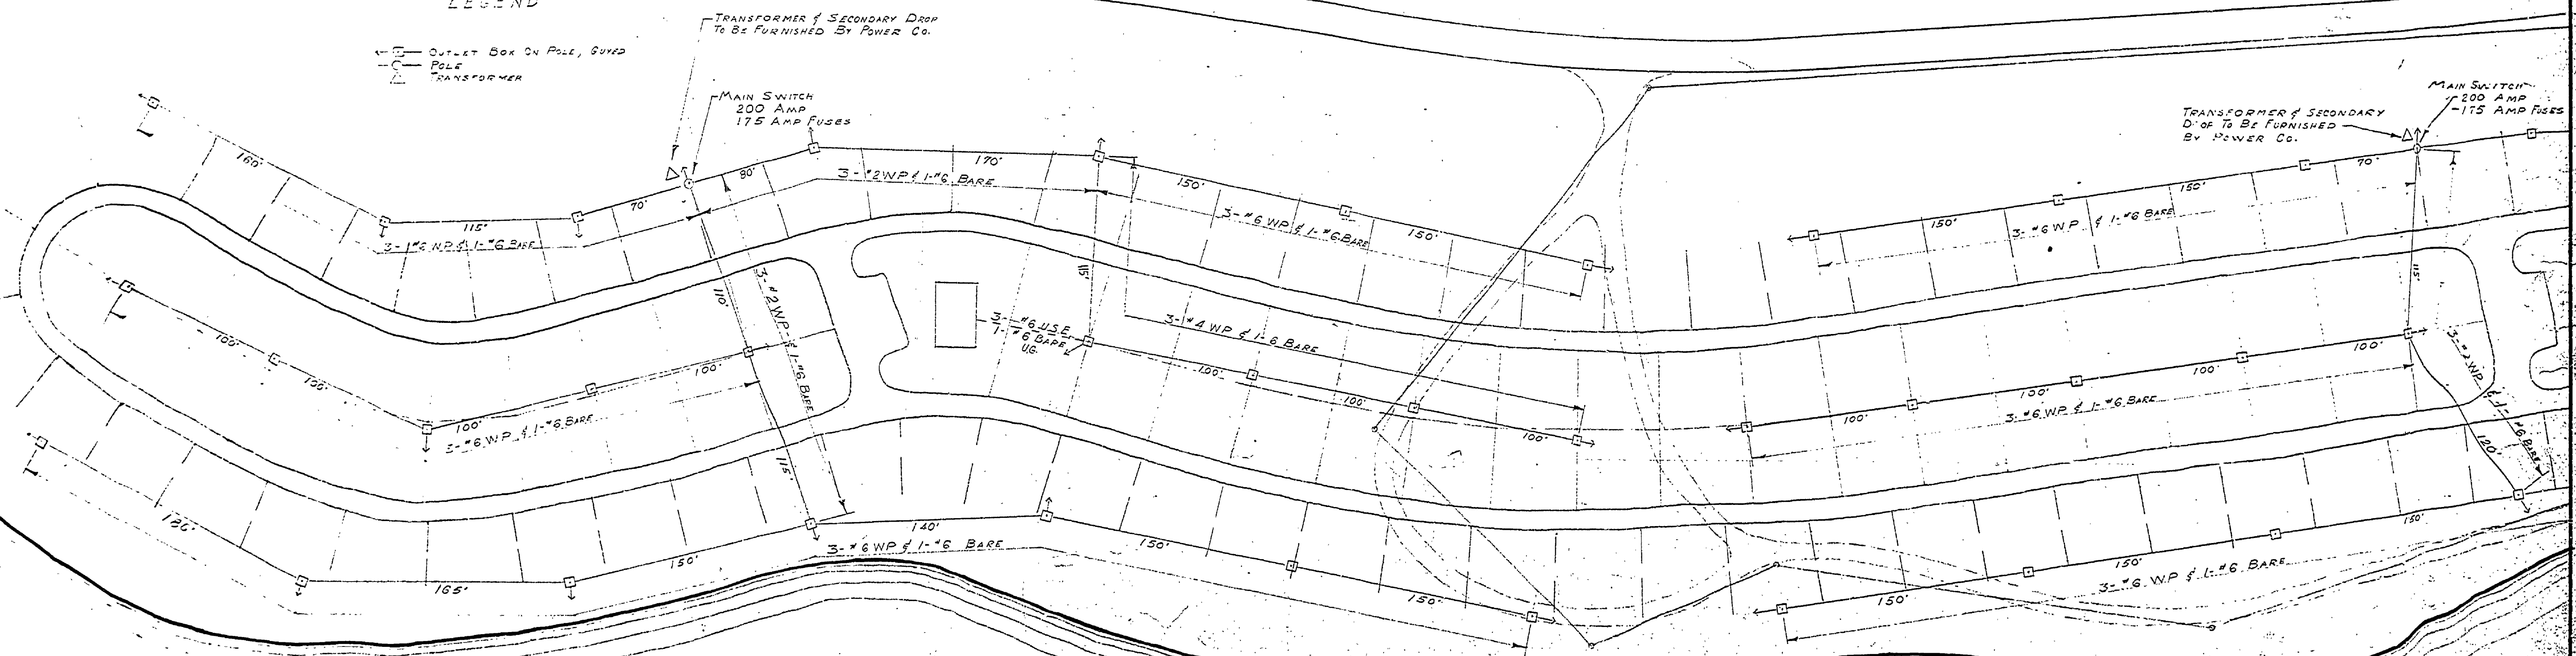

LAKE FANNY HOOE

MATCH POINT 'B'

SCALE 1" = 50'

MICHIGAN  
 DEPARTMENT OF CONSERVATION  
 PARKS AND RECREATION DIVISION

FORT WILKINS STATE PARK  
 CAMPGROUND ELECTRIC  
 DISTRIBUTION SYSTEM

SHEET NO. 2  
 OF 3

PLAN NO. E-105-A

SHEET #3 - S.E. 151