
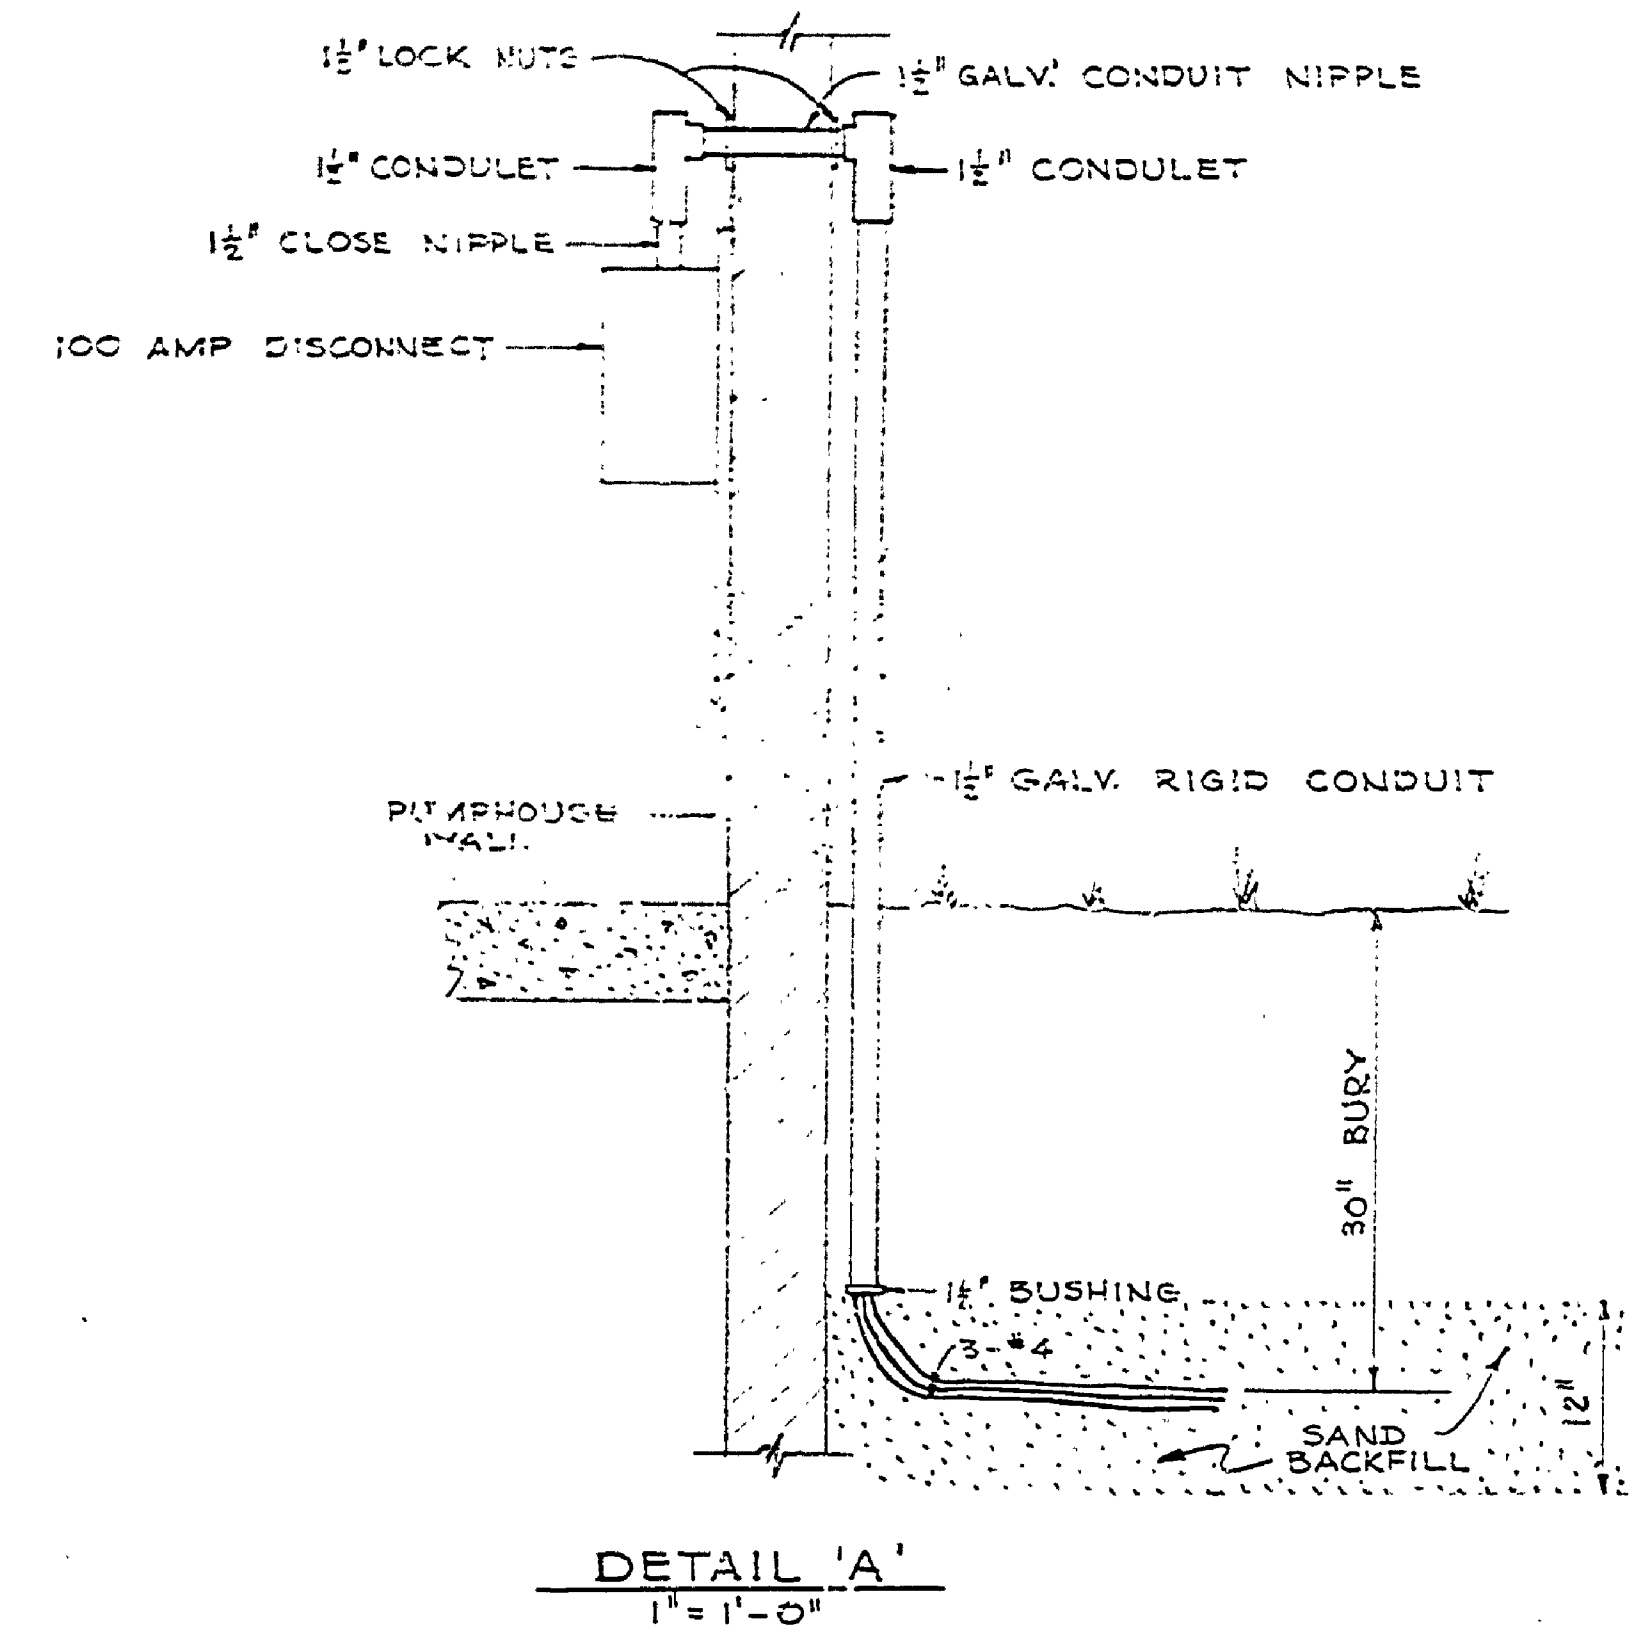
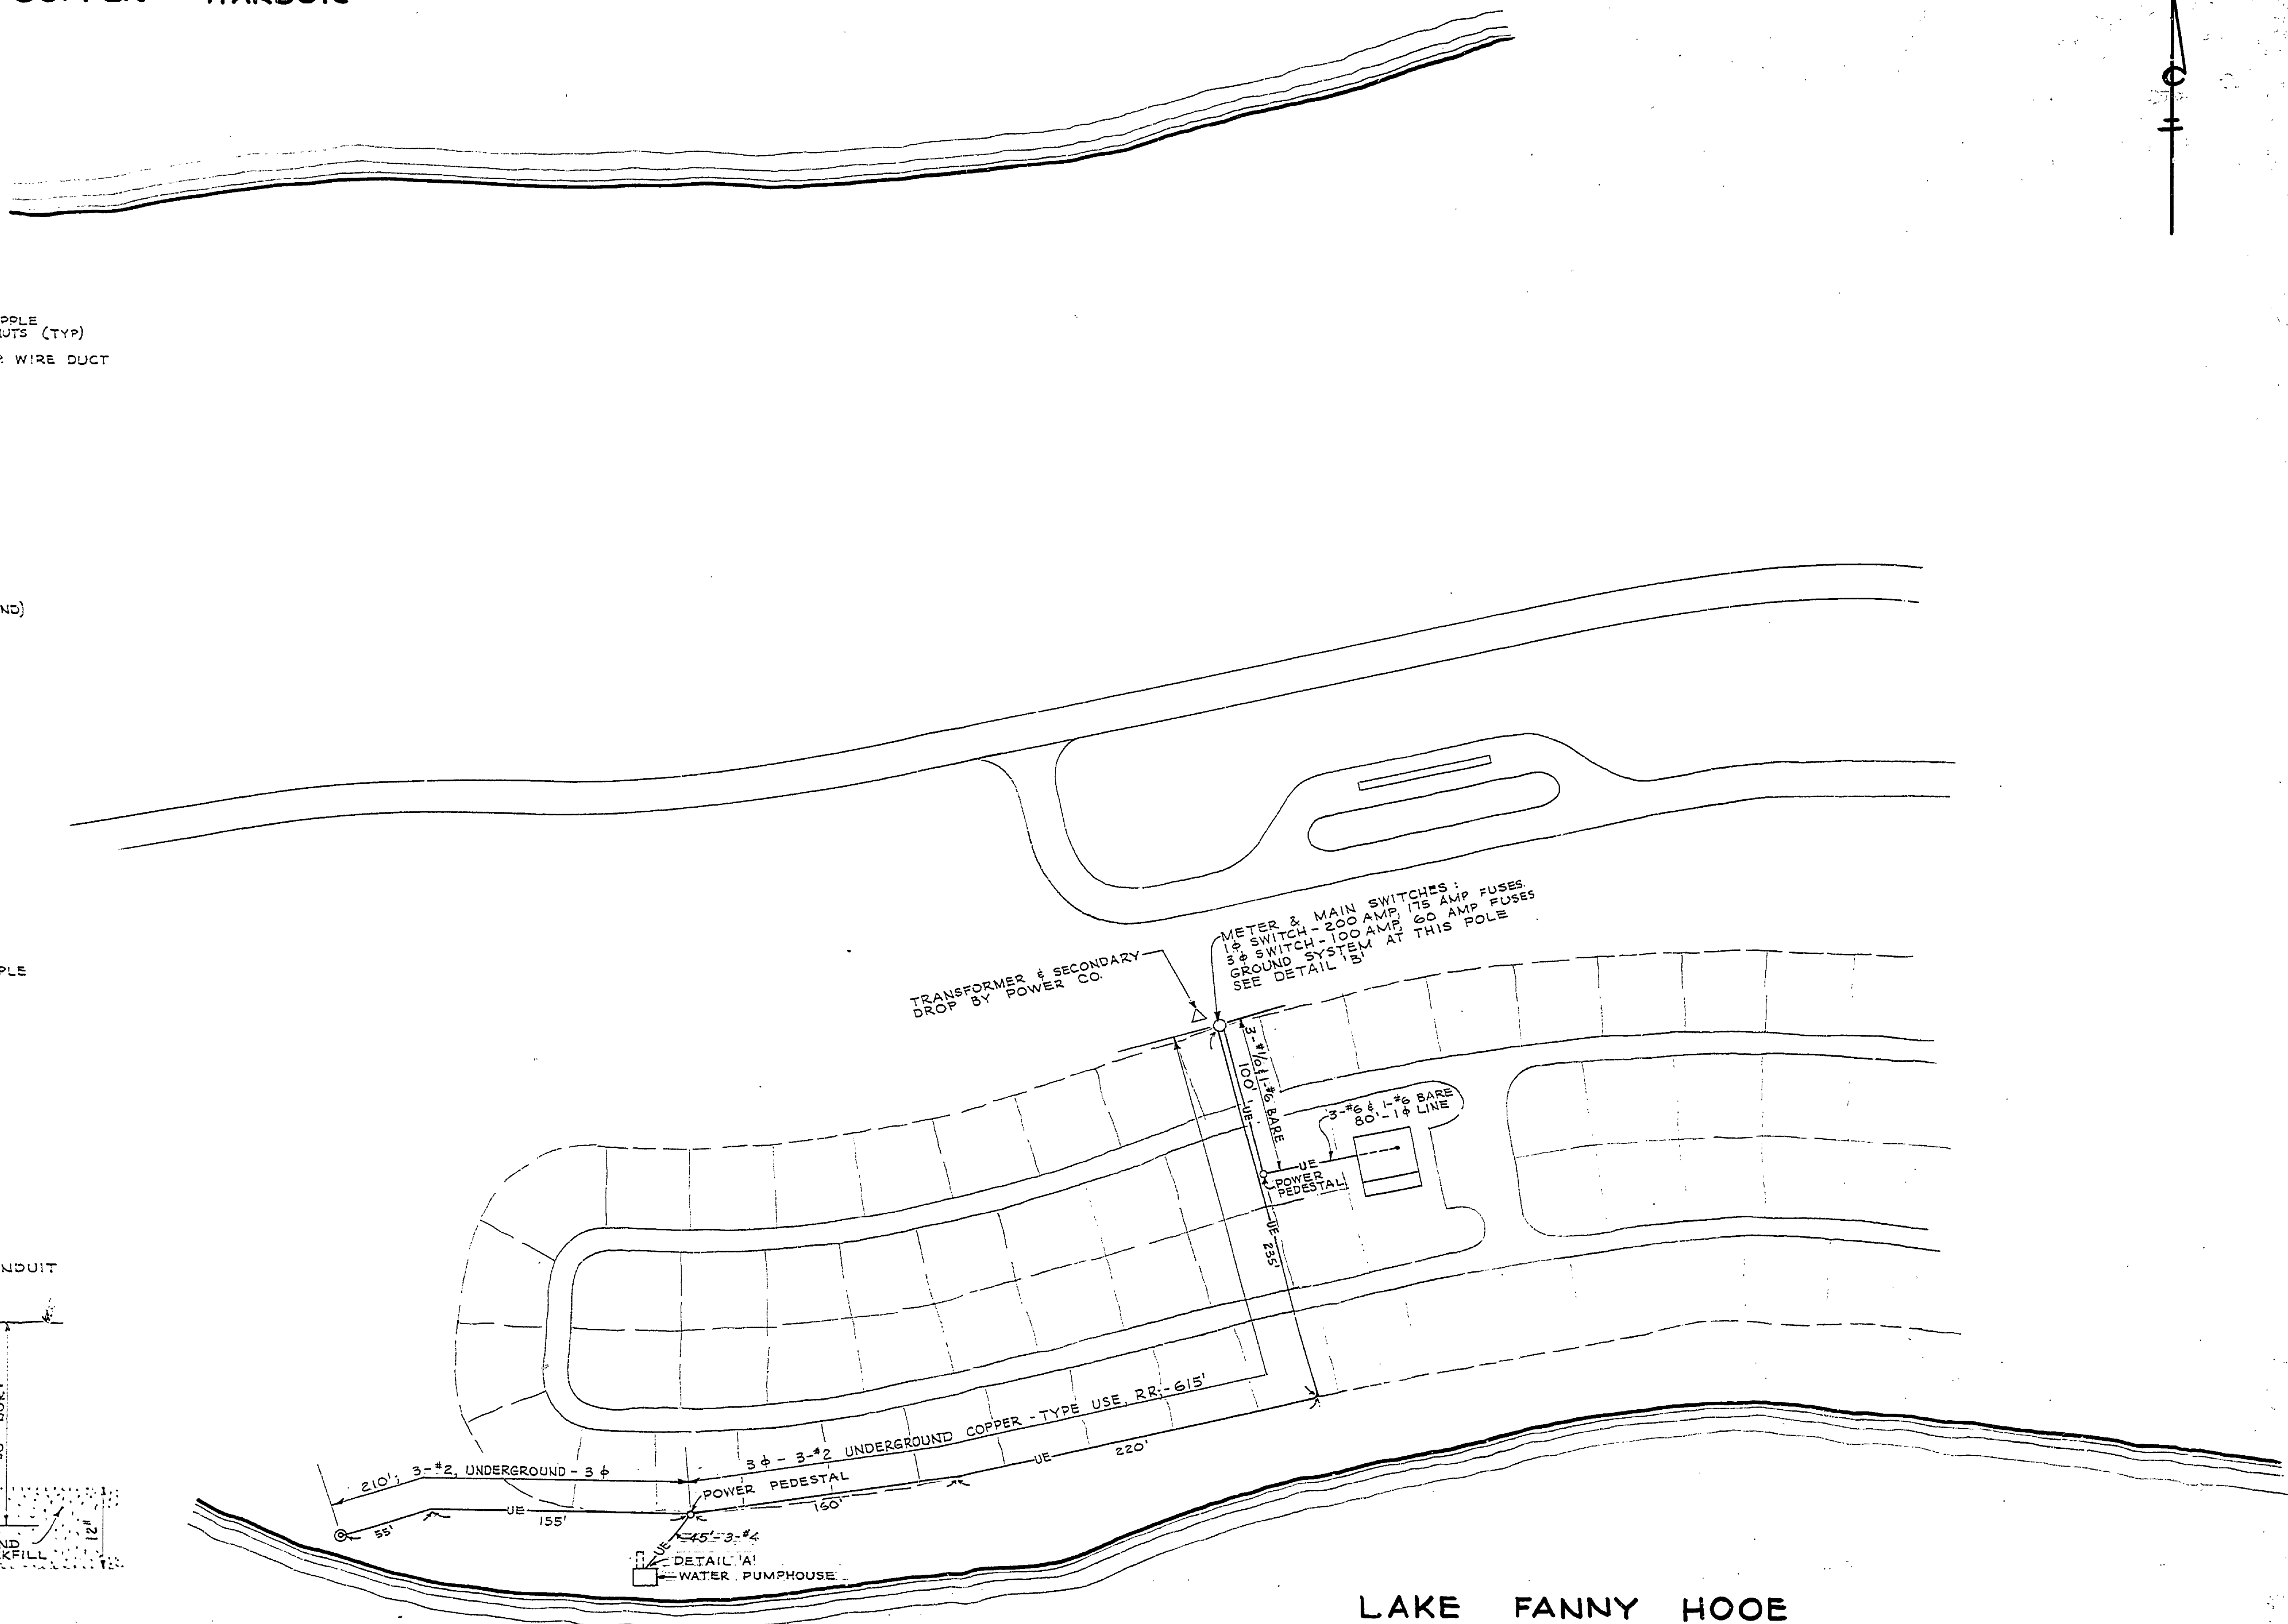


COPPER HARBOR

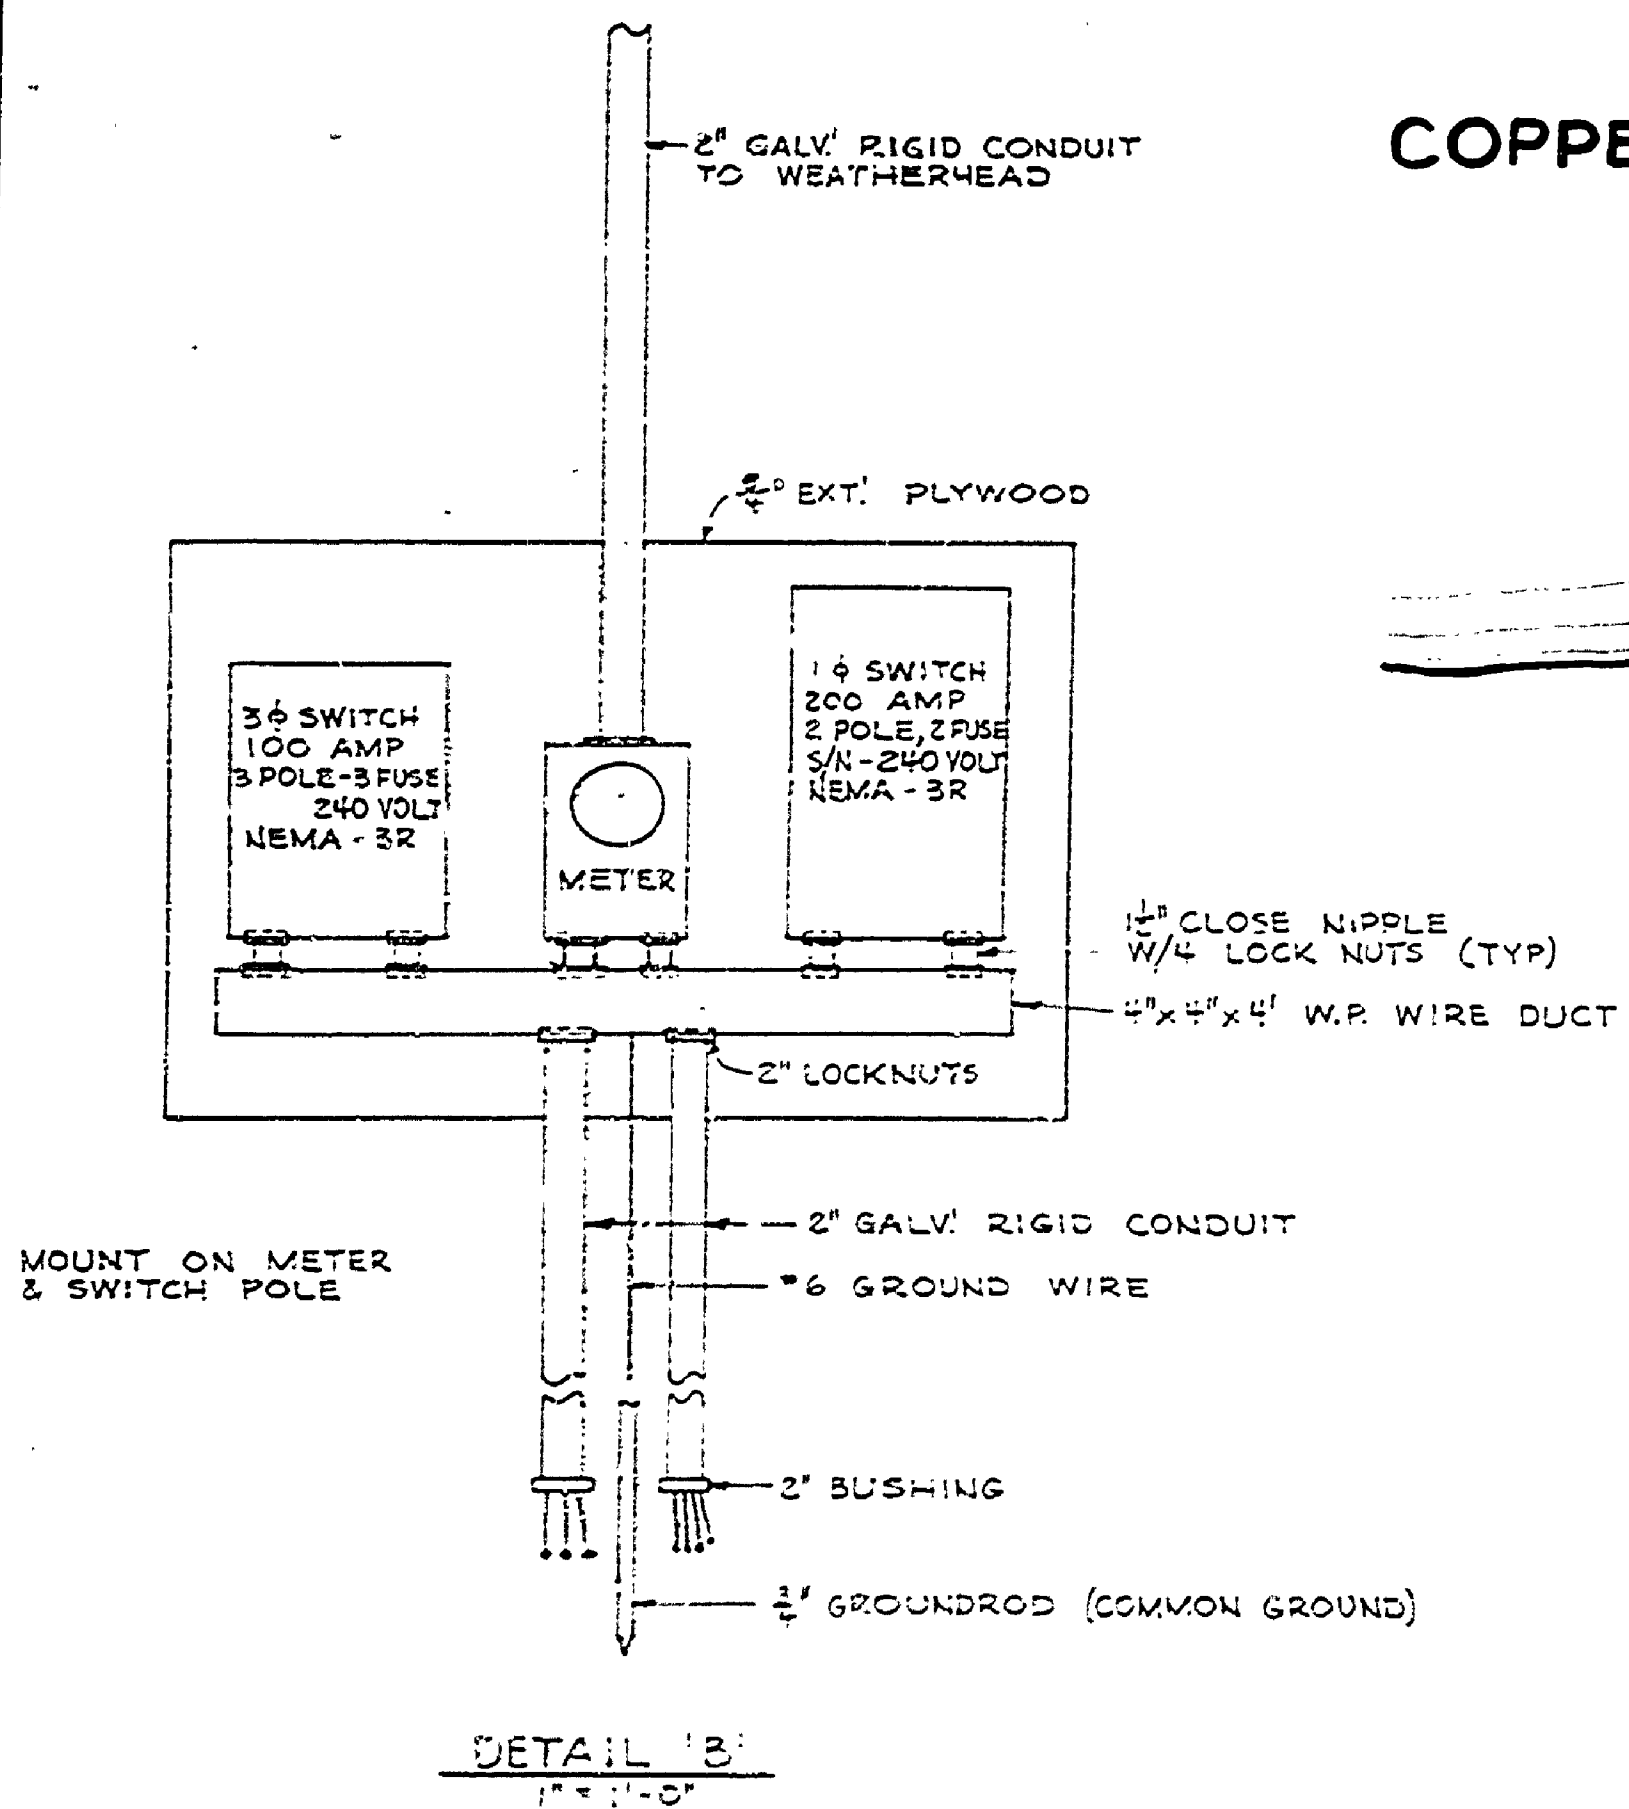

SURVEYED BY	DESIGNED BY	DRAWN BY	NO.	DATE	BY	REVISIONS	NO.	DATE	BY	REVISIONS	MICHIGAN DEPARTMENT OF CONSERVATION	FORT WILKINS STATE PARK ELECTRICAL SYSTEM WET WELL, PUMPHOUSE, & TOILET BLDG.	SHEET NO. 1 OF 4	FORT WILKINS STATE PARK ELECTRICAL SYSTEM
	POYET	COTE	5-66				1.						FOR PROJECT NO. PR164-258-1004-300-956	
							2.							SHEET 4 OF 4 PLAN NO. E-105-B