

REVISIONS	NO.	DATE	BY
	1		
	2		
	3		
	4		
	5		
	6		


APPROVED BY	DATE
ASSISTANT CHIEF IN CHARGE	
OF DESIGN	

REVIEWED BY SECTIONS	DATE
ARCHITECTURAL	
ENGINEERING	
LANDSCAPE	


DRAWN BY	DATE
CHECKED BY	
DATE	



NOTE - All Conduit Fastened to Ceiling with Straps and Rings. Drive Anchors.

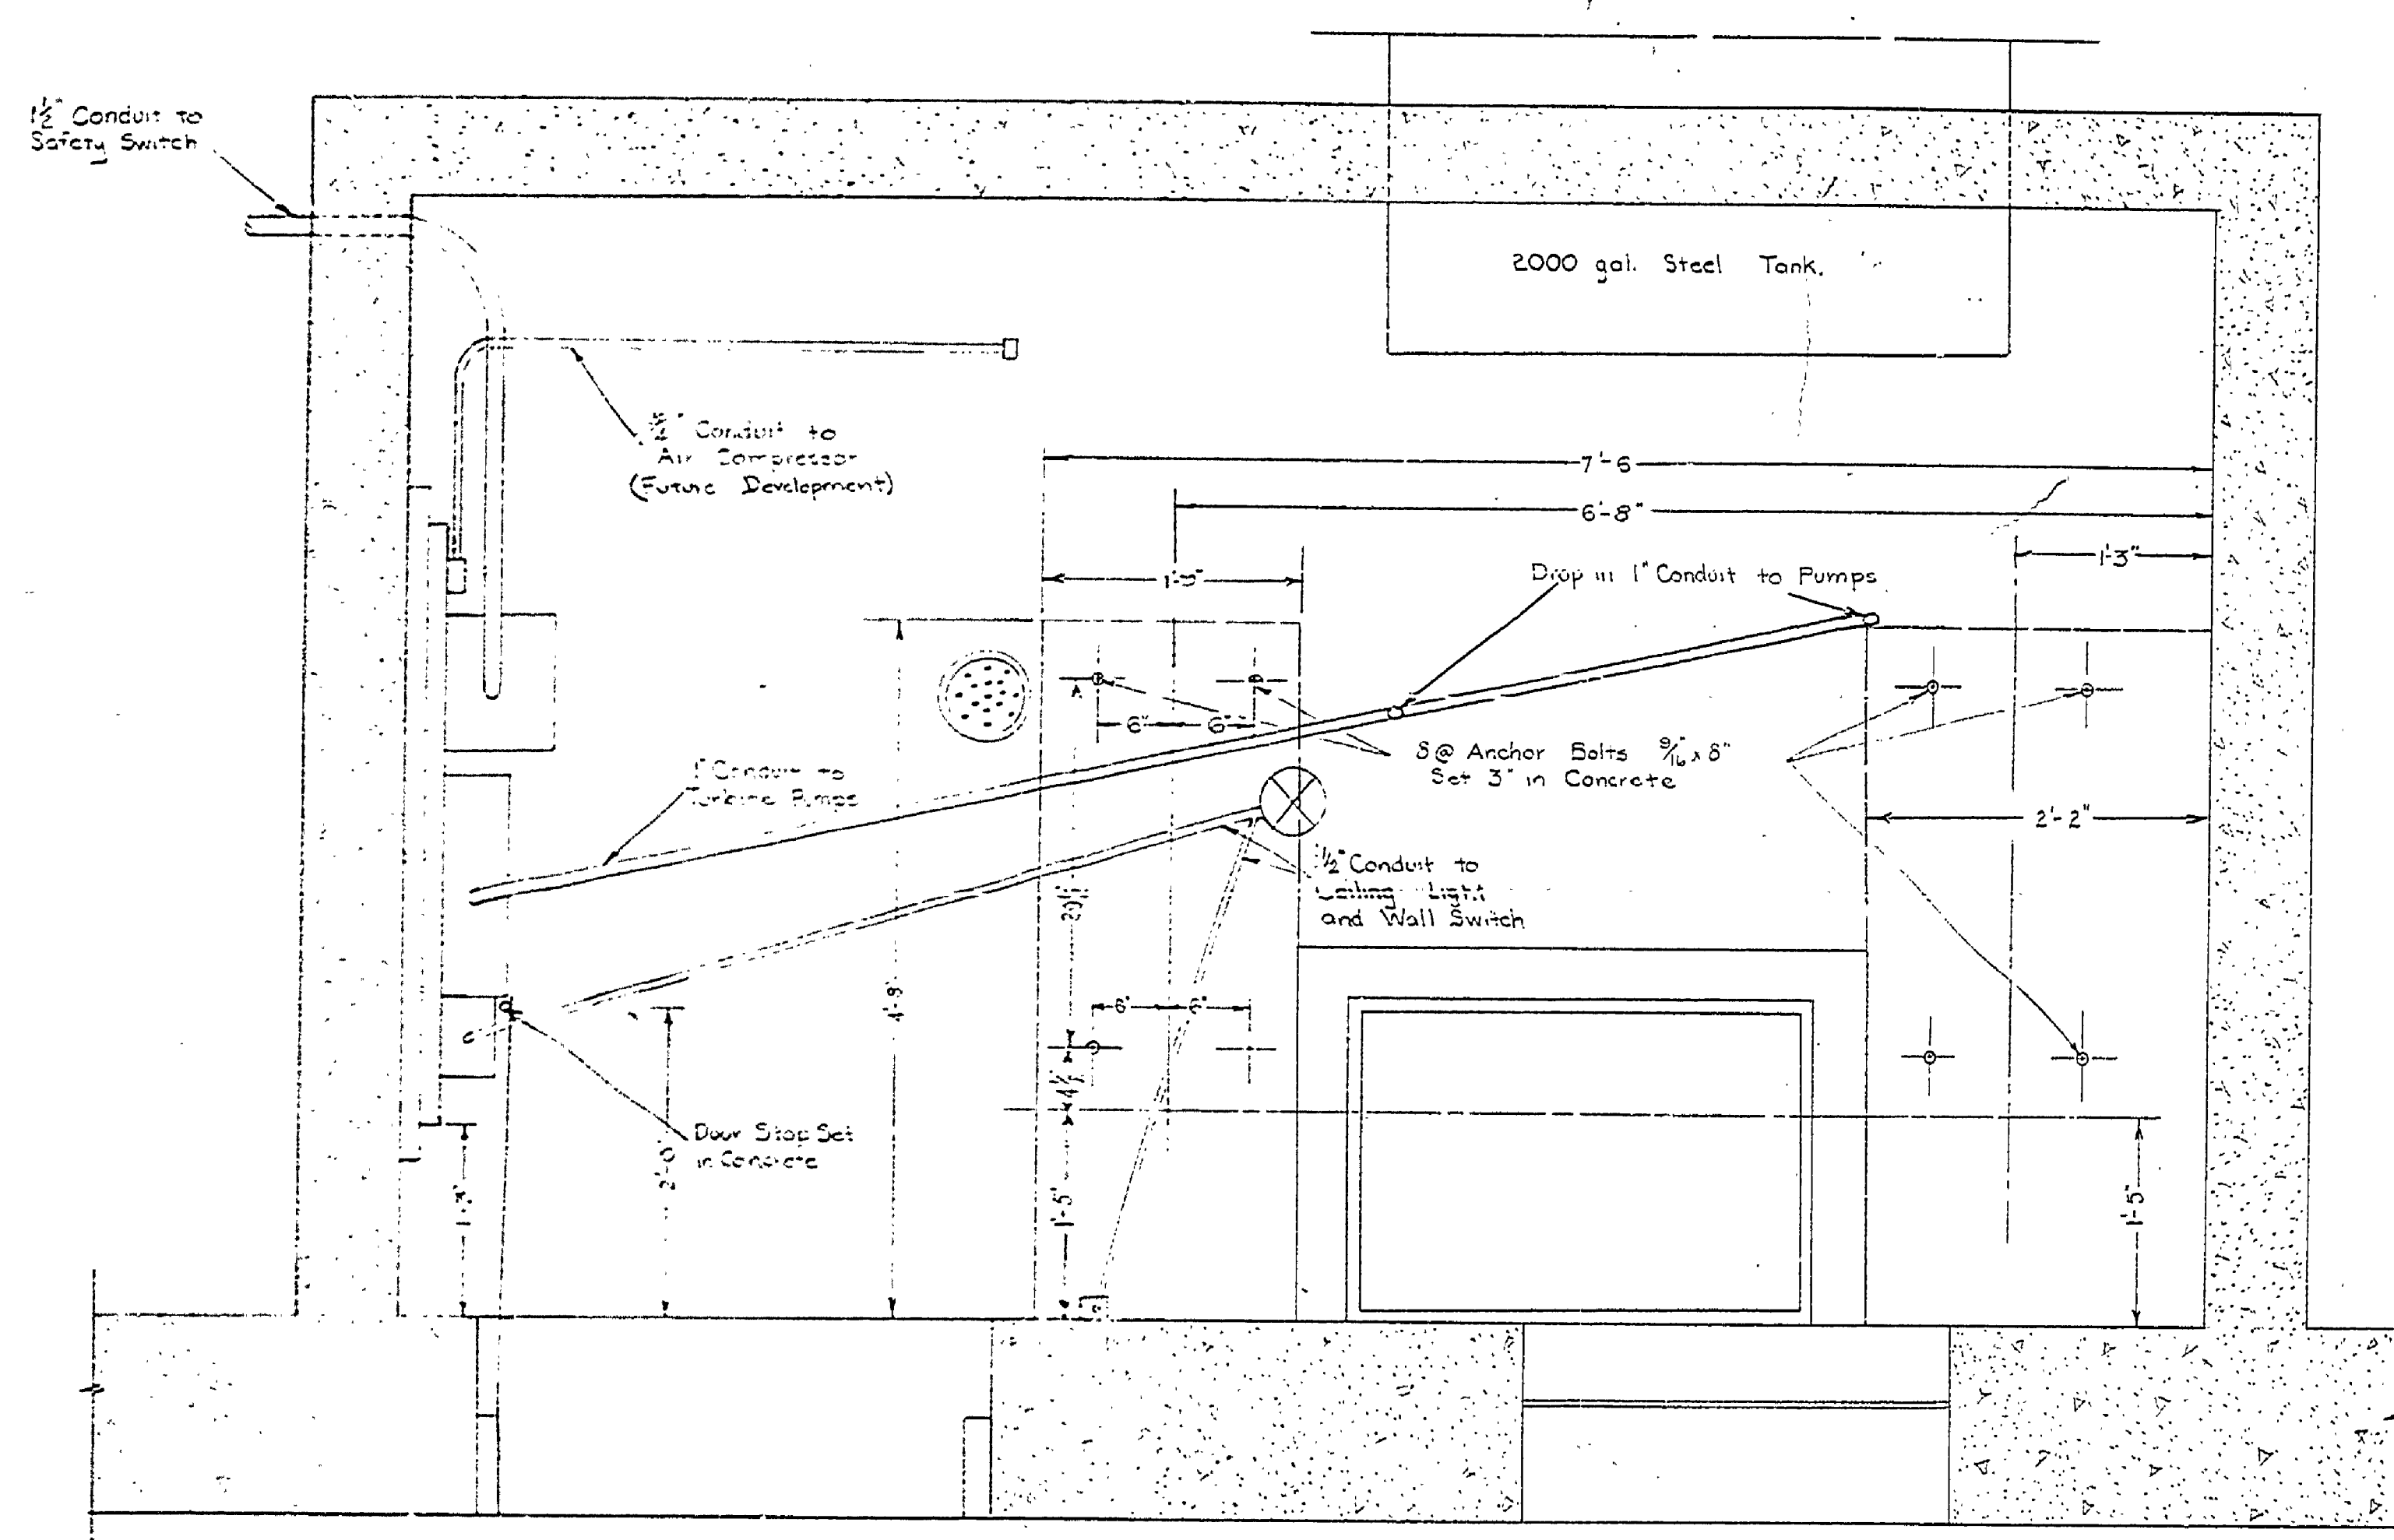PLAN FOR MOUNTING TURBINE PUMPS  
Scale 1"=1'-0"

Dashed Line represents Poured Concrete Pedestal 18" High for Mounting Pumps. Roughen Concrete Floor before Pouring Concrete Pedestal.

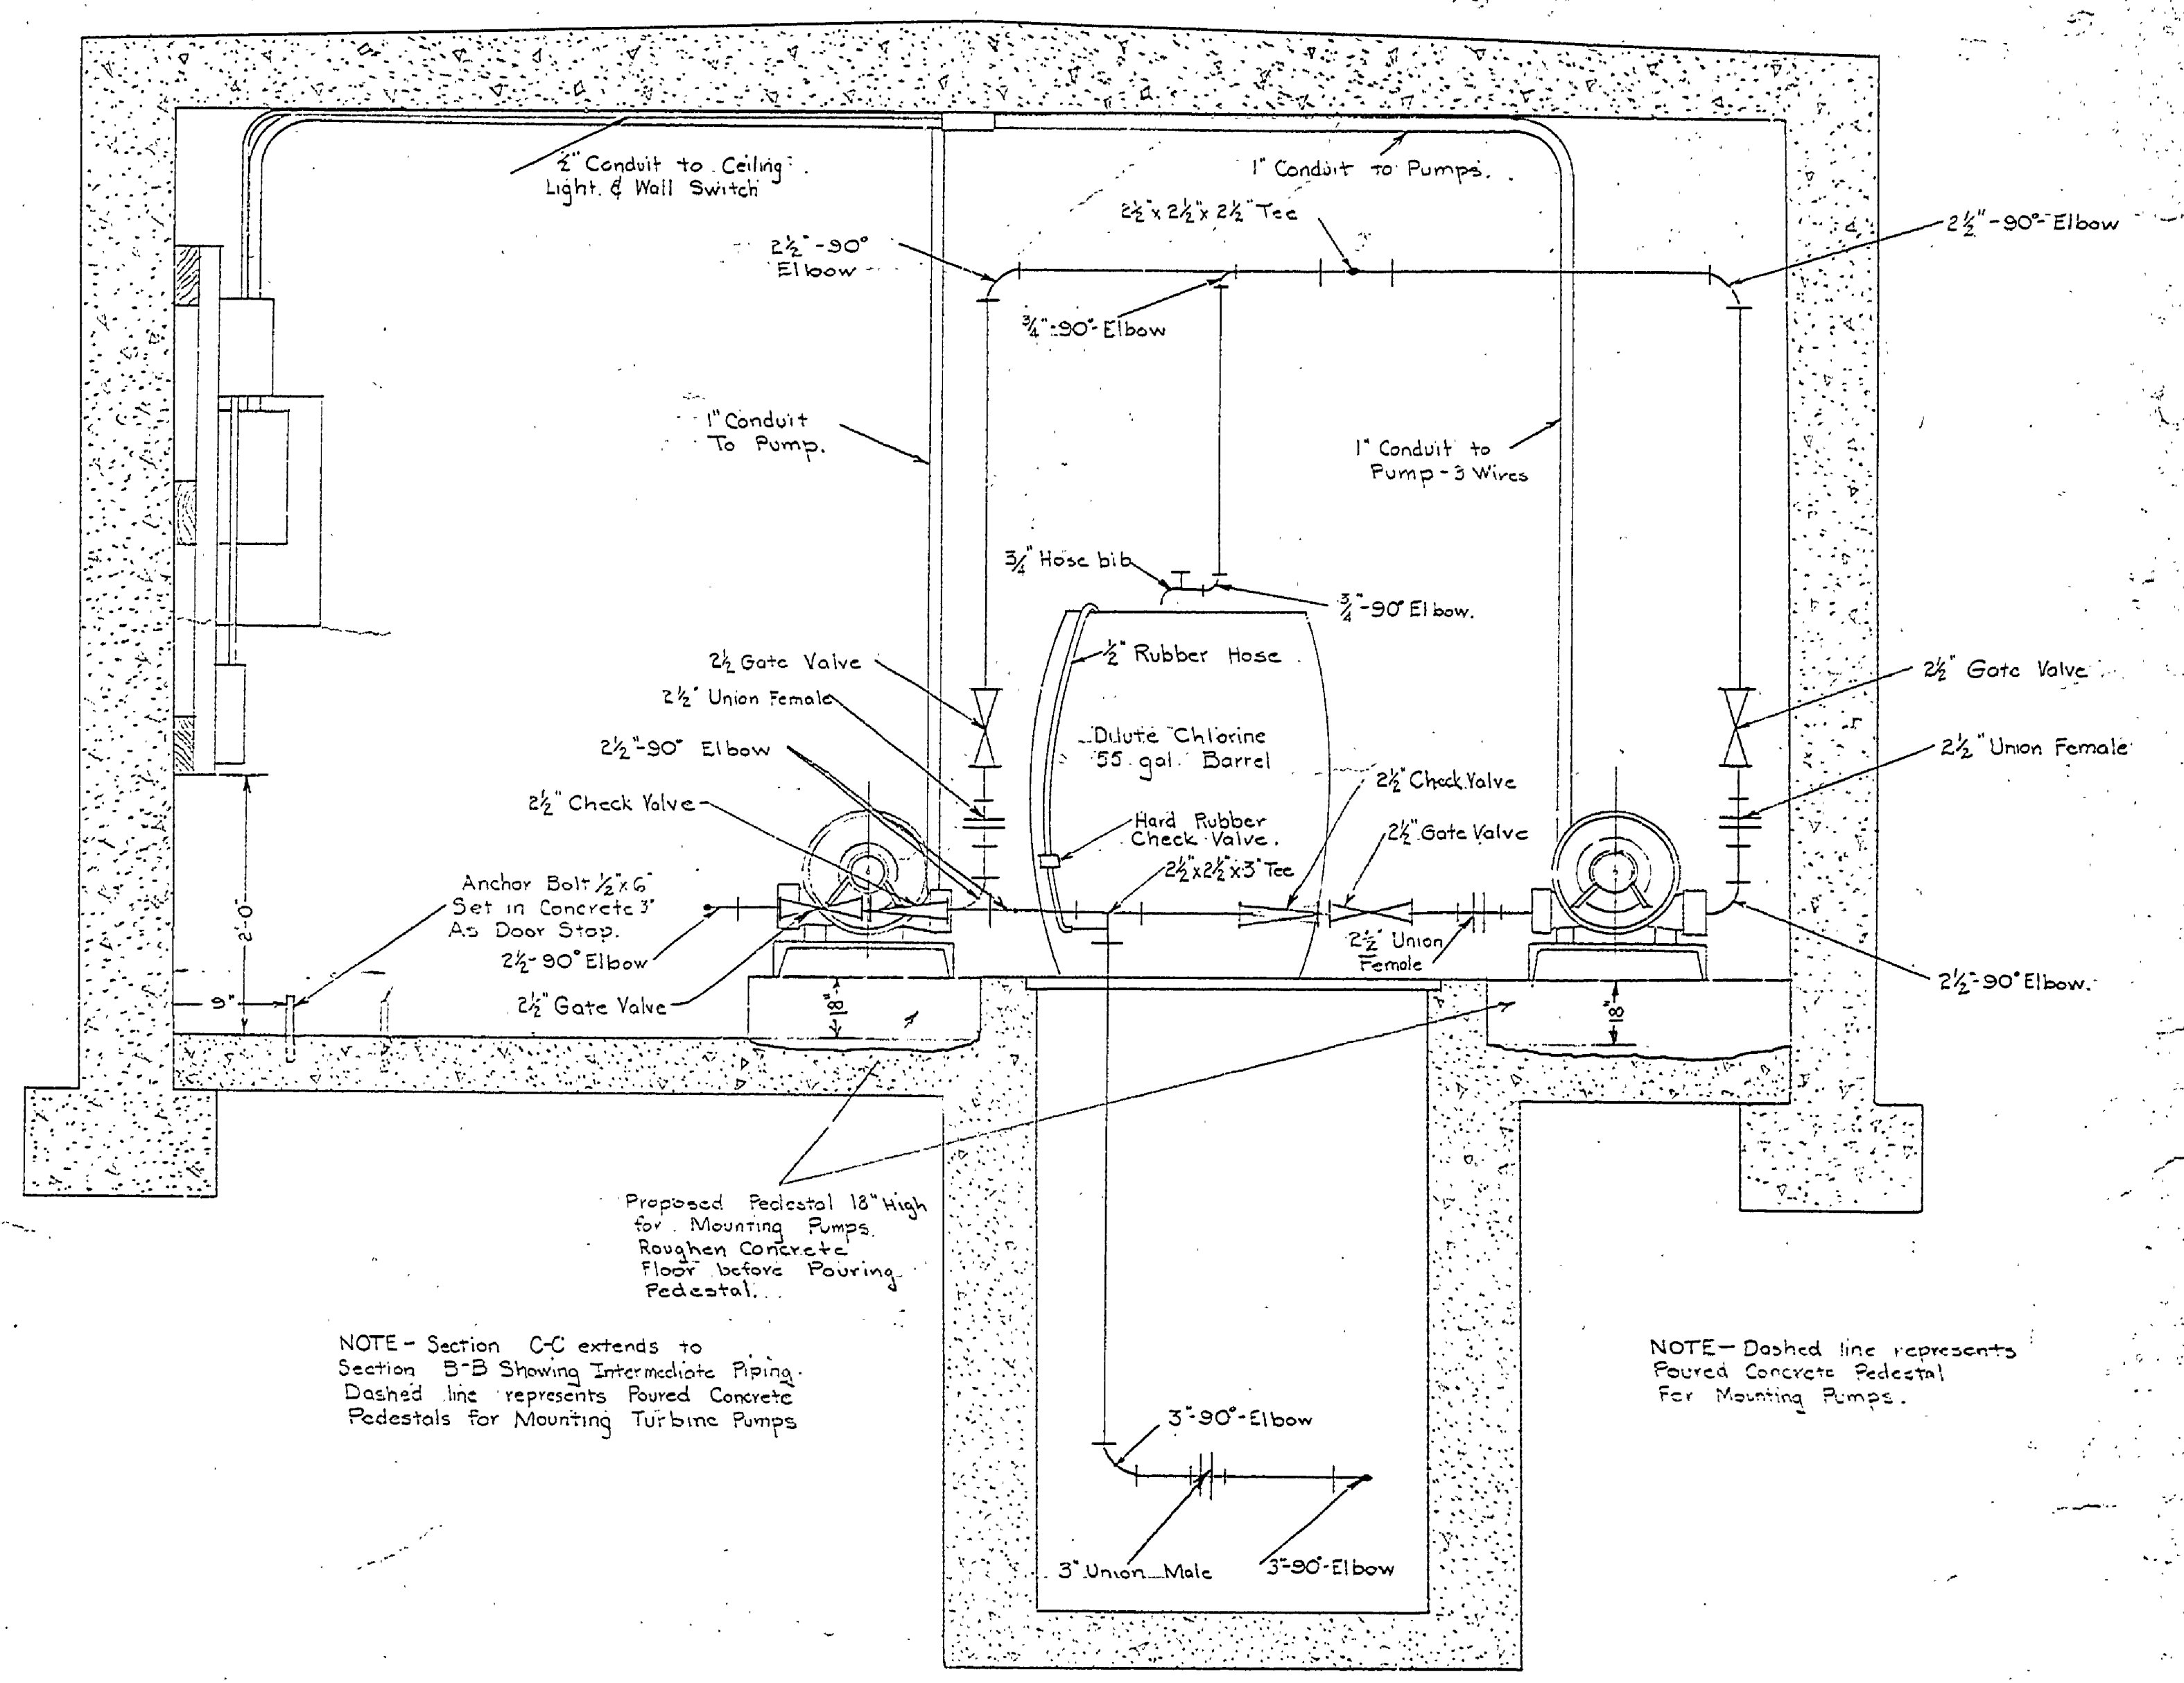

NOTE - Section C-C extends to Section B-B Showing Intermediate Piping. Dashed line represents Poured Concrete Pedestals for Mounting Turbine Pumps.

NOTE - Dashed line represents Poured Concrete Pedestal for Mounting Pumps.

SECTION C-C  
Scale 1"=1'-0"