



DRAWN BY C. J. L. & Co.	TRACED BY	REVIEWED BY SECTIONS		APPROVED BY		NO.	DATE	BY	REVISIONS	DATE	BY
		ARCHITECTURAL	ENGINEERING	LANDSCAPE	DATE						
						1			1		
						2			2		
						3			3		
									4		
									5		
									6		

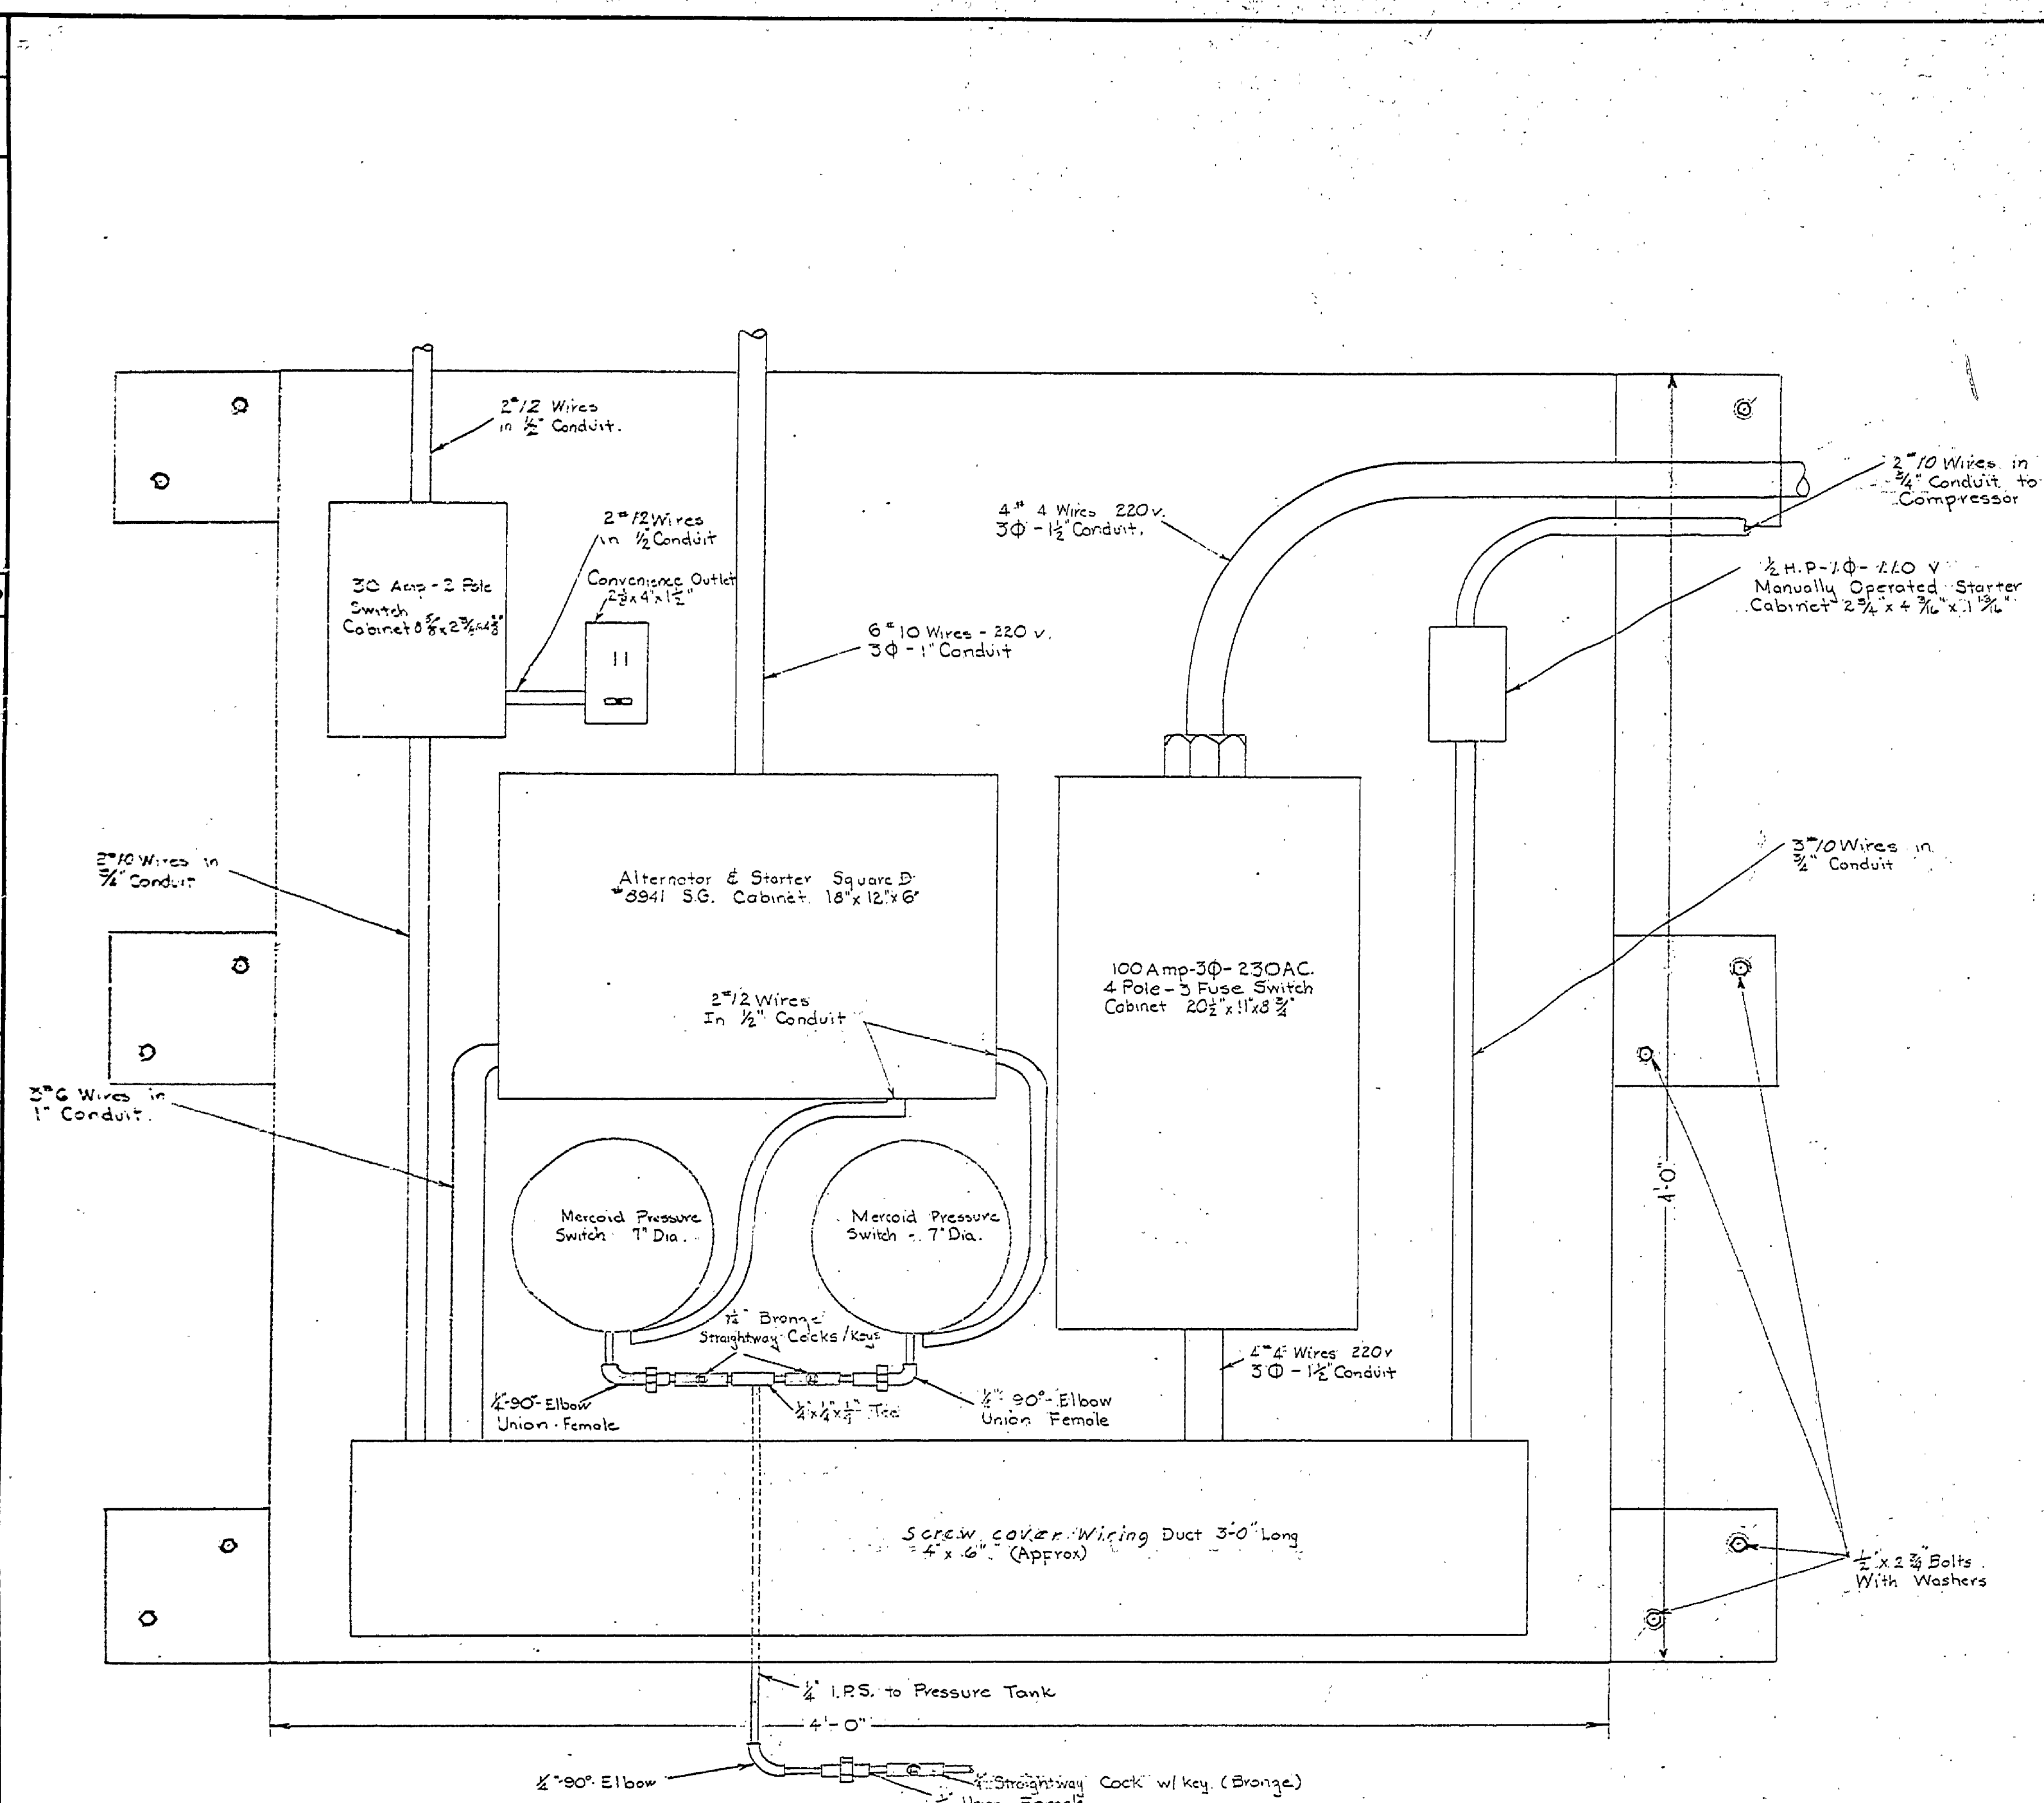

LAY-OUT FOR CONTROL PANEL
Scale 3" = 1'-0"

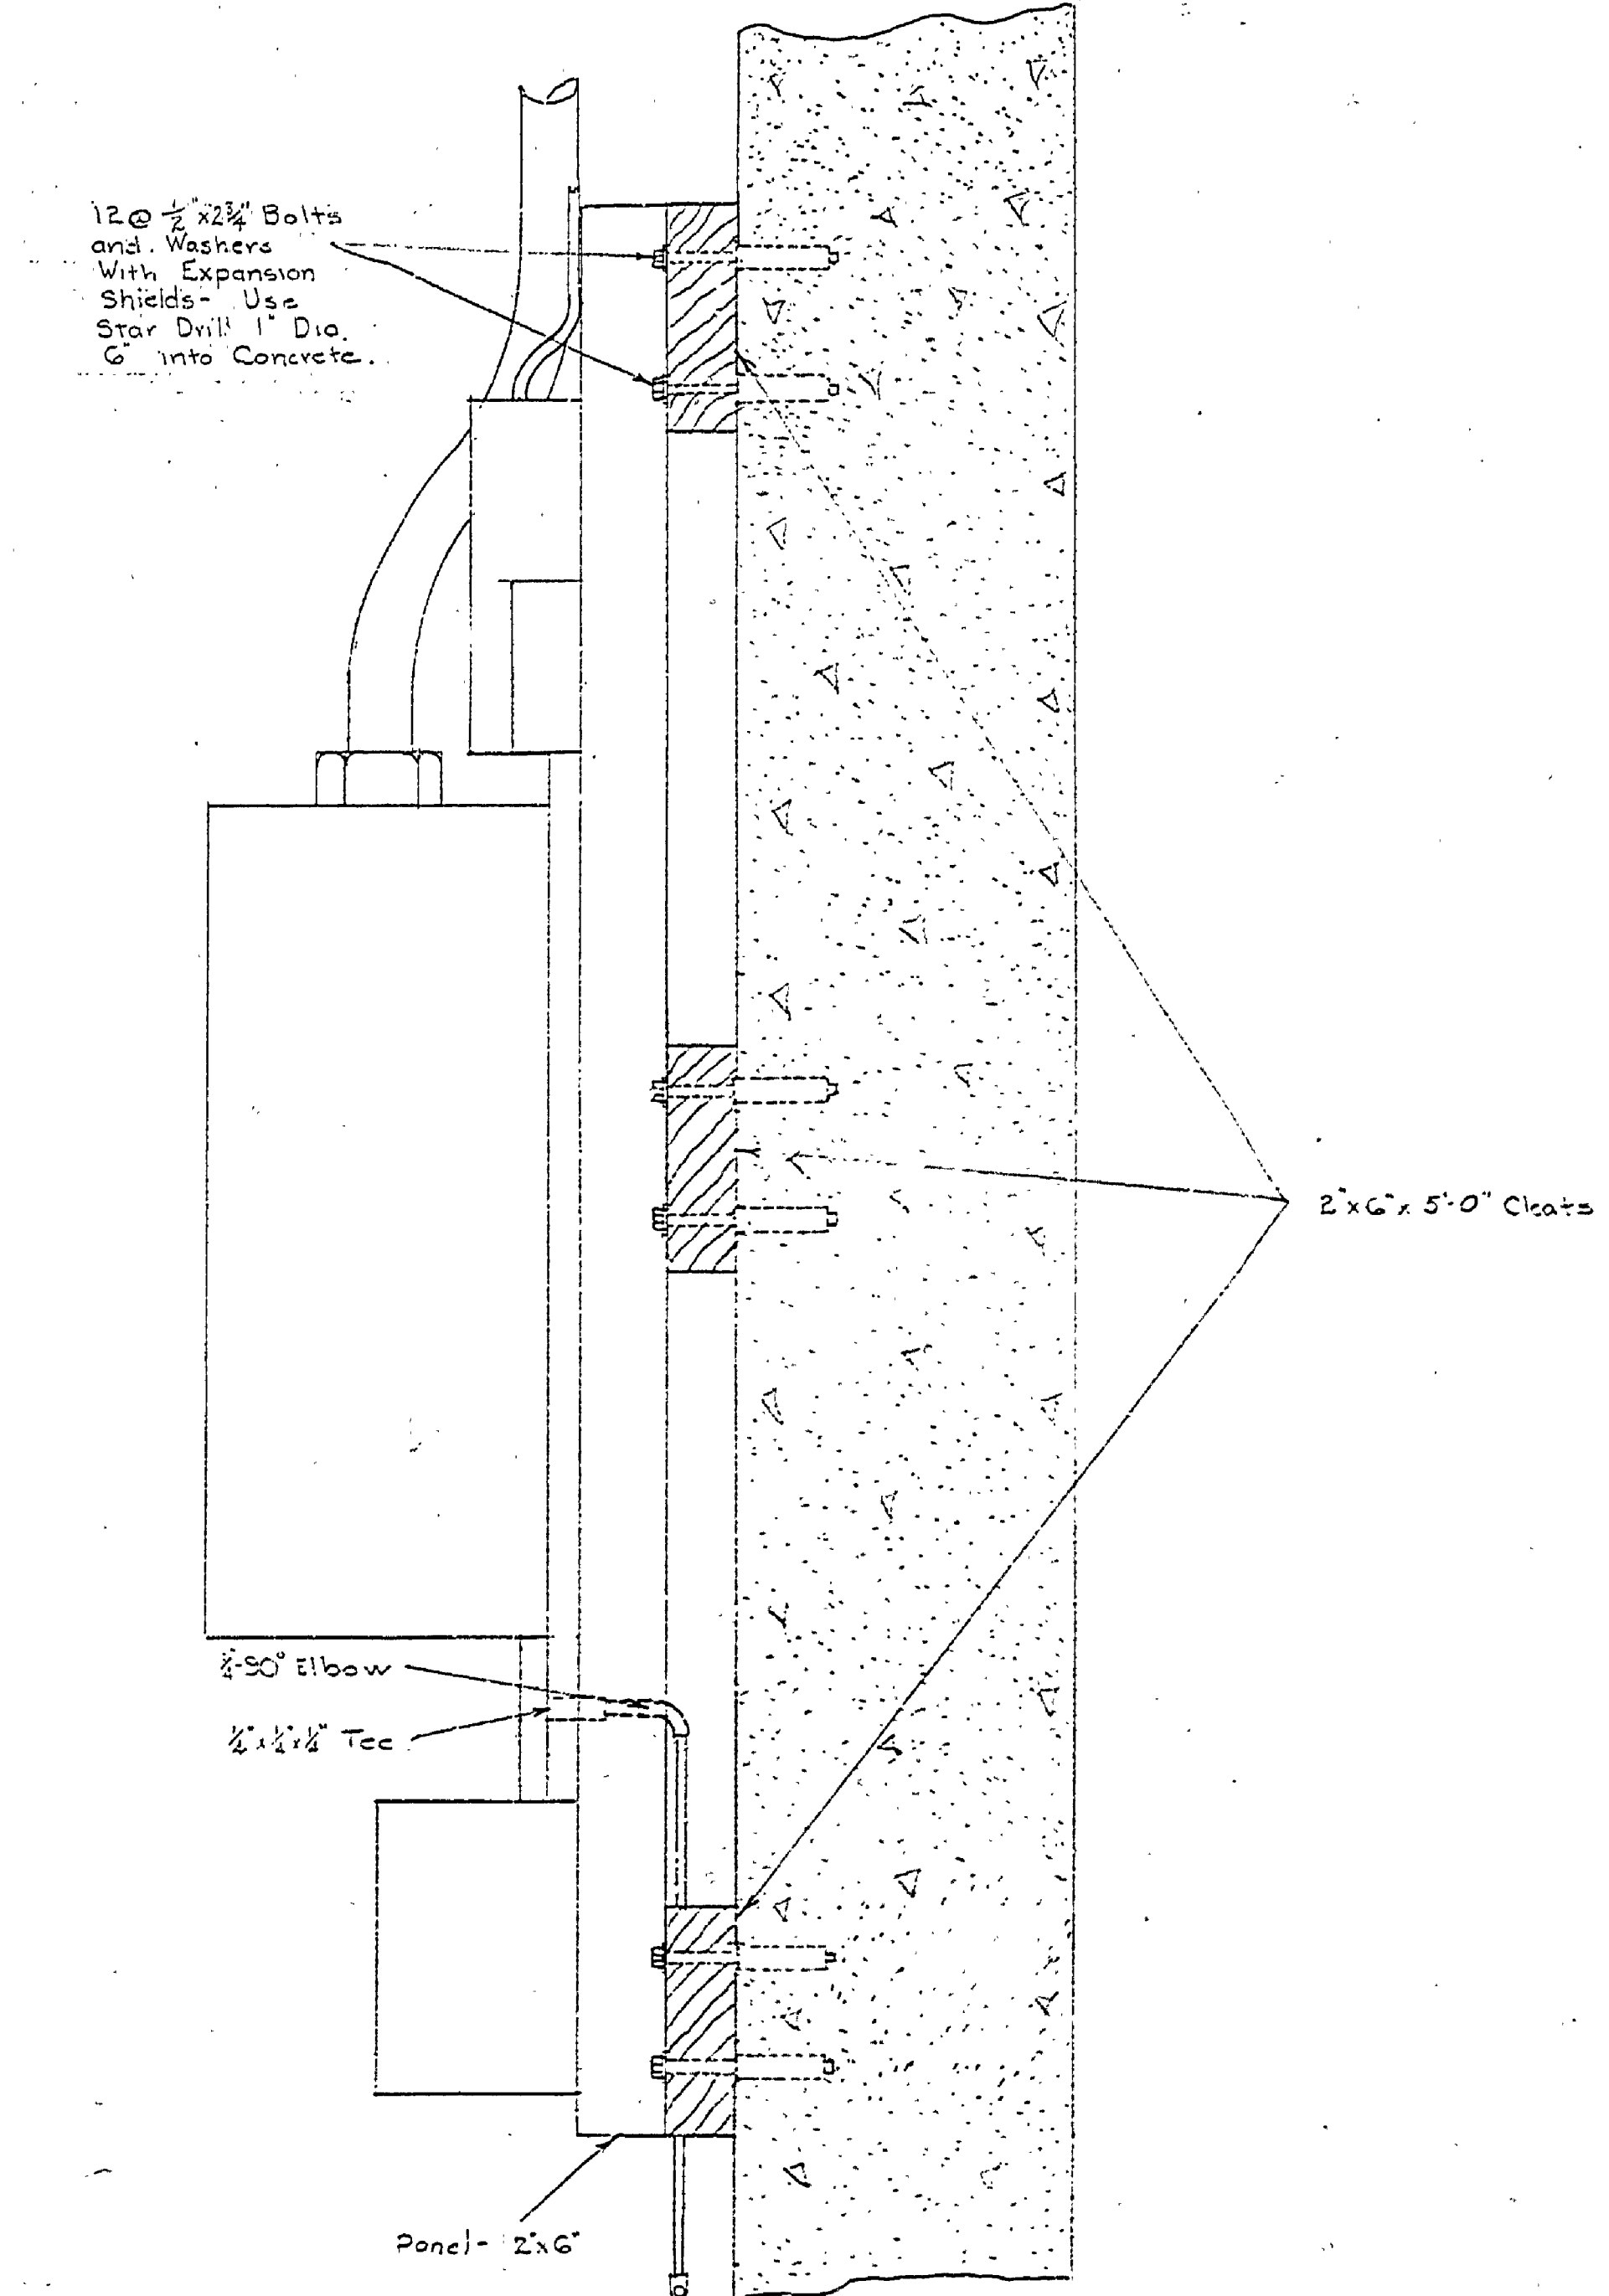

DATE 11-30-47

MICHIGAN DEPARTMENT OF CONSERVATION PARKS AND RECREATION DIVISION

FORT WILKINS STATE PARK PUMP INSTALLATION SCALE AS SHOWN

SHEET NO. 3 OF 3

PLAN NO. E-106