
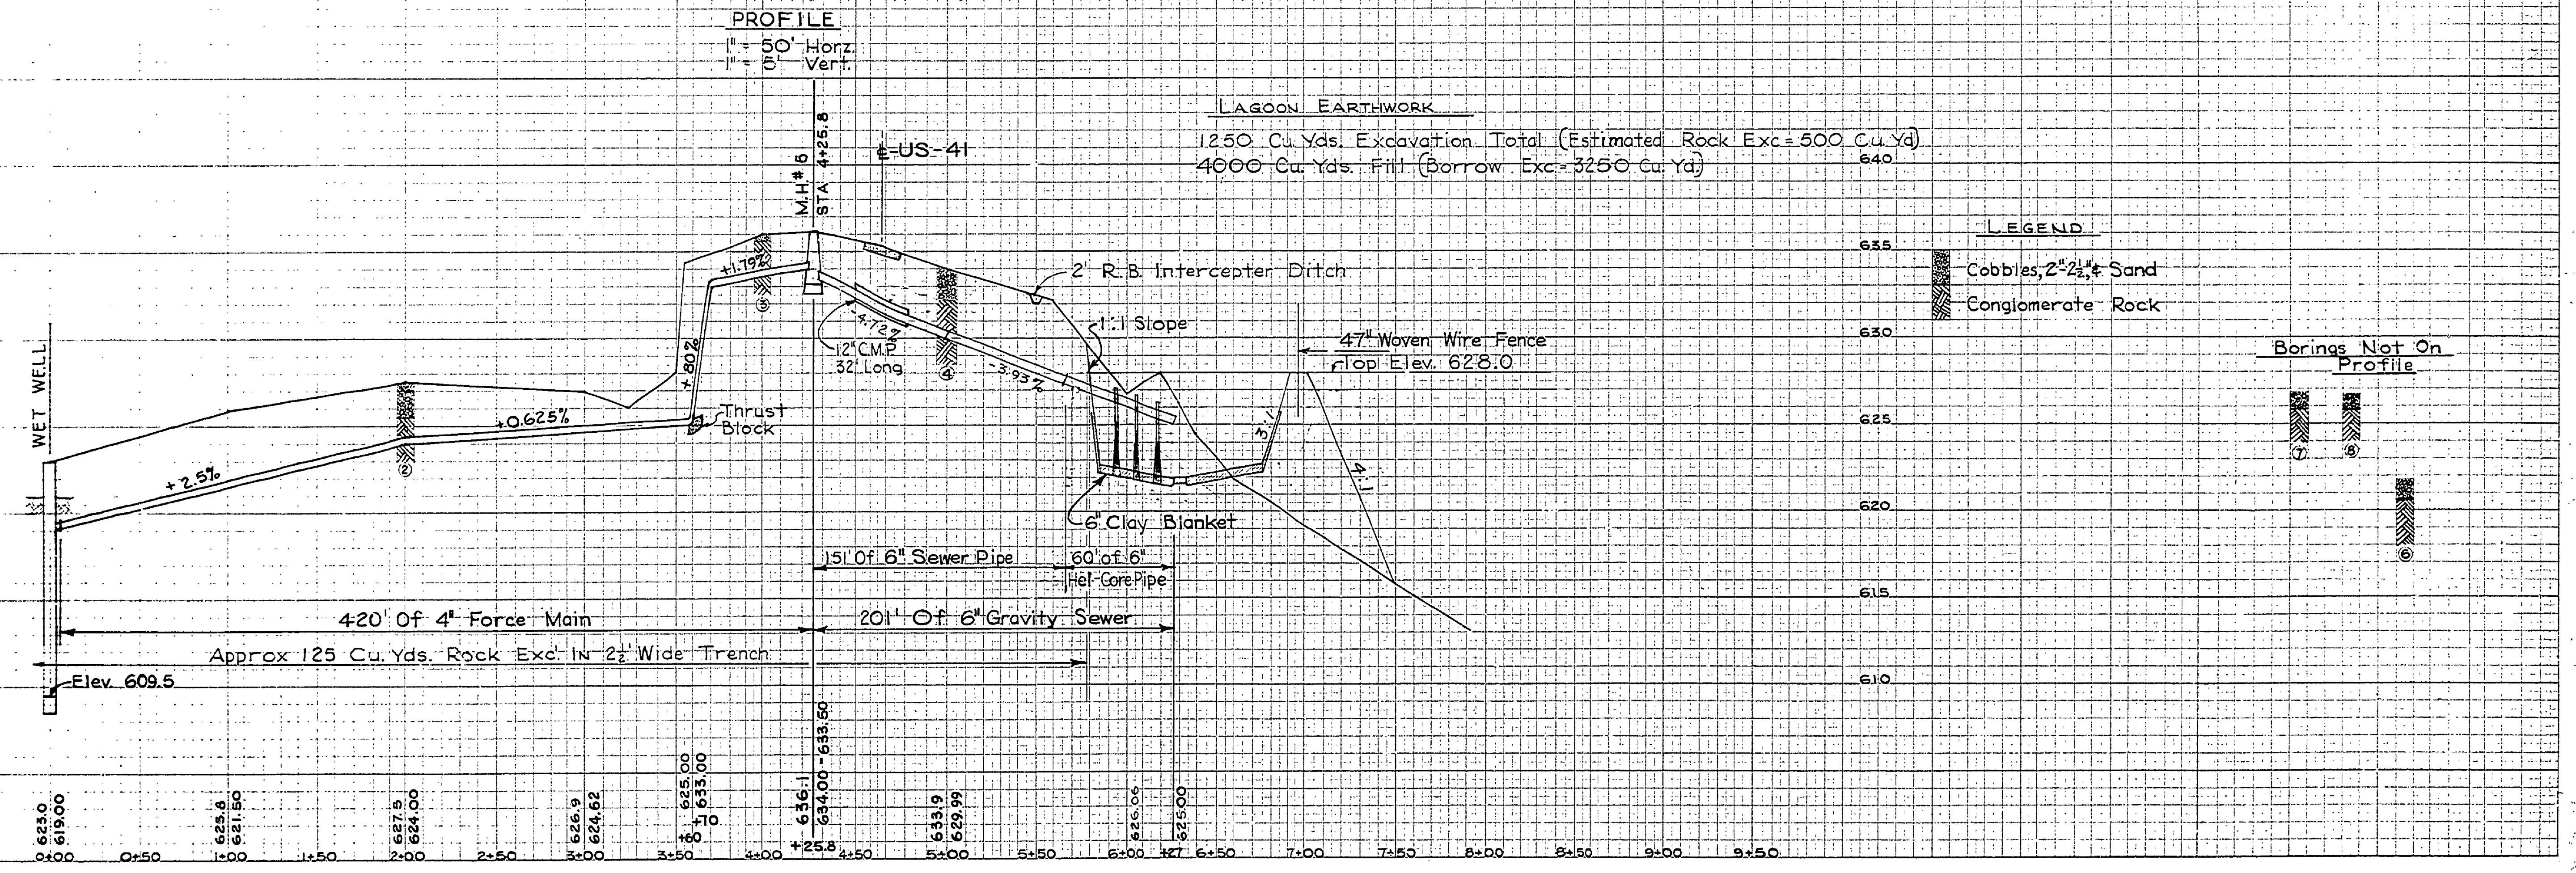
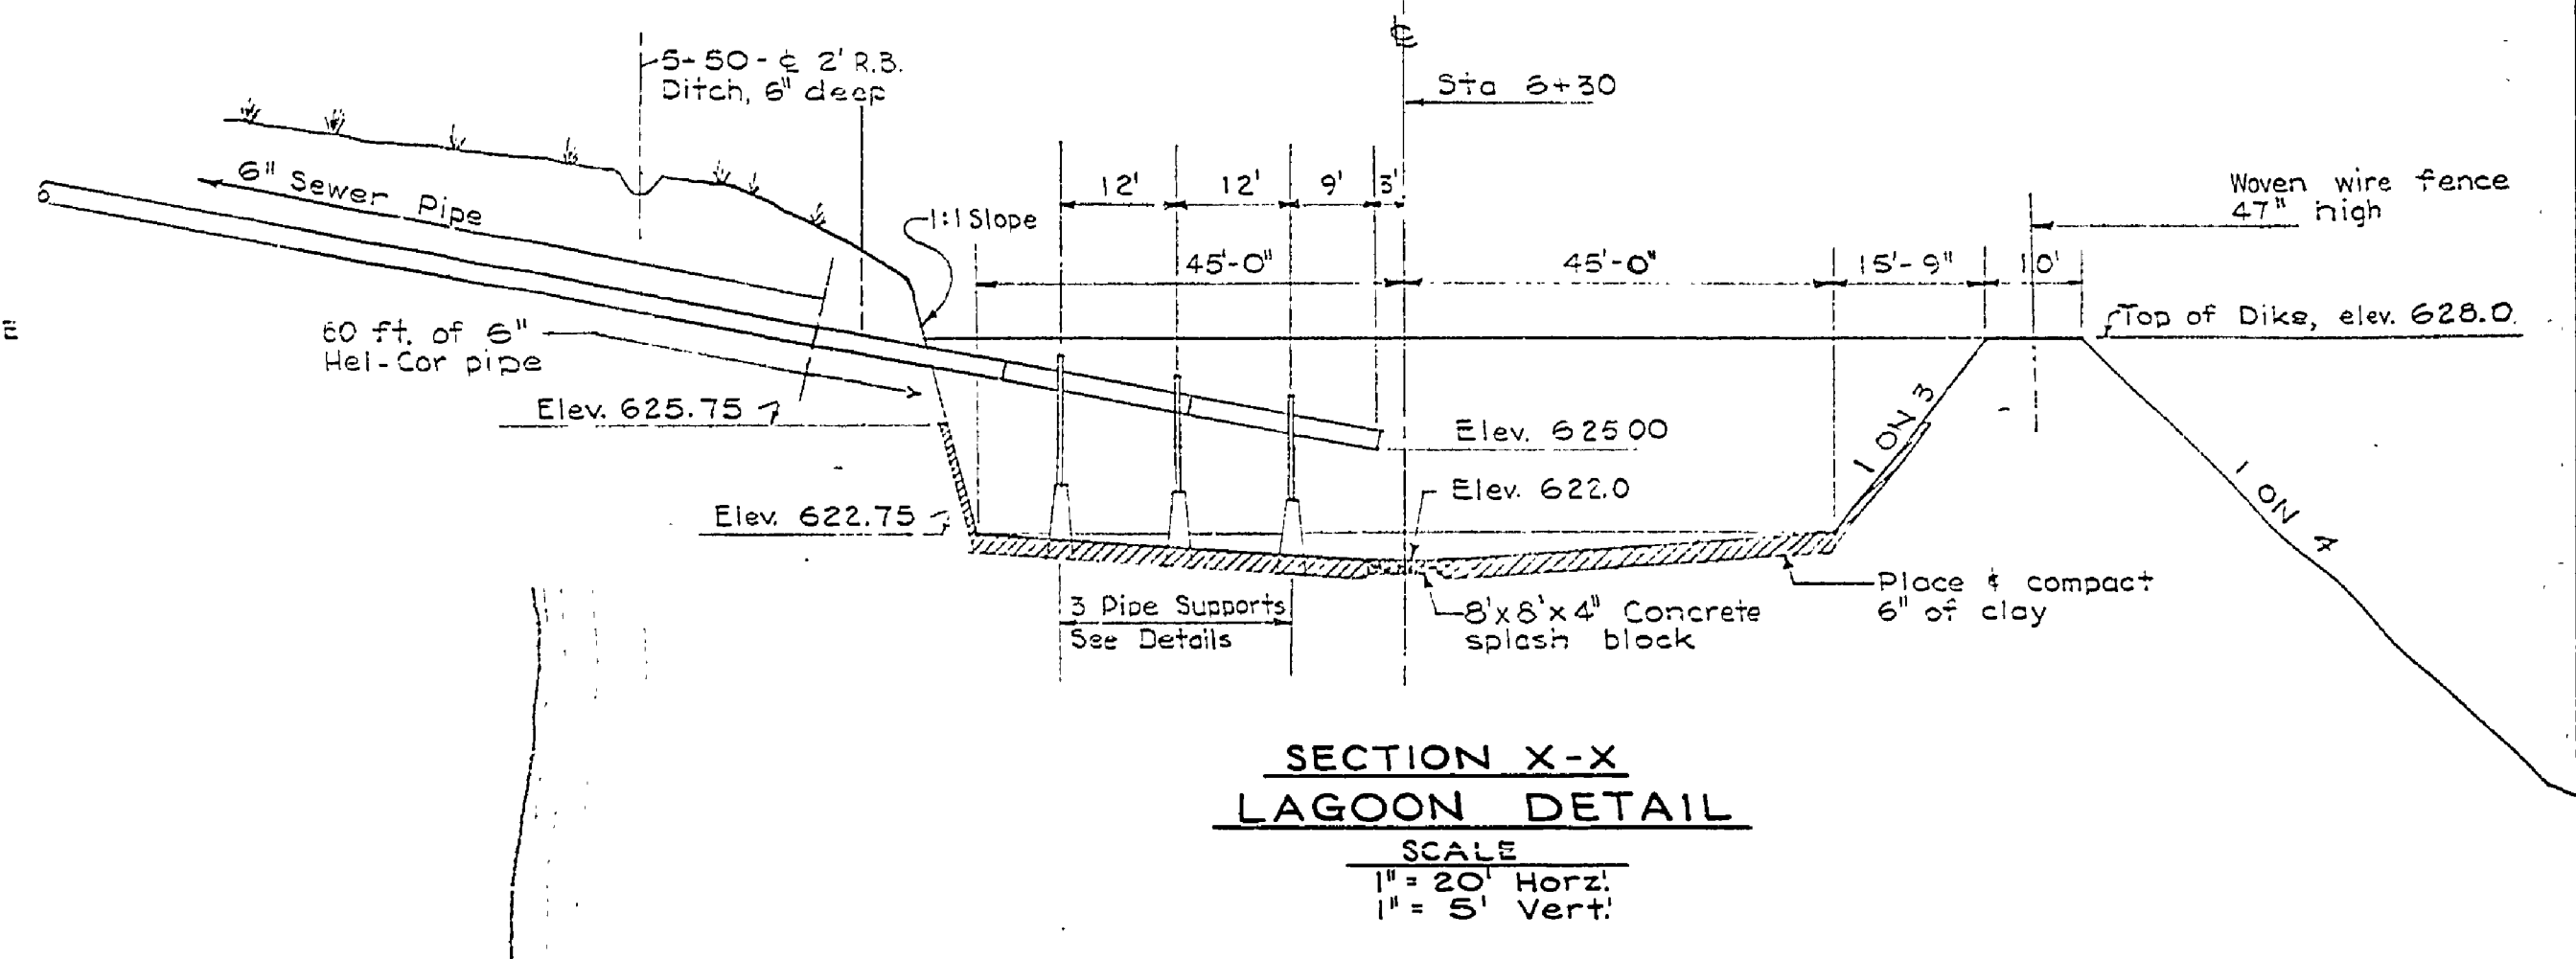
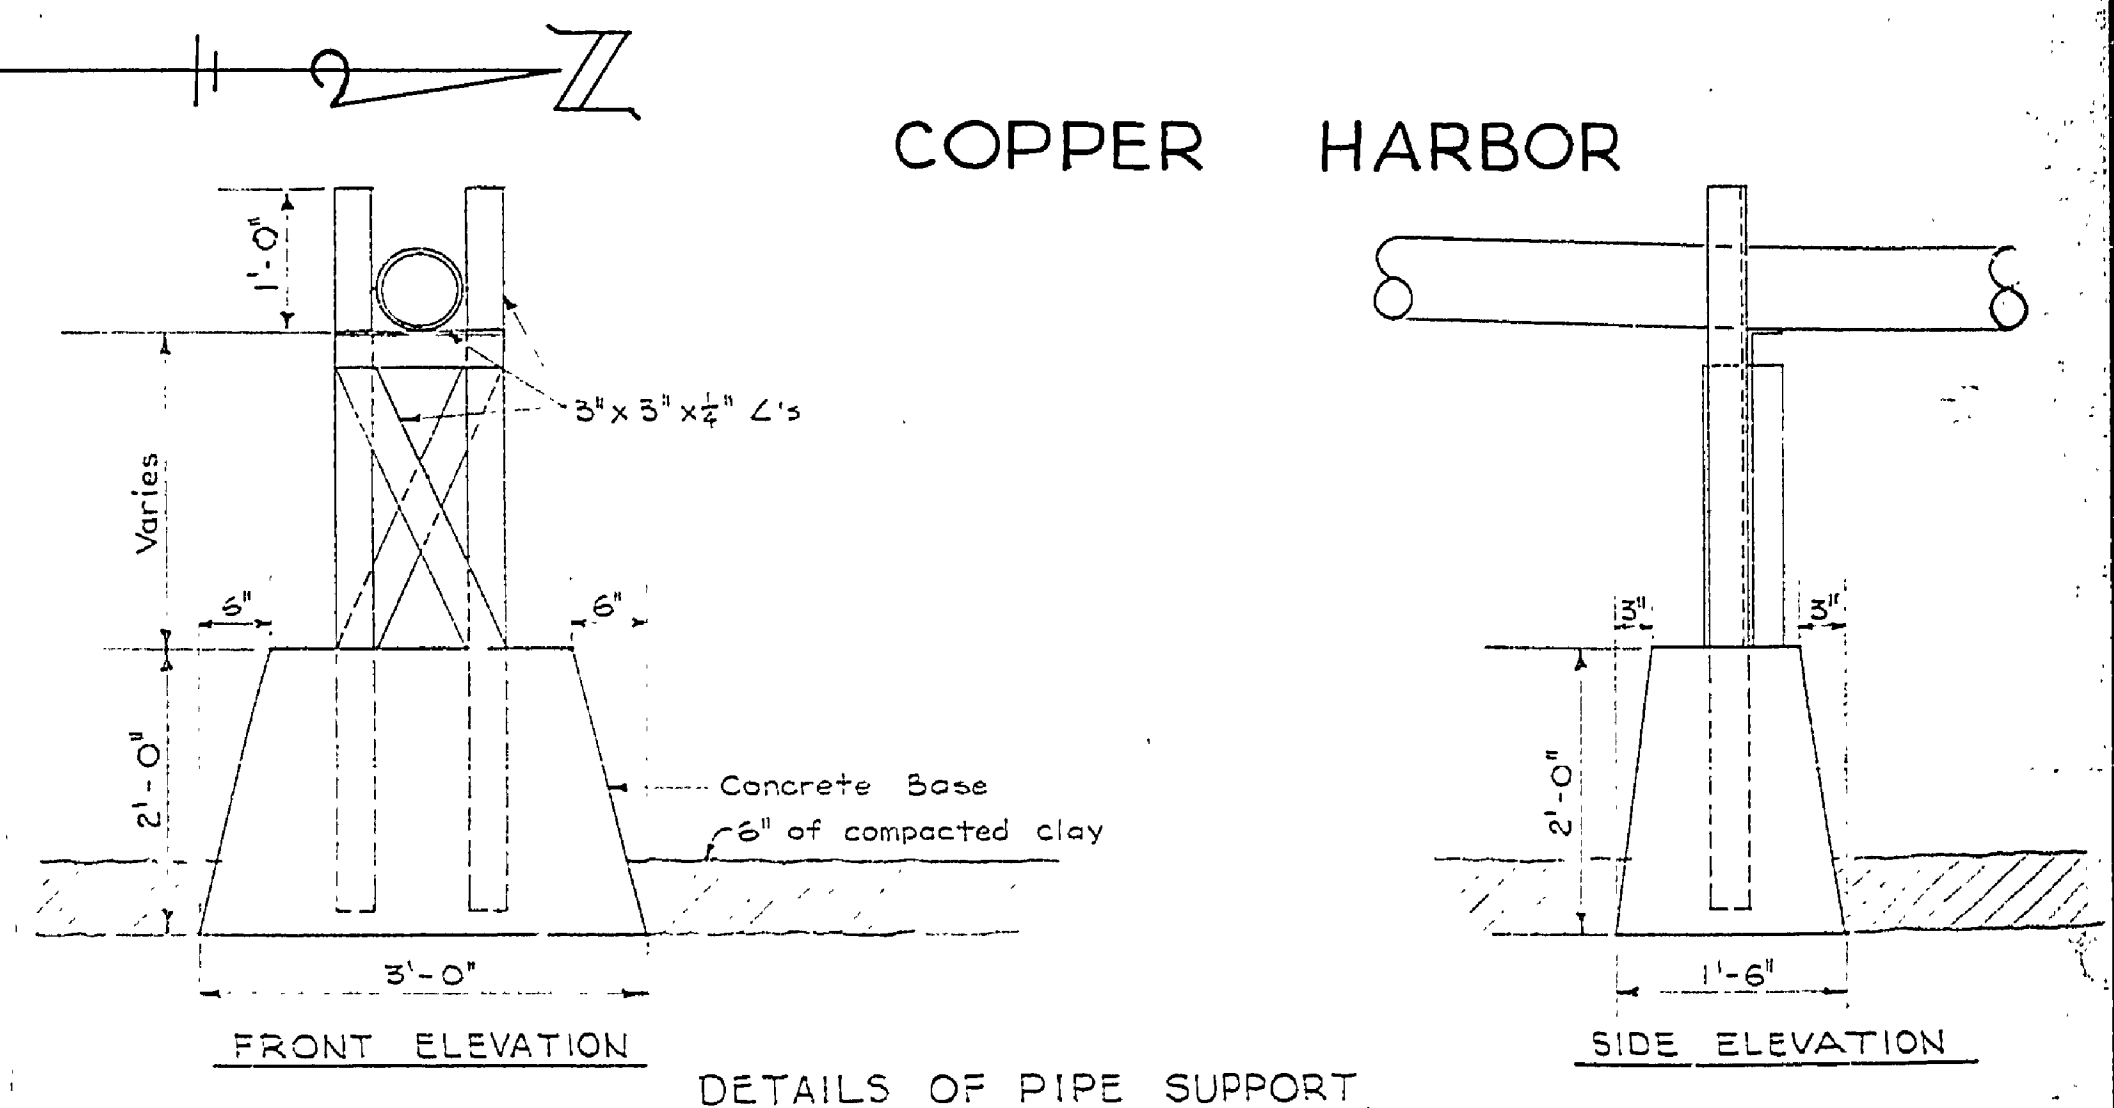


DESIGNED BY	DATE	REVIEWED	DATE	APPROVED	NO.	DATE	BY	REVISIONS
B.H.G.	Feb '64	ARCHITECTURAL	4-13-64		1	THROUGH DMC		4
DRAWN BY	Feb '64	ENGINEERING	4-1-64		2			5
CHECKED BY	Mar '64	LANDSCAPE			3			6

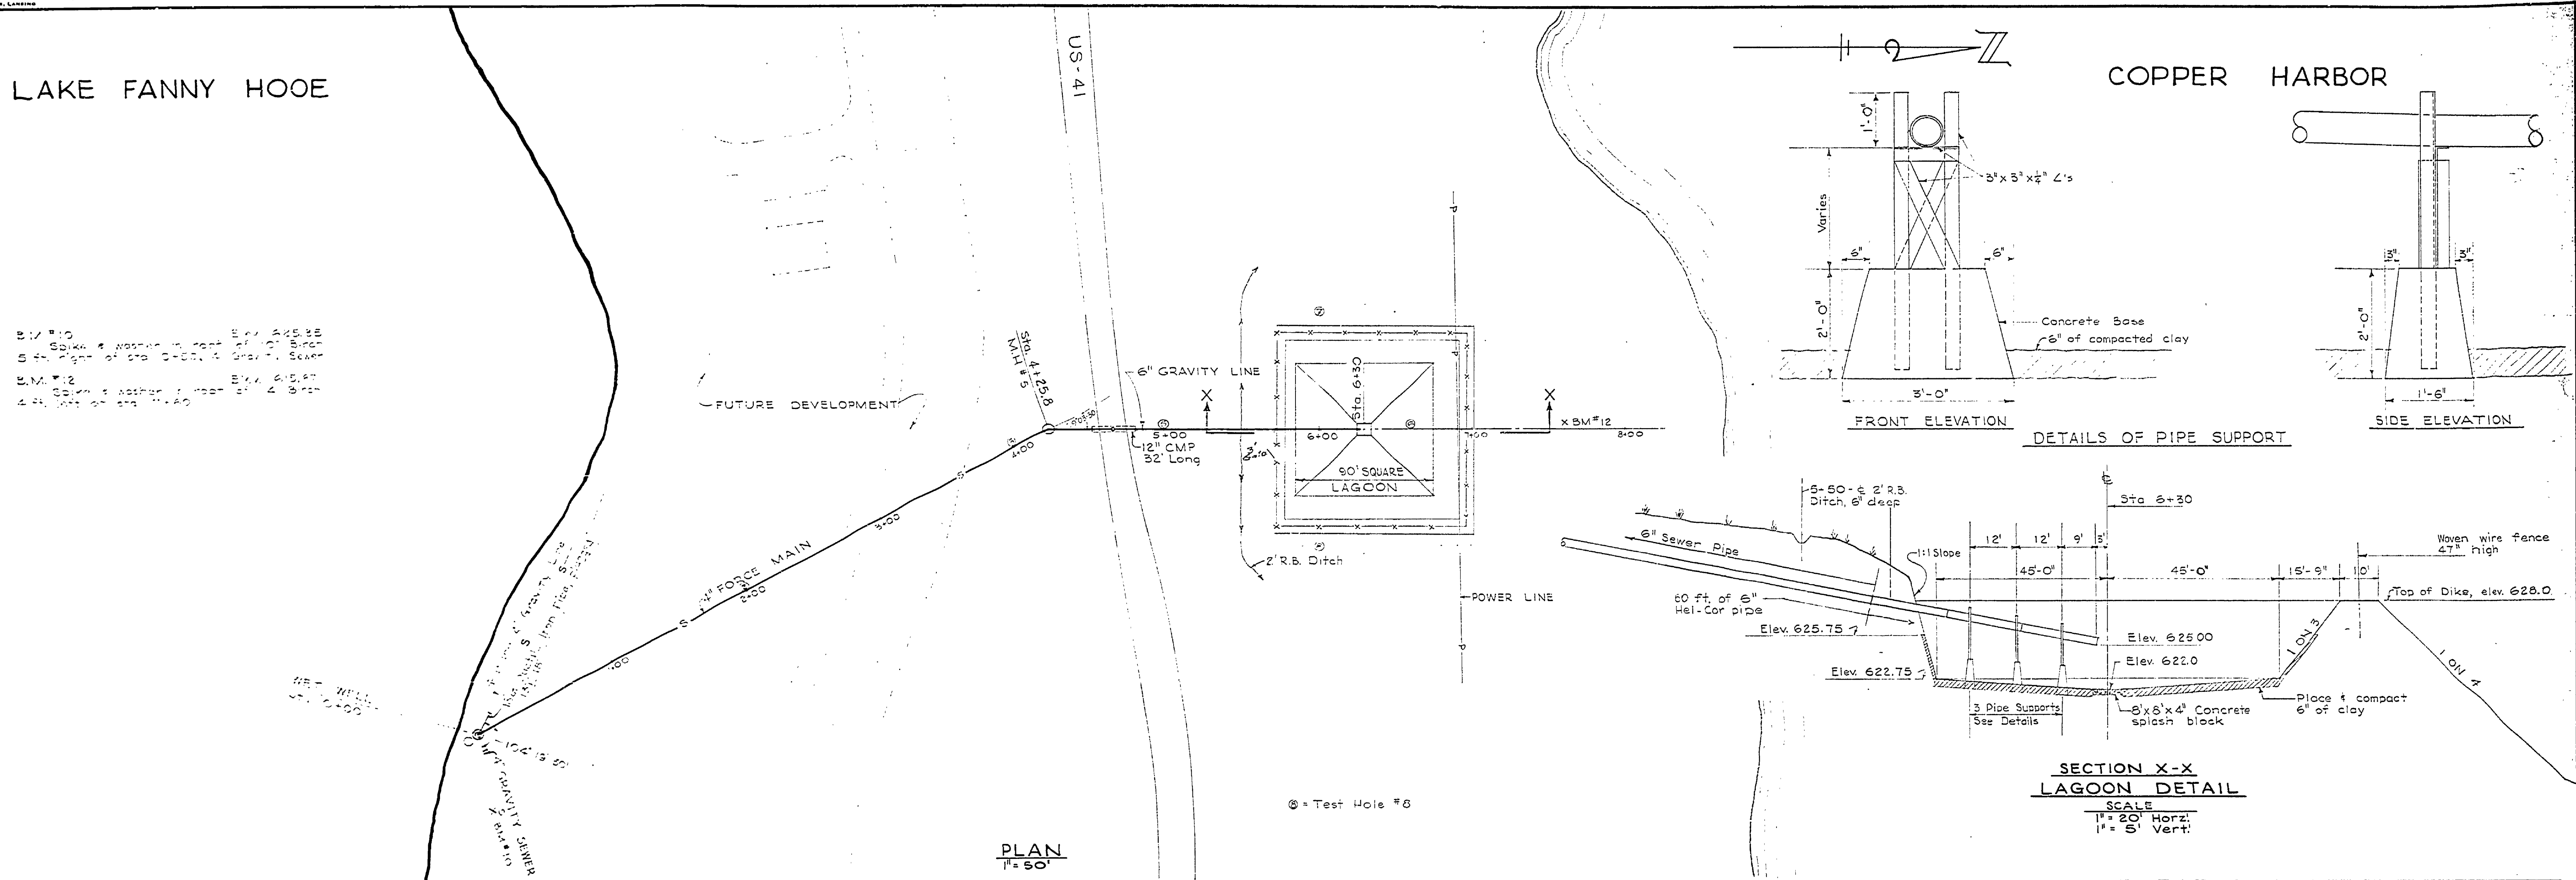

LAGOON EARTHWORK
 1250 Cu. Yds. Excavation Total (Estimated Rock Exc.=500 Cu. Yd.)
 4000 Cu. Yds. Fill (Borrow Exc.=3250 Cu. Yd.)

LEGEND
 Cobbles, 2-2 1/2" Sand
 Conglomerate Rock

Borings Not On Profile
 7 8