


DESIGNED BY A. F.	DATE Dec '64	REVIEWED	DATE	APPROVED	DATE	NO.	DATE	BY
DRAWN BY D.M.C.	Dec '64	ARCHITECTURAL				1		
CHECKED BY		ENGINEERING				2		
		LANDSCAPE				3		
						4		
						5		
						6		

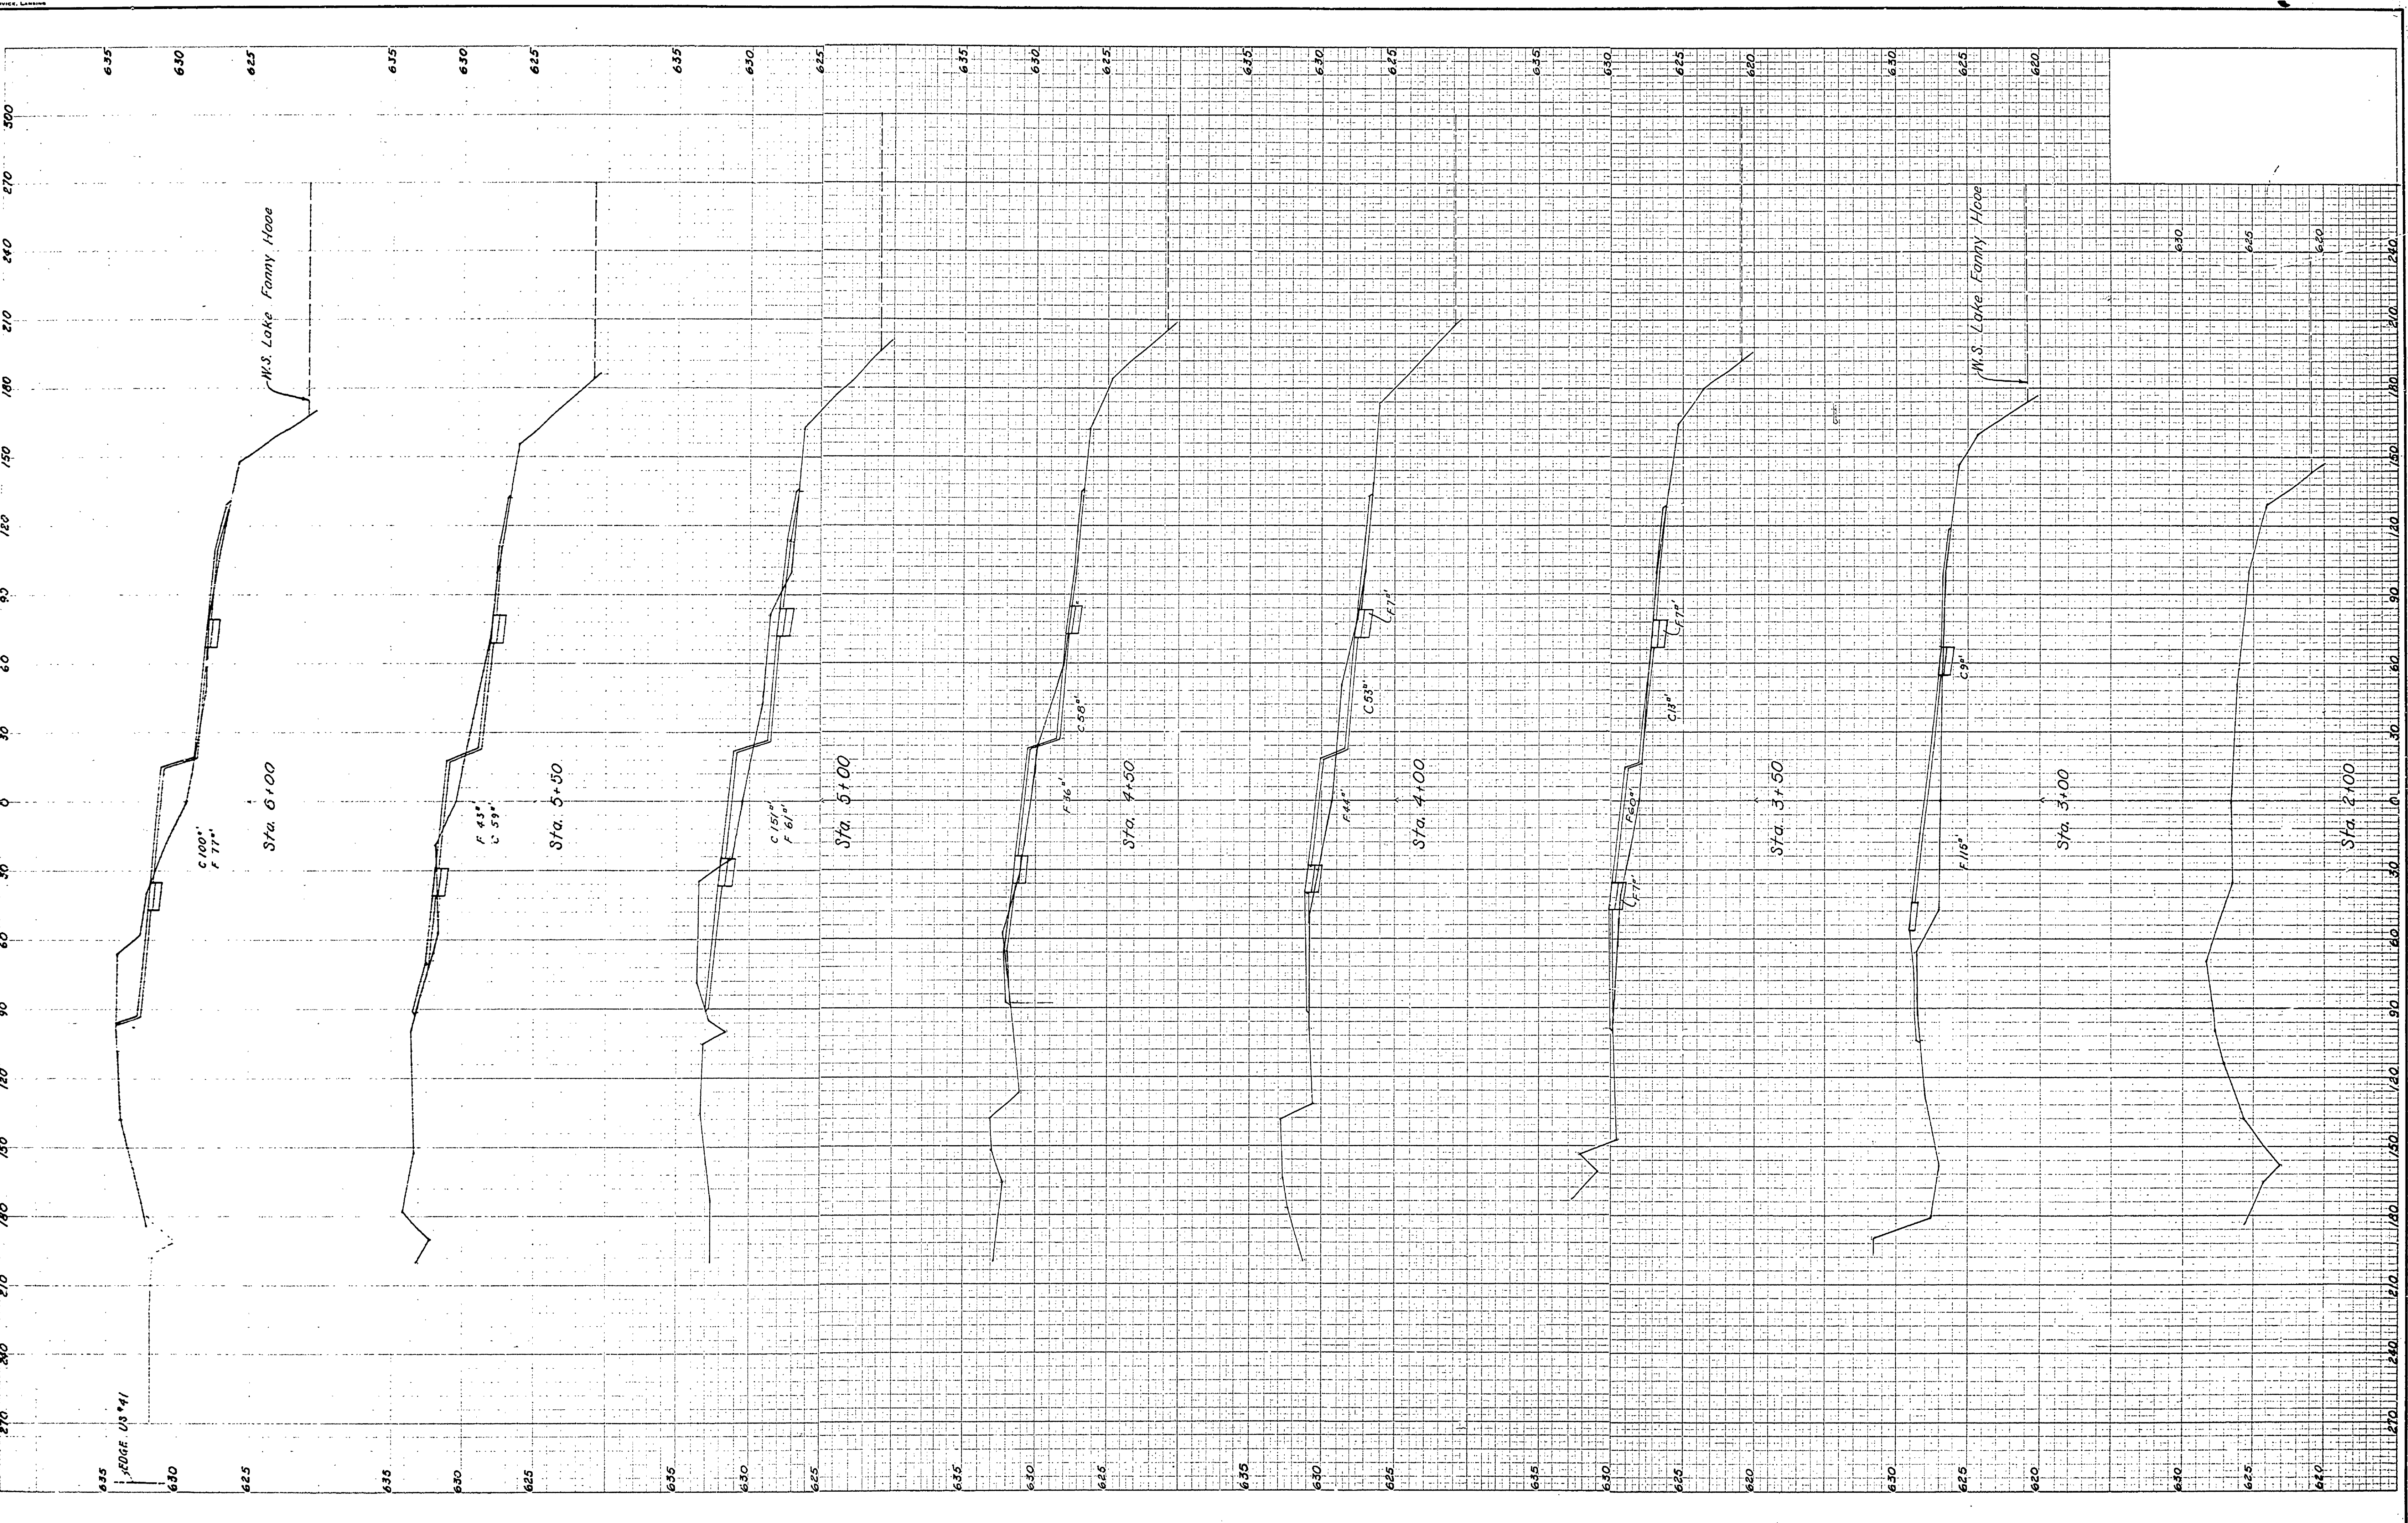

MICHIGAN
DEPARTMENT OF CONSERVATION
PARKS AND RECREATION DIVISION

FORT WILKINS STATE PARK
CAMPGROUND CROSS SECTIONS

SHEET
NO. 1
OF 3

PLAN NO.
E-108