


DESIGNED BY F.F.	REVIEWED	DATE	APPROVED	DATE	NO.	DATE	BY
DRAWN BY D.C.	ARCHITECTURAL ENGINEERING	Dec. 1964			1		
CHECKED BY	LANDSCAPE	Jan. 1965			2		
					3		
					4		
					5		
					6		

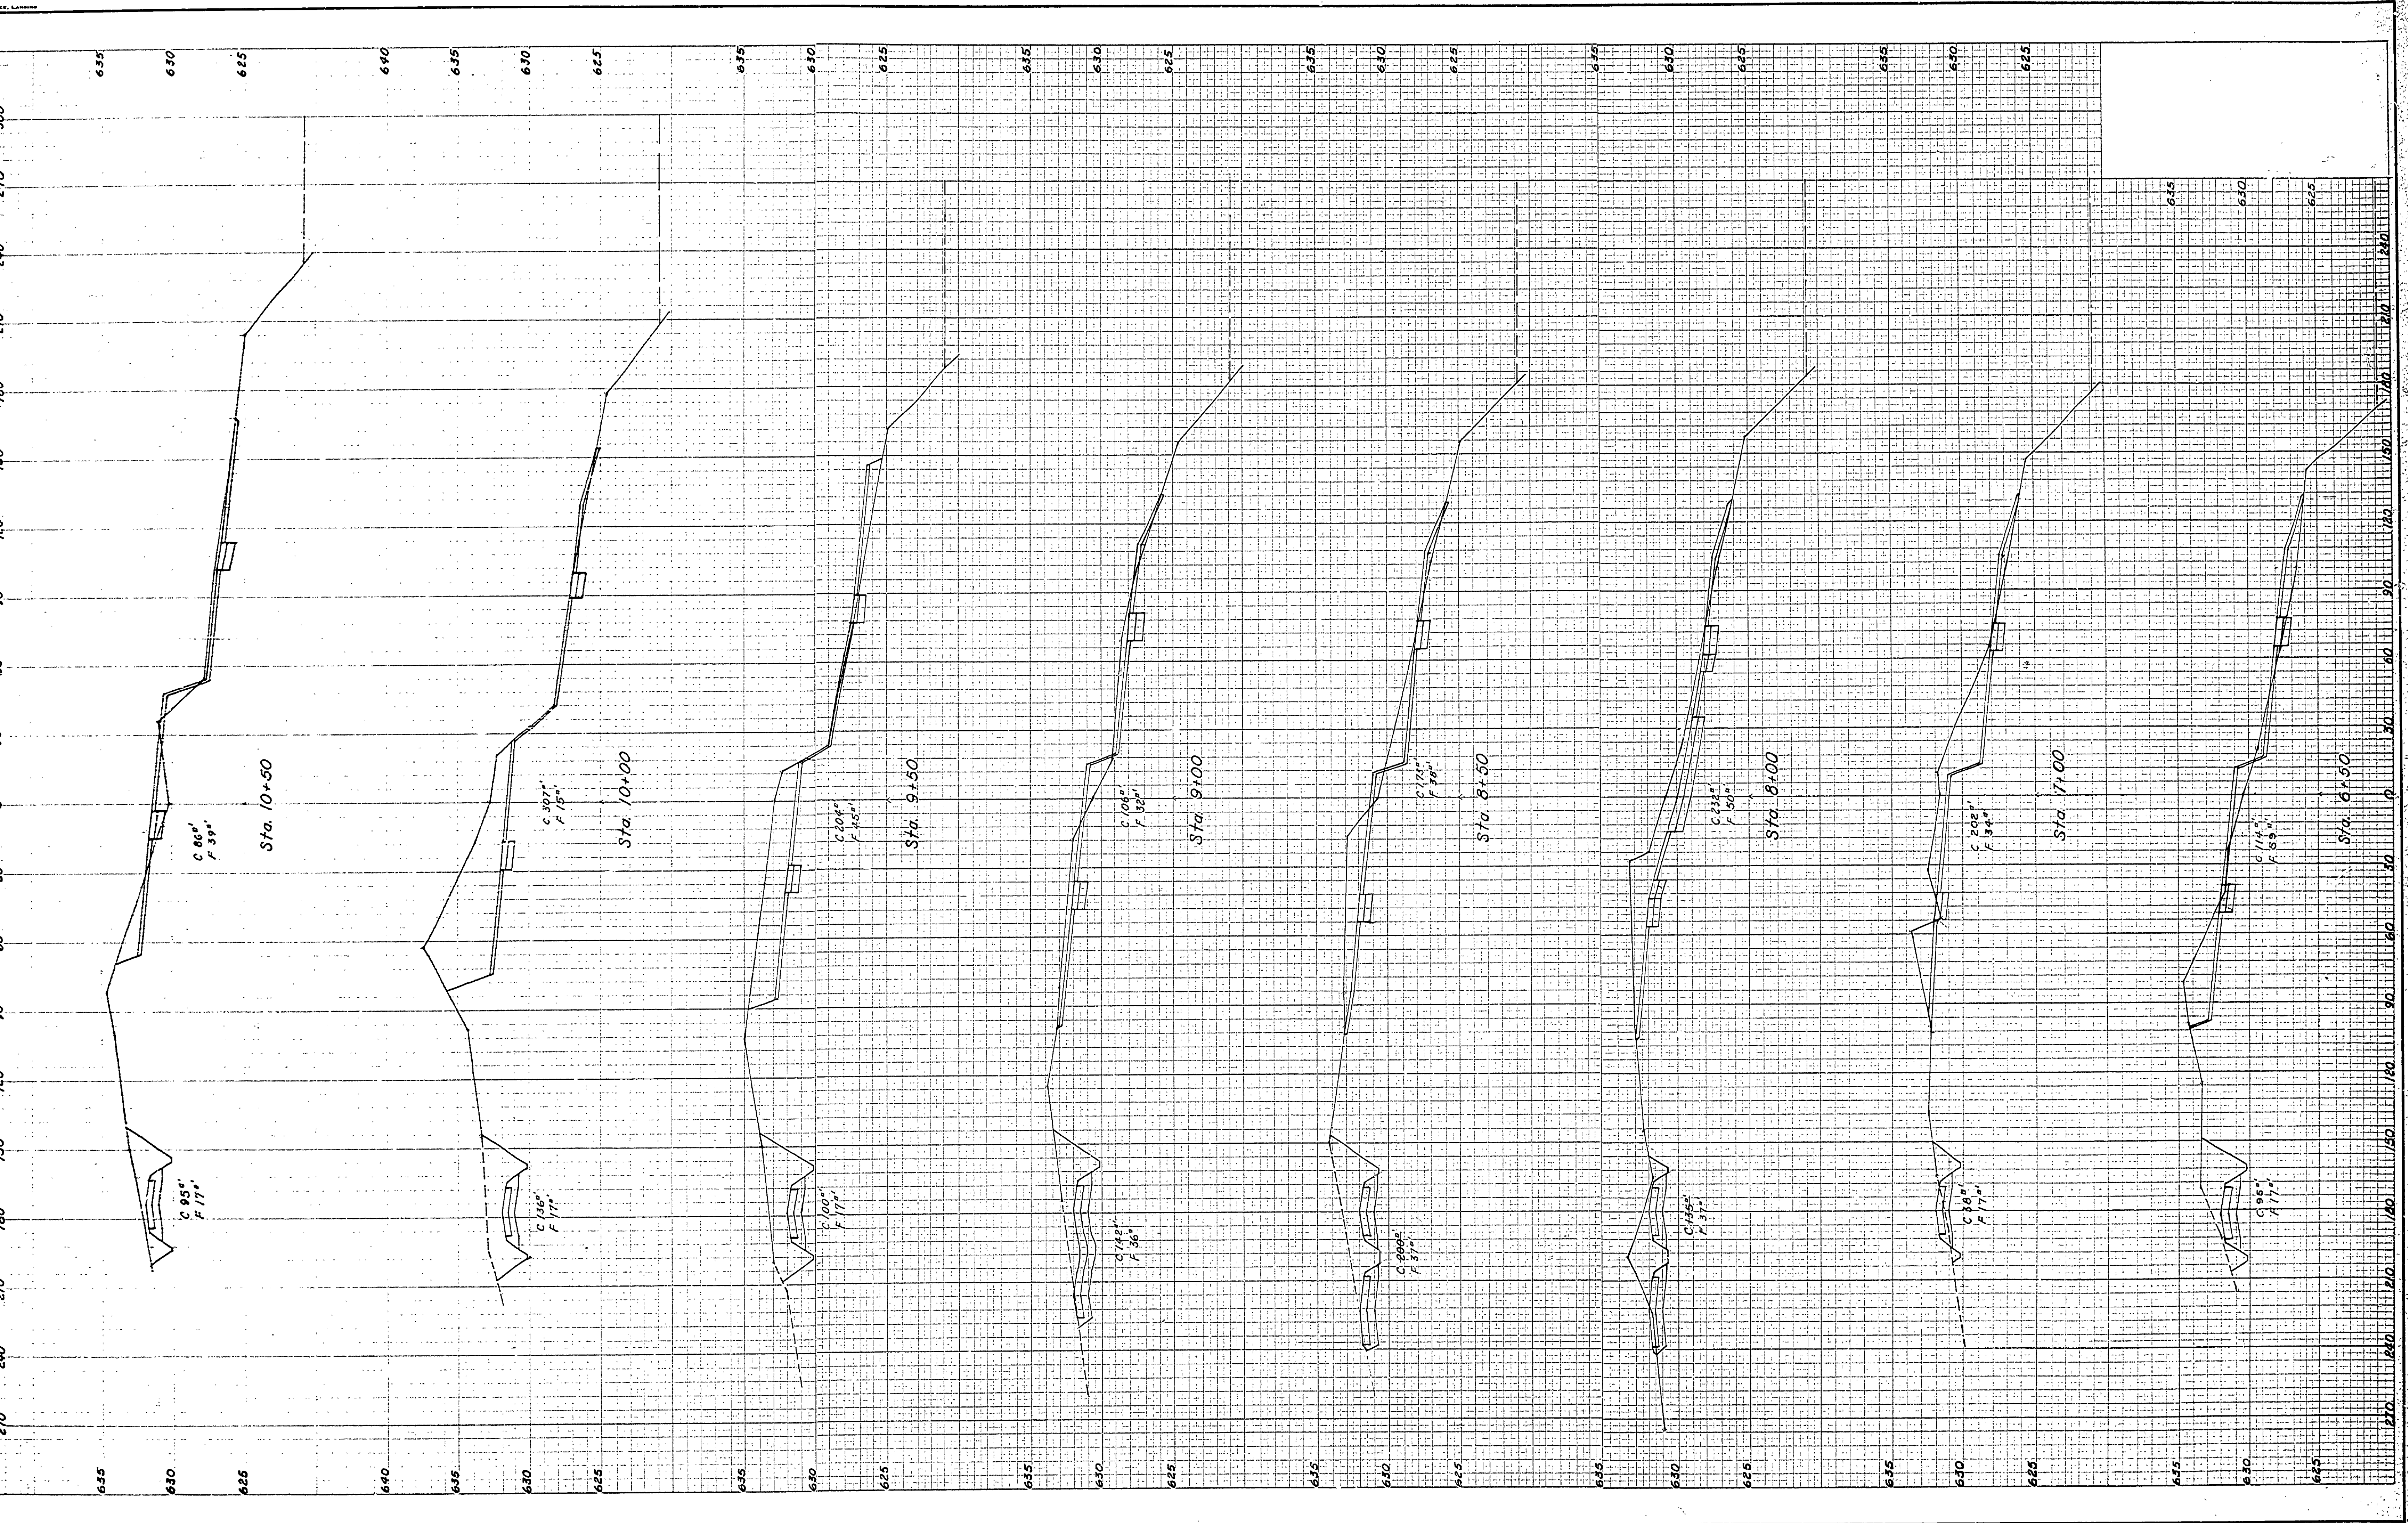

MICHIGAN
DEPARTMENT OF CONSERVATION
PARKS AND RECREATION DIVISION

FORT WILKINS STATE PARK
CAMPGROUND CROSS SECTIONS

SHEET
NO. 2
OF 3

PLAN NO.
E-108