

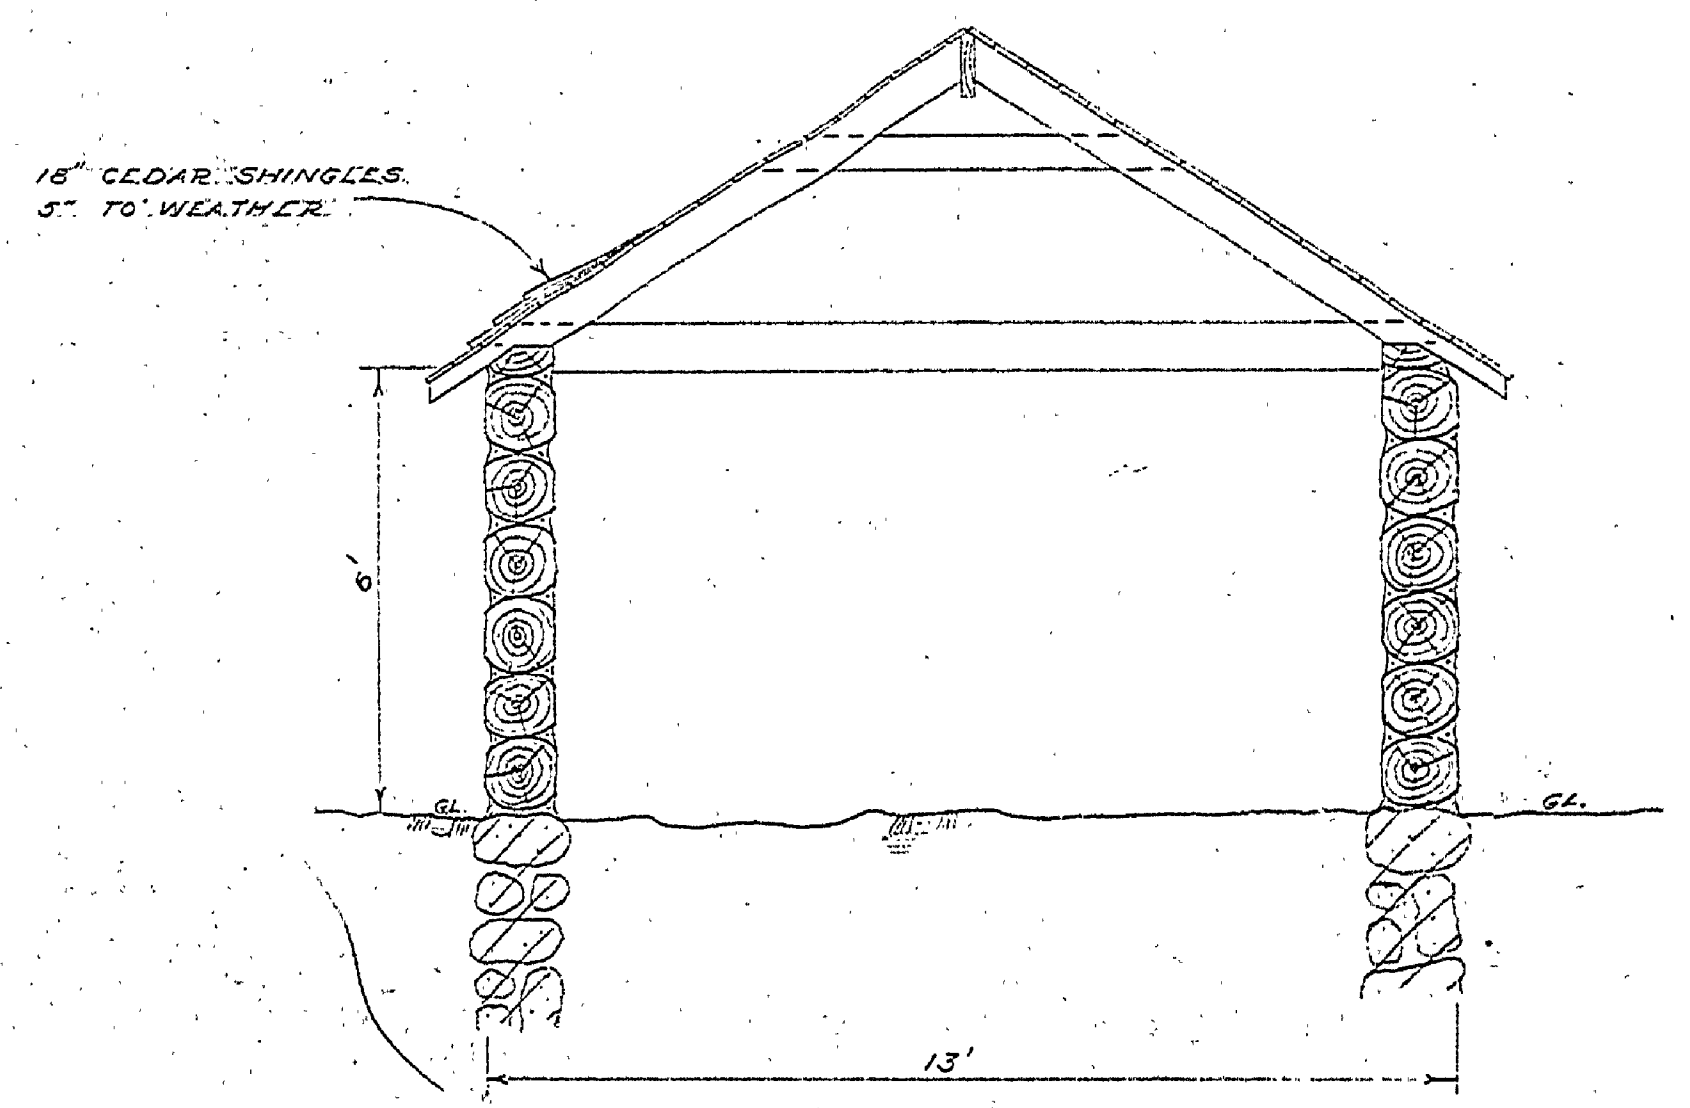


HOSPITAL BUILDING  
1 BUILDING

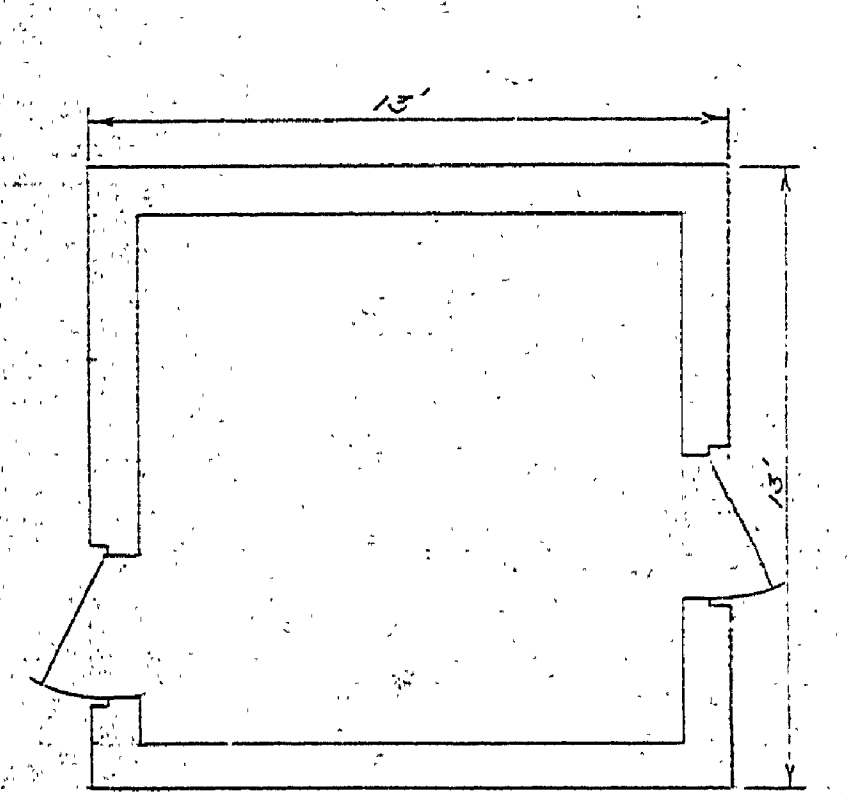

ICE HOUSE  
1 BUILDING

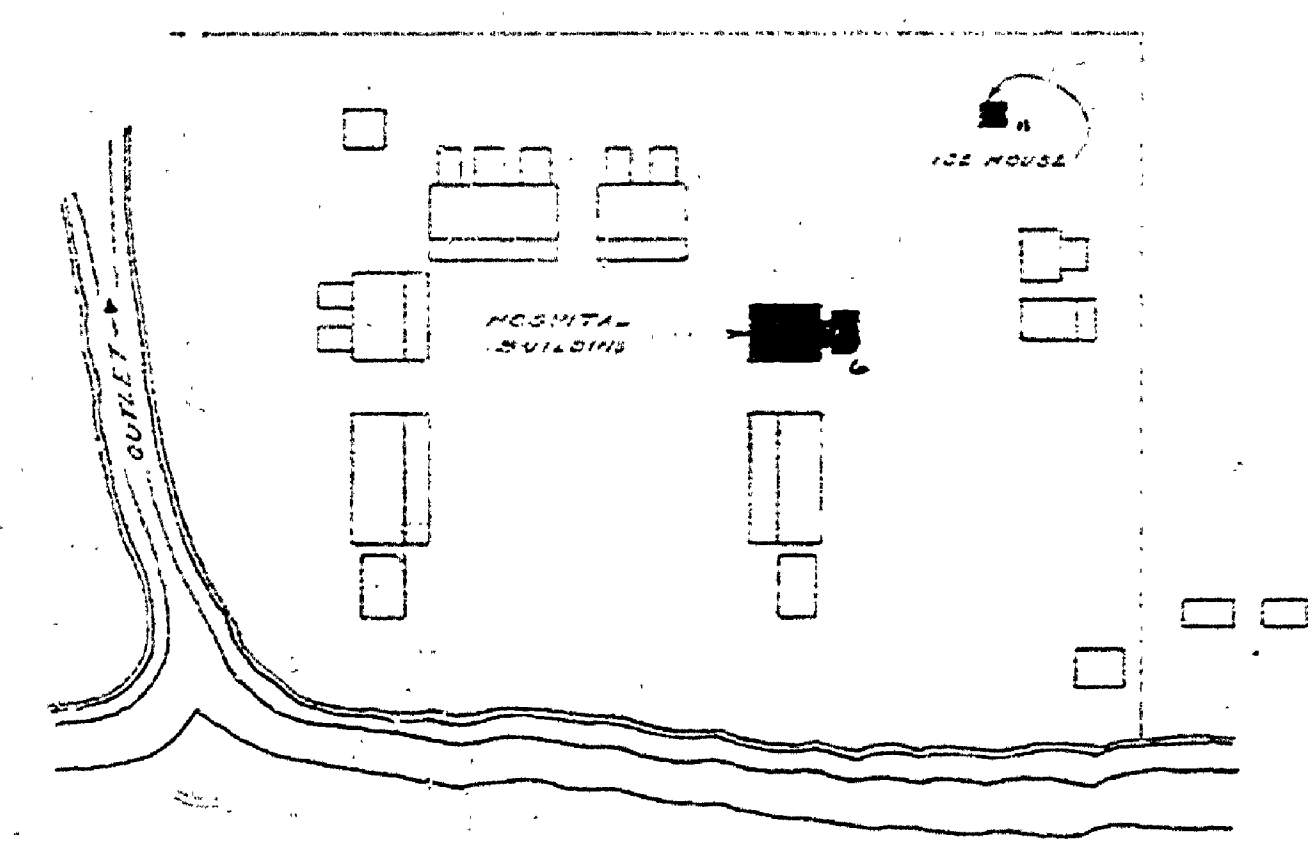

MORQUE (ICEHOUSE) INSURANCE #9  
FORT HOSPITAL INSURANCE #16

MICHIGAN DEPT. OF CONSERVATION  
DIVISION OF STATE PARKS  
PLANS OF OLD FORT BUILDINGS IN  
FORT WILKIN'S STATE PARK  
SCALE AS INDICATED  
DATE FEB 21 1936  
Sheet 1 of 1

A-118-P