
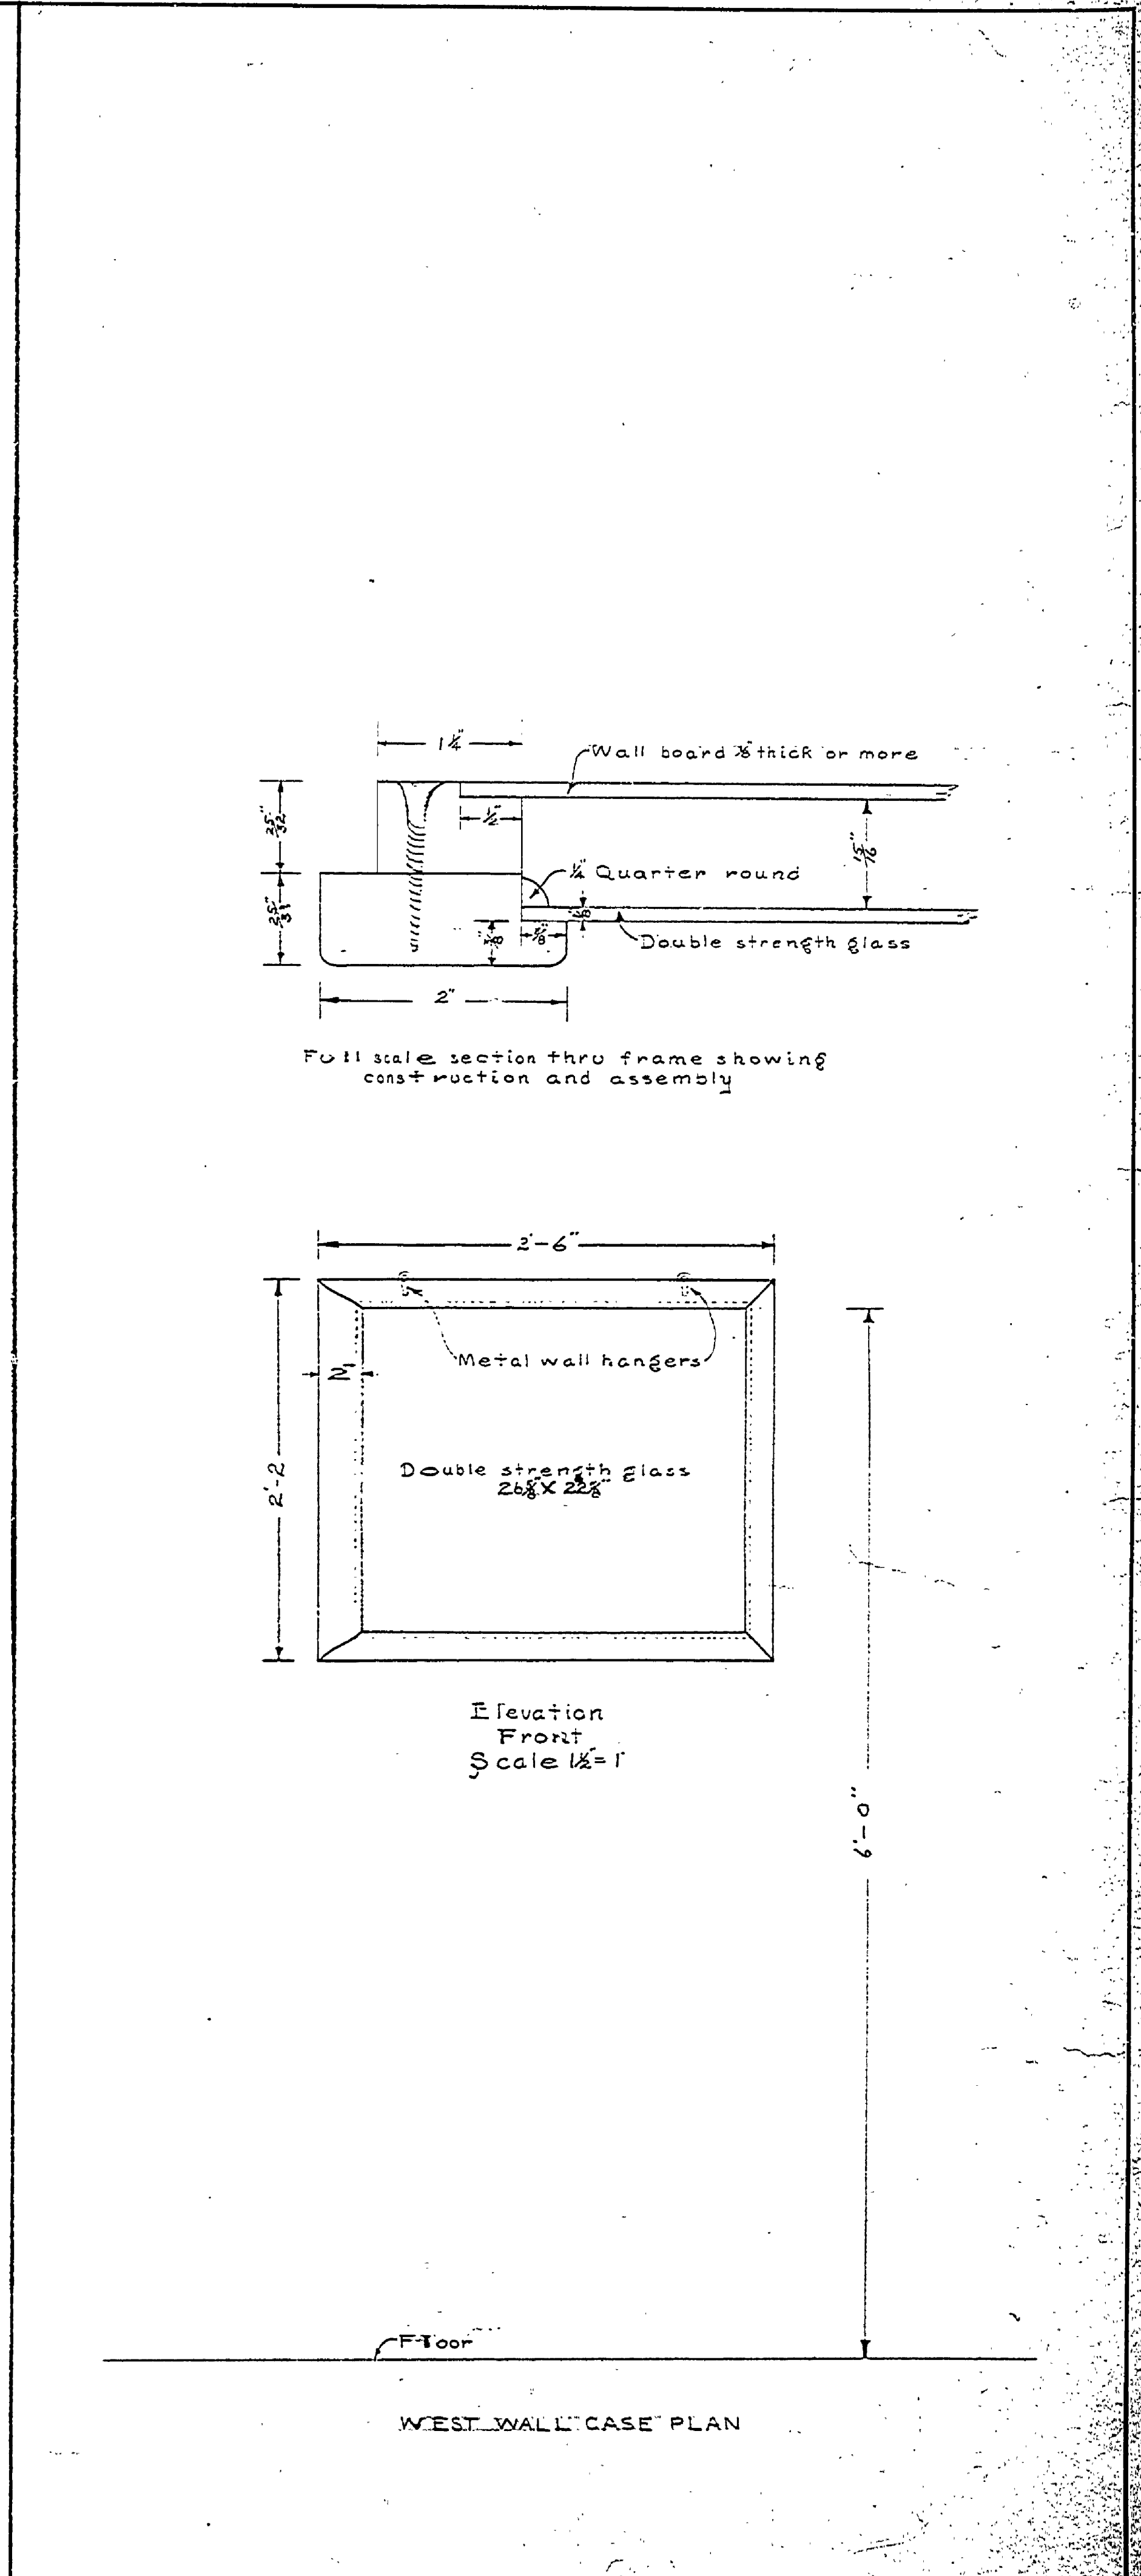


NO.	DATE	BY	REVISIONS
1			
2			
3			
4			
5			
6			

DRAWN BY: M.D.S.
 CHECKED BY: C.F.D. Jan 23, 47
 DATE: 12-20-46
 APPROVED BY: J. L. Payne
 ASSISTANT CHIEF IN CHARGE OF DESIGN
 DATE: 1-10-47
 REVIEWED BY SECTIONS:
 ARCHITECTURAL: A.M.S. 1-17-47
 ENGINEERING: H.C.H. 1-17-47
 LANDSCAPE: D.H.W. 1/17/47

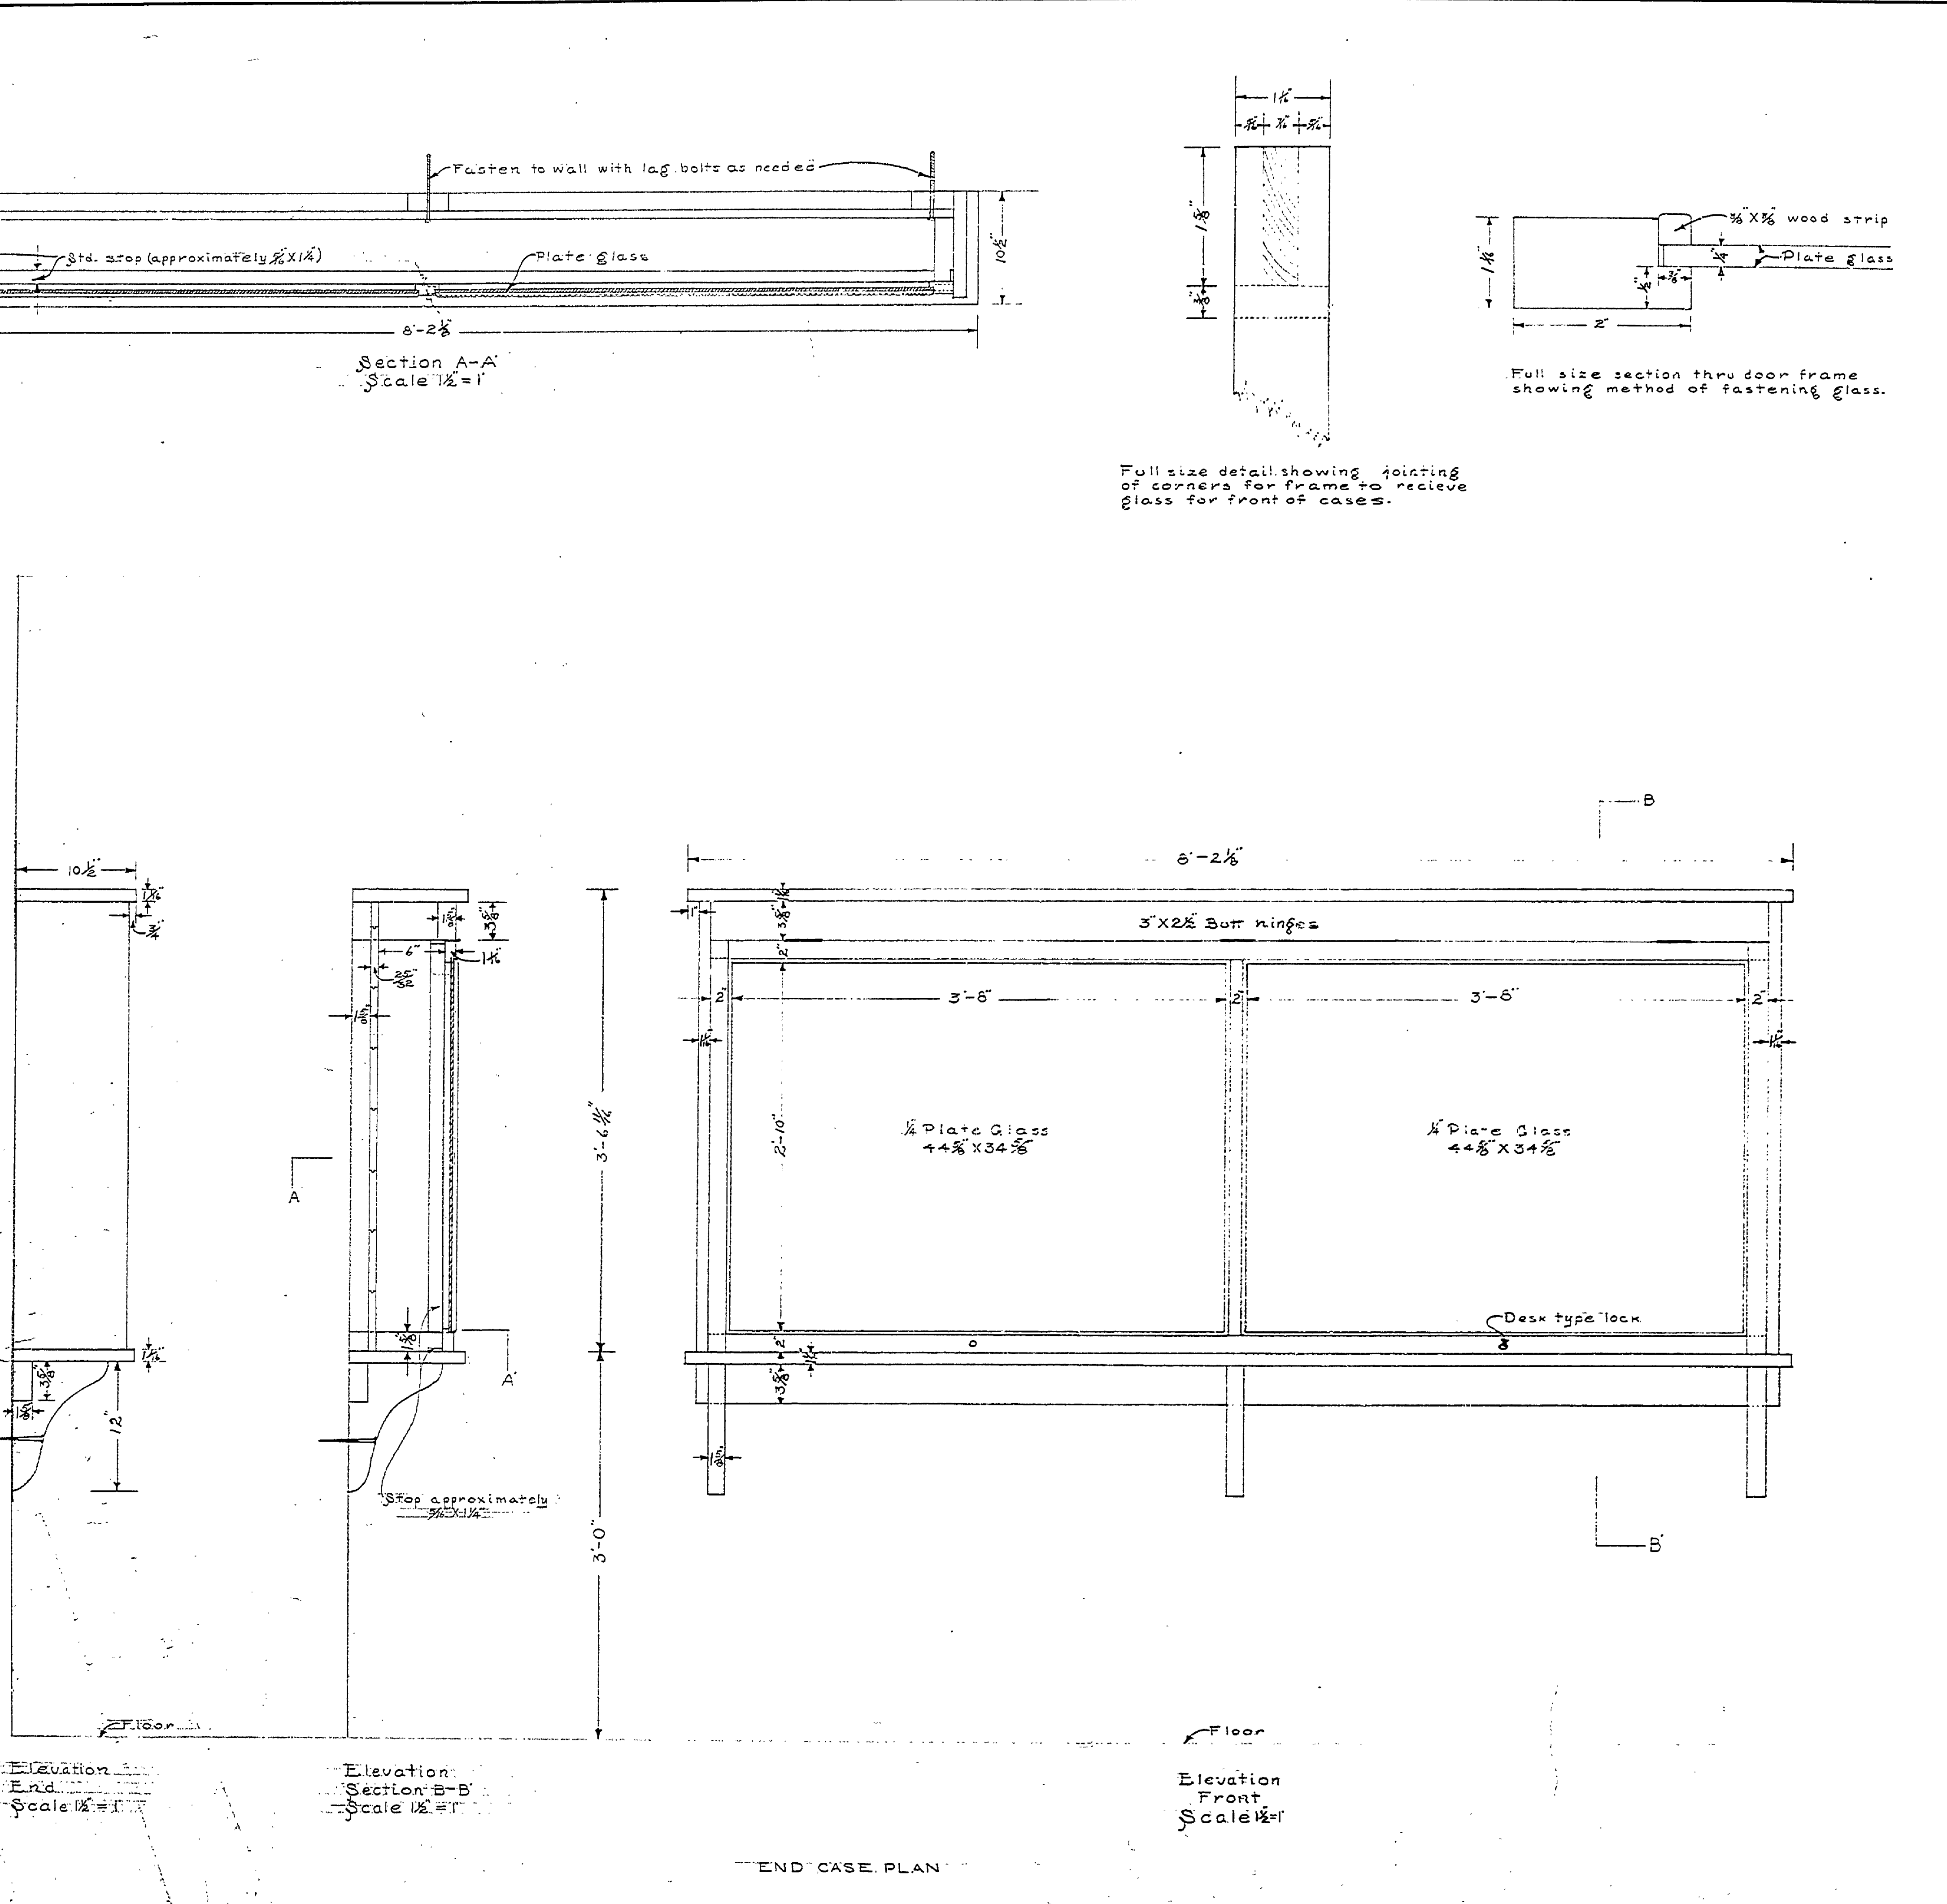

END CASES AND WEST WALL CASES.

COMPANY QUARTERS
BUILDING NO. 7

MICHIGAN
DEPARTMENT OF CONSERVATION
STATE PARKS DIVISION

FORT WILKINS STATE PARK
PLAN FOR MUSEUM CASES

SHEET NO. 3
OF 4
PLAN NO. A-111