

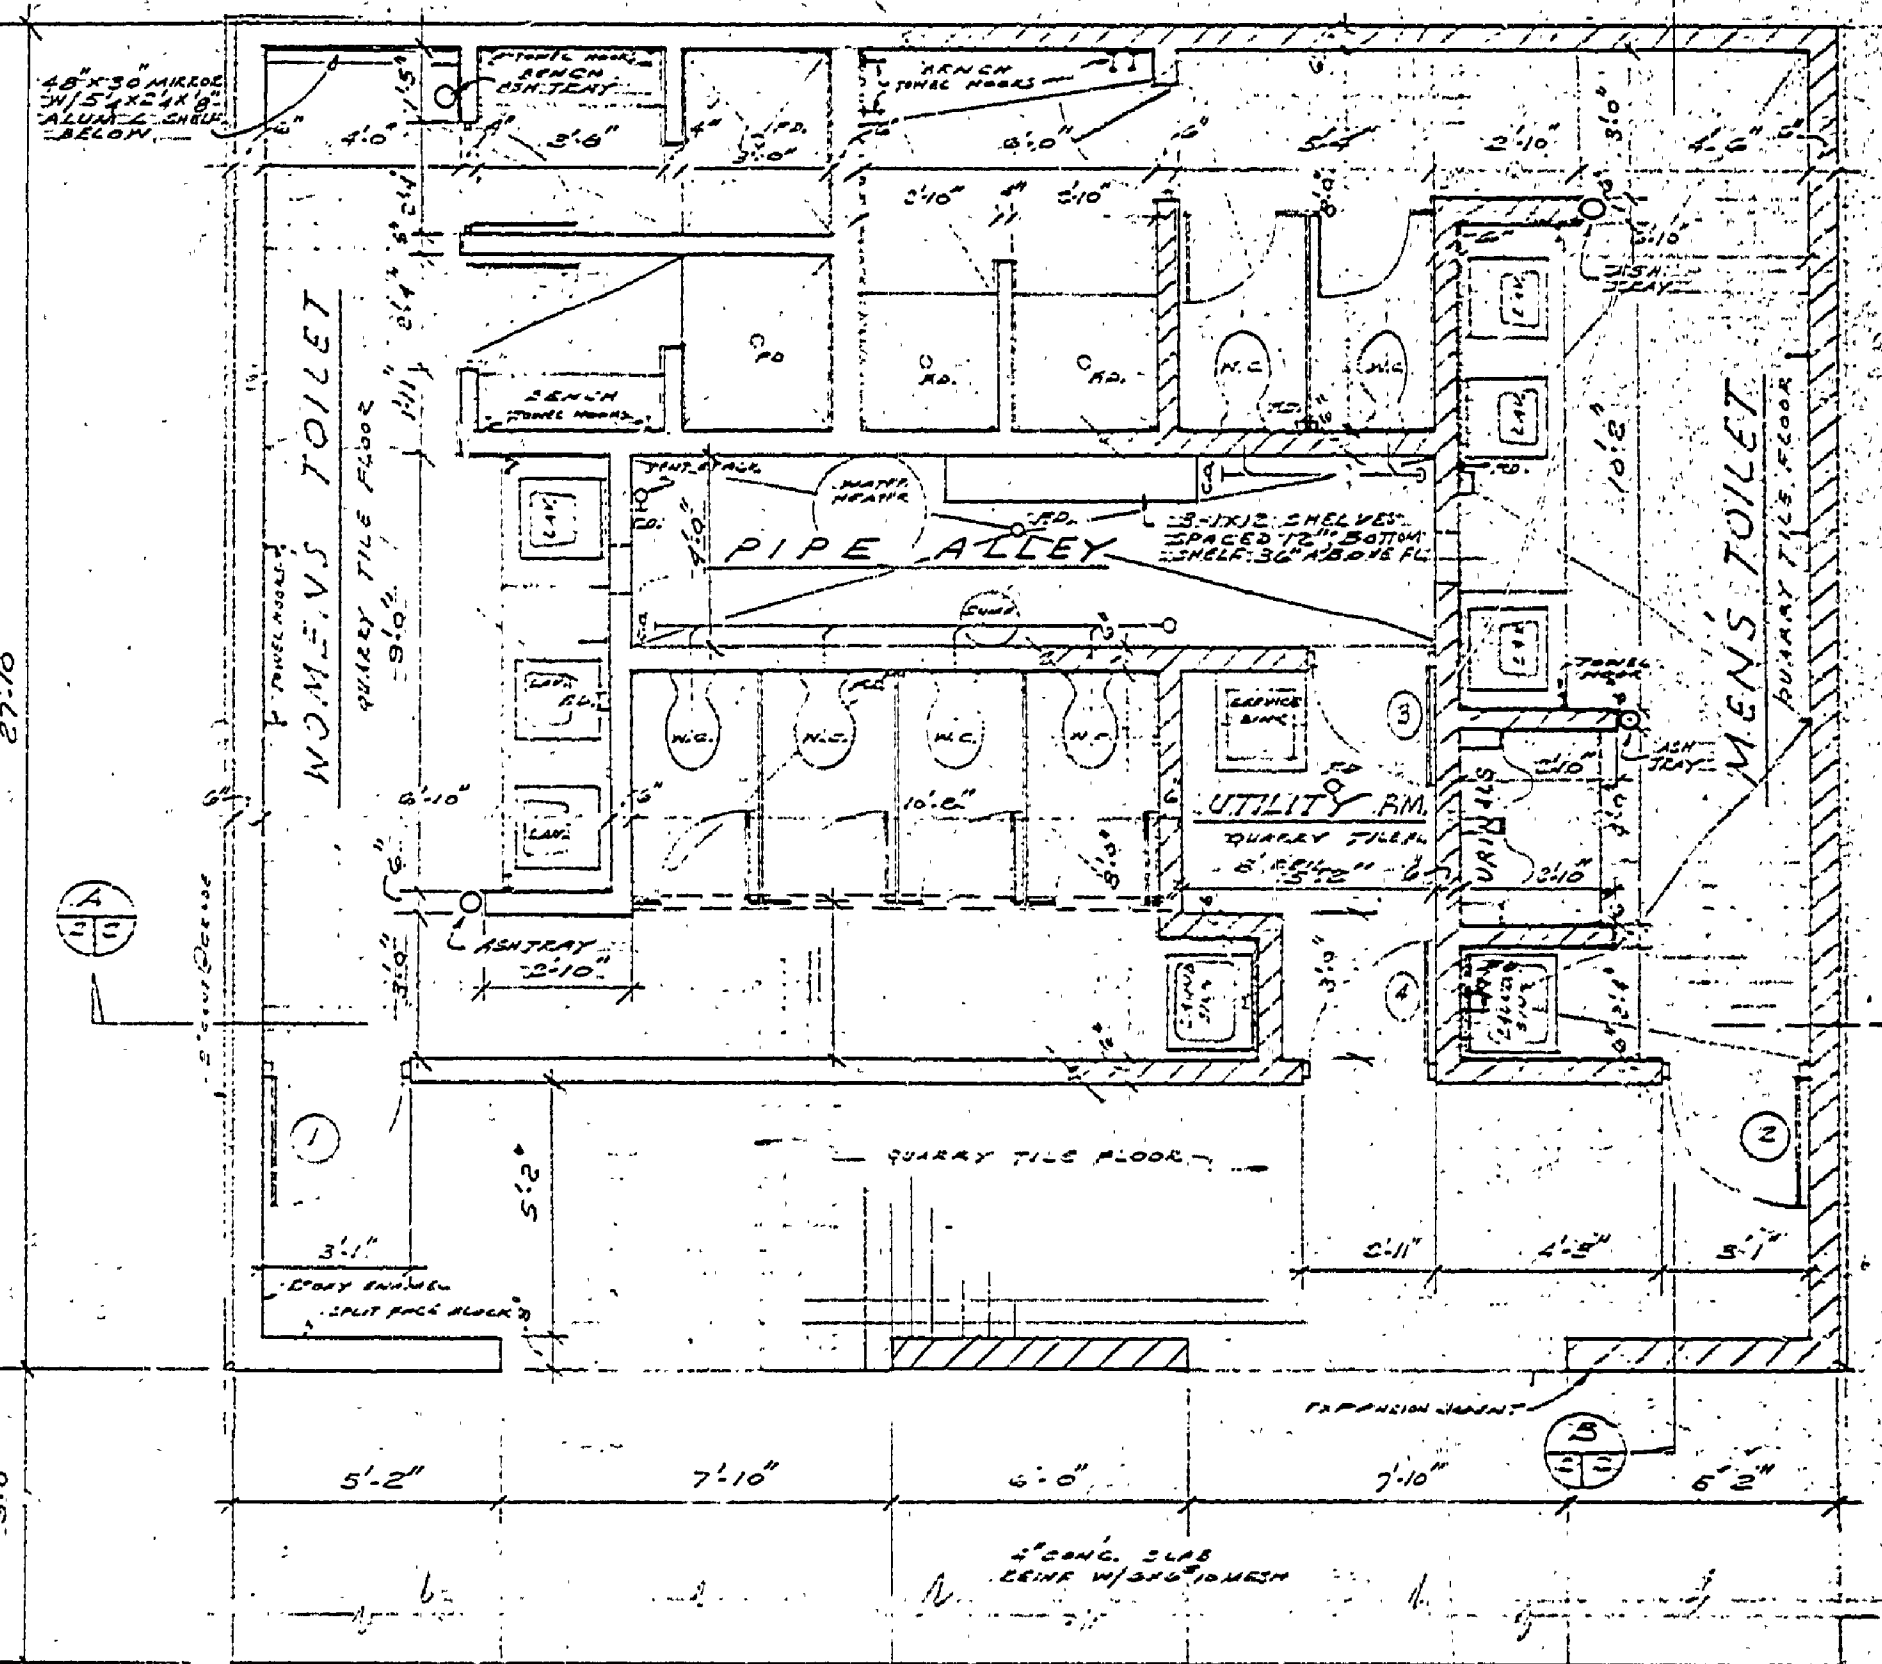
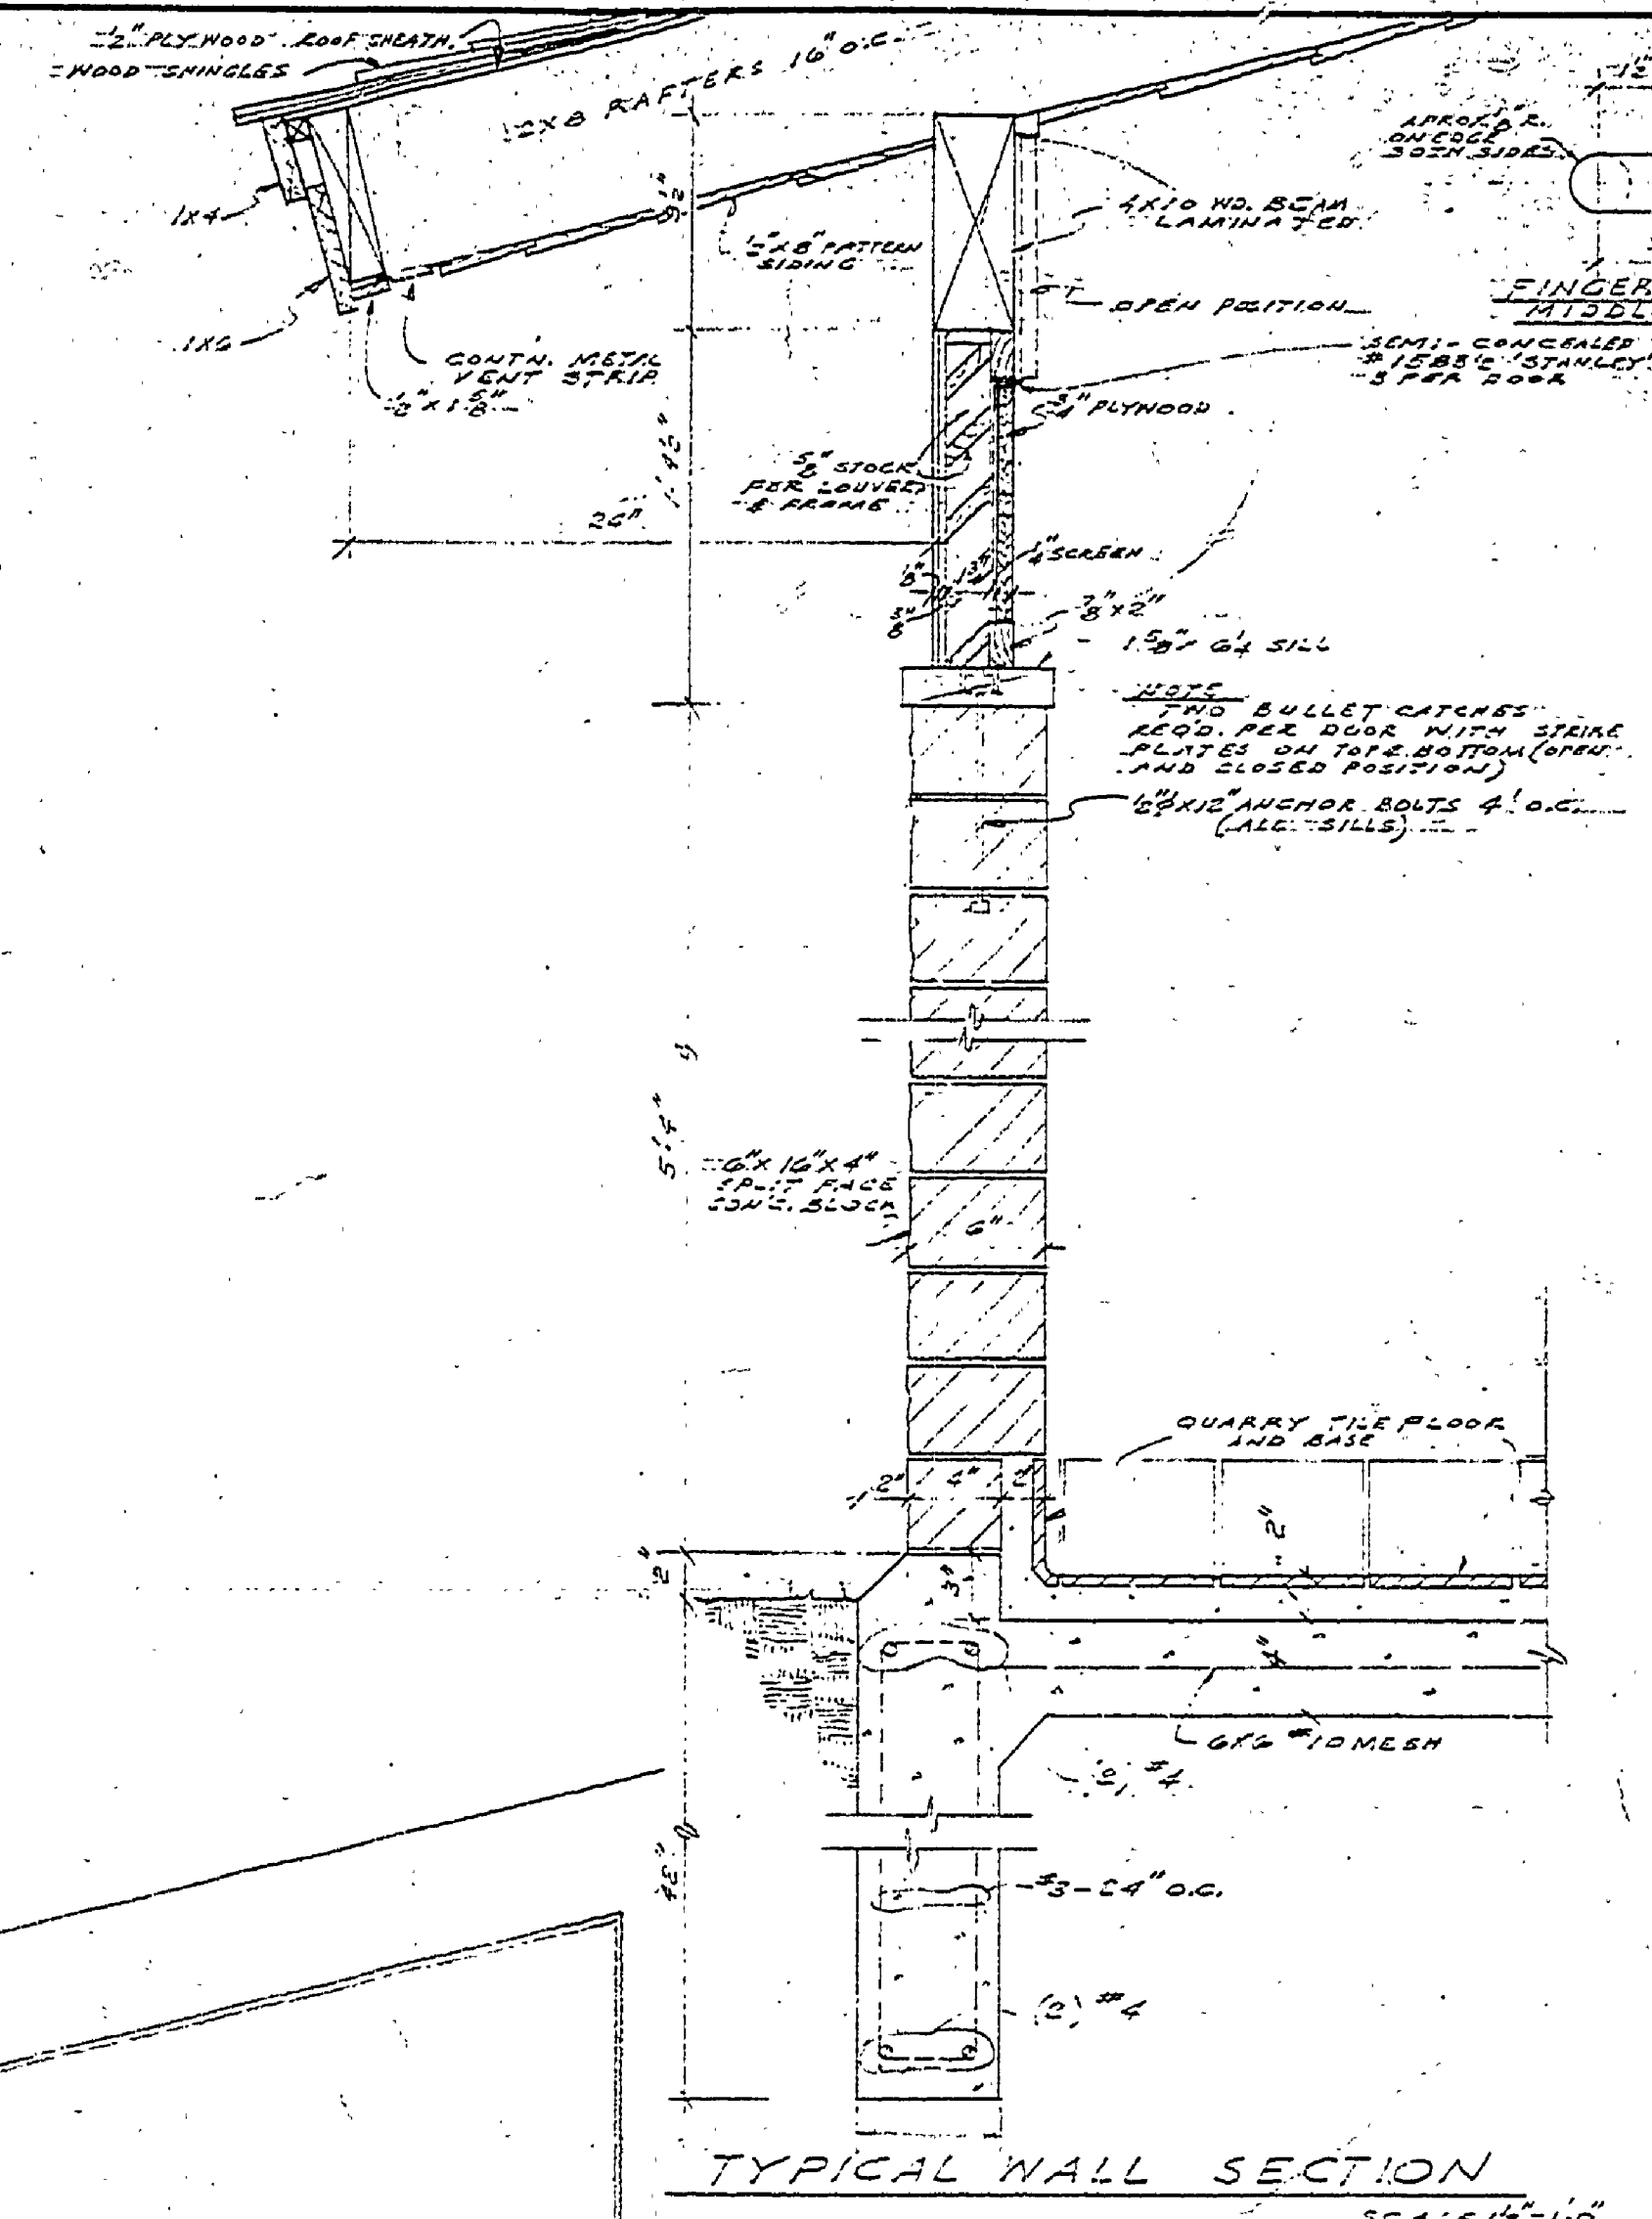


DESIGNED BY	DRAWN BY	CHECKED BY	DATE	REVIEWED	DATE	APPROVED	DATE NO.	DATE BY	REVISIONS
5/11	2/20/67		2-21-67		2-21-67		1		4
							2		5
							3		6

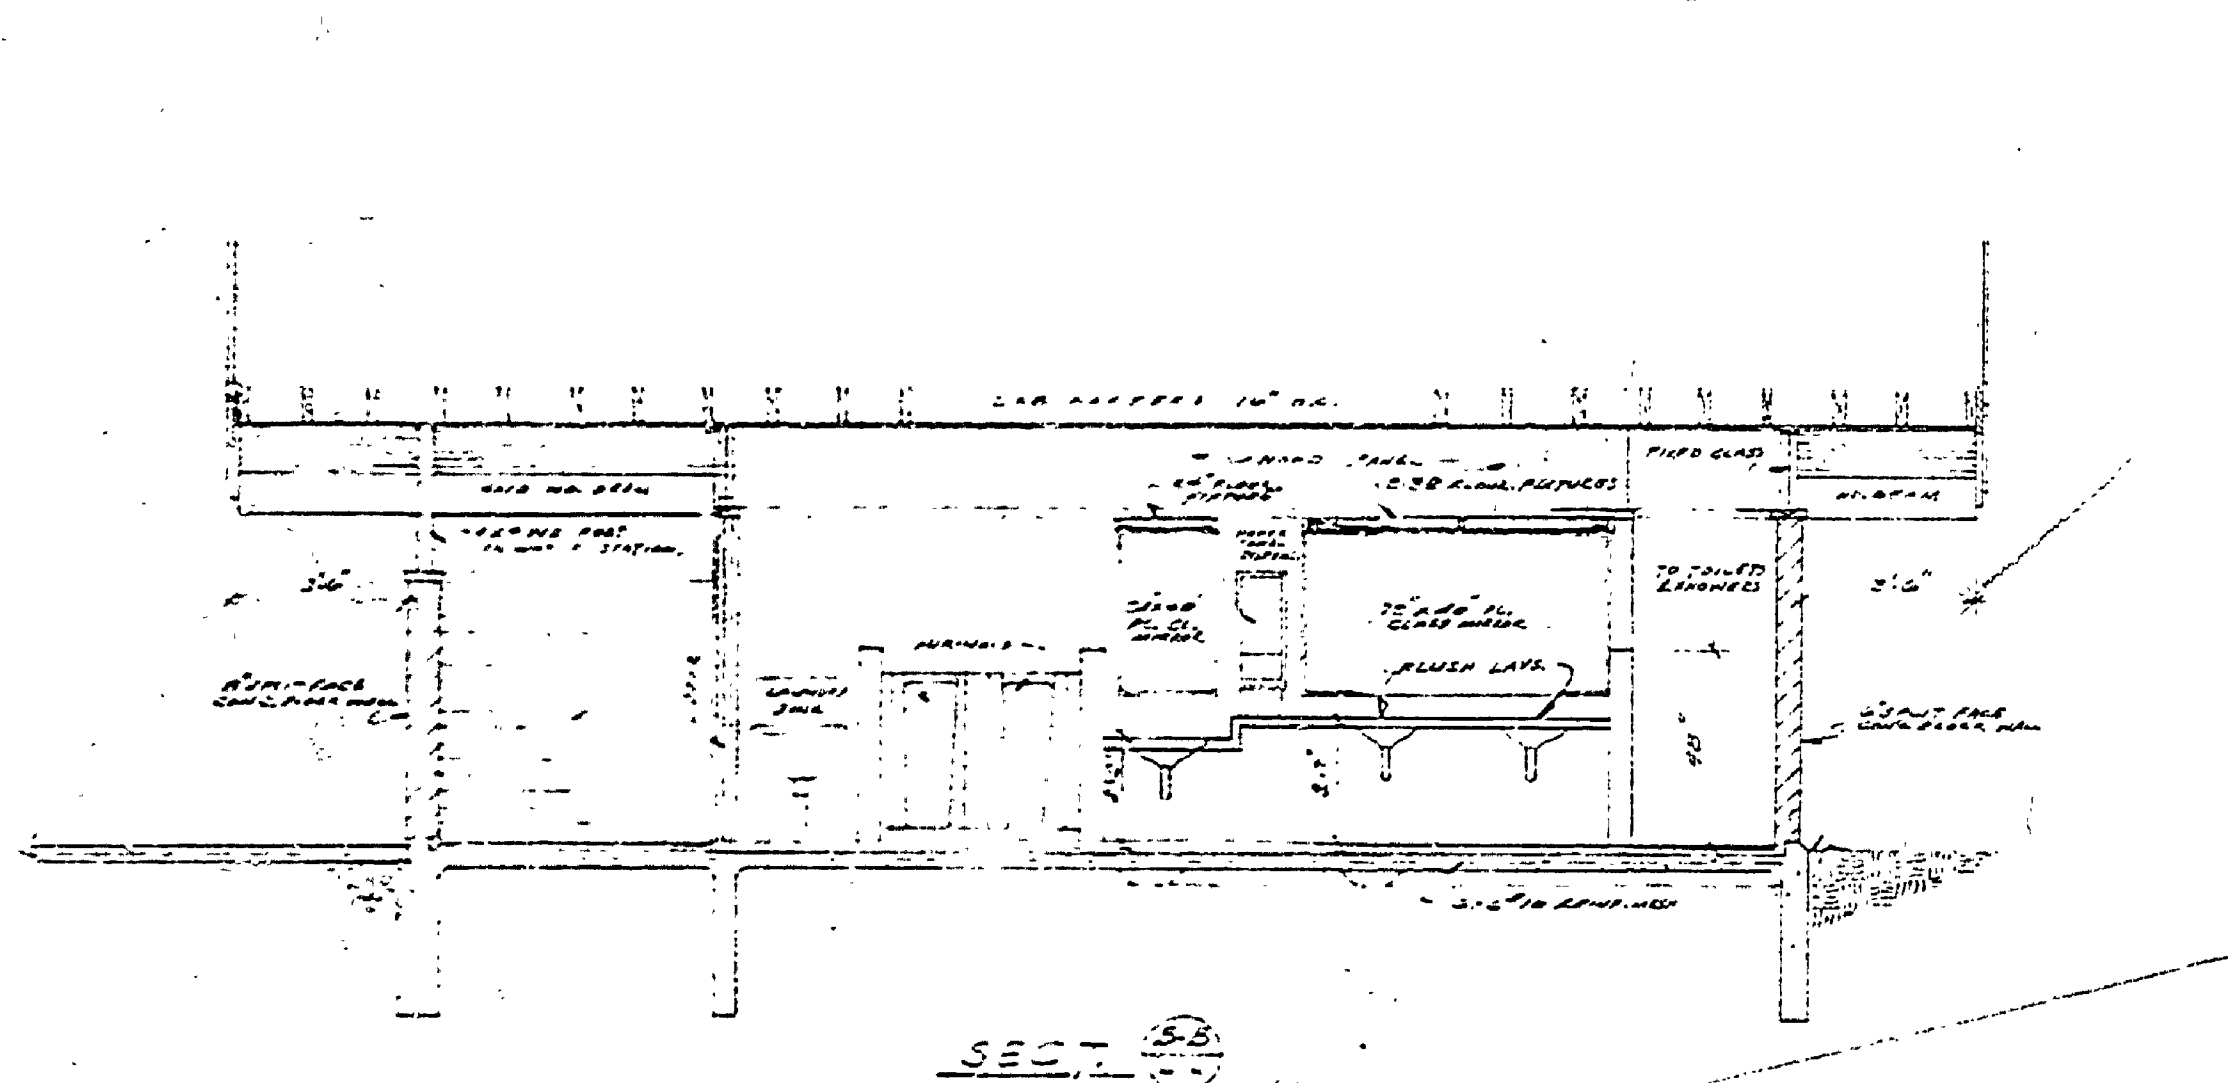



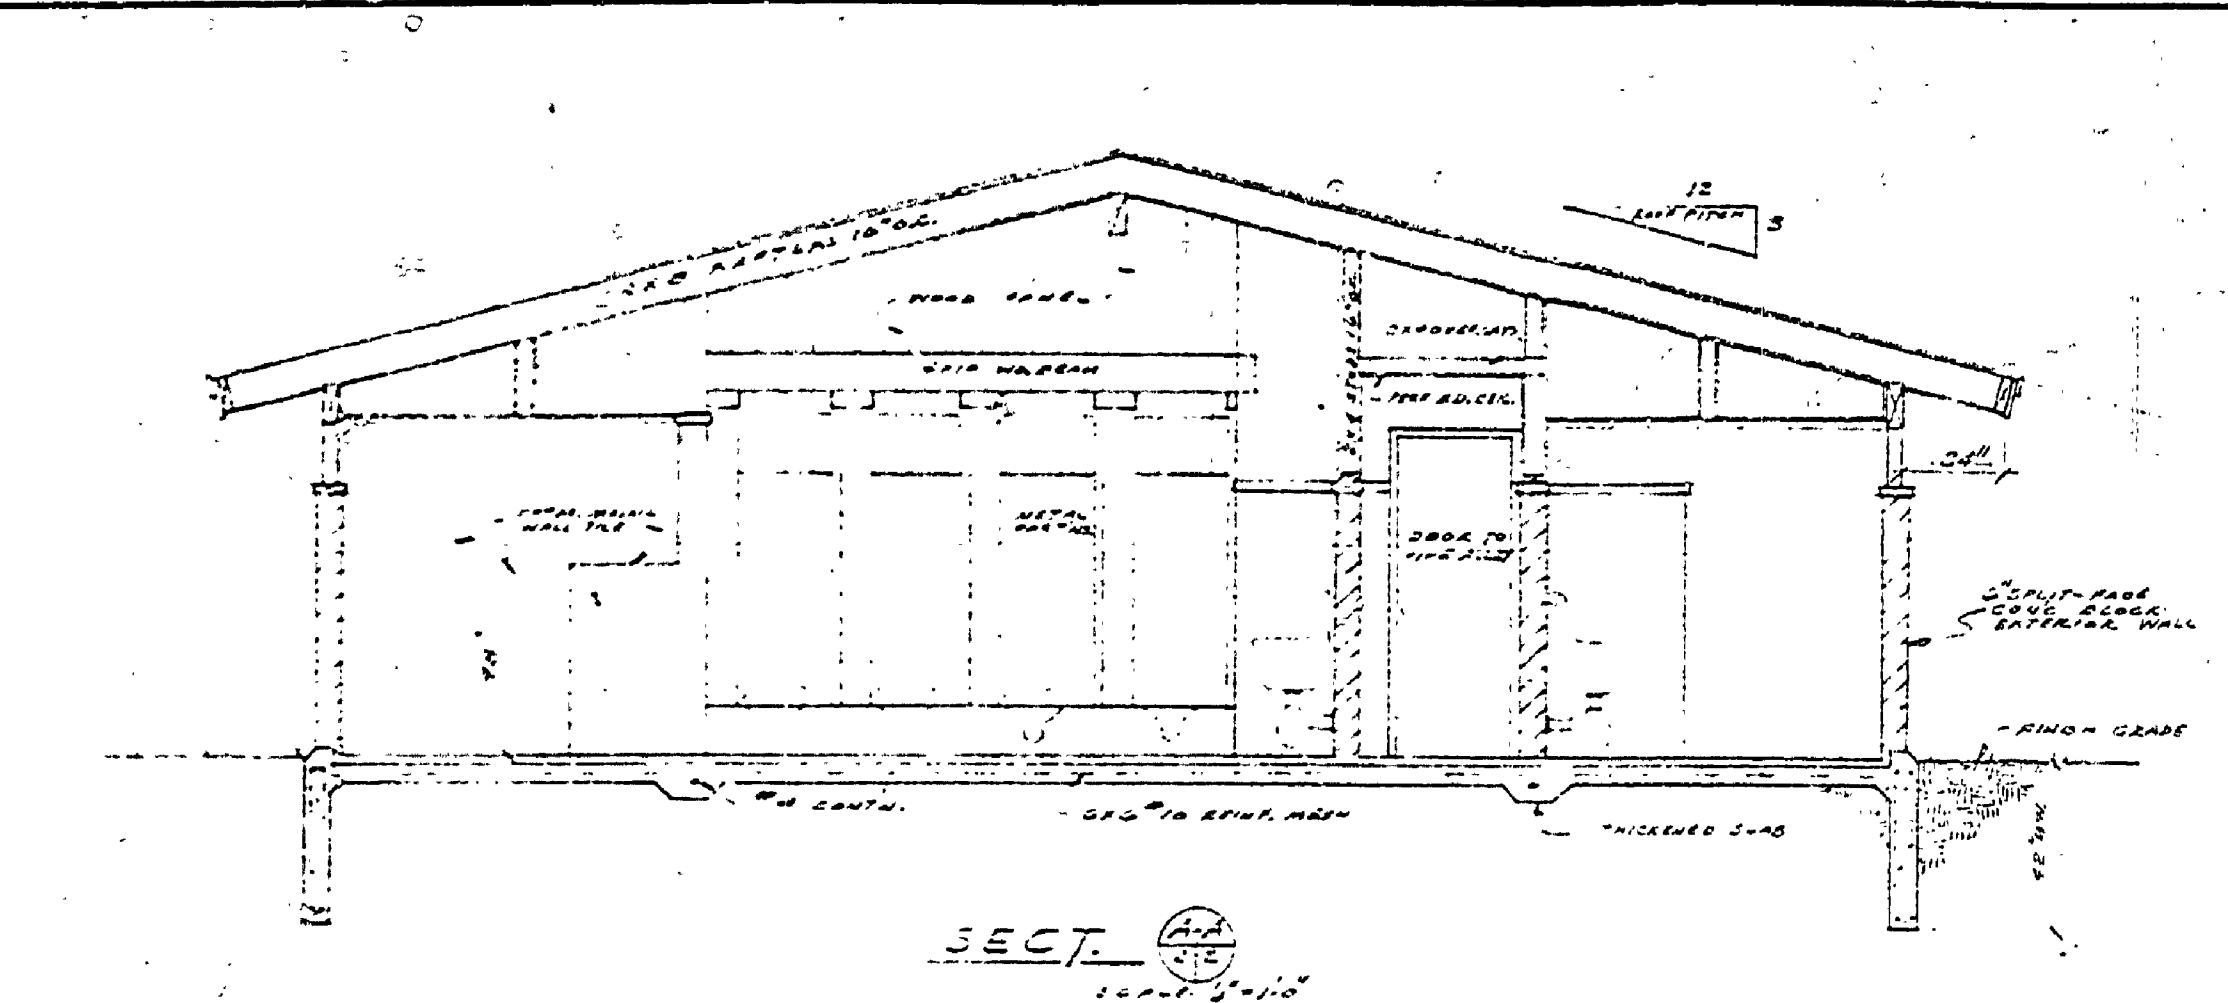