


TRUSS DIAGRAM - TYPE - B  
SCALE 3/8" = 1'-0"

NOTE -  
THIS TRUSS DESIGNED FOR BEARING  
ON EAST WALL OFFICE #1  
GRIP WALTER PLATES DISTRIBUTED BY  
SANFORD TRUSS CO. DEERLAND, PAUCH.  
G.M. PLATES CALLED FOR & NOTED AT ALL  
PANEL POINTS ARE TO BE APPLIED EACH  
SIDE OF PANEL POINT.  
TRUSSES MUST BE ASSEMBLED ON THE SIDE  
THAT SURFACE USE LONG ANGLE NAILS  
TO POSITION G.M. PLATES DURING ASSEMBLY.

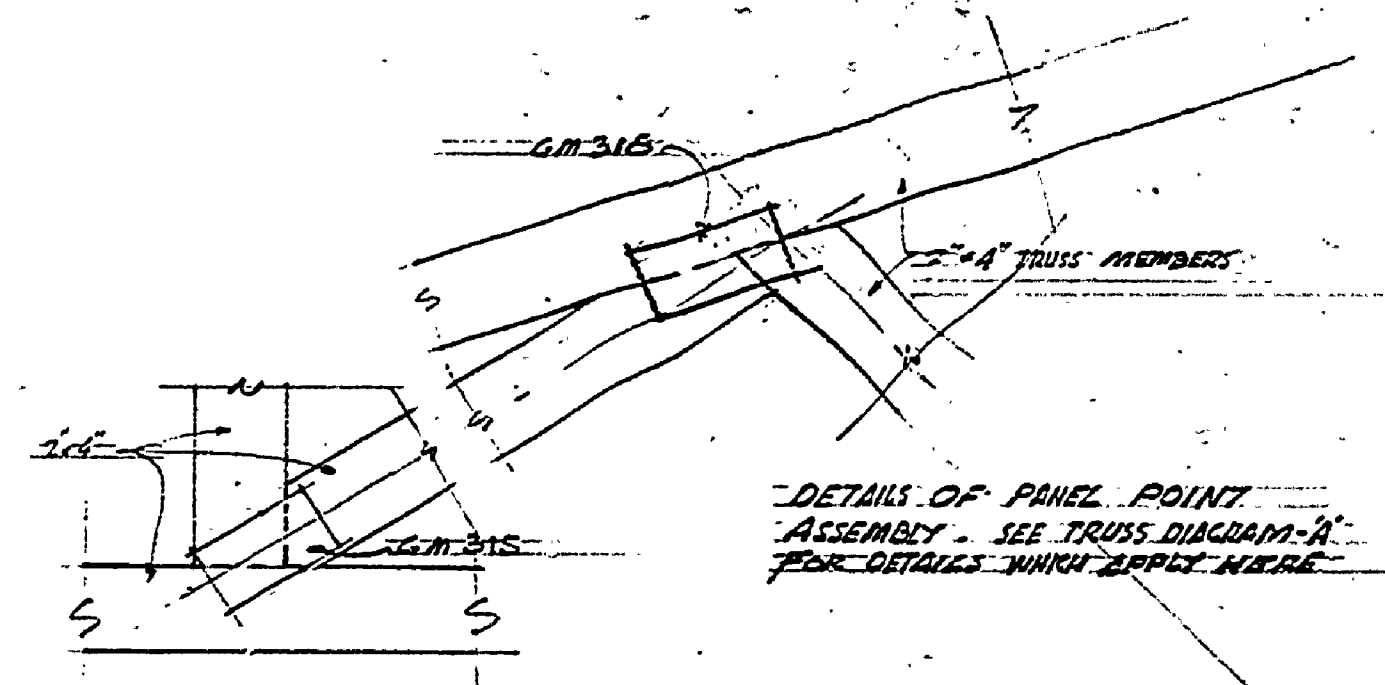

DETAILS OF PANEL POINT  
ASSEMBLY - SEE TRUSS DIAGRAM - B  
FOR DETAILS WHICH APPLY HERE

SLEEPER STATE PARK  
GARAGE AND OFFICE BLDG.  
PA - JOB - 5124-300-007  
-10-31-68

Plan No. A-111  
SHEET NO. 1