



DESIGNED BY	DATE	REVIEWED	DATE	APPROVED	DATE	NO.	DATE	BY	REVISIONS	DATE	BY
G.A.C.	10-10-64	ARCHITECTURAL				1			4		
G.A.C.	10-6-64	ENGINEERING				2			5		
		LANDSCAPE				3			6		

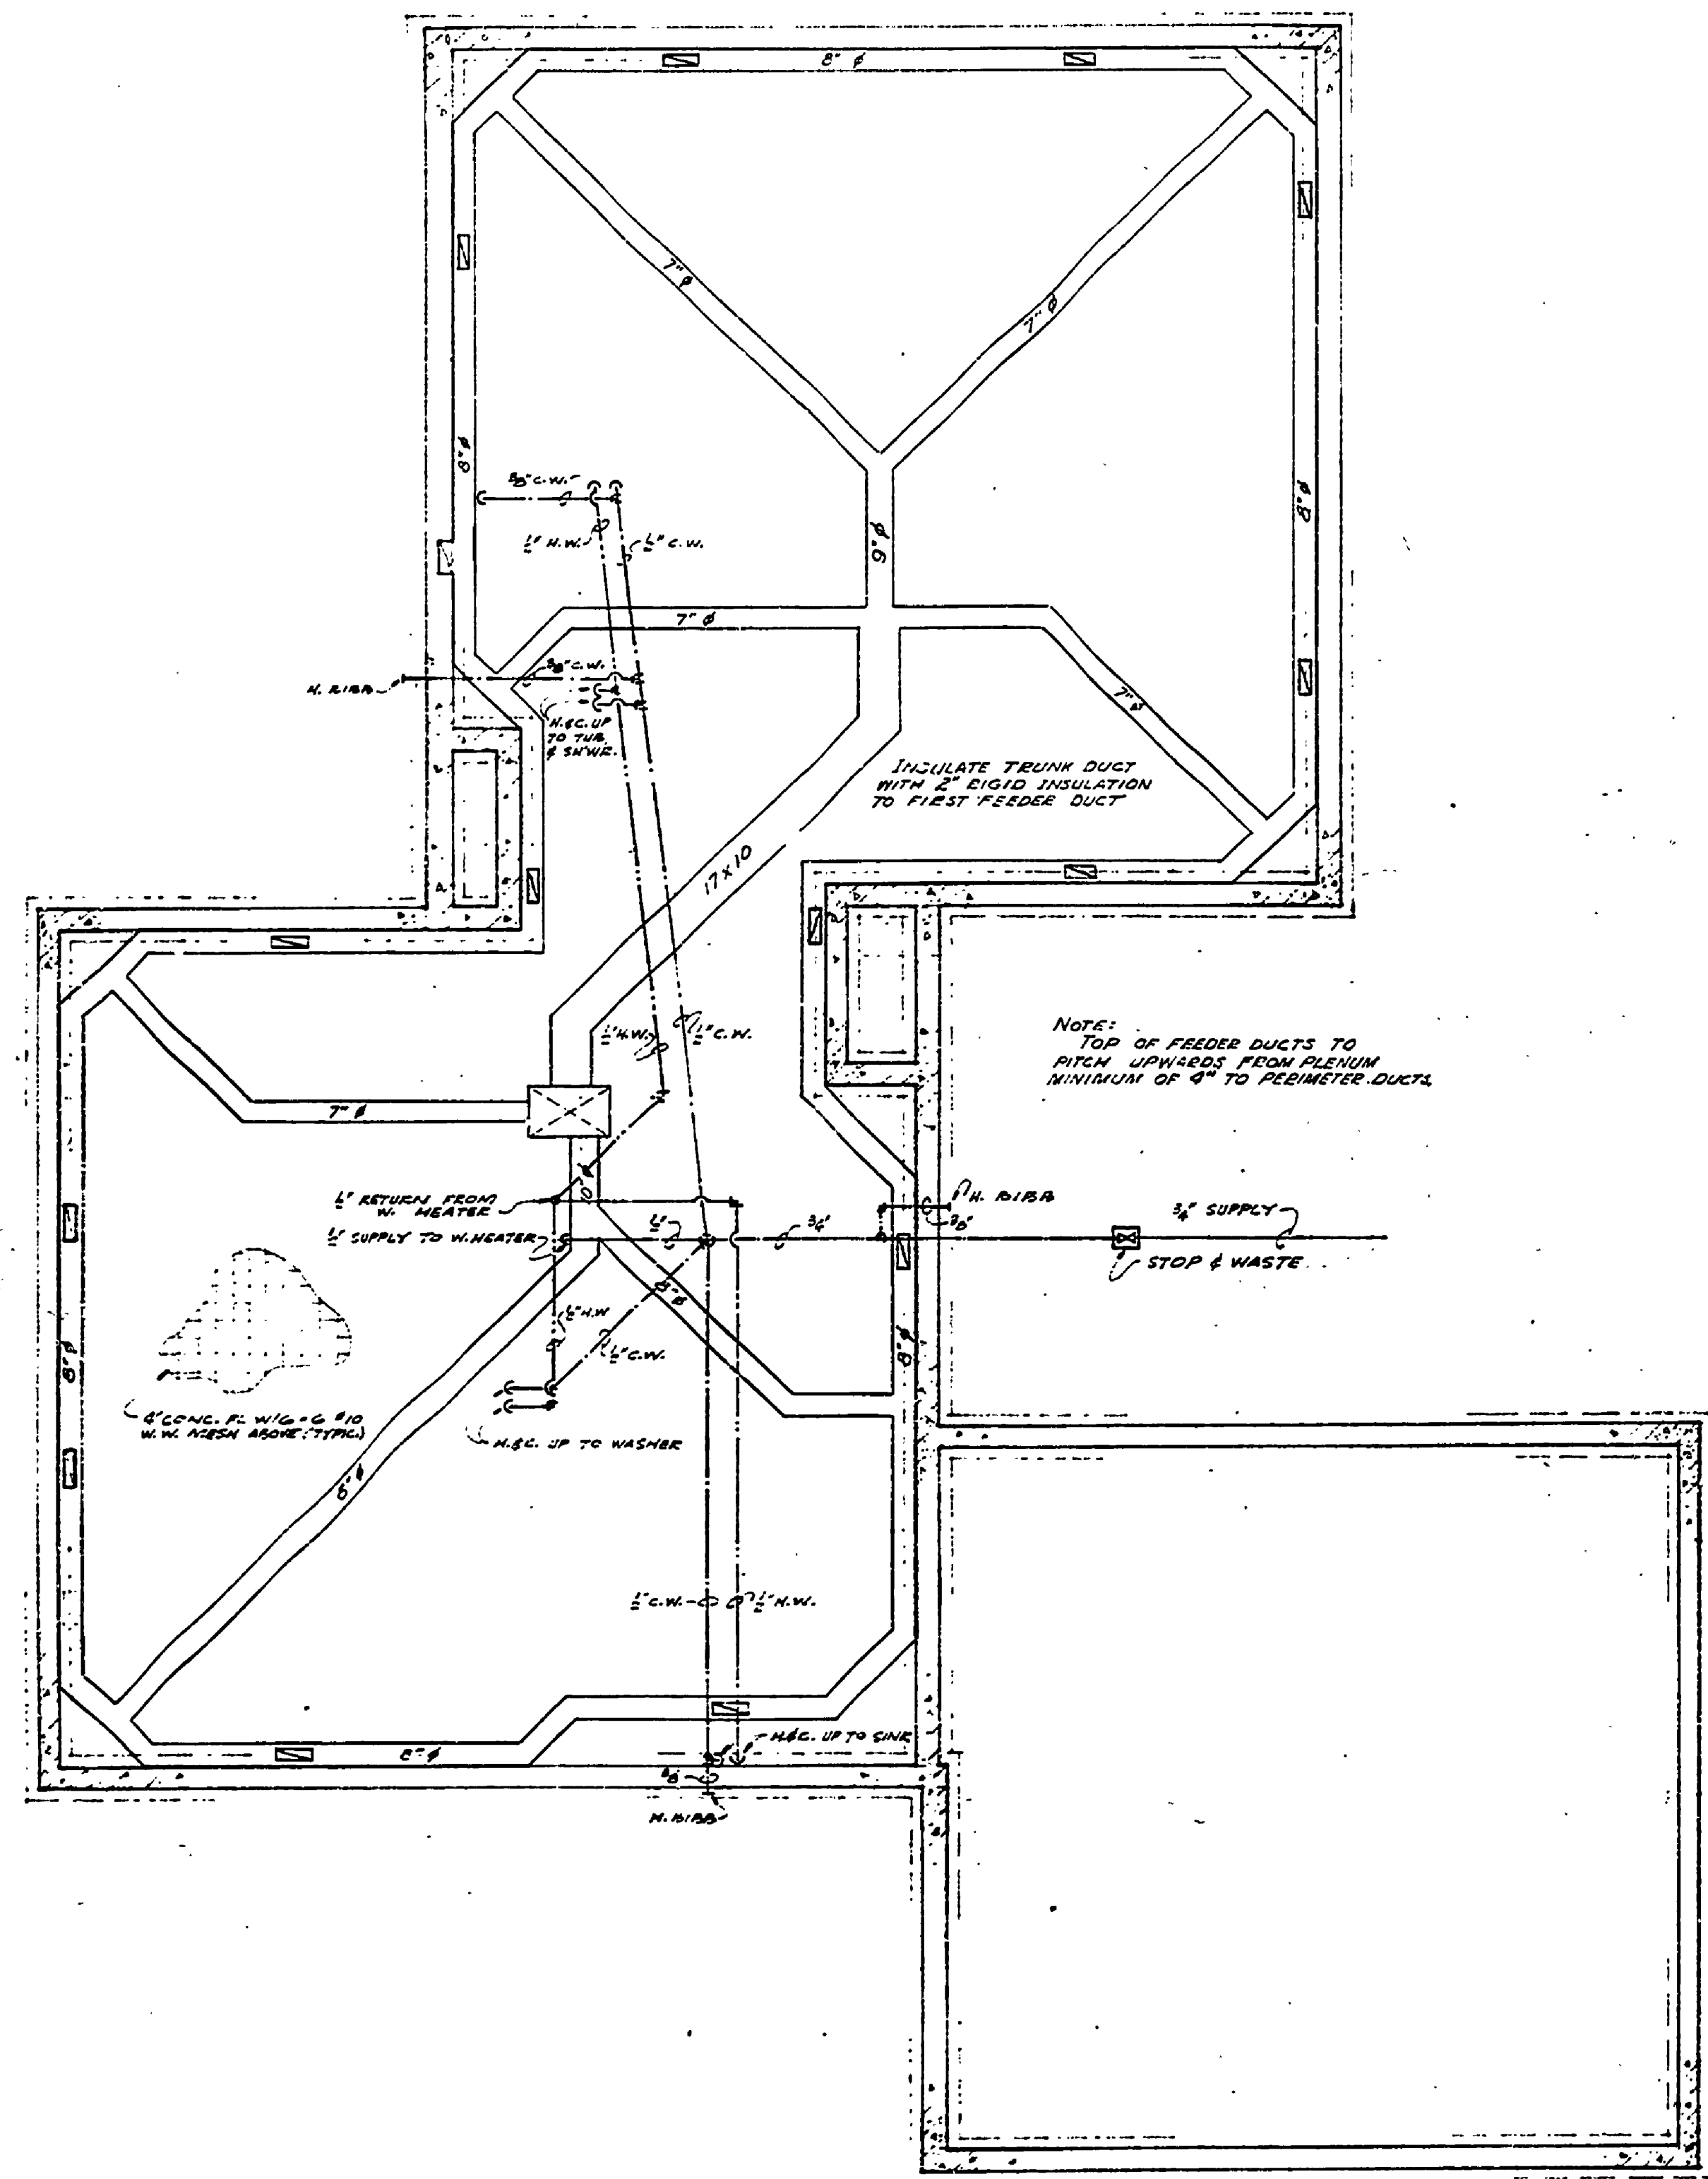

U.G. - HEATING & W. SUPPLY

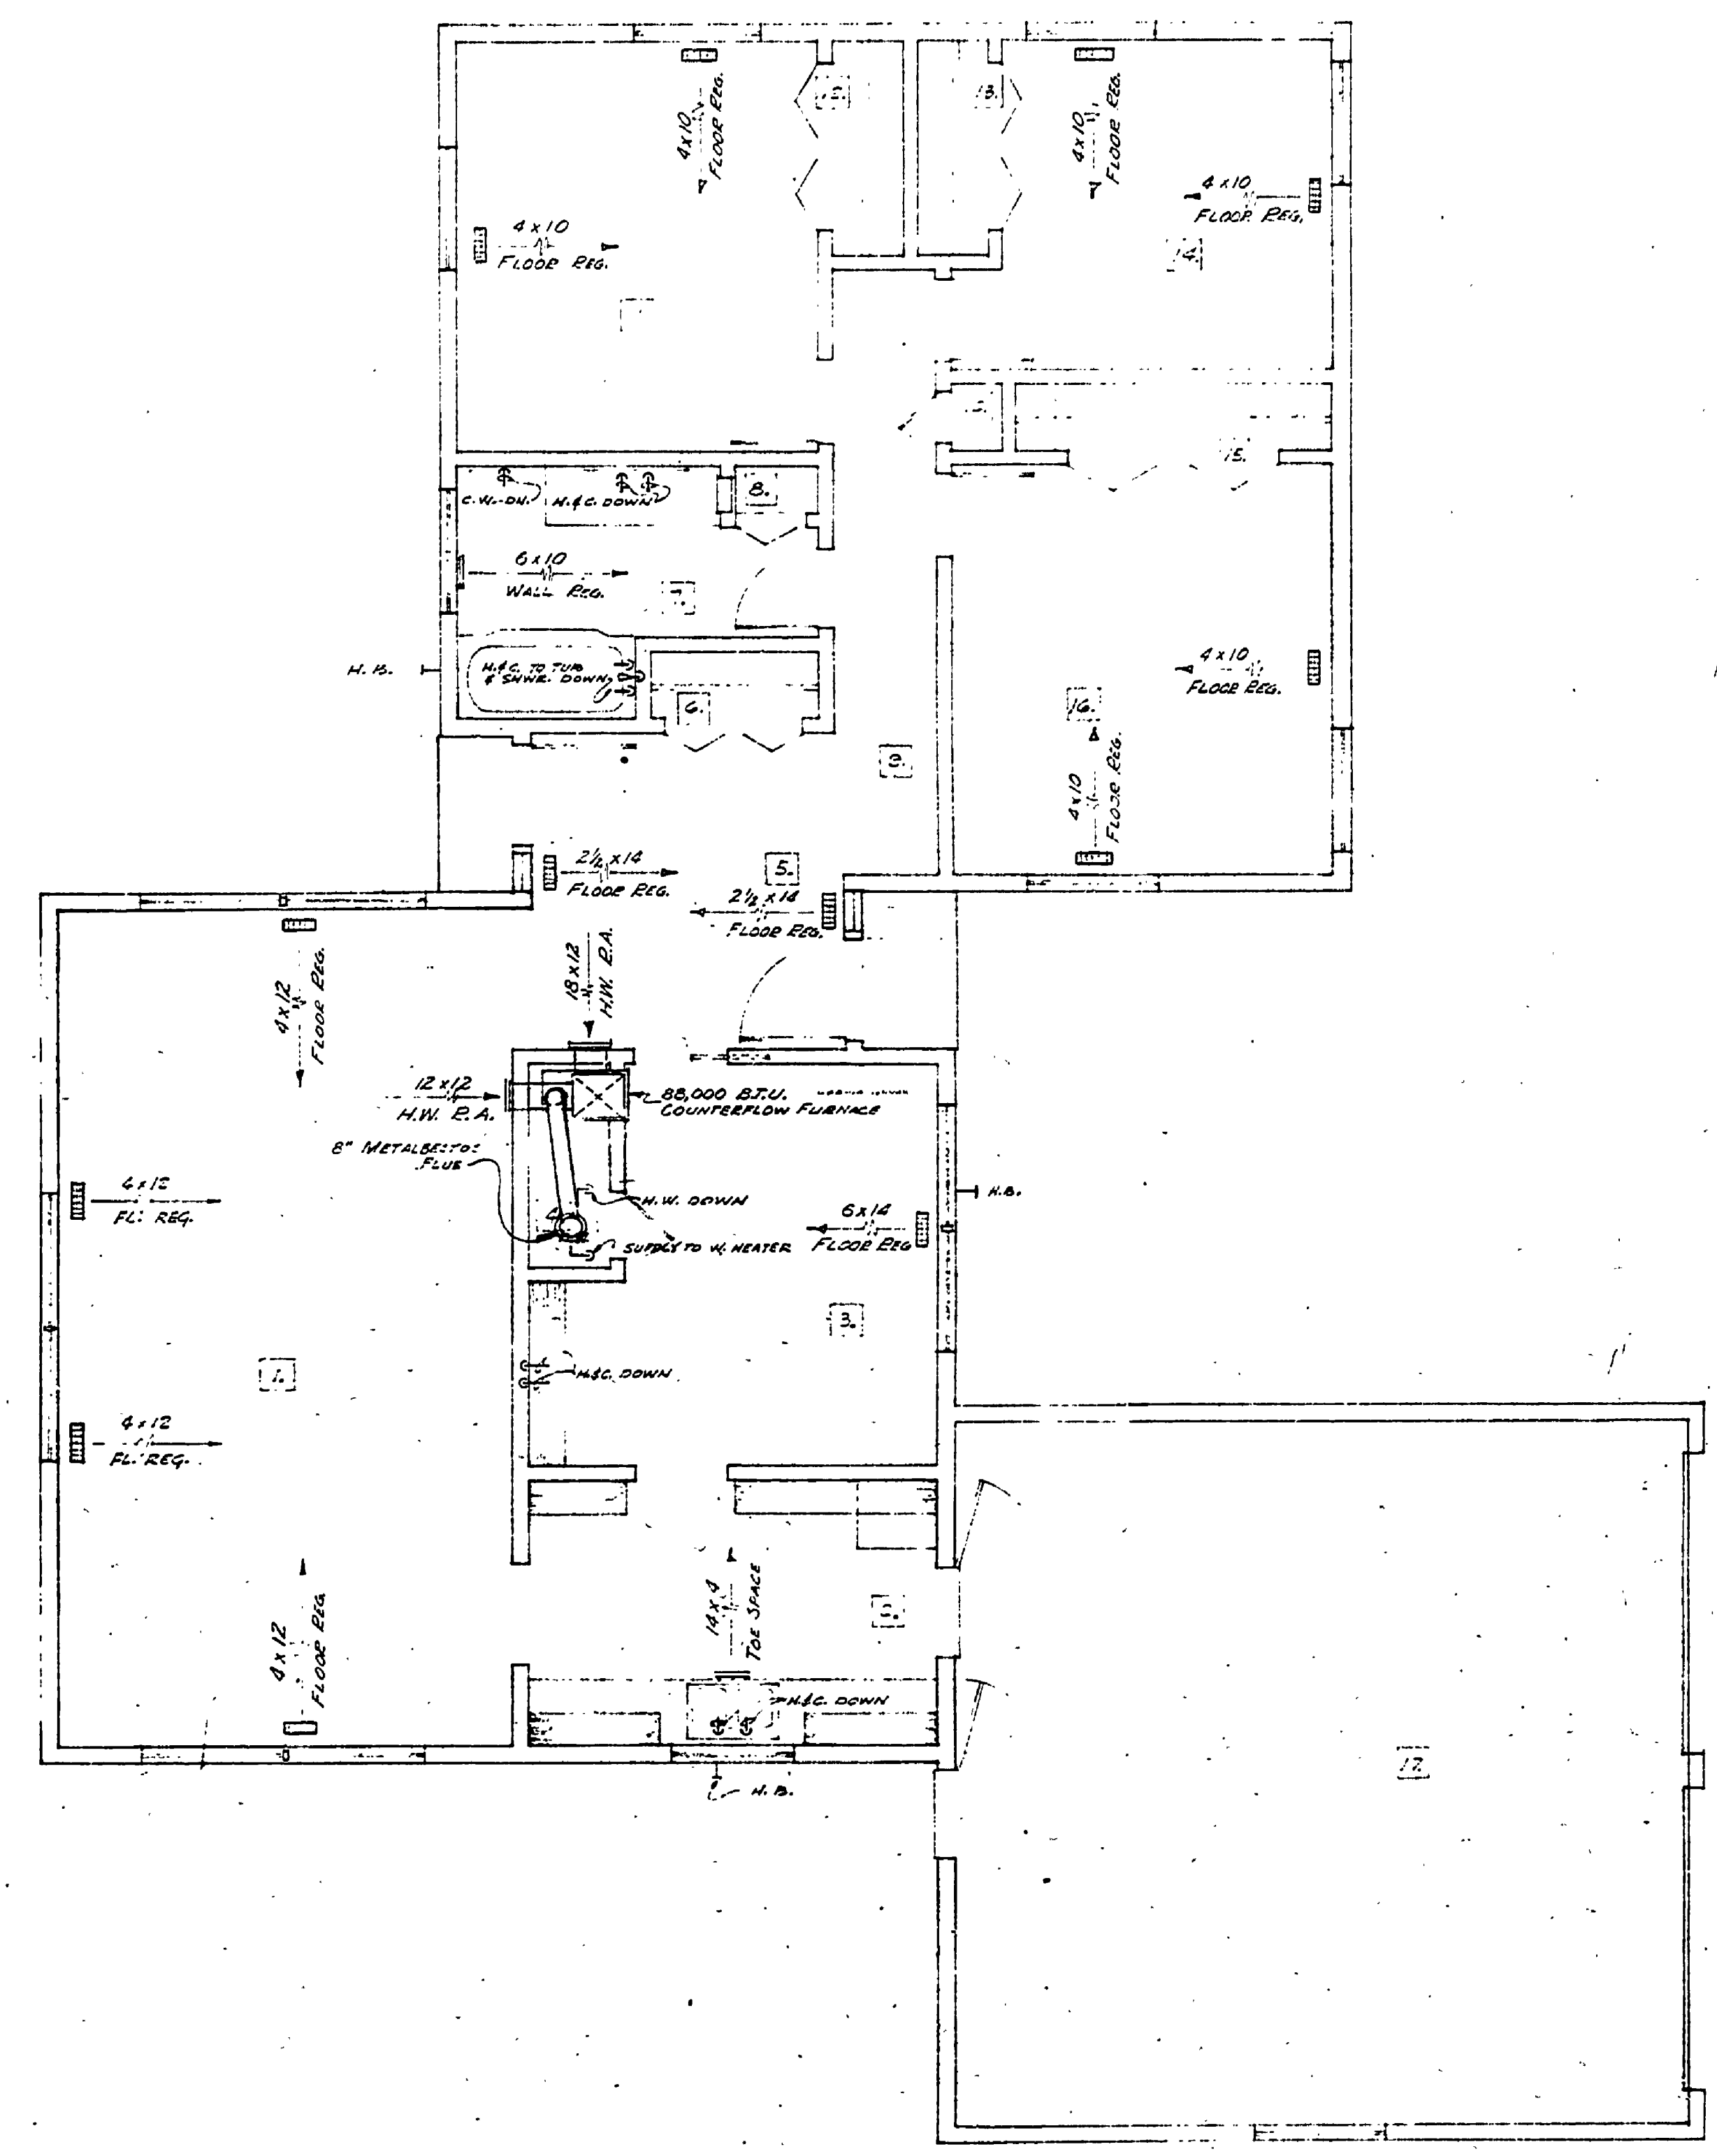

FLOOR PLAN - HEATING & W. SUPPLY

Sheet 8 of 8