


DESIGNED BY	DATE	REVIEWED	DATE	APPROVED	DATE	NO.	DATE	BY	REVISIONS	DATE	BY
JMM	3-57	ARCHITECTURAL				1			4		
JMM		ENGINEERING				2			5		
		LANDSCAPE				3			6		

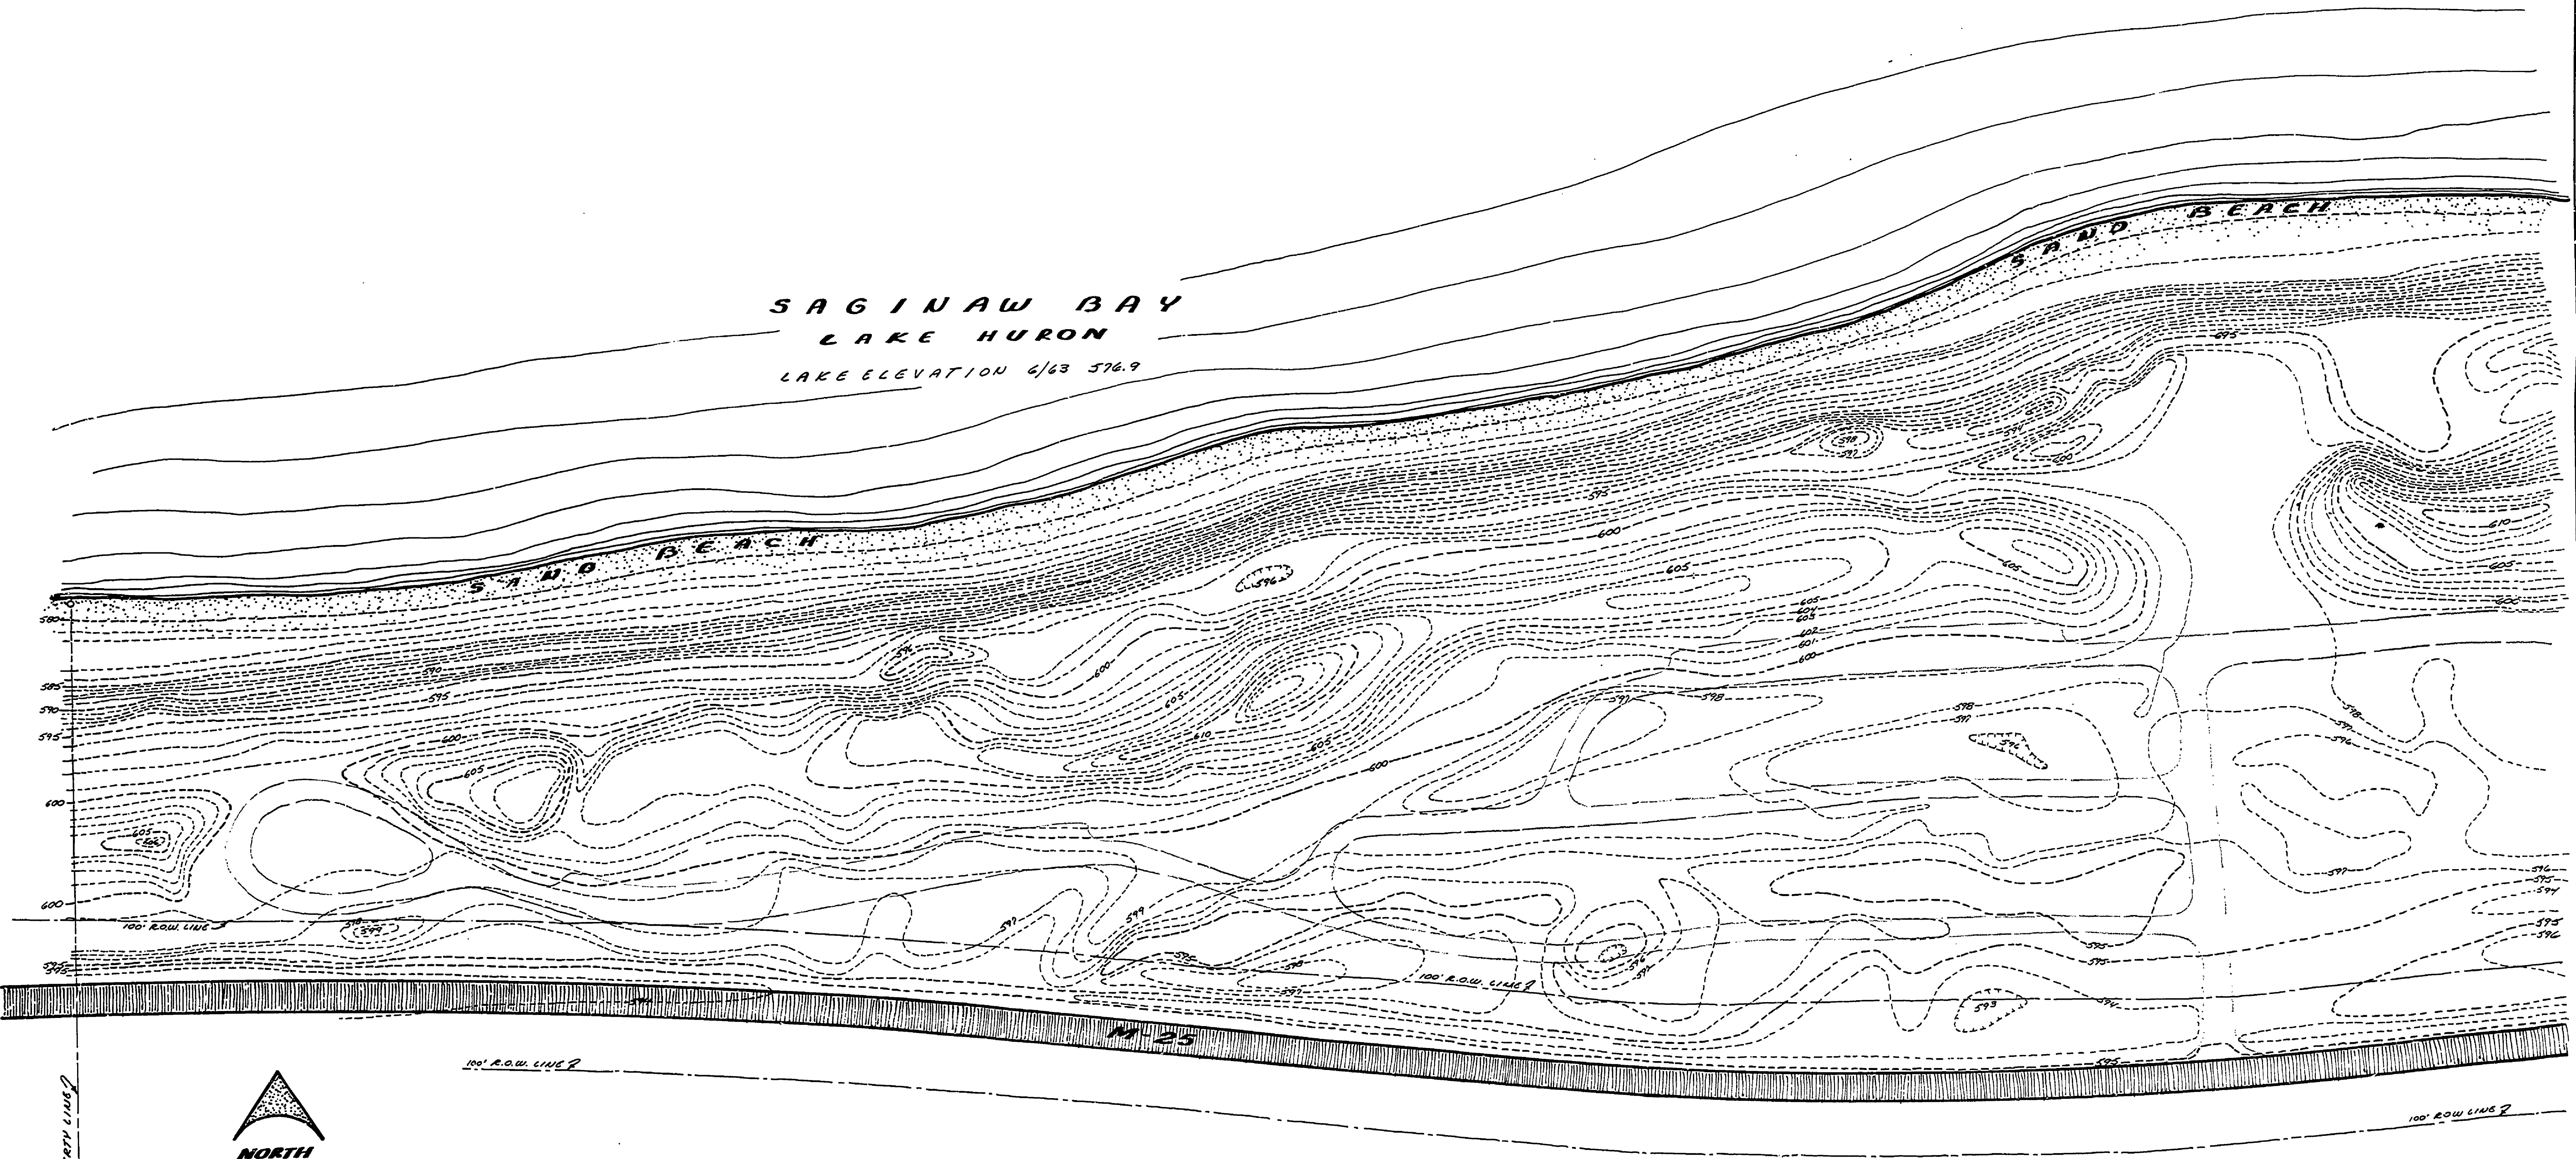

SCALE 1" = 50'

MICHIGAN
DEPARTMENT OF CONSERVATION
PARKS AND RECREATION DIVISION

SLEEPER STATE PARK
ALL-DEVELOPMENT AREA PLAN

SHEET NO. 2 OF 4
PLAN NO. E-100