


DESIGNED BY	DATE	REVIEWED	DATE	APPROVED	DATE NO.	DATE BY	REVISIONS	DATE BY
DRAWN BY JMH CHECKED BY	3-64	ARCHITECTURAL ENGINEERING LANDSCAPE	DATE	APPROVED	1		4	
					2		5	
					3		6	

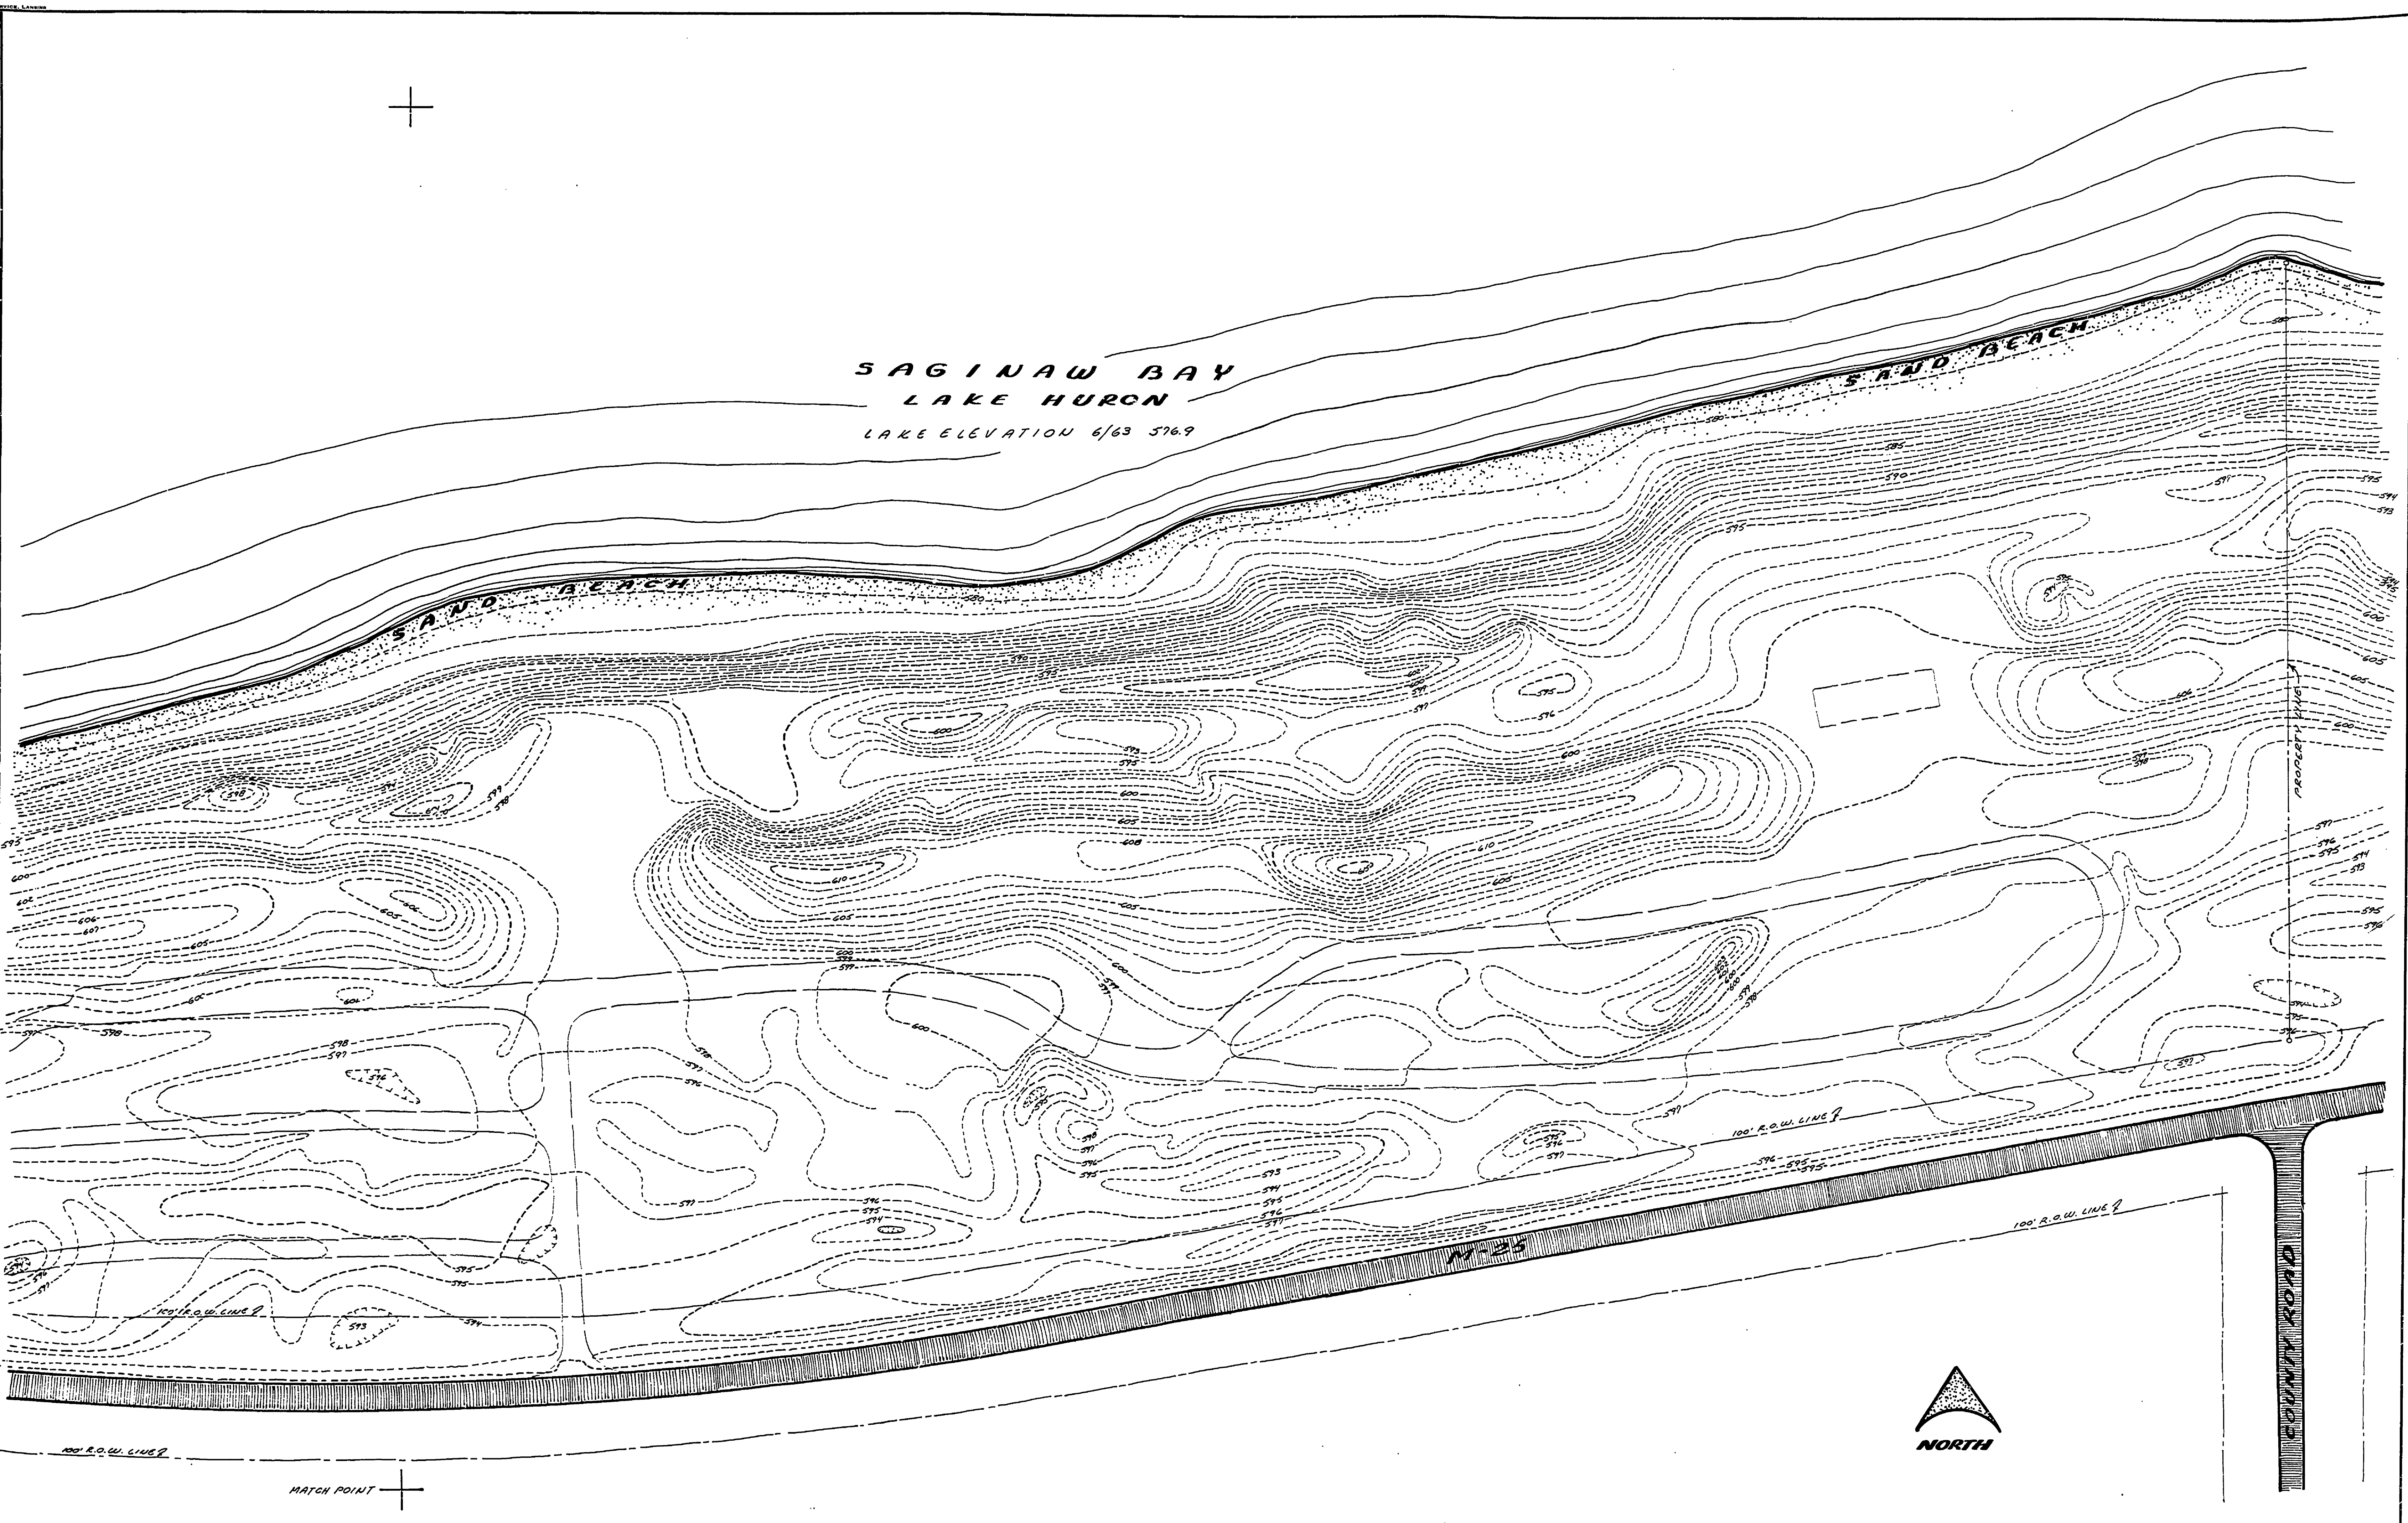

SCALE 1" = 50'

MICHIGAN
DEPARTMENT OF CONSERVATION
PARKS AND RECREATION DIVISION

SLEEPER STATE PARK
ALC DEVELOPMENT AREA PLAN

SHEET NO. **2**
OF **4**

PLAN NO. **E-100**