


DESIGNED BY	DATE	REVIEWED	DATE	APPROVED	DATE	NO.	DATE	REVISIONS	DATE	BY
DRAWN BY <i>J.M.H.</i> CHECKED BY	3-67	ARCHITECTURAL				1		4		
		ENGINEERING				2		5		
		LANDSCAPE				3		6		

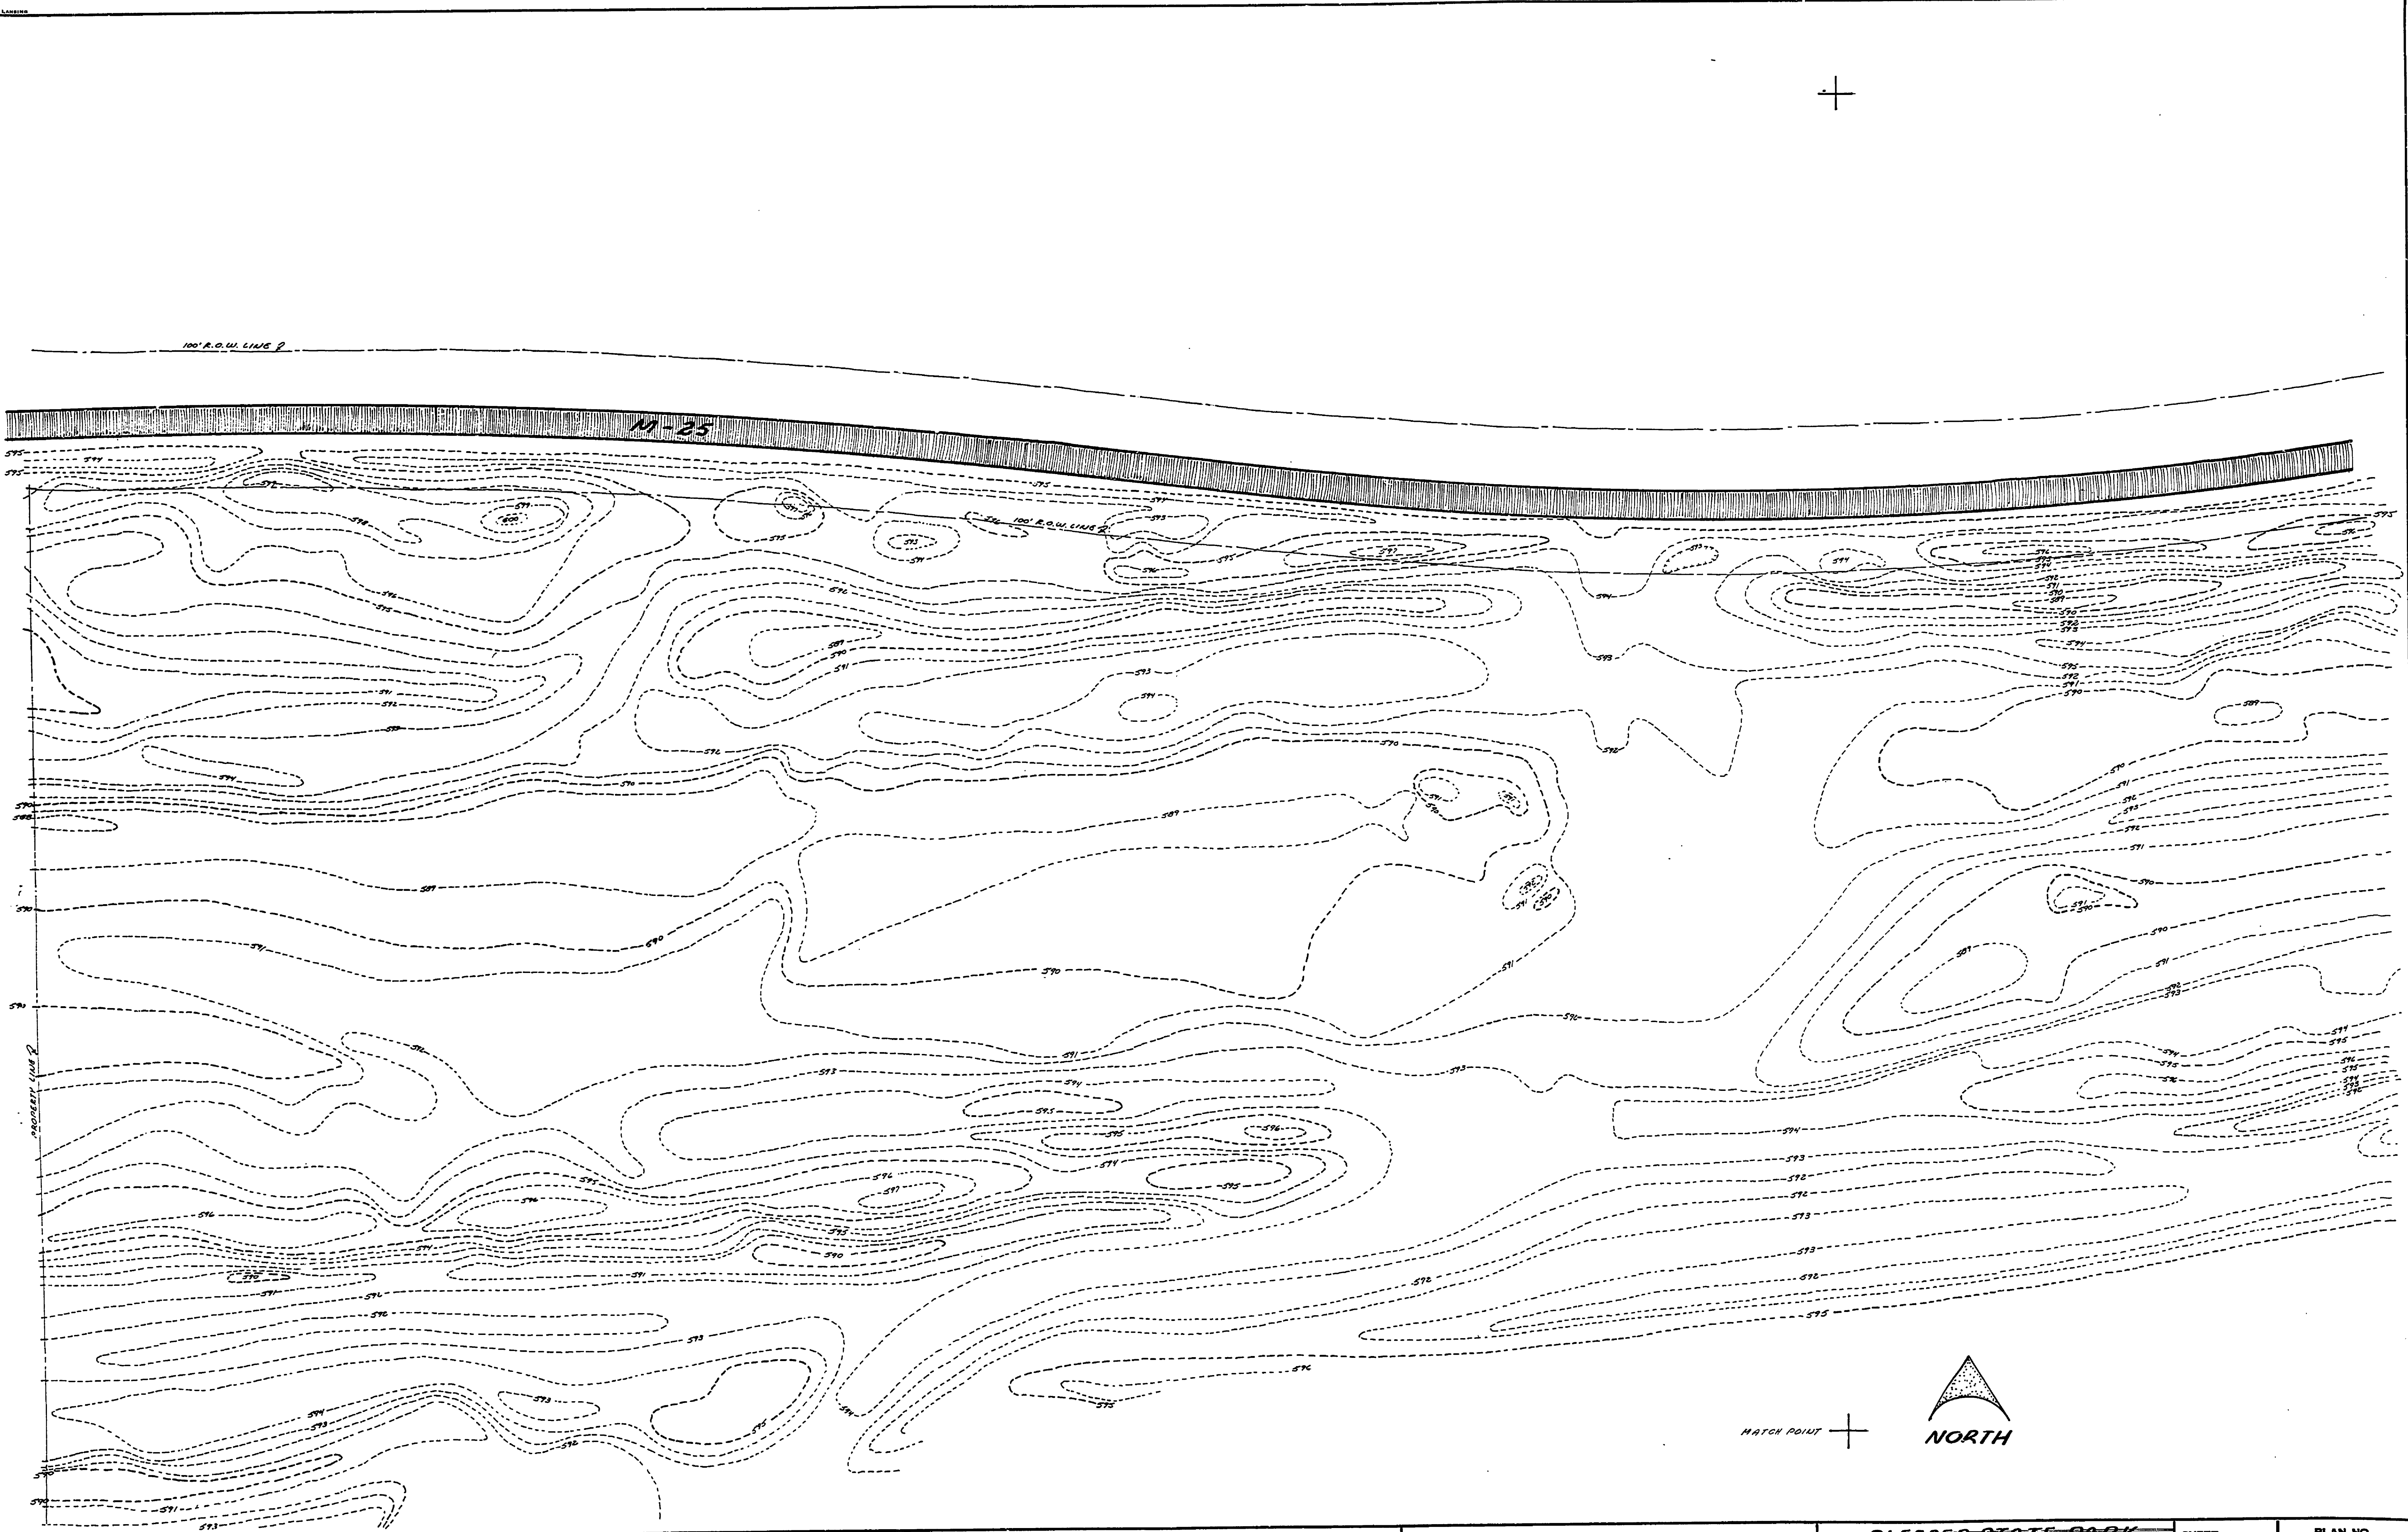

SCALE 1" = 50'

MICHIGAN
DEPARTMENT OF CONSERVATION
PARKS AND RECREATION DIVISION

SLEEPER STATE PARK
S.W. DEVELOPMENT AREA PLAN

SHEET NO. OF	1 4	PLAN NO.	E-100
--------------	--------	----------	-------