

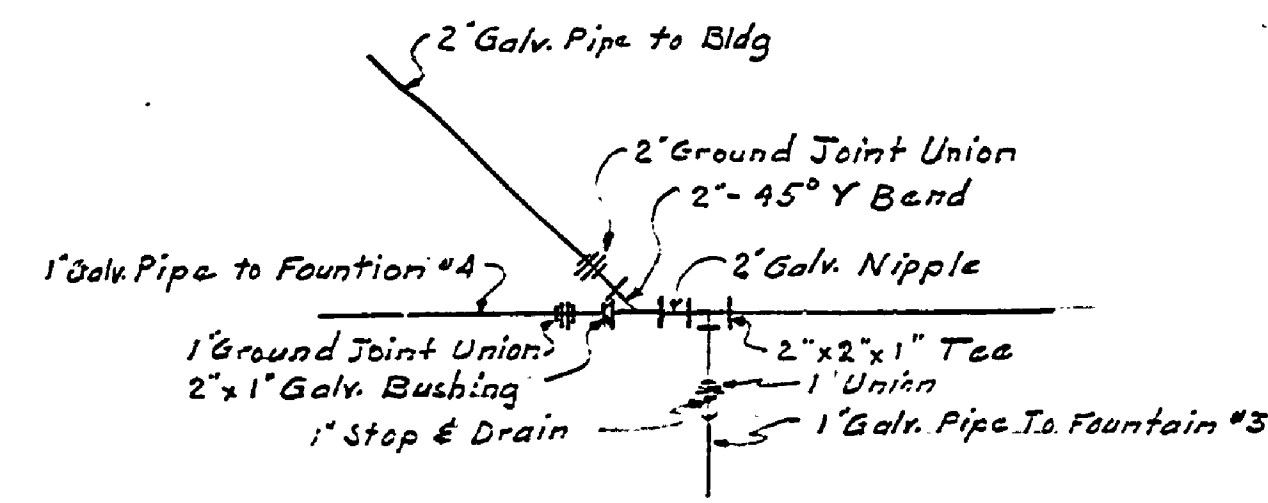
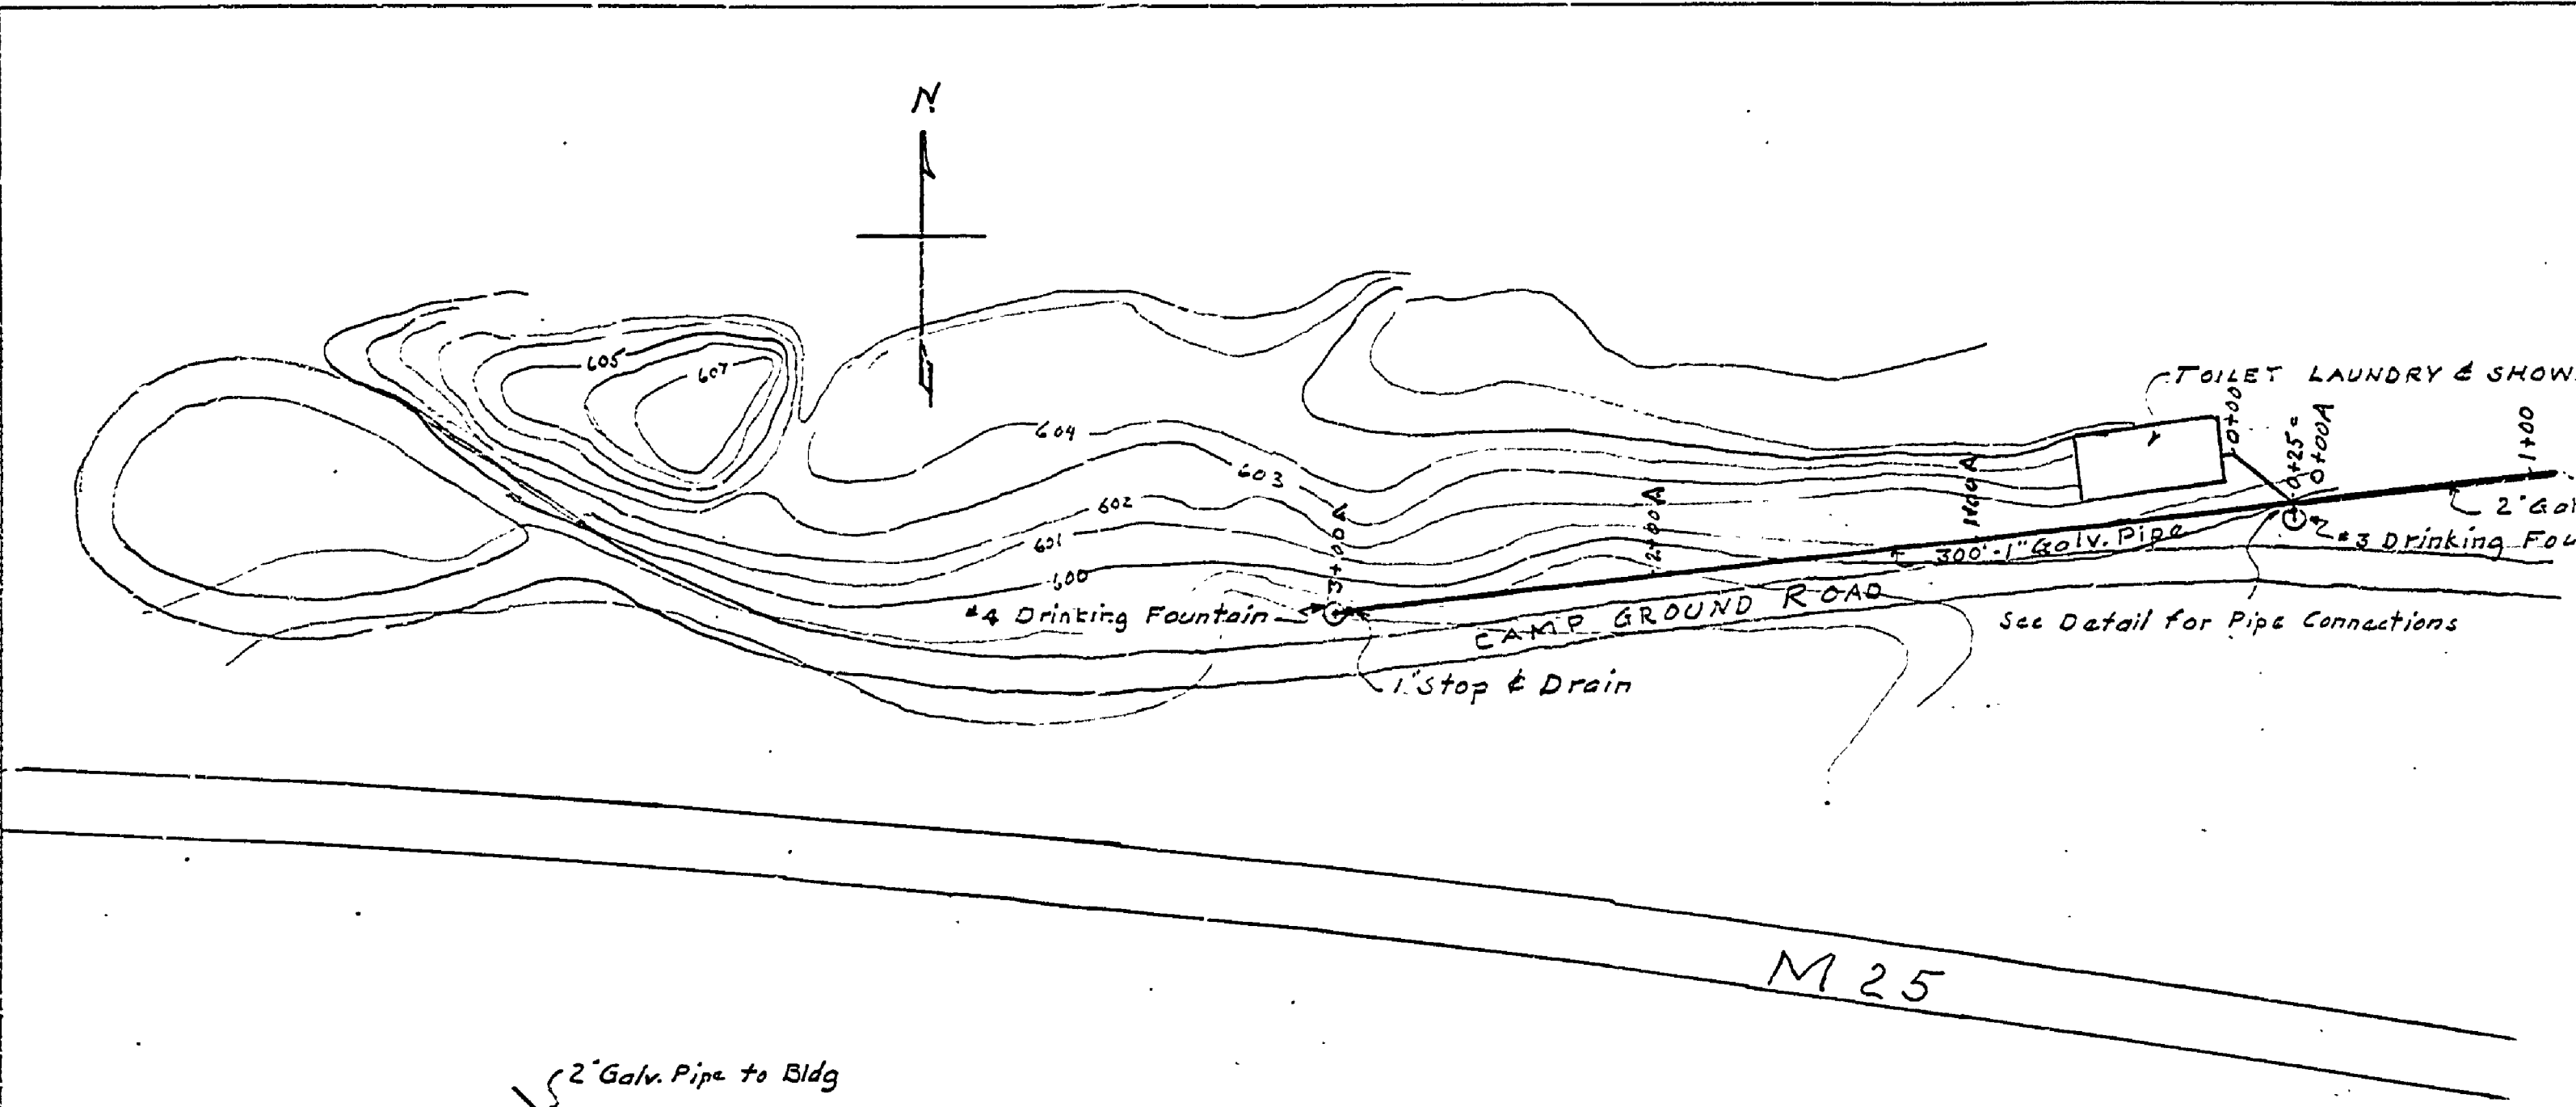




DATE: 3-12-51
 DRAWN BY: E.T.R.
 CHECKED BY: LANDS ARCH. J.E.R.
 DATE: 3-12-51
 ENGR. H.C.M.
 REVIEWED BY SECTION: J.E.R.
 APPROVED BY: J.E.R.
 ASST. CHIEF IN CHARGE OF DESIGN
 DATE: 3-15-51
 PLAN: 108
 NOTE BOOK: 108
 NO. 108

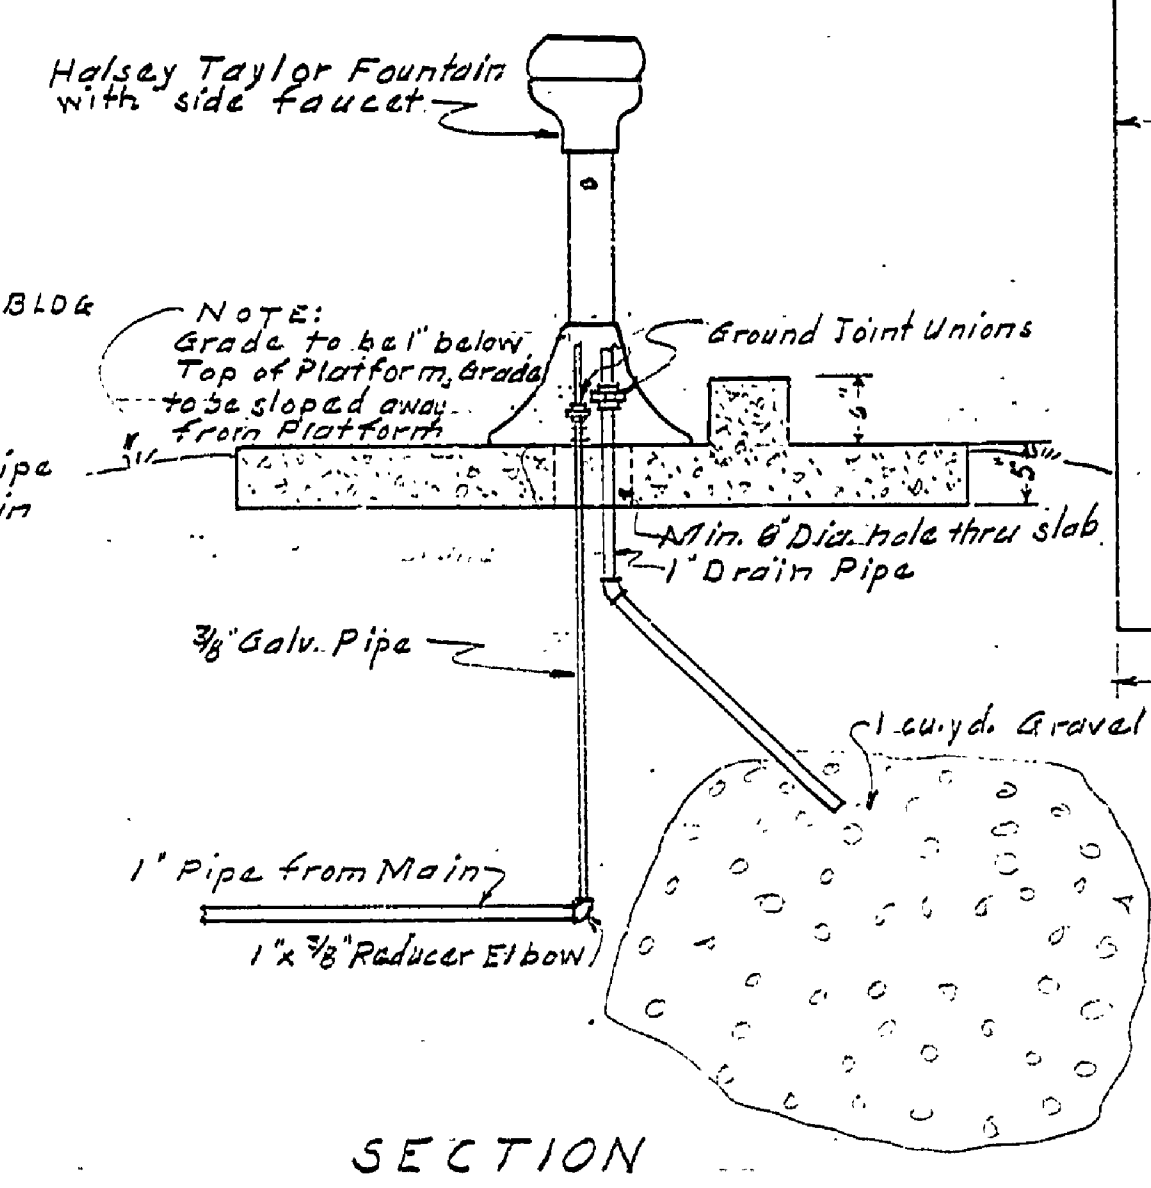

PIPE CONNECTIONS STA. 0+25
 No SCALE

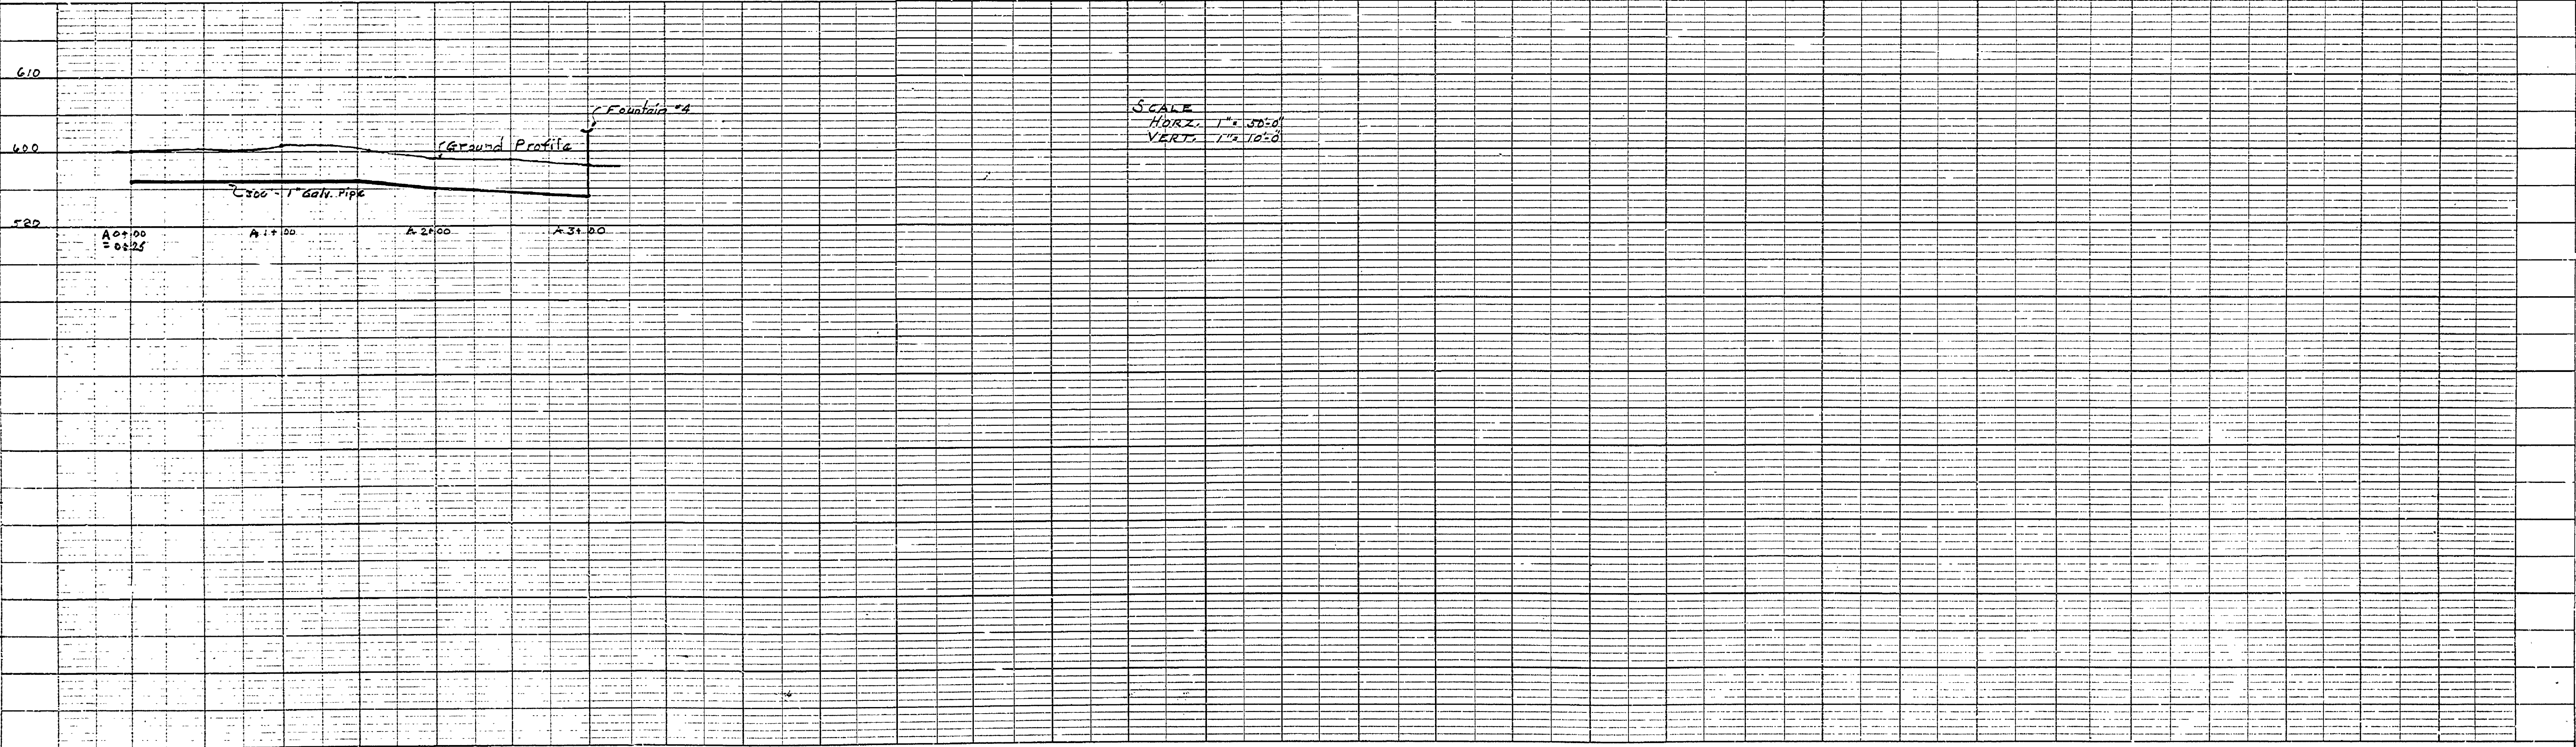

SECTION
 FOUNTAIN DETAILS
 SCALE 3/4" = 1' 0"

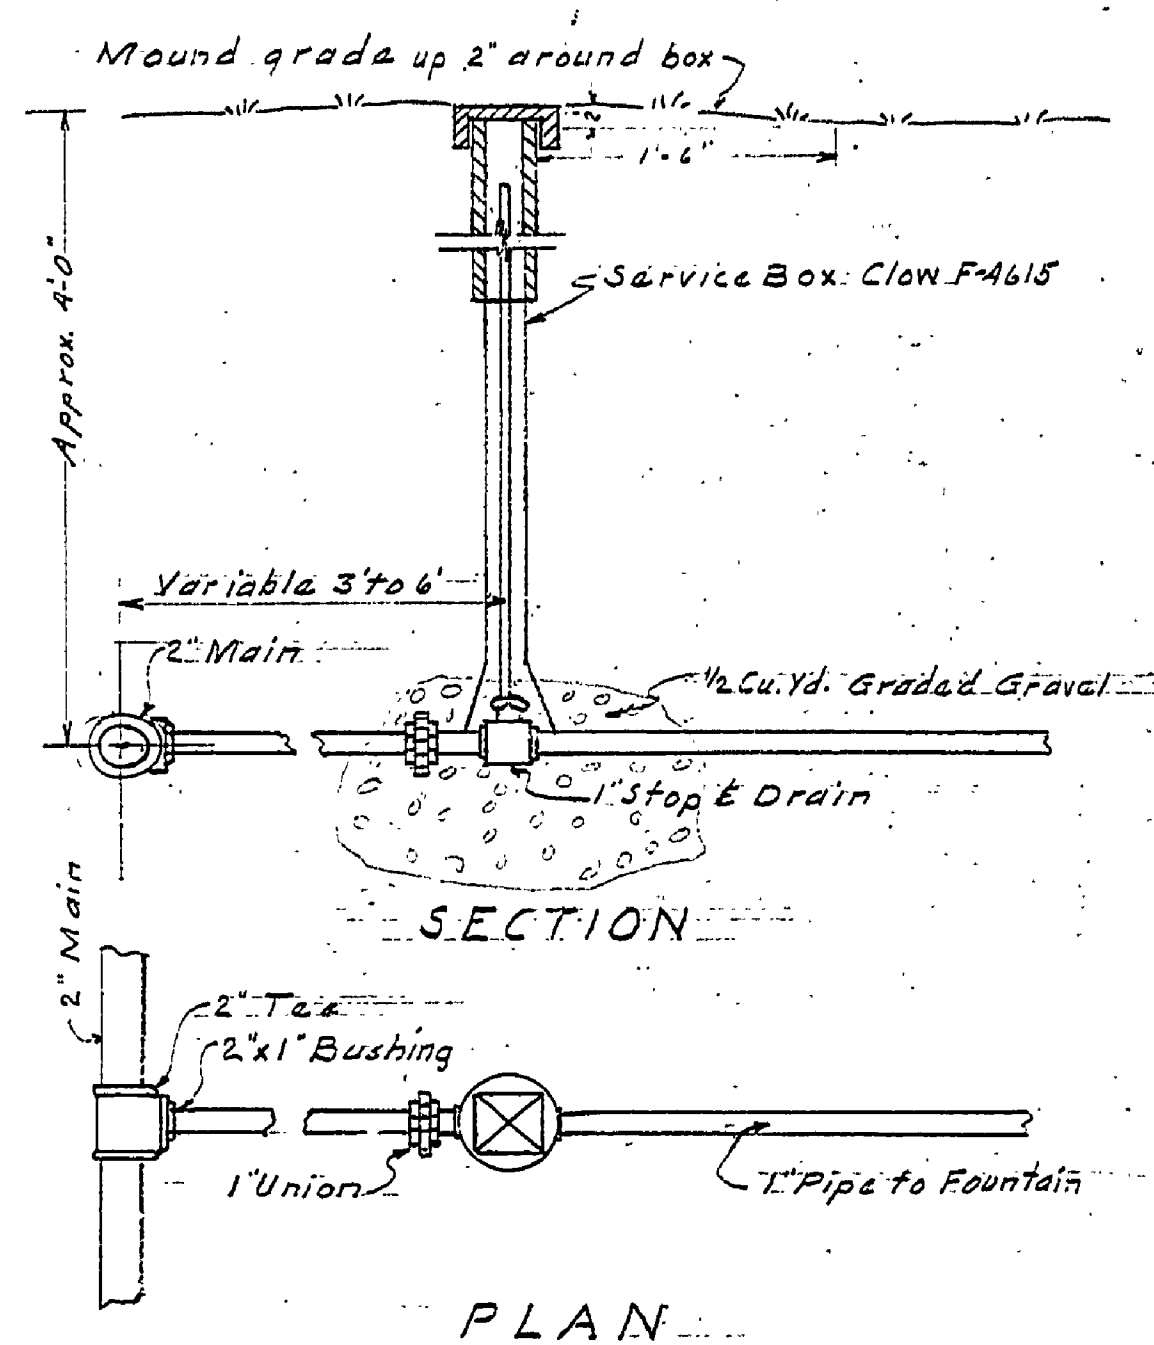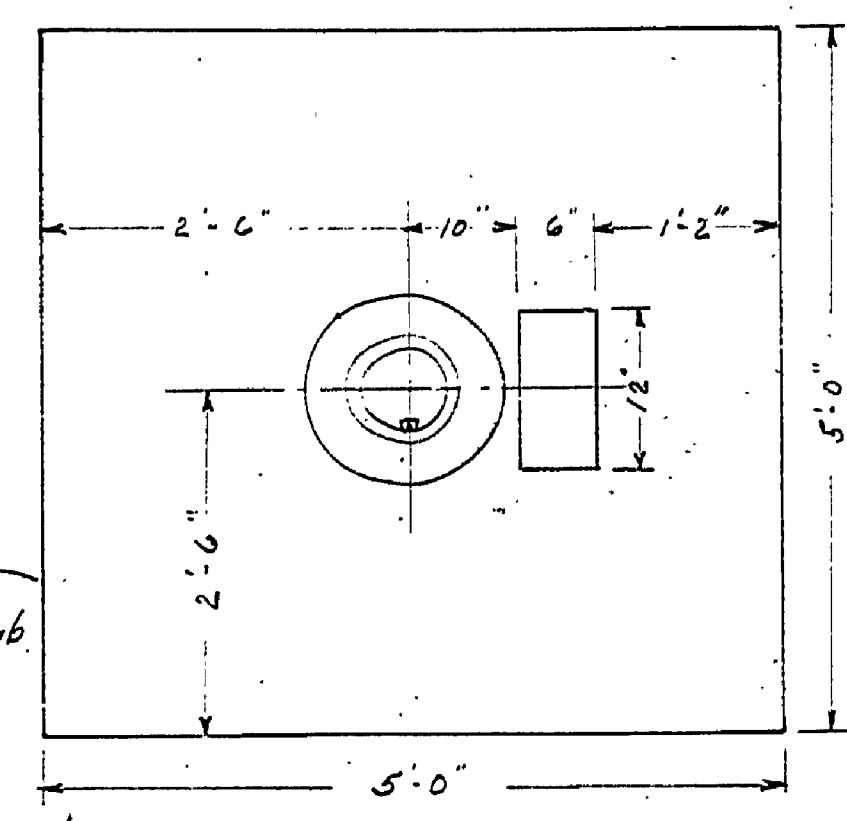

SECTION
 PLAN
 STOP AND DRAIN
 SCALE 1" = 1' 0"