



NO.	DATE	BY	REVISIONS
1			
2			
3			
4			
5			
6			

DRAWN BY	E. J. P.
TRACED BY	
CHECKED BY	
DATE	11-9-54
REVIEWED BY SECTIONS	
ARCHITECTURAL	J.T.R.
ENGINEERING	H.C.H.
LANDSCAPE	L.J.R.
DATE	11-9-54
APPROVED BY	
ASSISTANT CHIEF IN CHARGE	
OF DESIGN	
DATE	11-18-54

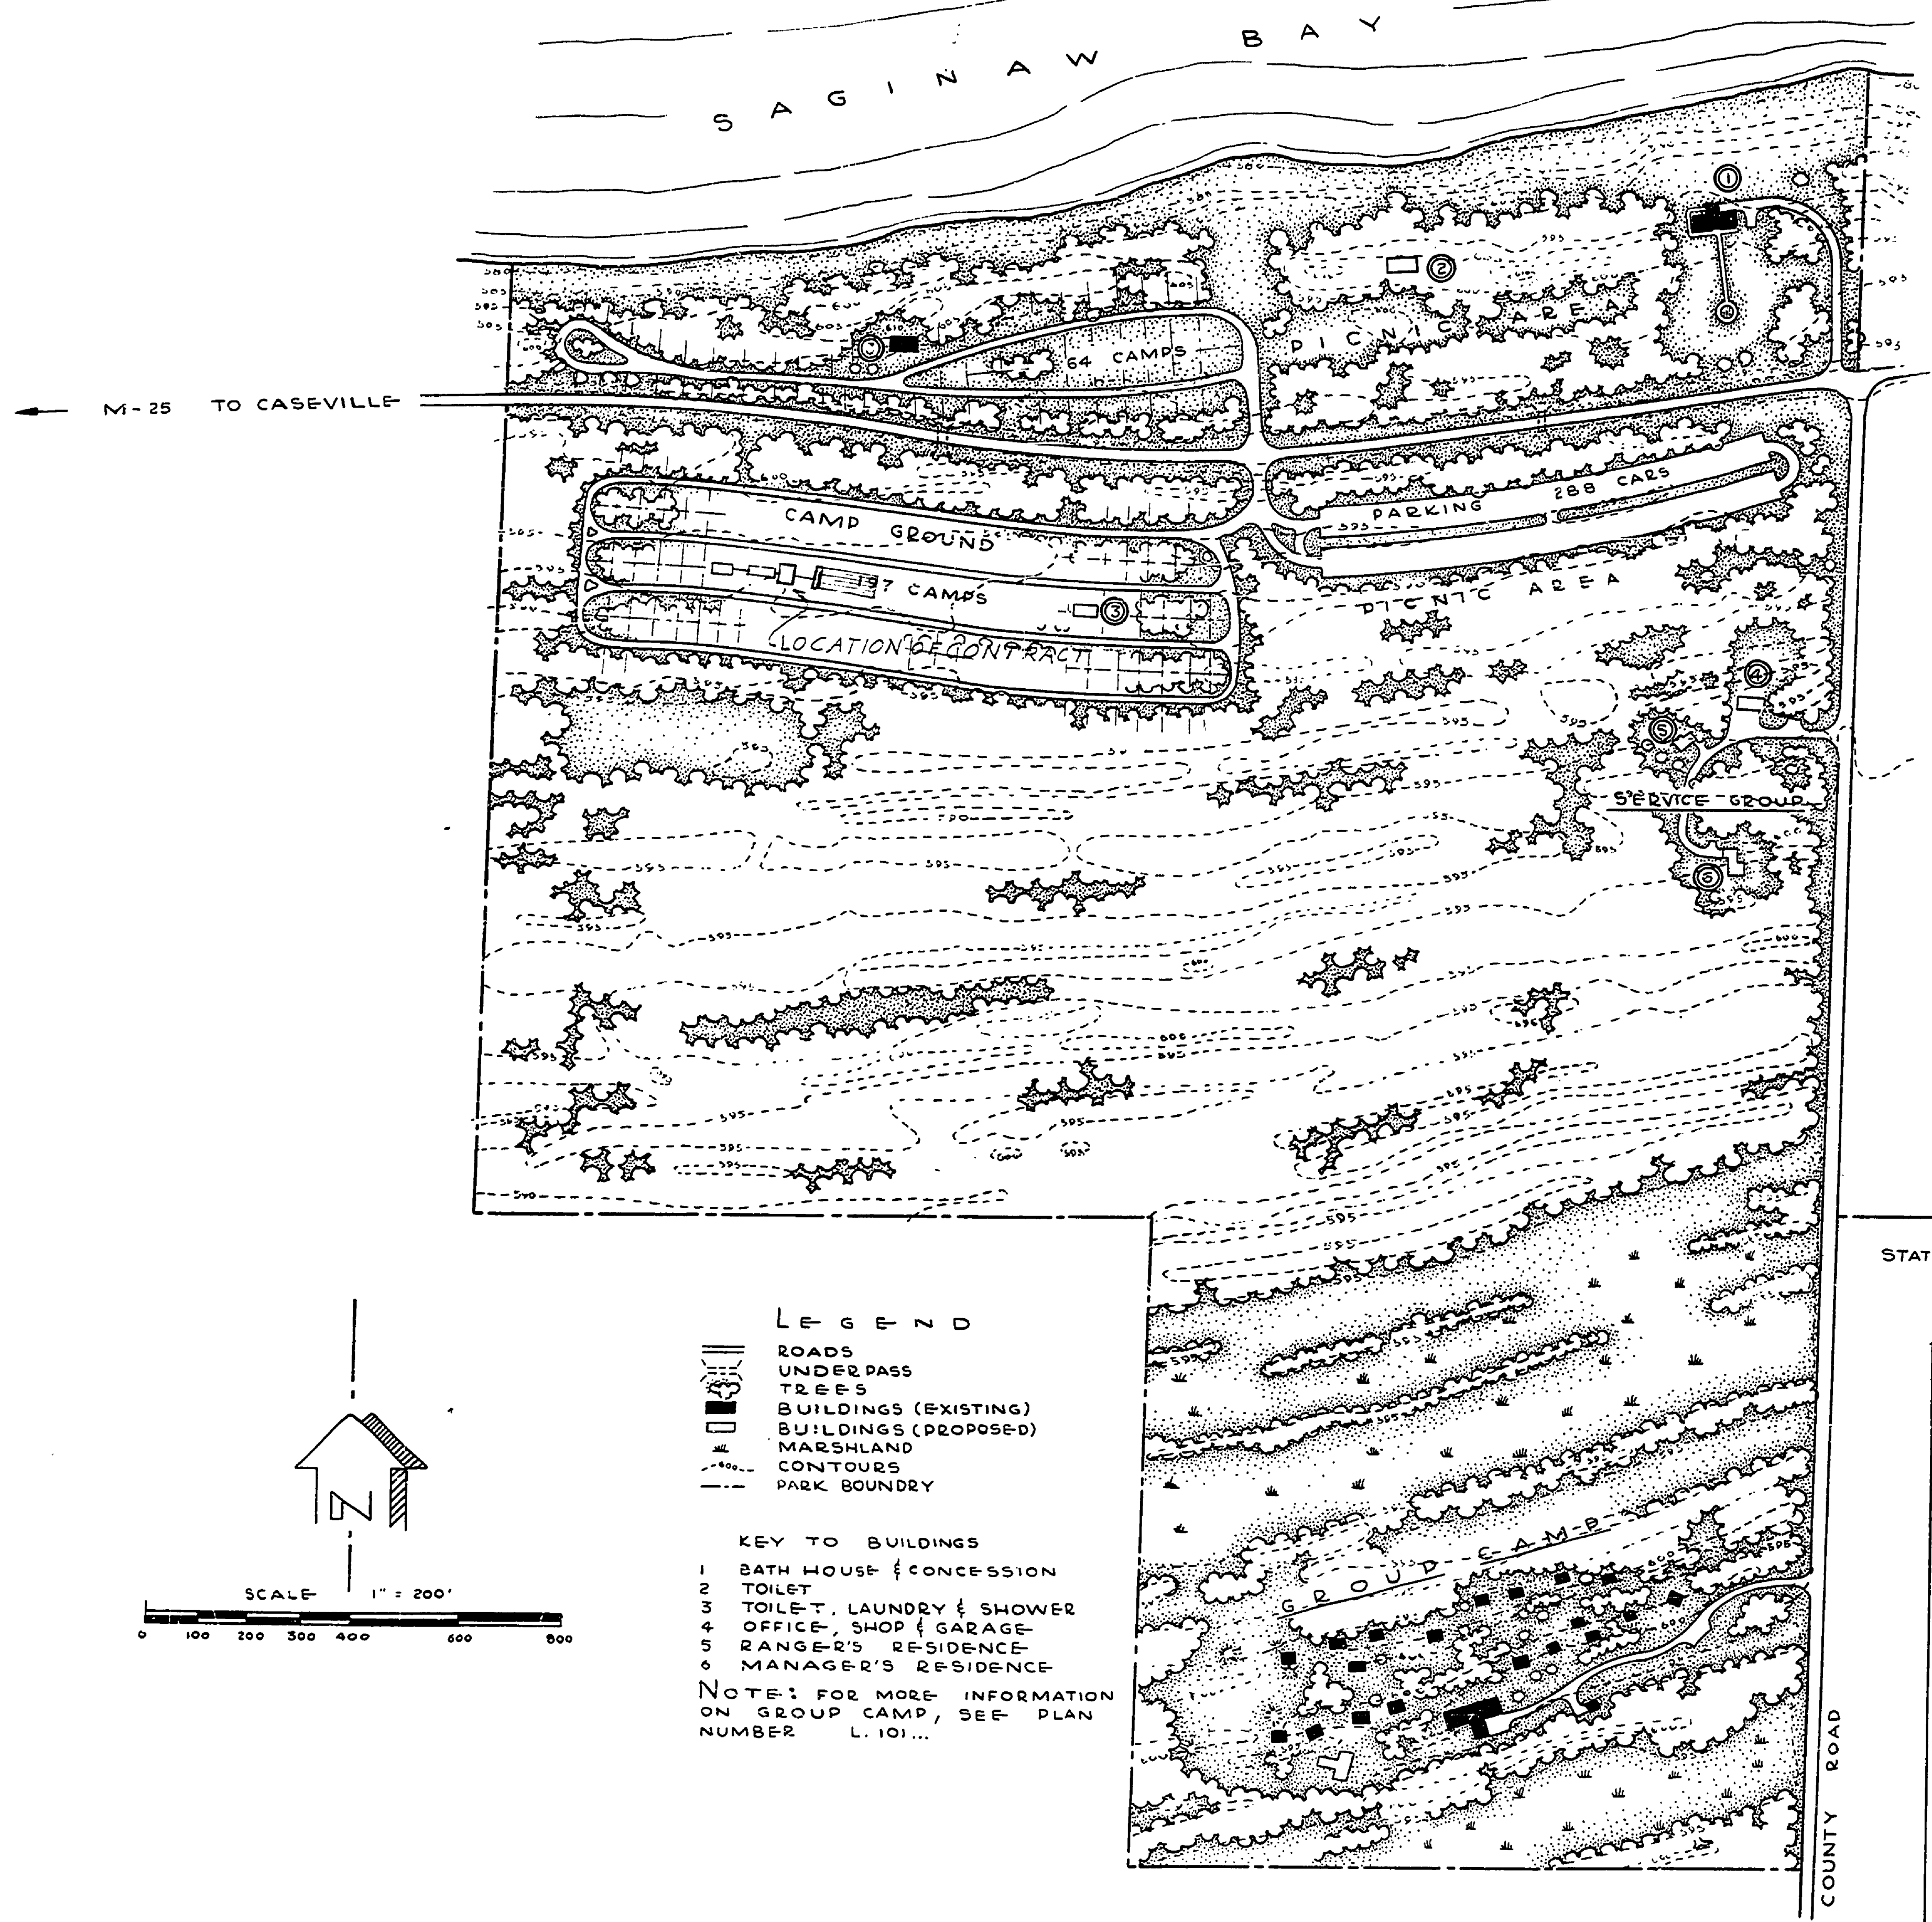


- LEGEND**
- ROADS
 - UNDER PASS
 - TREES
 - BUILDINGS (EXISTING)
 - BUILDINGS (PROPOSED)
 - MARSHLAND
 - CONTOURS
 - PARK BOUNDRY
- KEY TO BUILDINGS**
- 1 BATH HOUSE (CONCESSION)
 - 2 TOILET
 - 3 TOILET, LAUNDRY & SHOWER
 - 4 OFFICE, SHOP & GARAGE
 - 5 RANGER'S RESIDENCE
 - 6 MANAGER'S RESIDENCE
- NOTE: FOR MORE INFORMATION ON GROUP CAMP, SEE PLAN NUMBER L. 101...

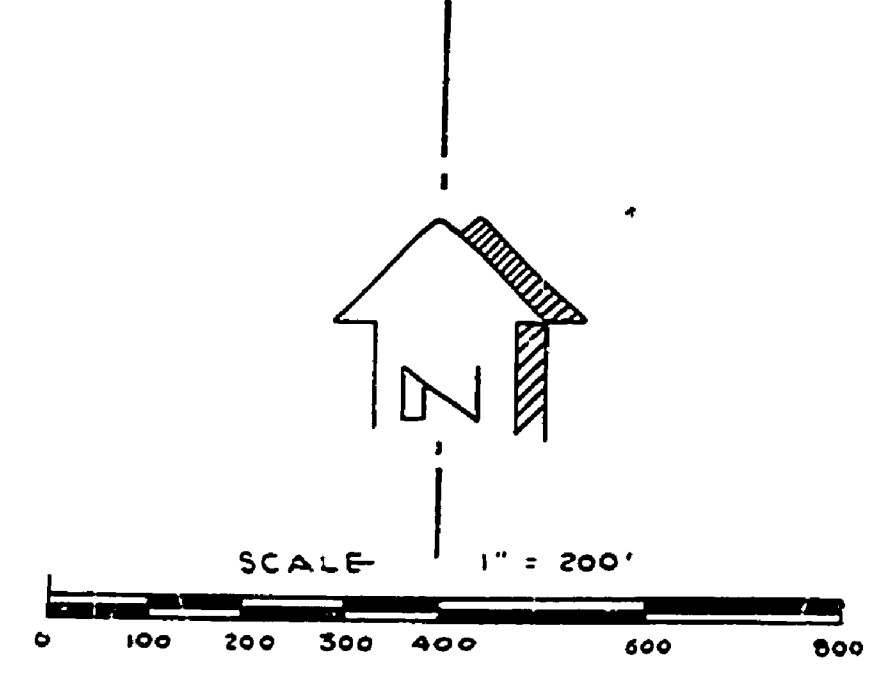

**SLEEPER STATE PARK
CONSTRUCTION PLANS
FOR
CAMP GROUND
SEWAGE DISPOSAL SYSTEM
PROJECT NO. 80-182-2 C**

STATE OWNED LAND

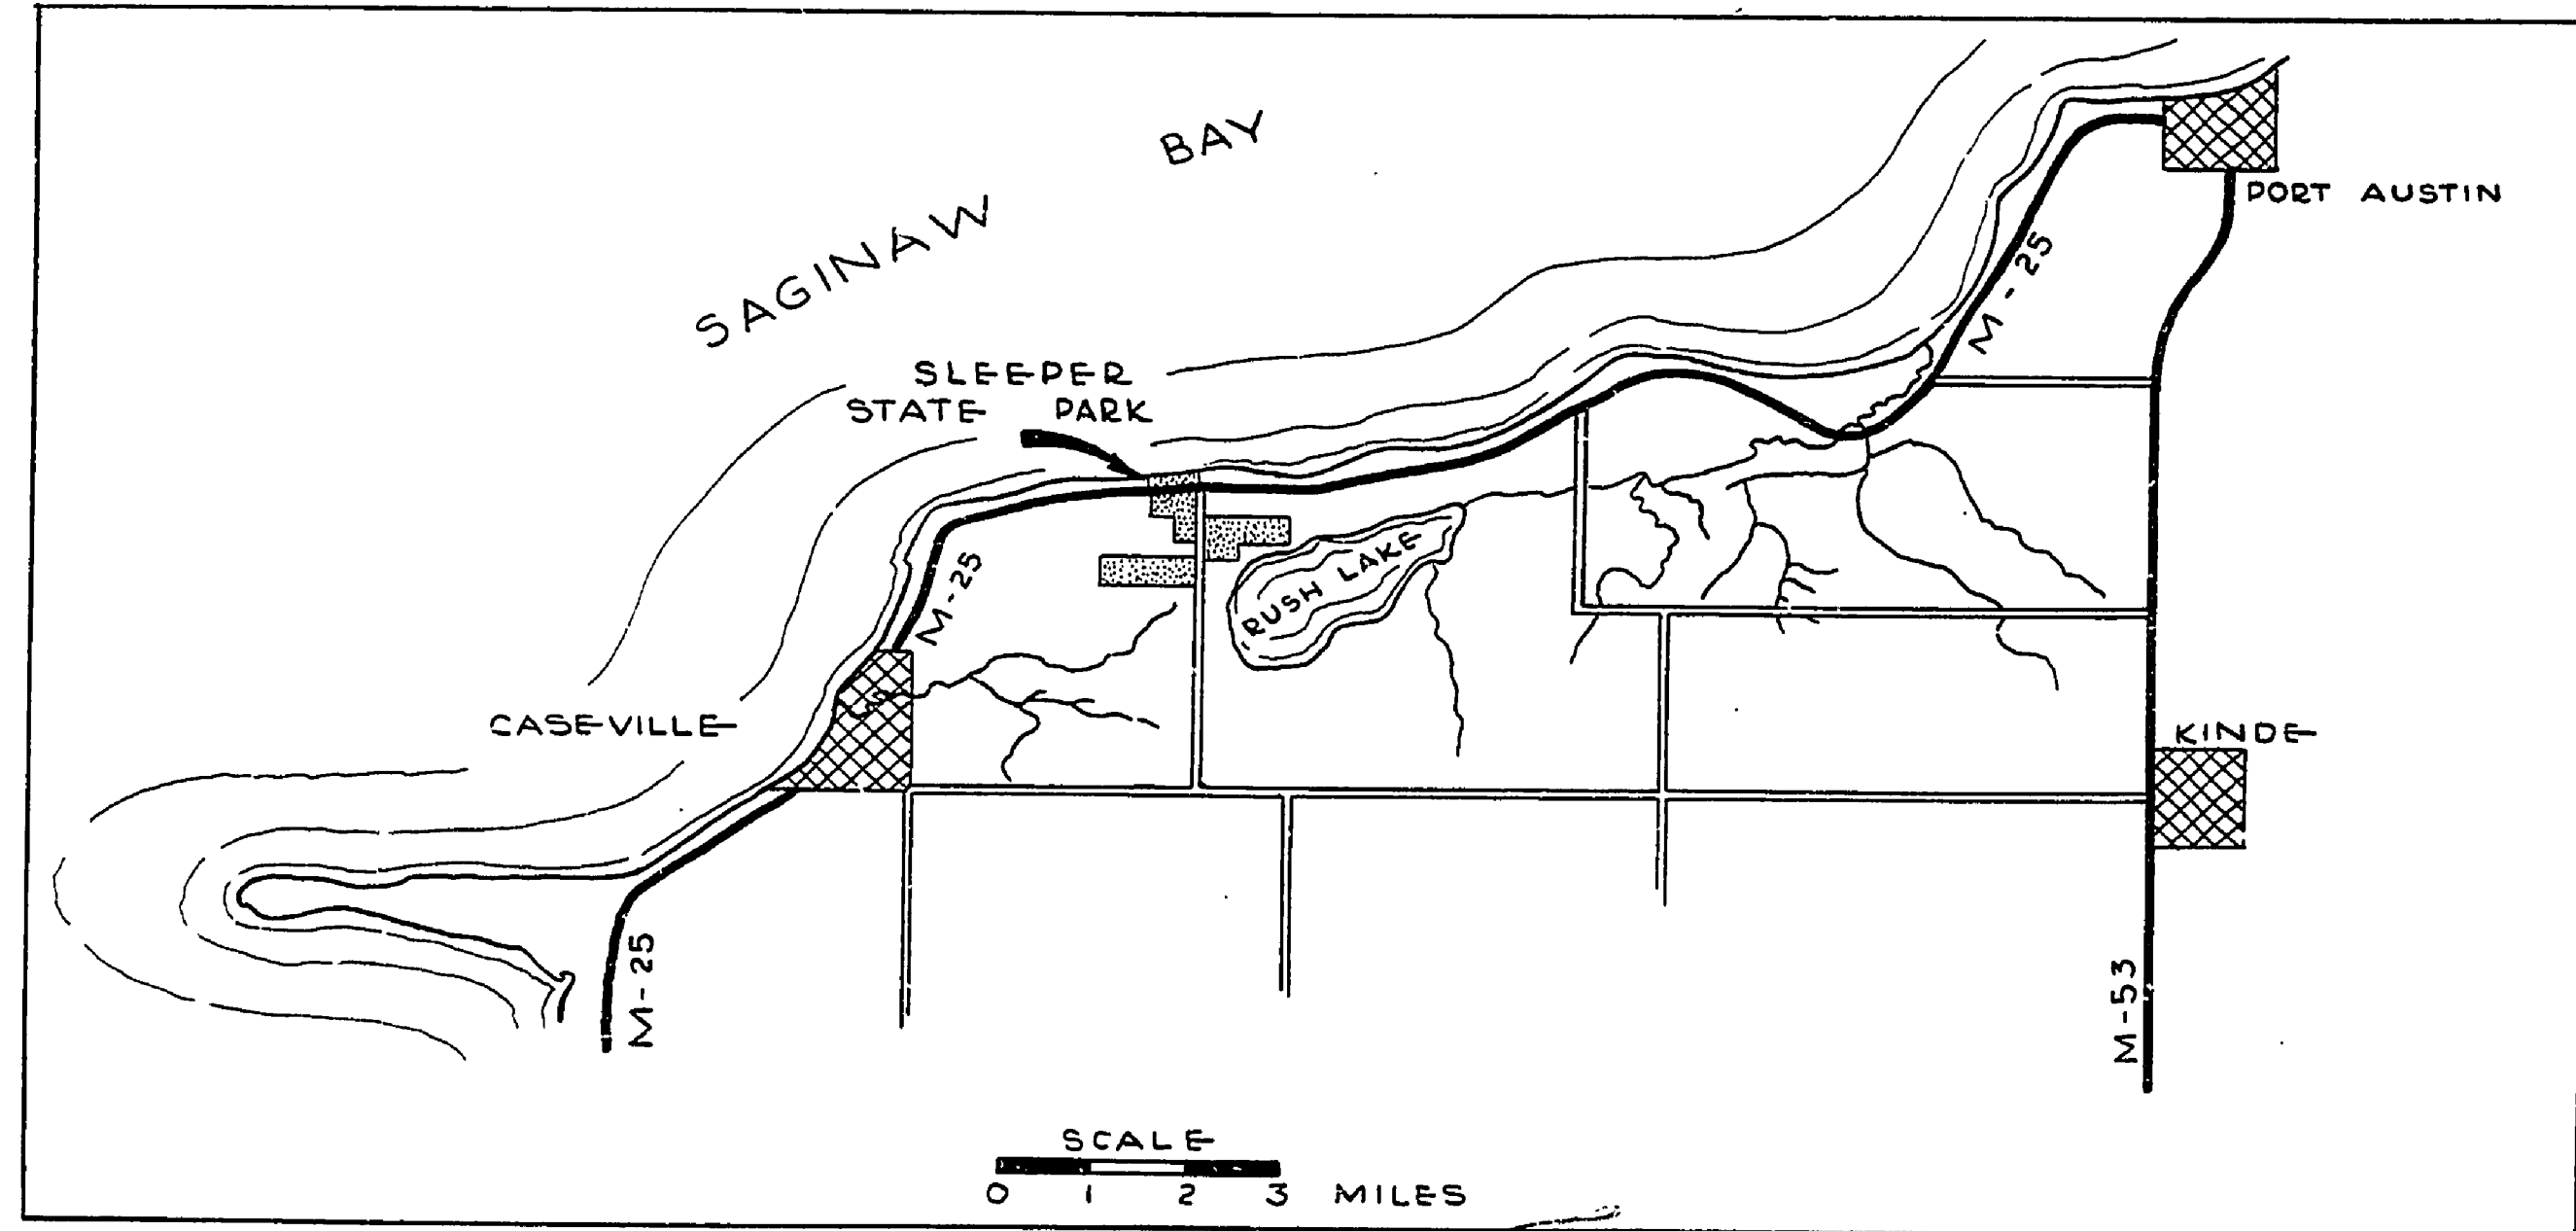

John J. Jones
CHIEF, PARKS & RECREATION DIVISION

MICHIGAN
DEPARTMENT OF CONSERVATION
PARKS AND RECREATION DIVISION

SLEEPER STATE PARK
SO. CAMP GRD. T.L.E.S.H. BUILDING
SEWAGE DISPOSAL SYSTEM

SHEET NO. 1 OF 4
PLAN NO. E-112