


DESIGNED BY	B.S.O.	REVIEWED	DATE	APPROVED	DATE	NO.	DATE	BY	REVISIONS	DATE	BY
DRAWN BY	B.H.S.	ARCHITECTURAL	3-6-62	<i>[Signature]</i>	3-6-62	1	3-6-62	W.C.G.	1	3-6-62	W.C.G.
CHECKED BY	H.M.S.	ENGINEERING	3-6-62	<i>[Signature]</i>	3-6-62	2	3-6-62	R.P.	2	3-6-62	R.P.
		LANDSCAPE	3-6-62	<i>[Signature]</i>	3-6-62	3	3-6-62	A.H.S.	3	3-6-62	A.H.S.
						4			4		
						5			5		
						6			6		

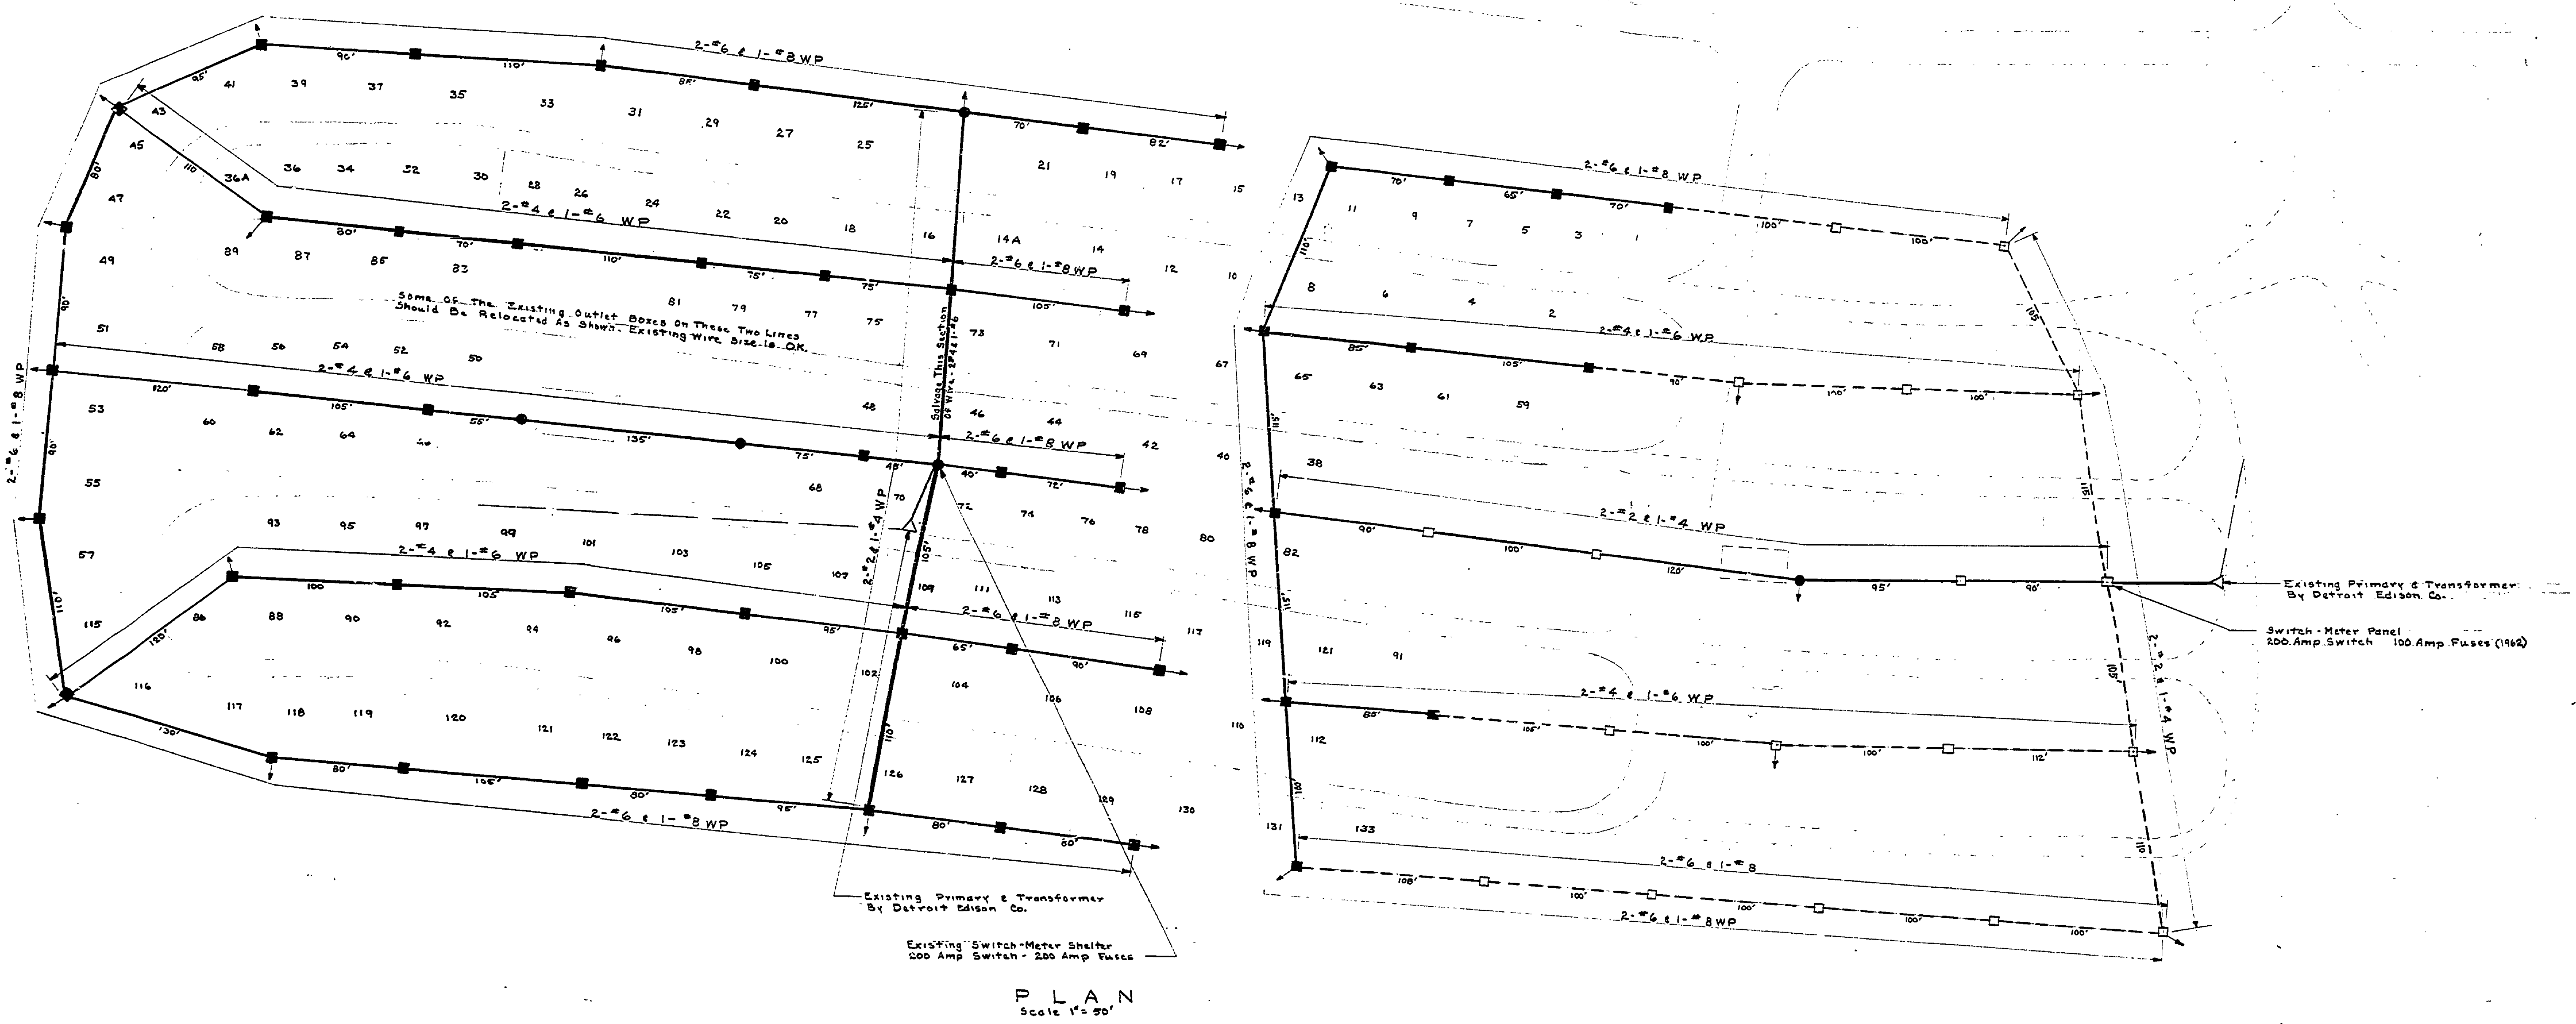

- KEY**
- Proposed Trailer Outlet Box & Service Line
 - - - - Future Trailer Outlet Box & Service Line
 - - - - Proposed Service Line & Future Outlet Box
 - Anchor Guy
 - Pole

Note: Developed Campsites Ave. Numbered As Shown.