


DATE	BY	REVISIONS
1-28-55	E.J.P.	
2-8-55	V.I.R.	1
2-8-55	H.C.H.	2
2-8-55	V.I.R.	3
2-8-55	V.I.R.	4
2-8-55	V.I.R.	5
2-8-55	V.I.R.	6

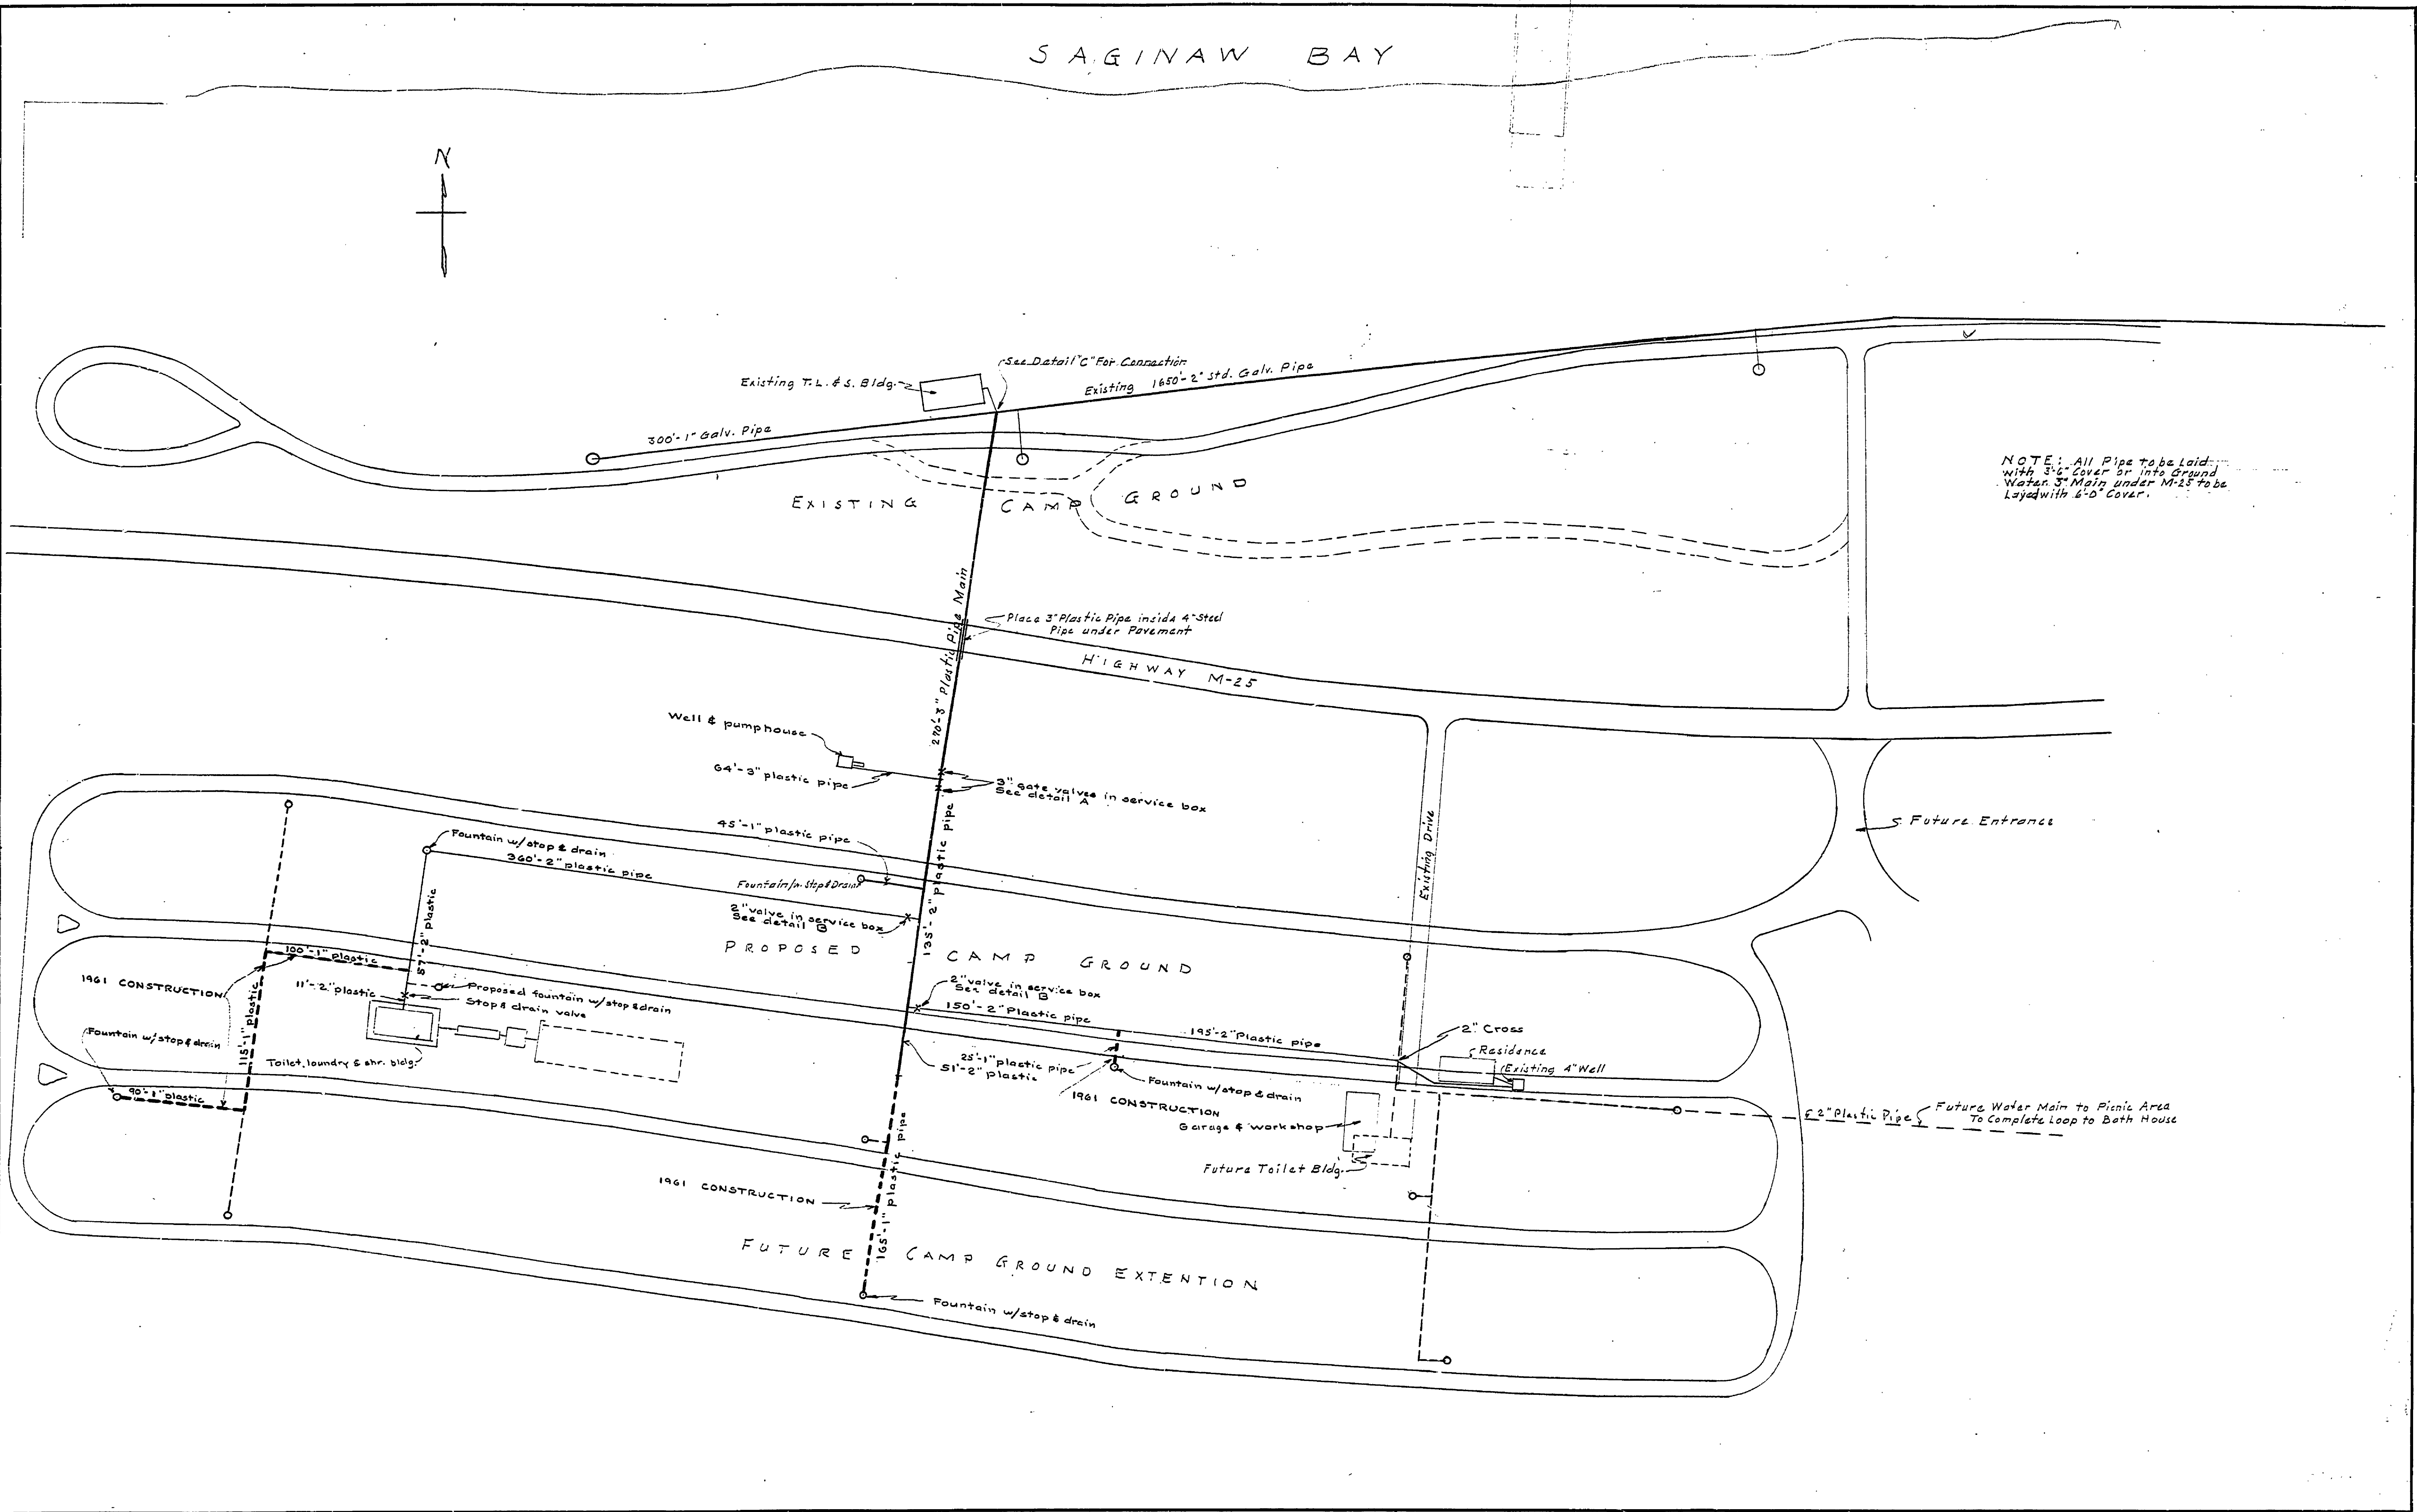

NOTE: All Pipe to be Laid with 3'-6\"/>