

REVISIONS	NO.	DATE	BY
4	1		
5	2		
6	3		

REVIEWED BY SECTIONS	DATE	APPROVED BY
ARCHITECTURAL	1-23-56	<i>[Signature]</i>
ENGINEERING	1-23-56	<i>[Signature]</i>
LANDSCAPE	1-23-56	<i>[Signature]</i>



DRAWN BY	DATE
E. J. P.	1-10-56

TRACED BY	CHECKED BY	DATE

ASSISTANT CHIEF IN CHARGE	DATE OF DESIGN
<i>[Signature]</i>	1-28-56





- LEGEND**
- ROADS
  - UNDER PASS
  - TREES
  - BUILDINGS (EXISTING)
  - BUILDINGS (PROPOSED)
  - MARSHLAND
  - CONTOURS
  - PARK BOUNDARY
- 
- KEY TO BUILDINGS**
- 1 BATH HOUSE & CONCESSION
  - 2 TOILET
  - 3 TOILET, LAUNDRY & SHOWER
  - 4 OFFICE, SHOP & GARAGE
  - 5 RANGER'S RESIDENCE
  - 6 MANAGER'S RESIDENCE
- NOTE: FOR MORE INFORMATION ON GROUP CAMP, SEE PLAN NUMBER L-101...
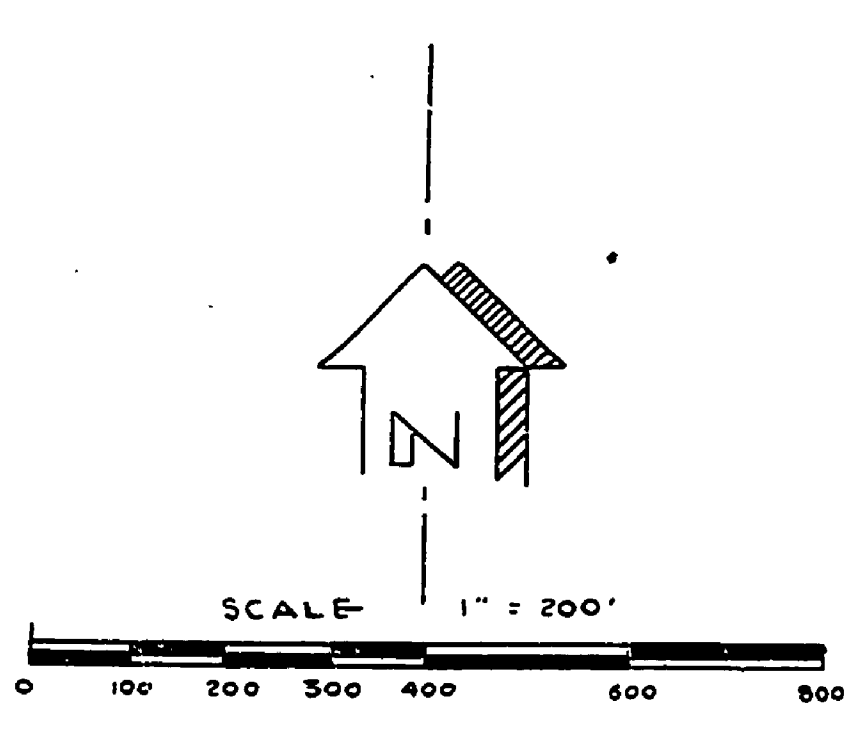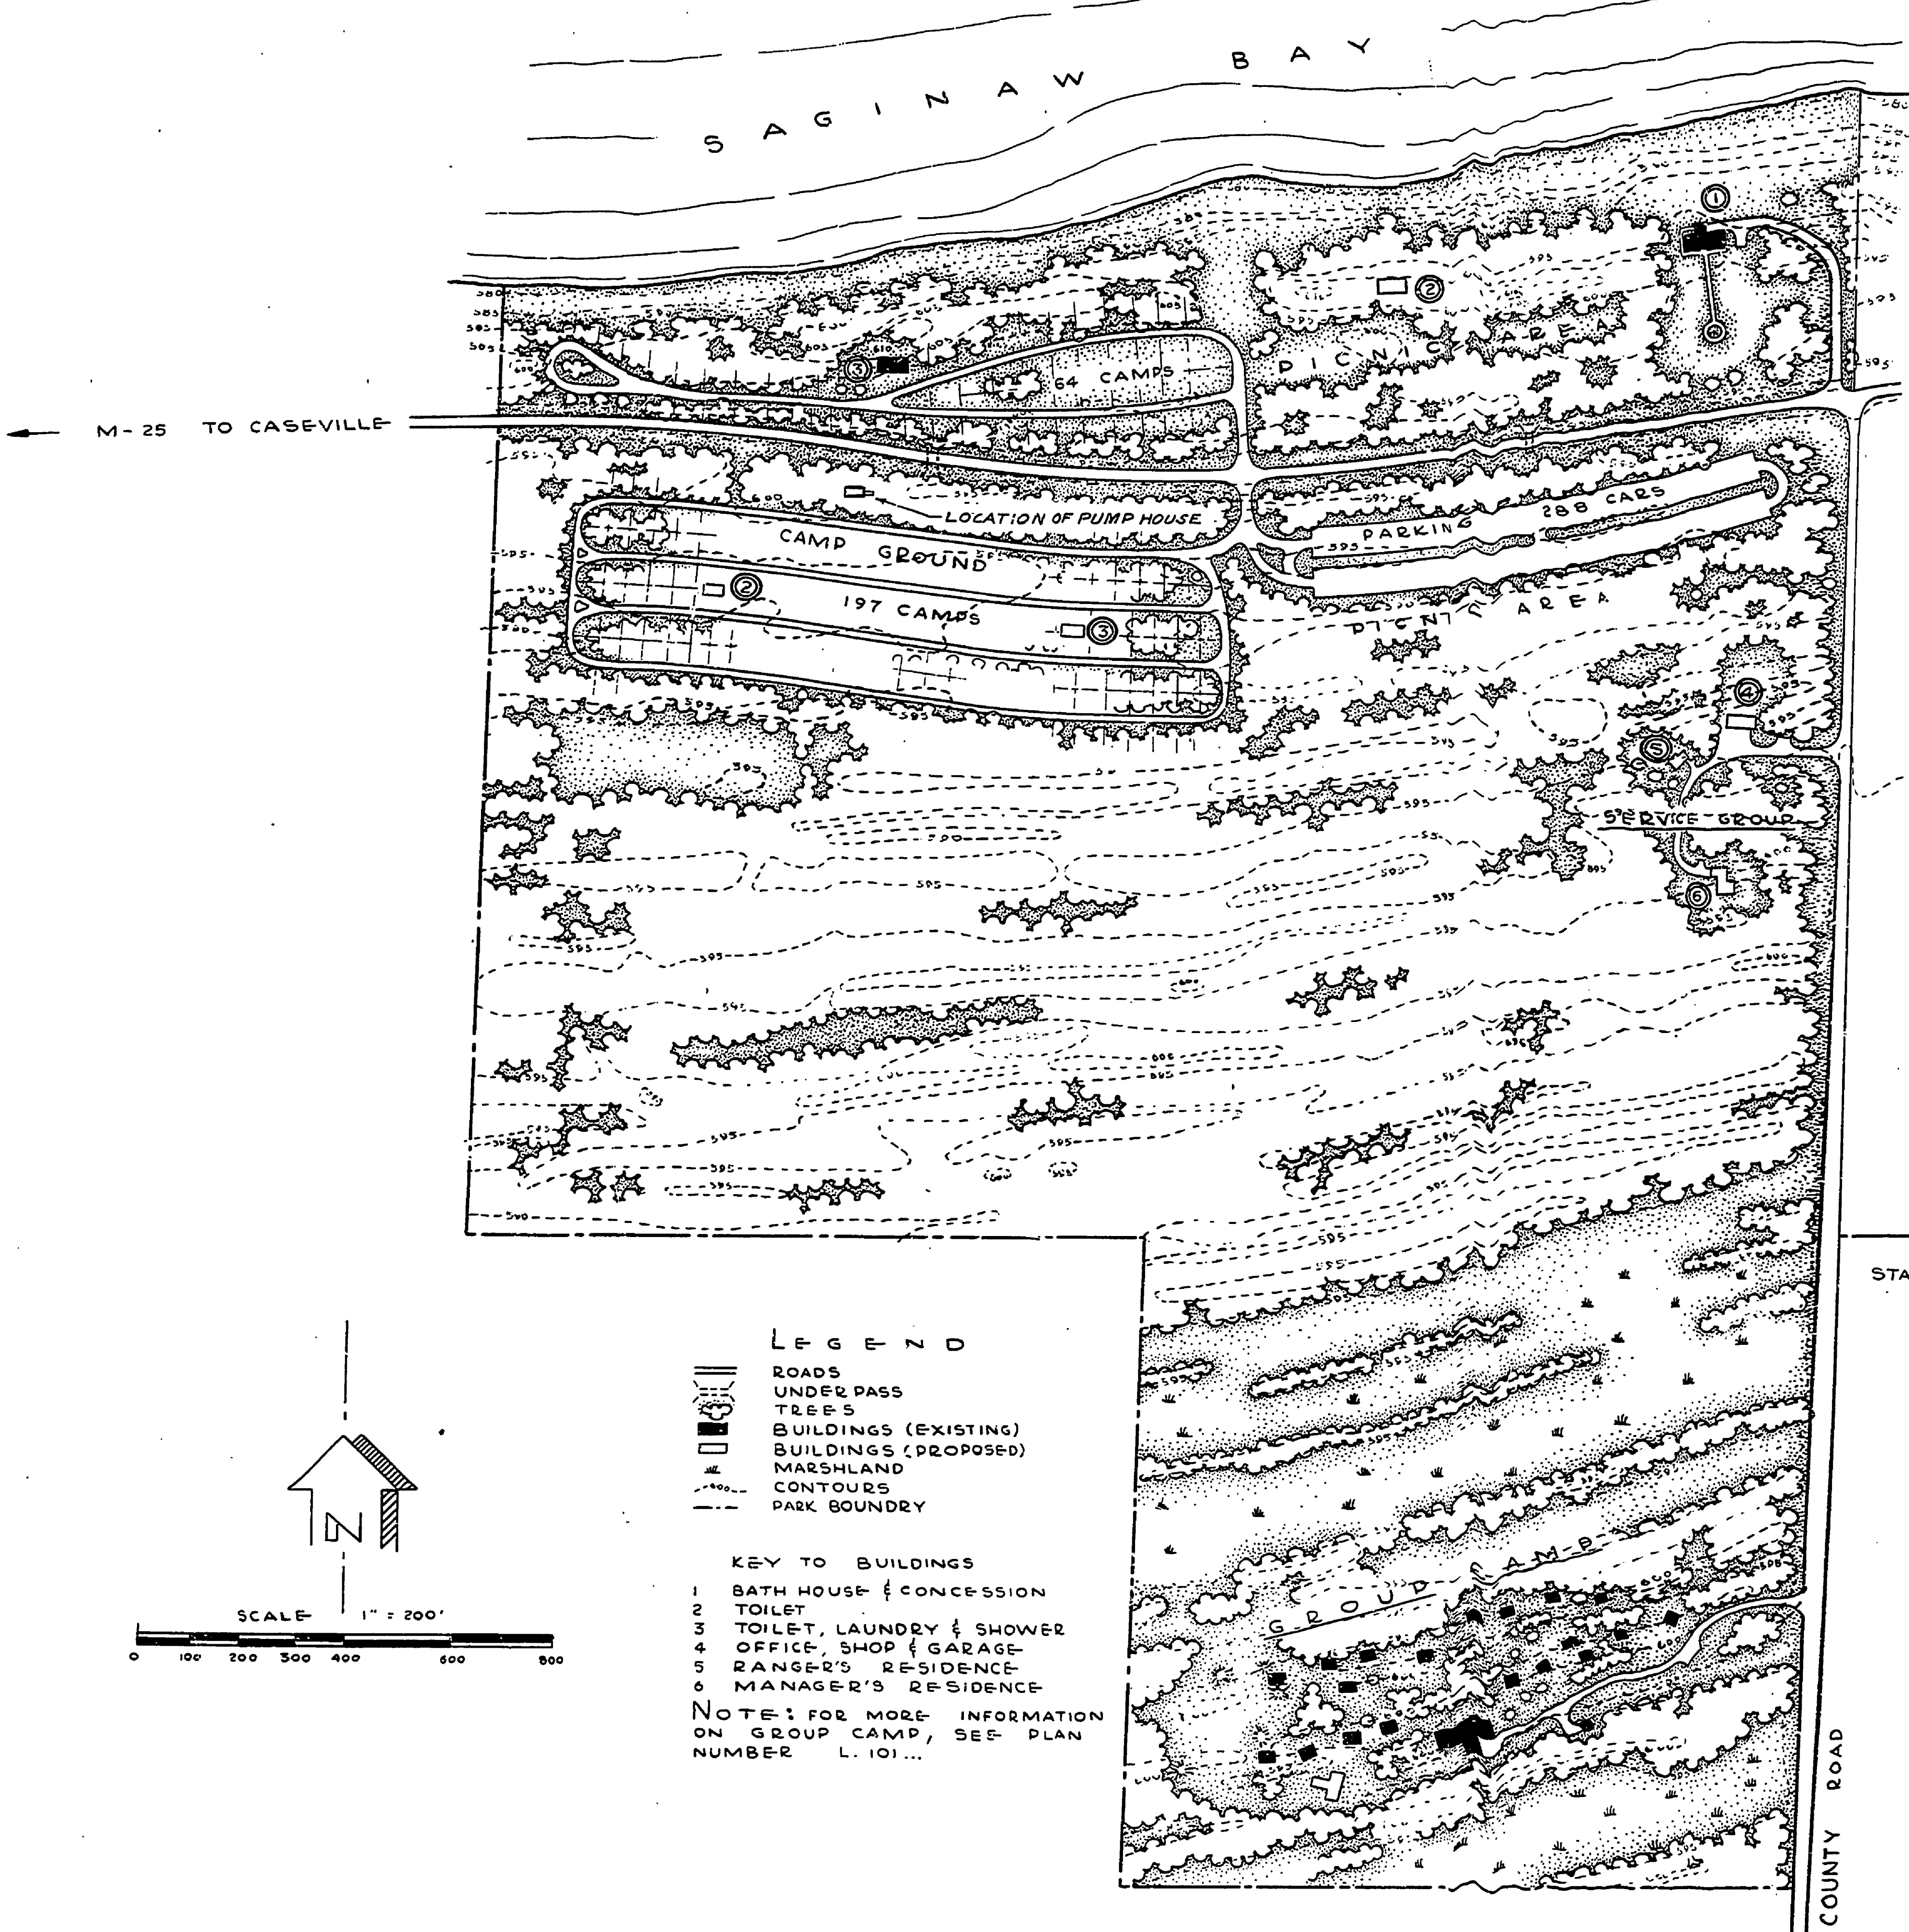
# SLEEPER STATE PARK CONSTRUCTION PLANS FOR CAMP GROUND WATER PUMP HOUSE PROJECT NO. 80-182-6C

PRIVATELY OWNED LAND

STATE OWNED LAND

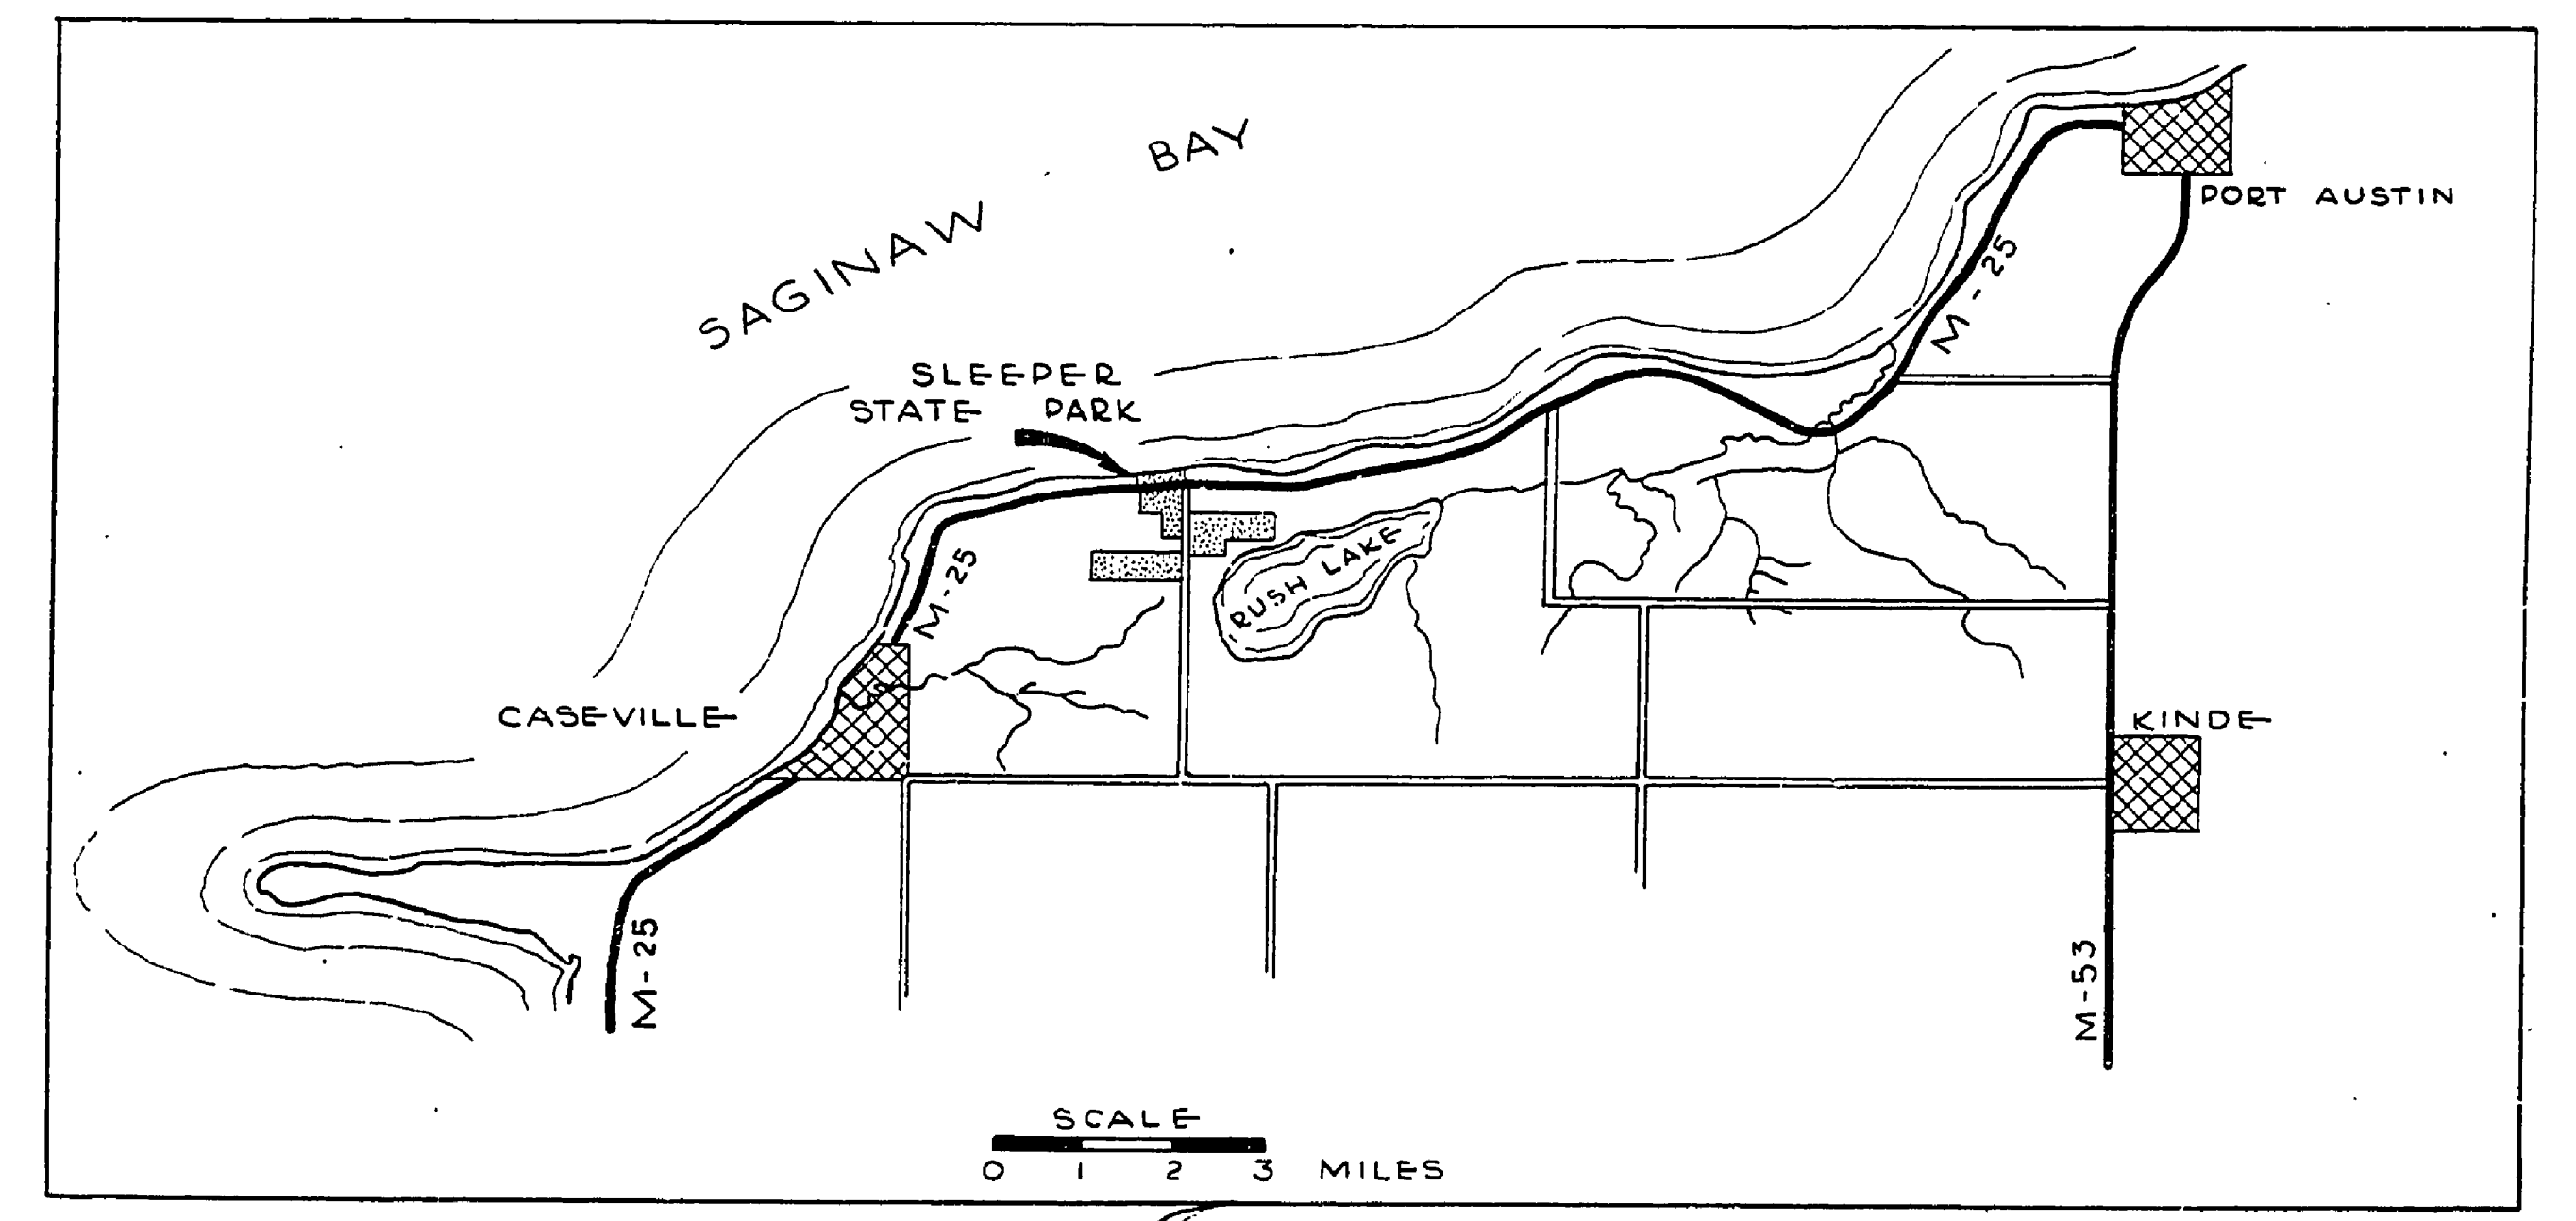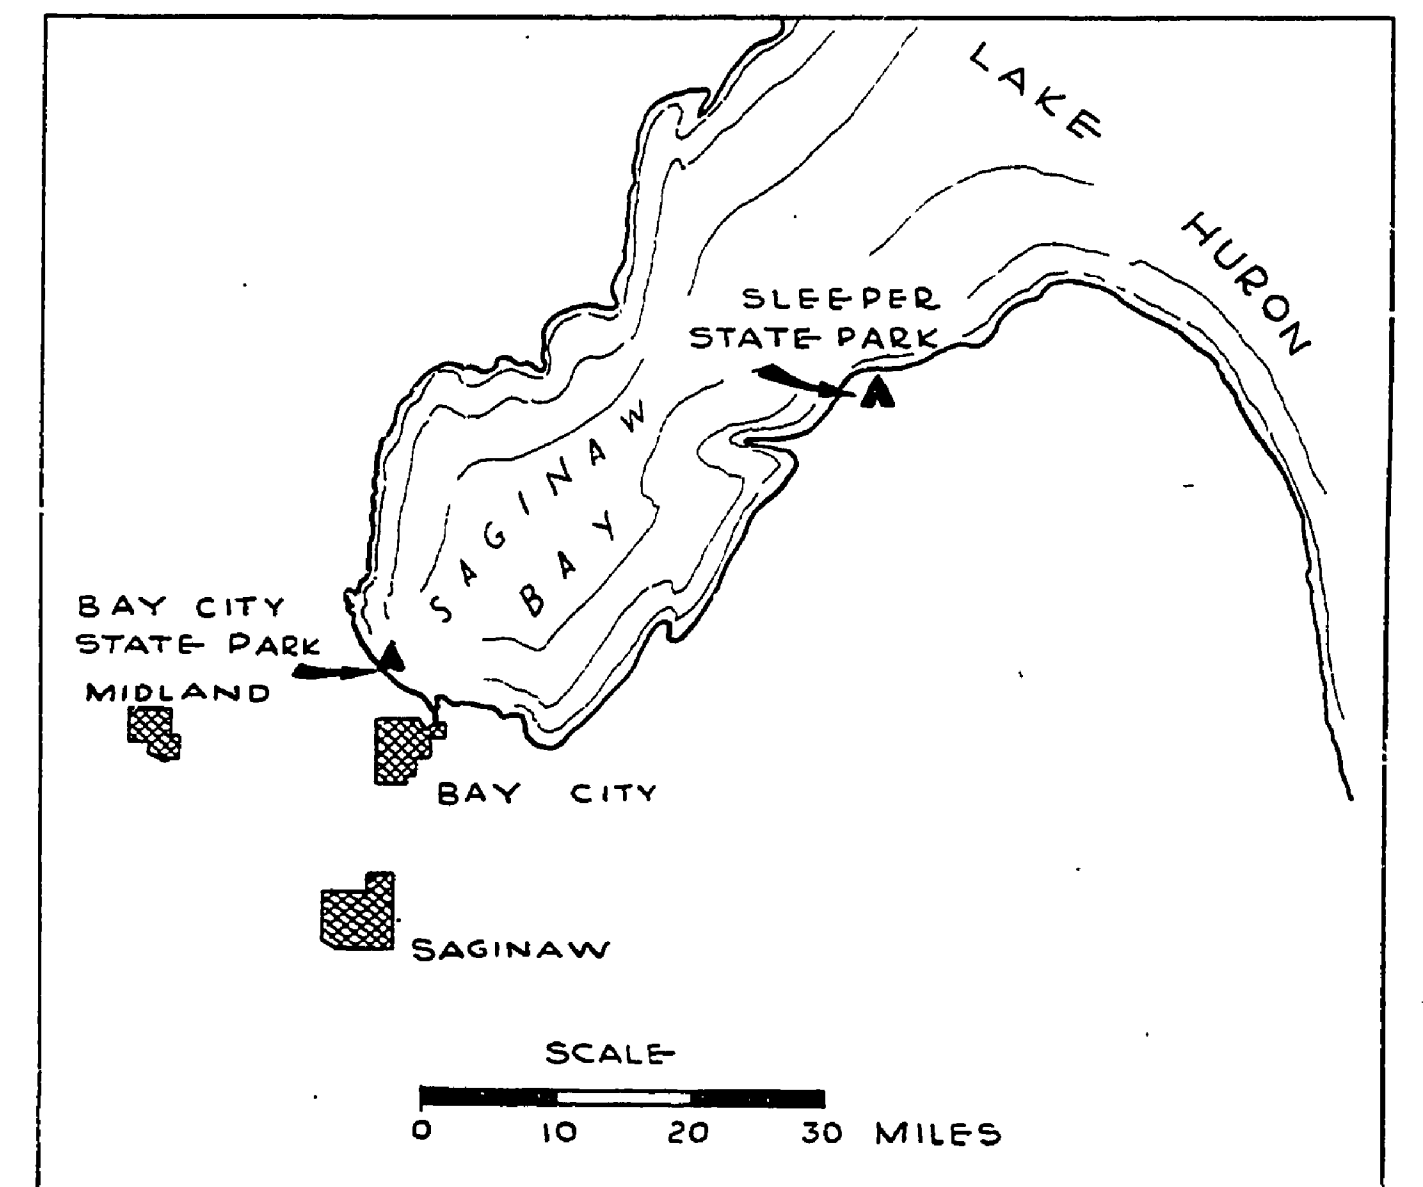

APPROVED *[Signature]*  
CHIEF, PARK AND RECREATION DIVISION

MICHIGAN  
DEPARTMENT OF CONSERVATION  
PARKS AND RECREATION DIVISION

SLEEPER STATE PARK  
S.O.C.G.R.D. WATER PUMP HOUSE  
SCALE 1" = 200'

SHEET  
NO. 1  
OF 3

PLAN NO.  
E-115