


NO.	DATE	BY	REVISIONS
1	8-15-46	WRO	RELOCATED ACCOMMODATION BLDG. 74020
2			REORGANIZED WAREHOUSE & PLAYFIELD
3			
4			
5			
6			

DRAWN BY	TRACED BY	CHECKED BY	DATE

REVIEWED BY SECTIONS	DATE	APPROVED BY
ARCHITECTURAL	5-1-49	H.C.M.
ENGINEERING	1-6-48	H.C.M.
LANDSCAPE	1-6-48	H.C.M.

NO. 1	DATE 8-15-46	BY WRO	REVISIONS
NO. 2			
NO. 3			
NO. 4			
NO. 5			
NO. 6			

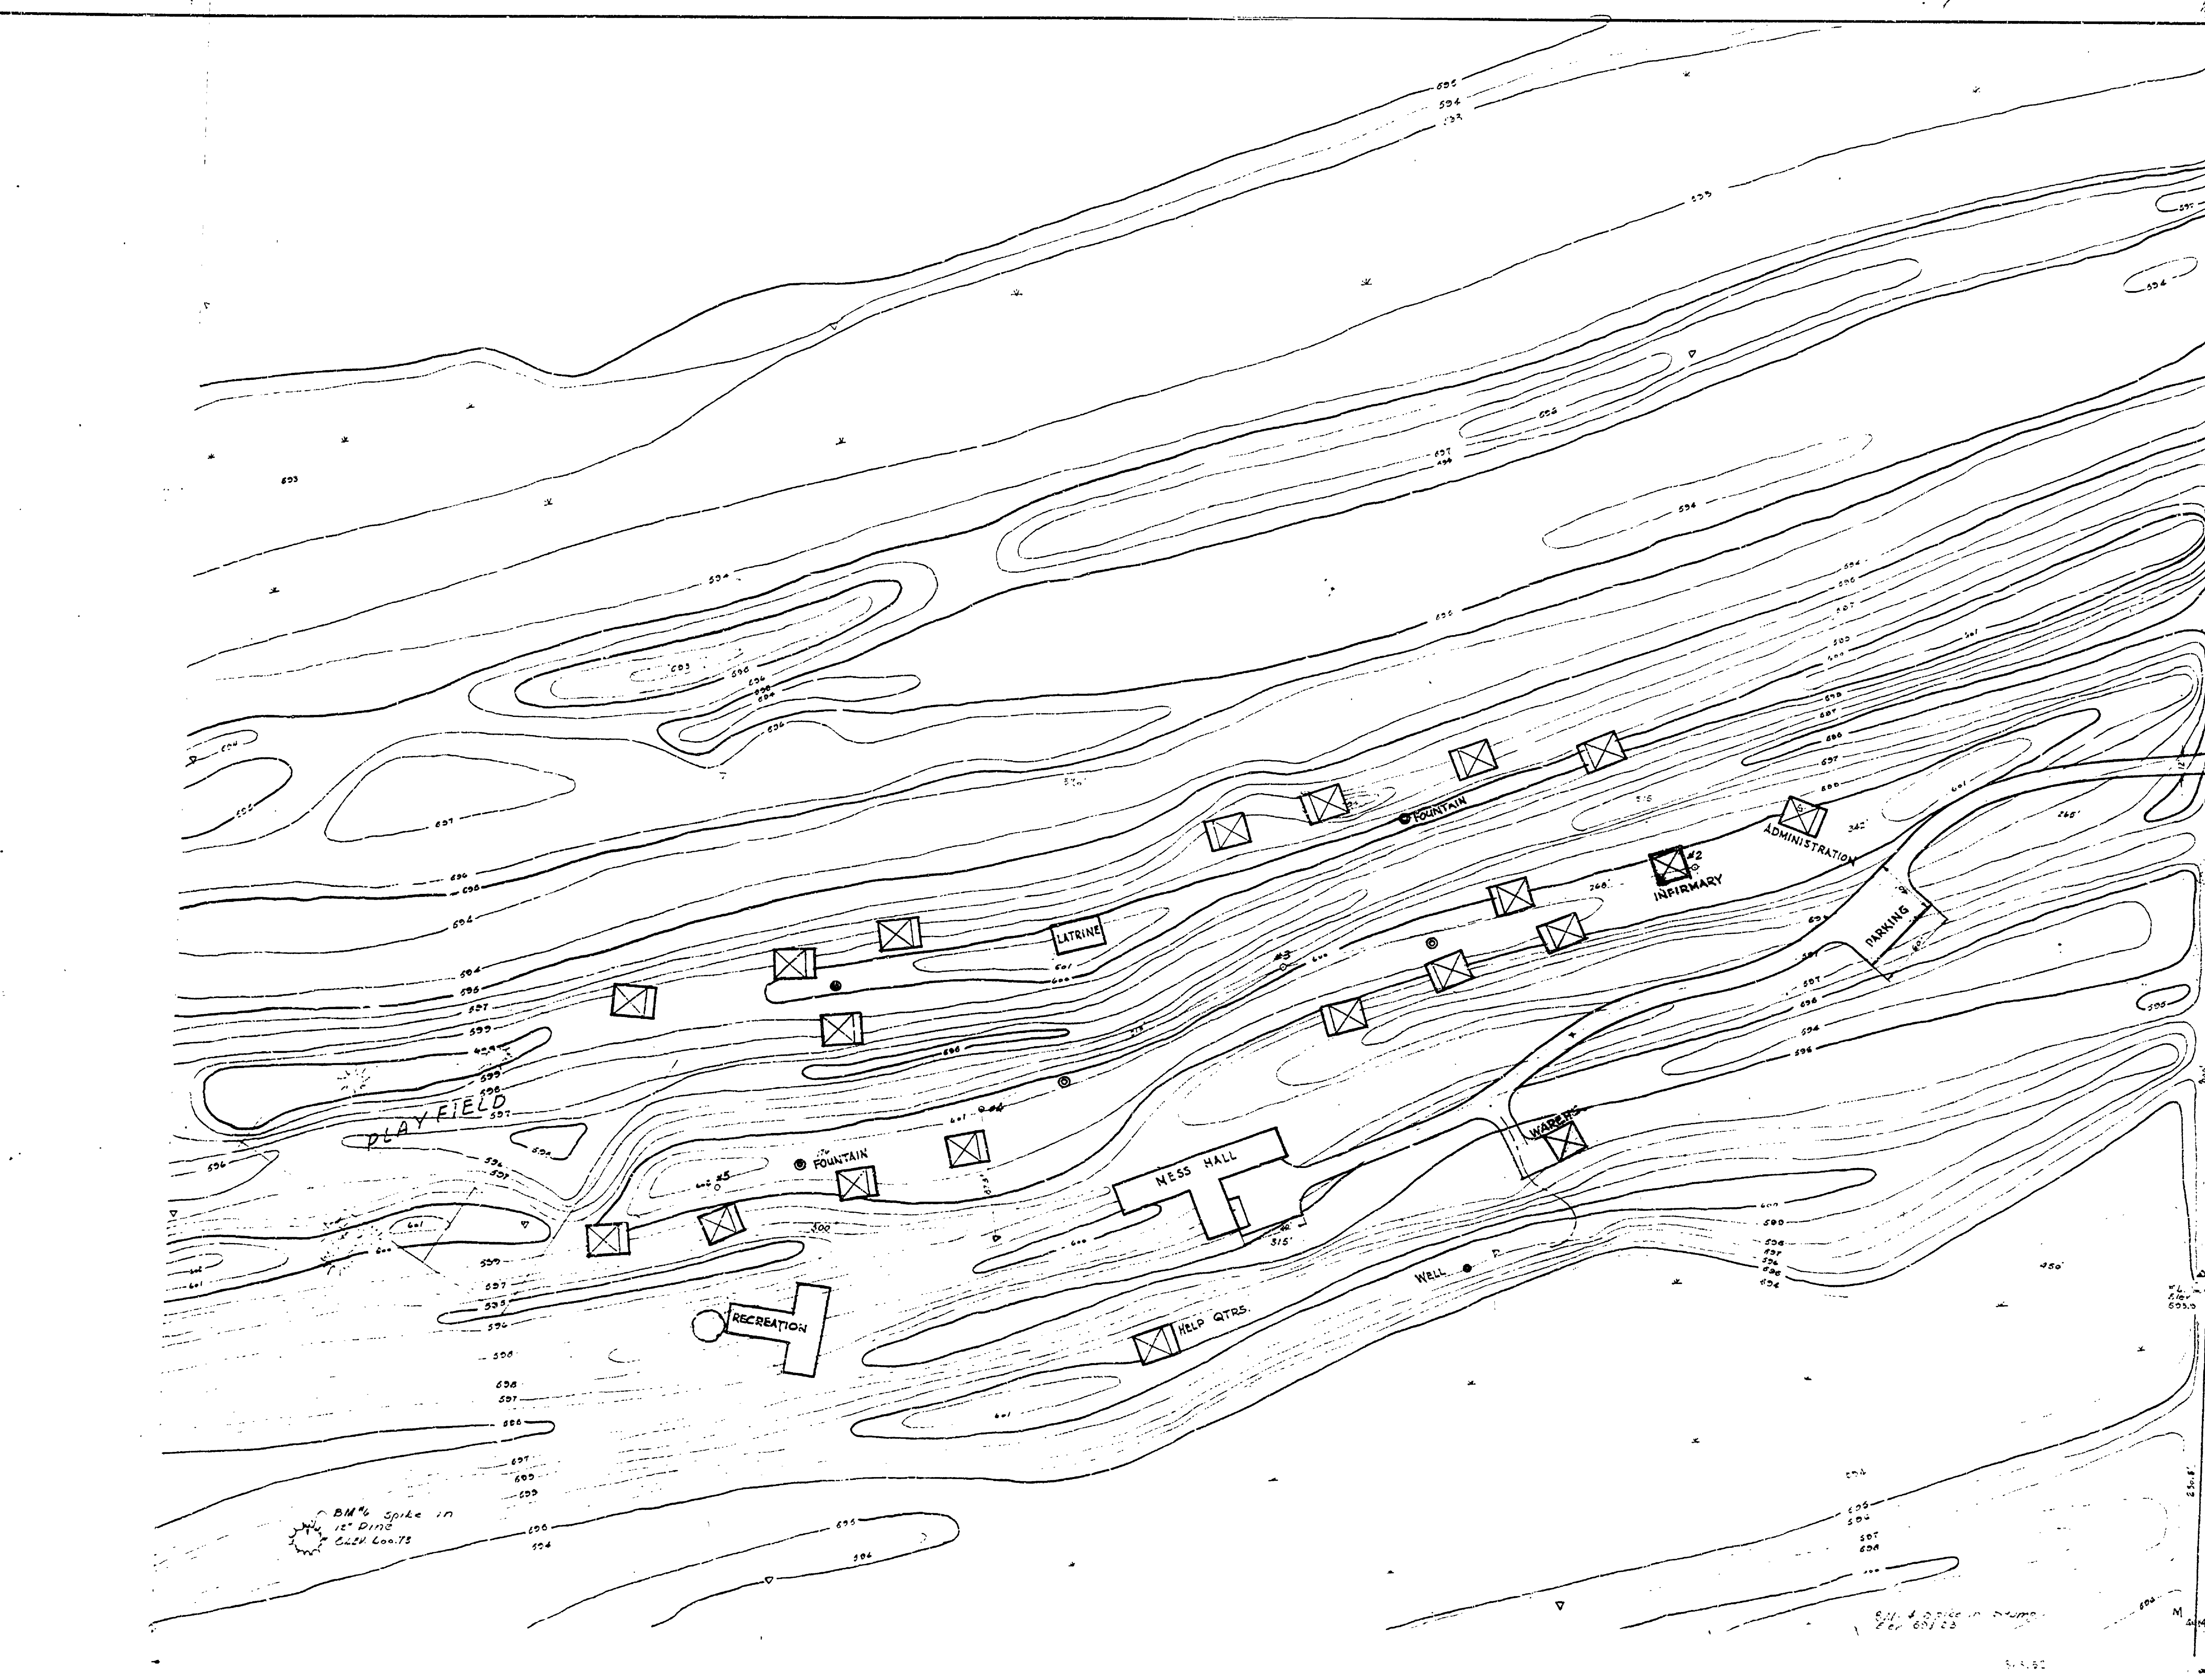

MICHIGAN COUNTY

You're gone

MICHIGAN
DEPARTMENT OF CONSERVATION
STATE PARKS DIVISION

SLEEPER STATE PARK
GROUP CAMP LAYOUT
SCALE 1" = 50'

SHEET NO. 1
OF 2
PLAN NO. 6101

R-0 RESEARCH