



SOUTH ELEVATION -  
SEE SHEET #7


FRAME II of II  
SHEETS  
A-101

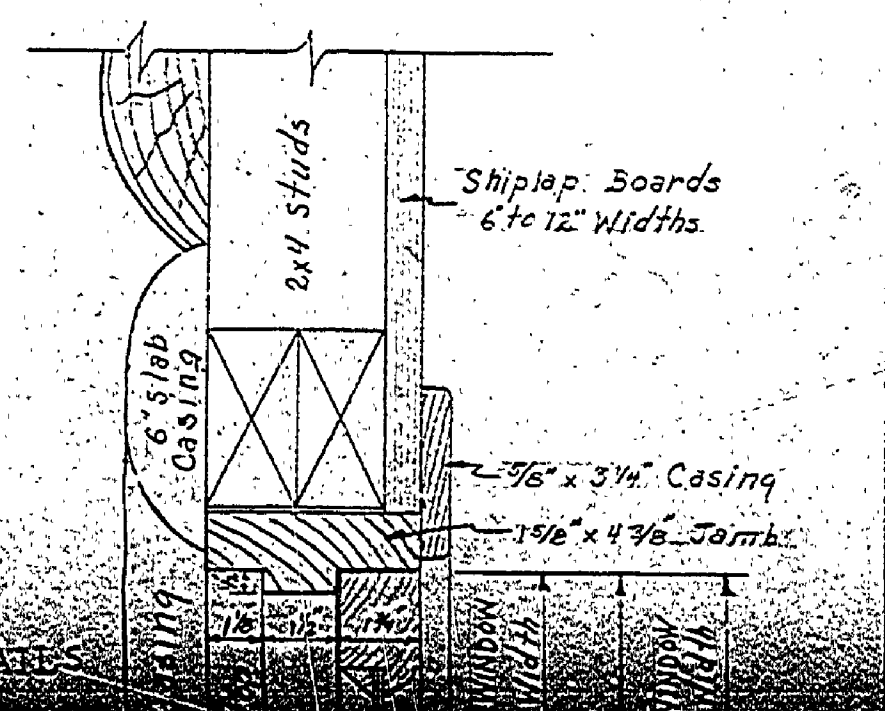


SIDE 6 HEAD  
UPPER DETAIL

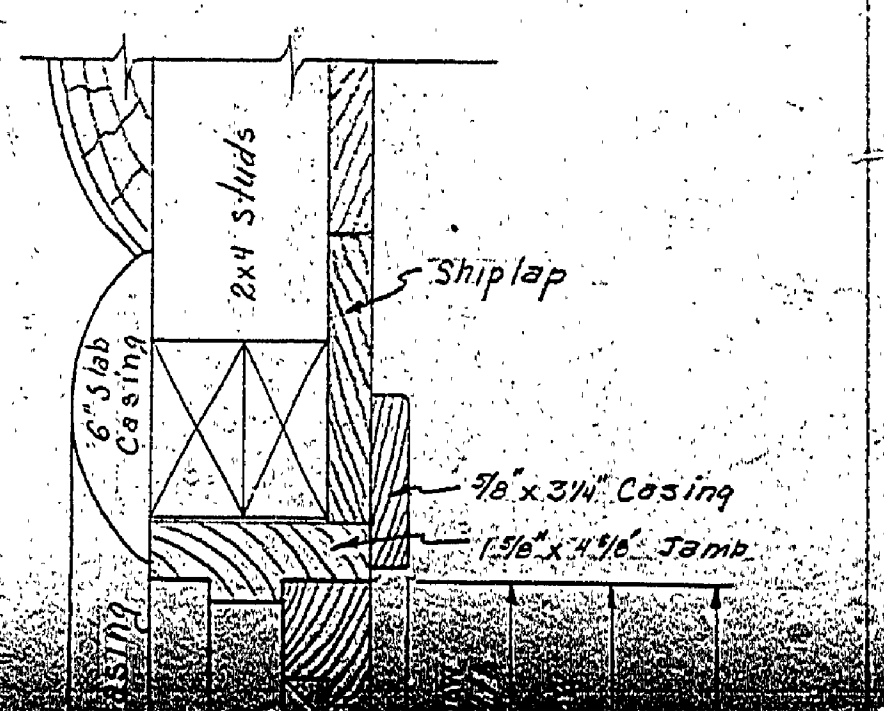

SIDE 4 HEAD  
UPPER DETAIL

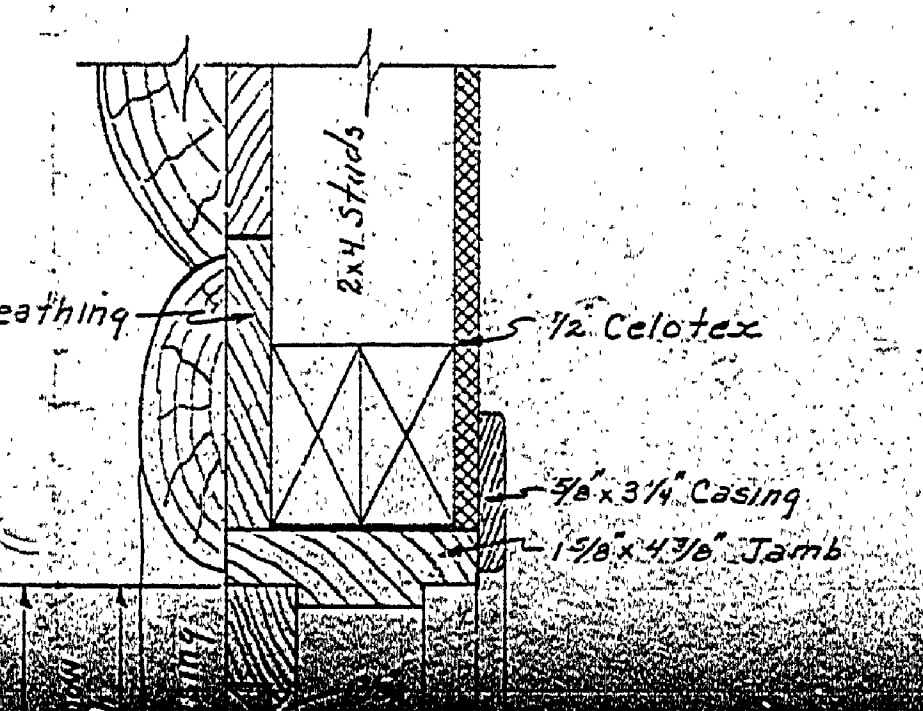

SIDE 1 HEAD  
UPPER DETAIL

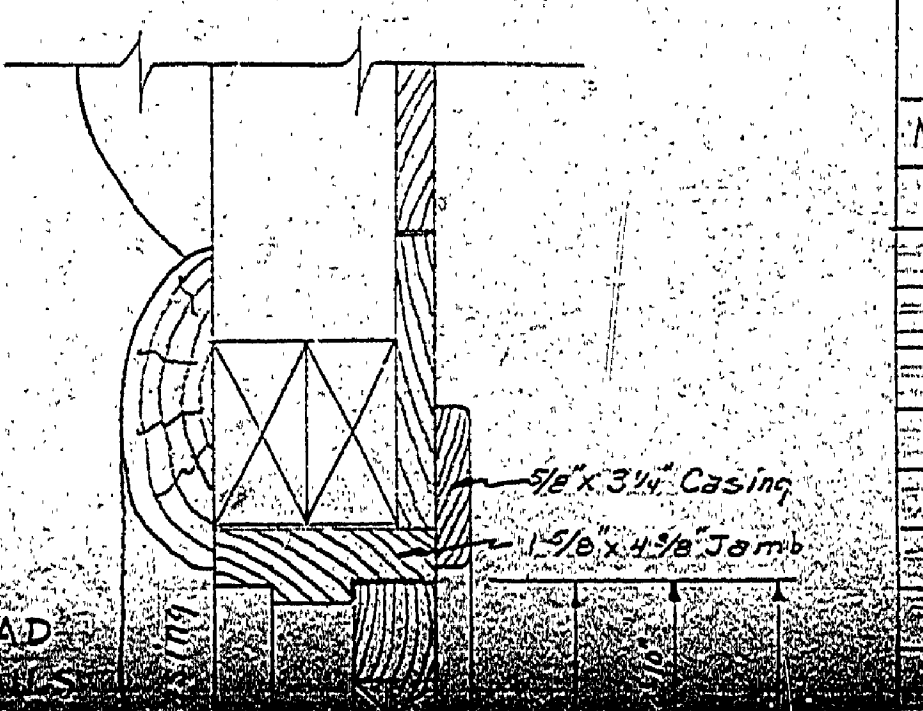

WINDOW SCHEDULE

MKD	OPENING	GLASS	SASH	JAMB	NOTES
A	2-0' x 2-5' x 1-3/4"	10' x 12'	W.Pine	Cypress	Insulating Glass
B	4-0' x 4-5' x 1-3/4"	10' x 12'			Insulating Glass
C	2-10' x 4-5' x 1-3/4"	10' x 12'			See Detail 5 for
D	4-1' x 2-5' x 1-3/4"	10' x 12'			Insulating Glass
E	2-0' x 2-5' x 1-3/4"	10' x 12'			Insulating Glass
F	2-0' x 4-5' x 1-3/4"	10' x 12'			Outfitted with
G	4-1' x 2-5' x 1-3/4"	10' x 12'			Insulating Glass
H	2-0' x 2-5' x 1-3/4"	10' x 12'			Insulating Glass