


SECTION THRU CHIMNEY
Scale: 1/2" = 1'-0"

SECTION THRU PORCH & PORCH
Scale: 1/2" = 1'-0"

FRAME I of II
SHEET
A-101

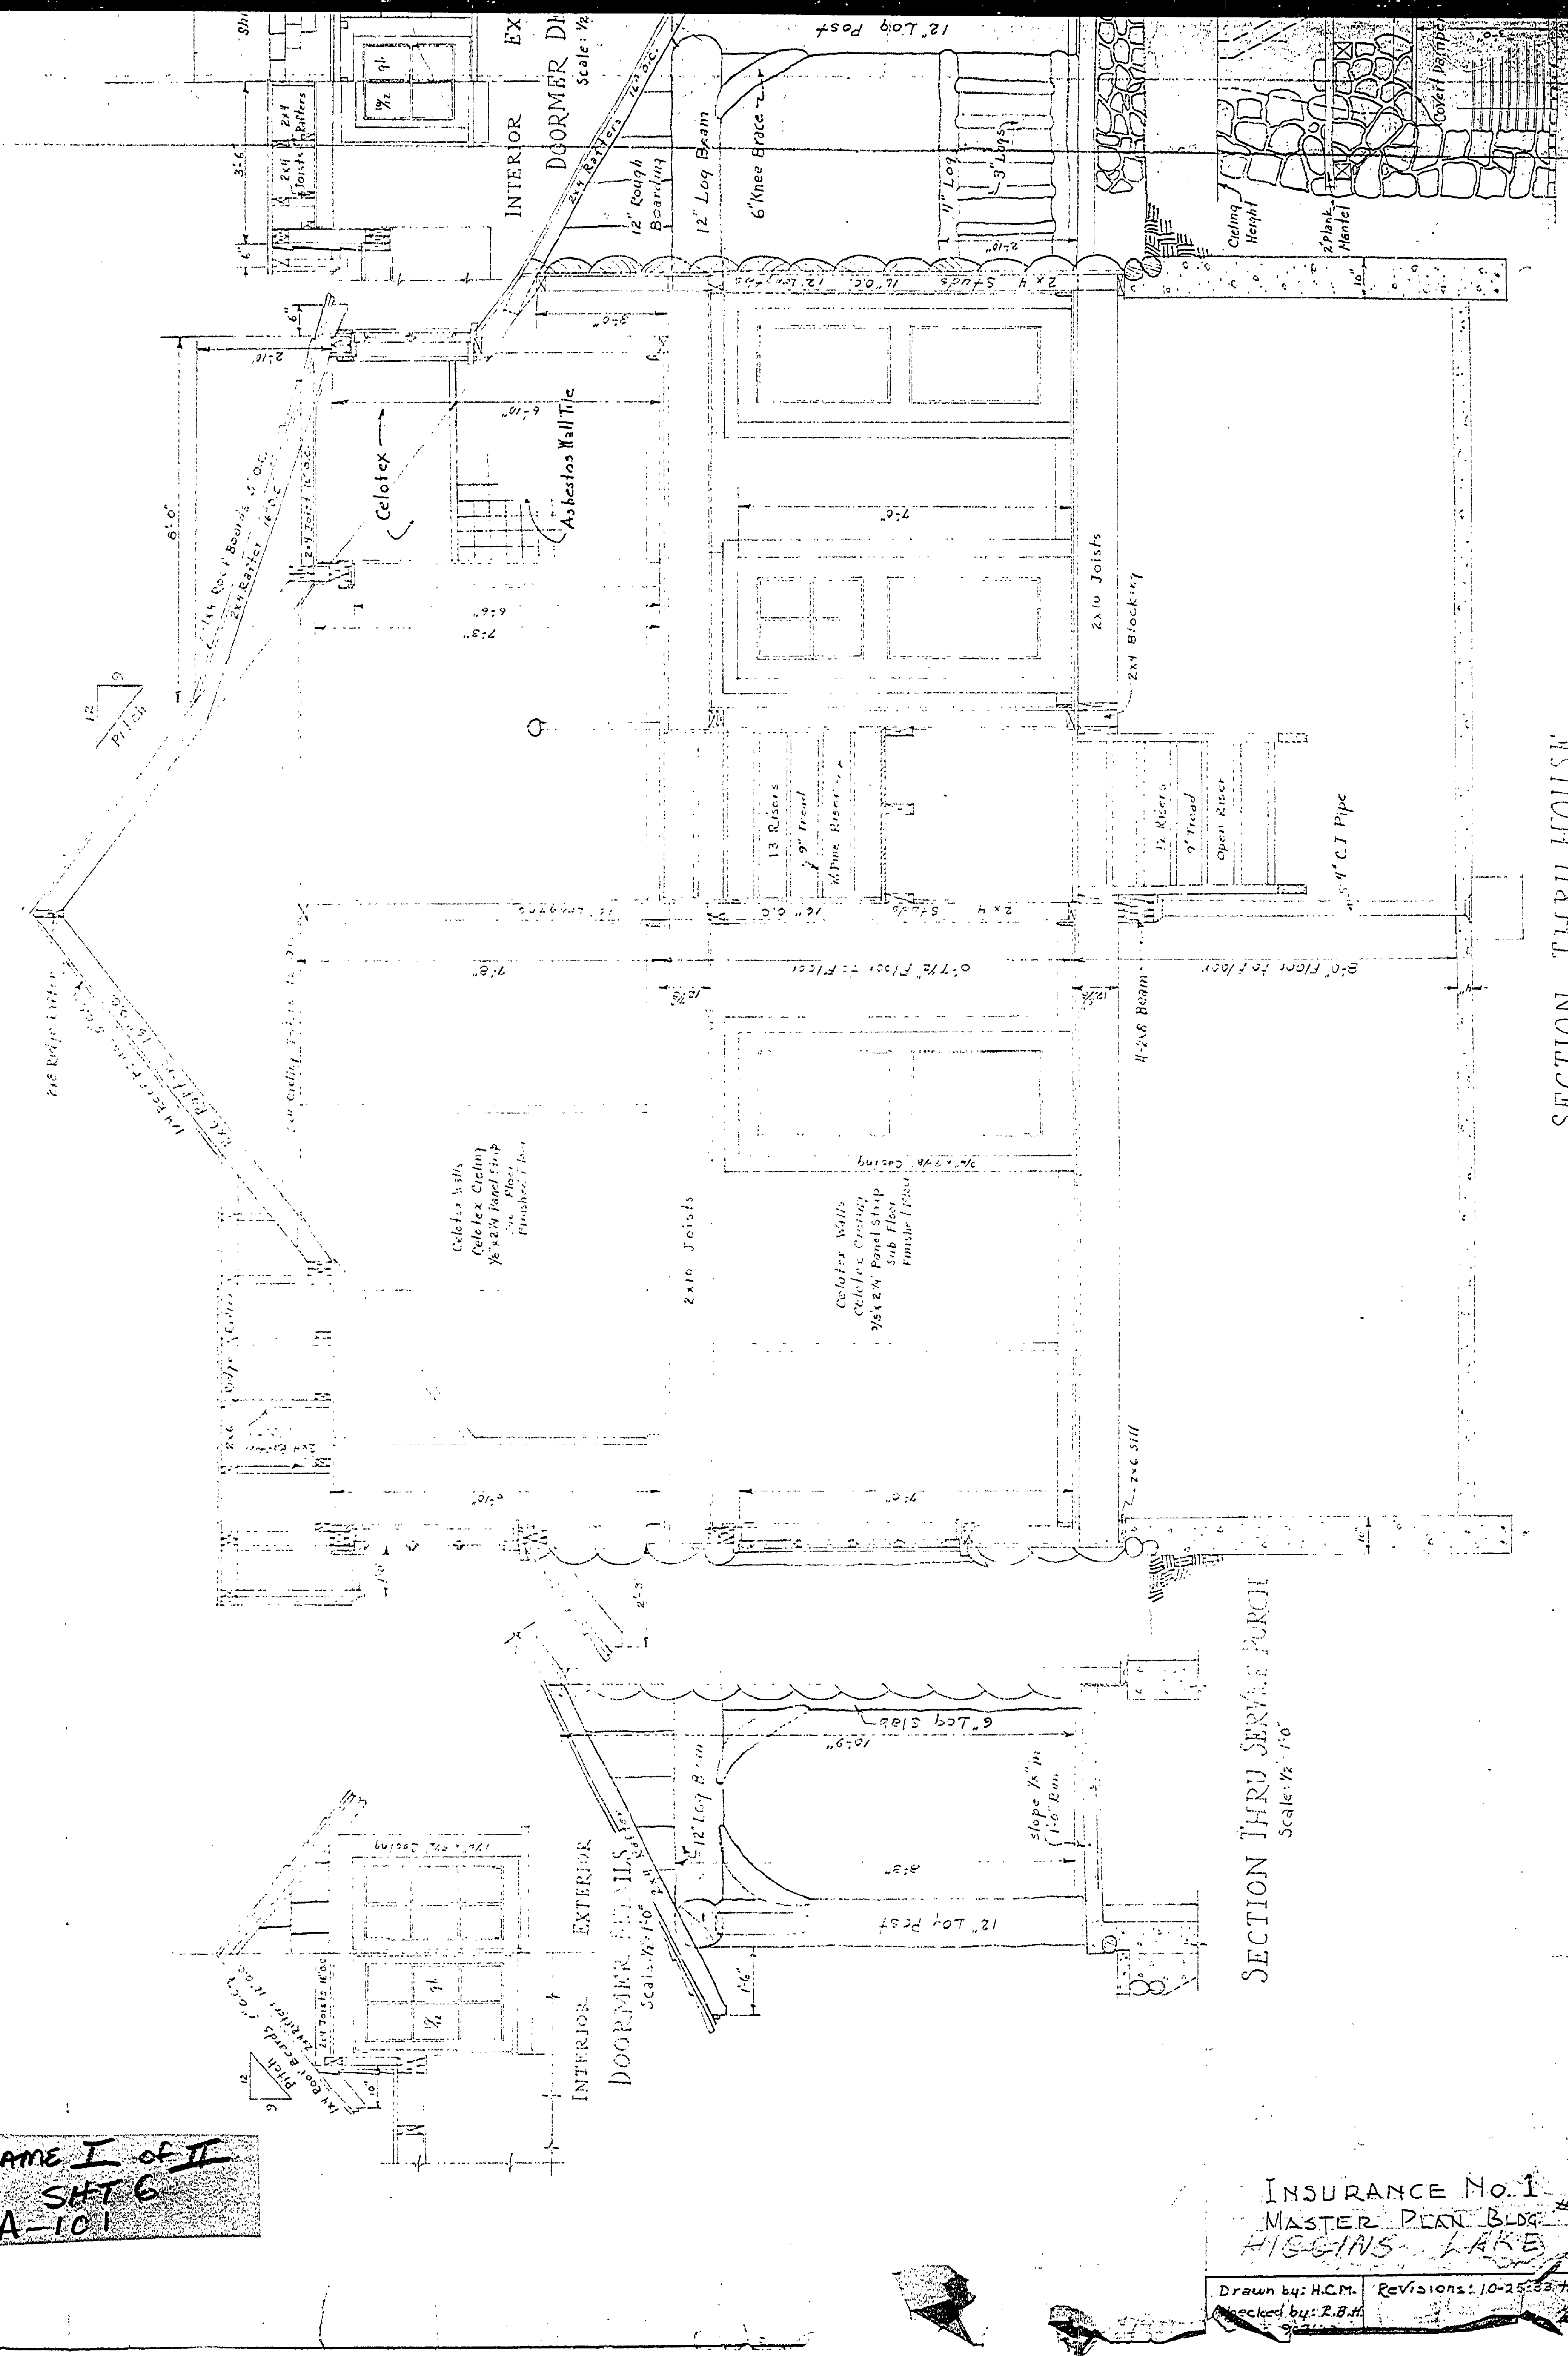

SECTION THRU HOUSE
Scale: 1/2" = 1'-0"

SECTION THRU SERVICE PORCH
Scale: 1/2" = 1'-0"

INSURANCE No. 1
MASTER PLAN BLDG # 4
HIGGINS LAKE

Drawn by: H.C.M. Revisions: 10-2-2008 H.C.M.
Checked by: Z.B.H. SHEET 6

A-101