
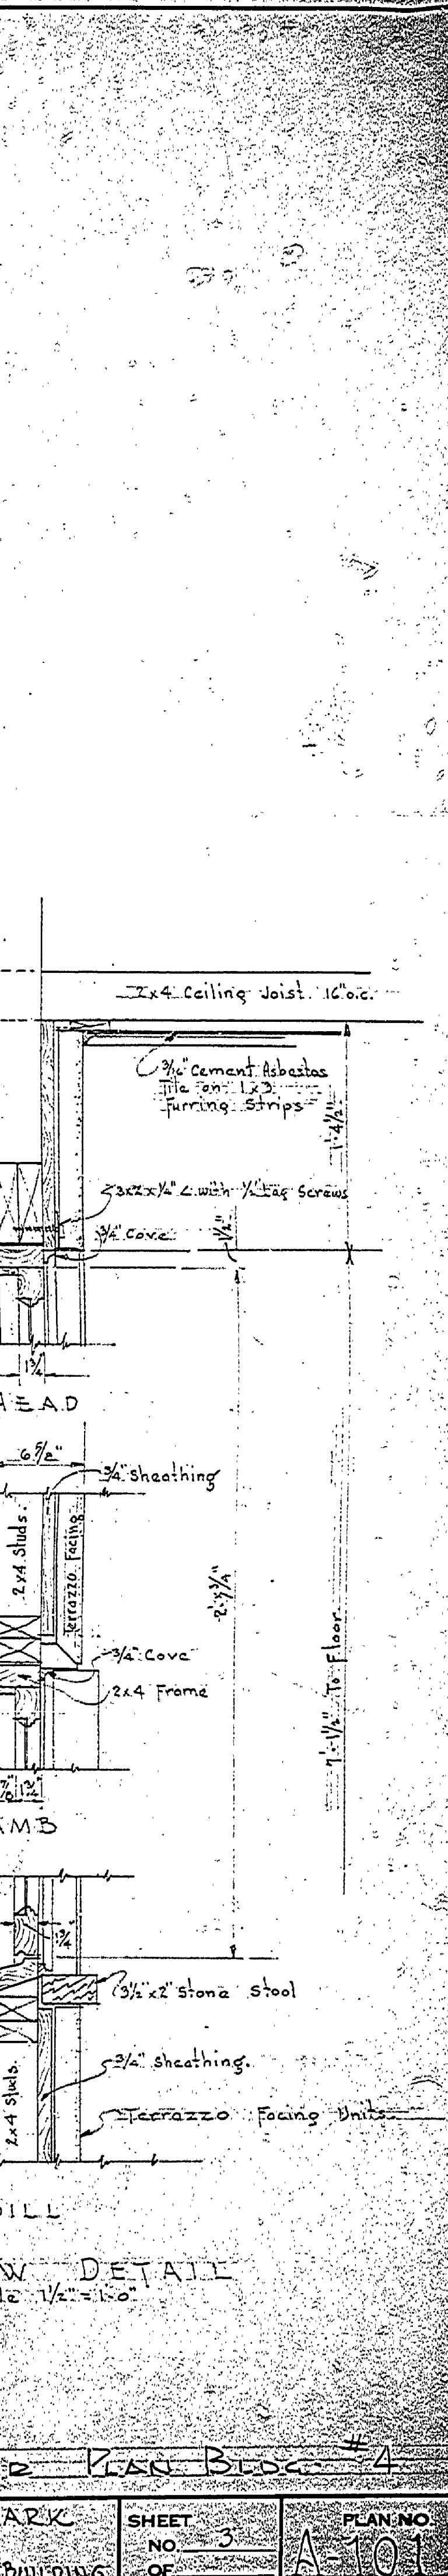
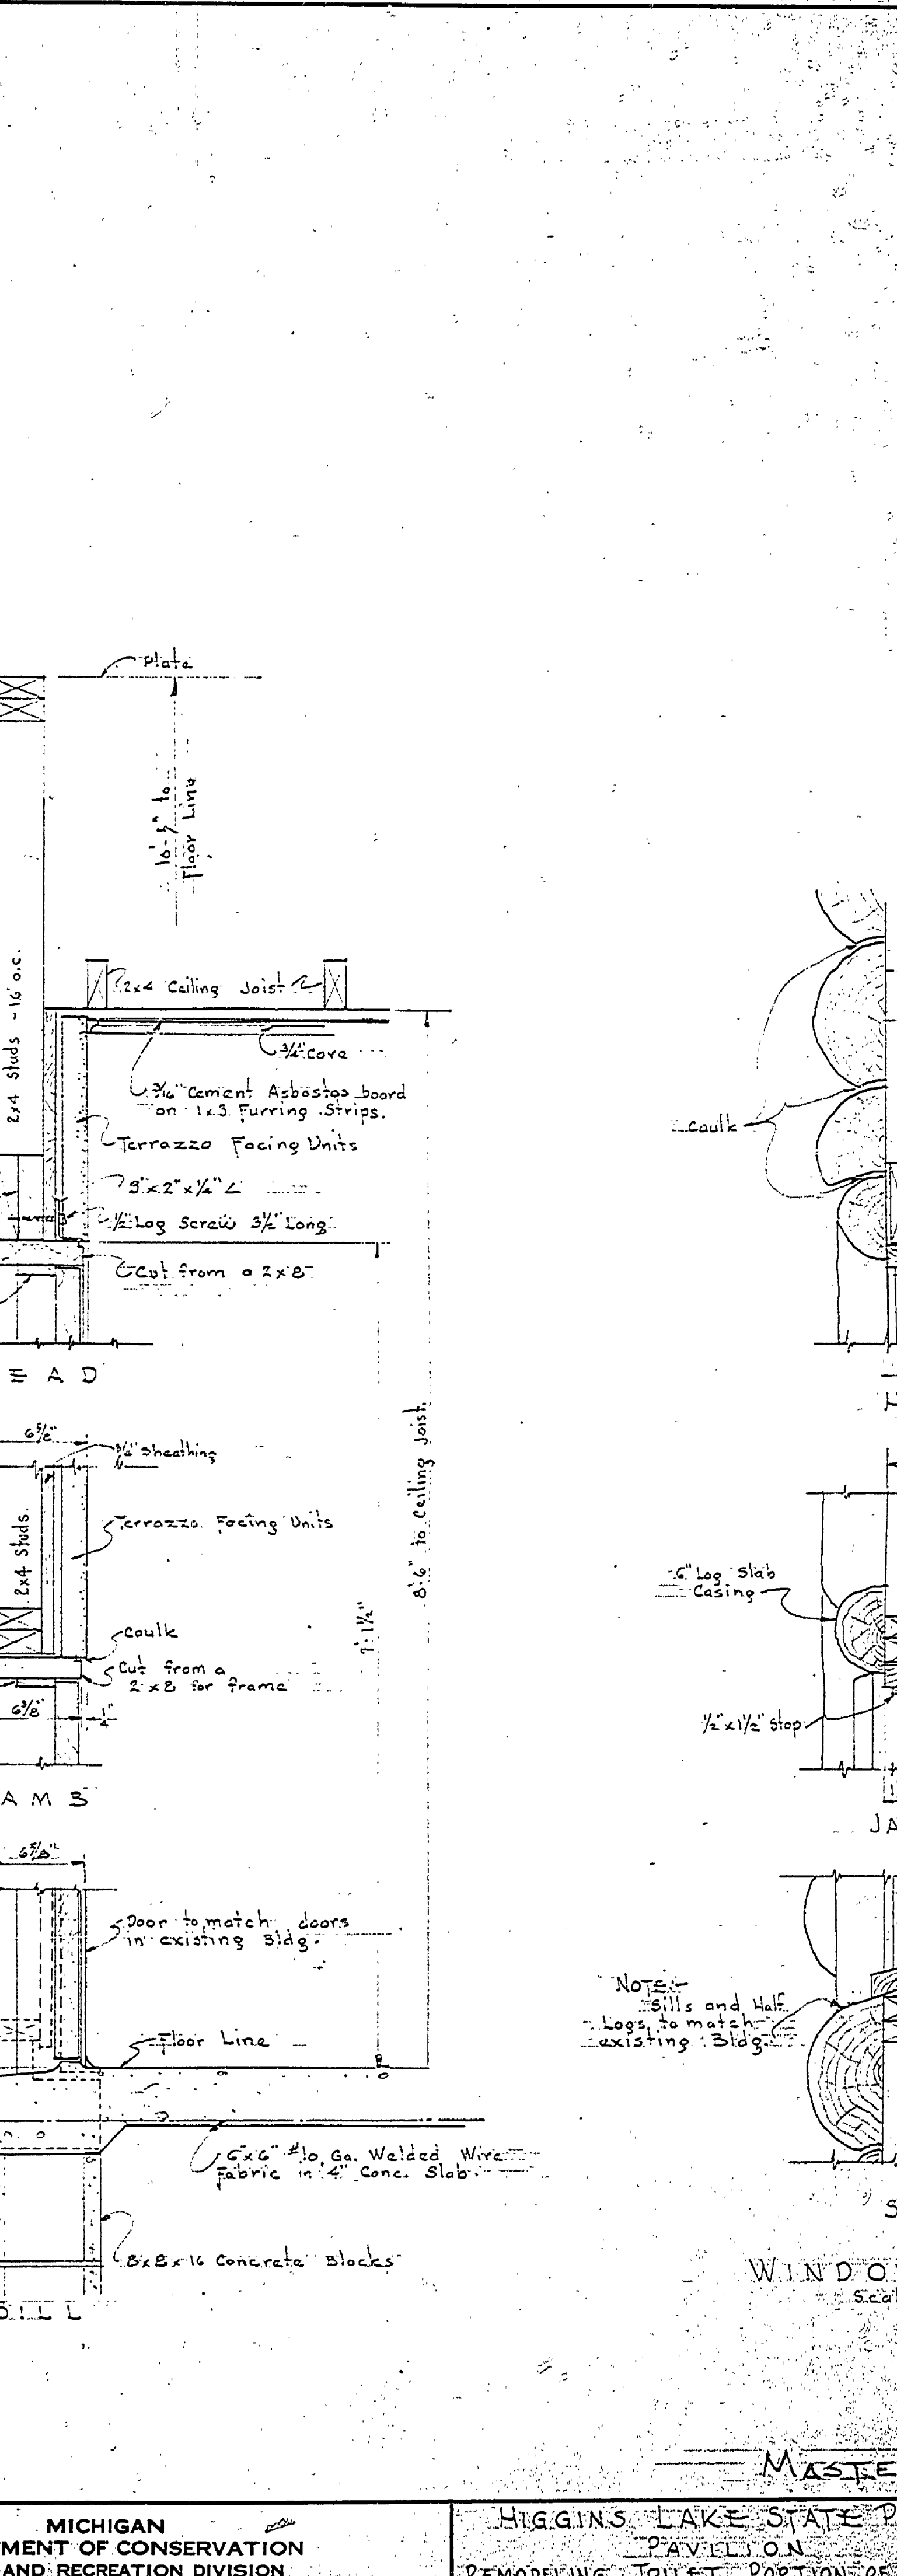
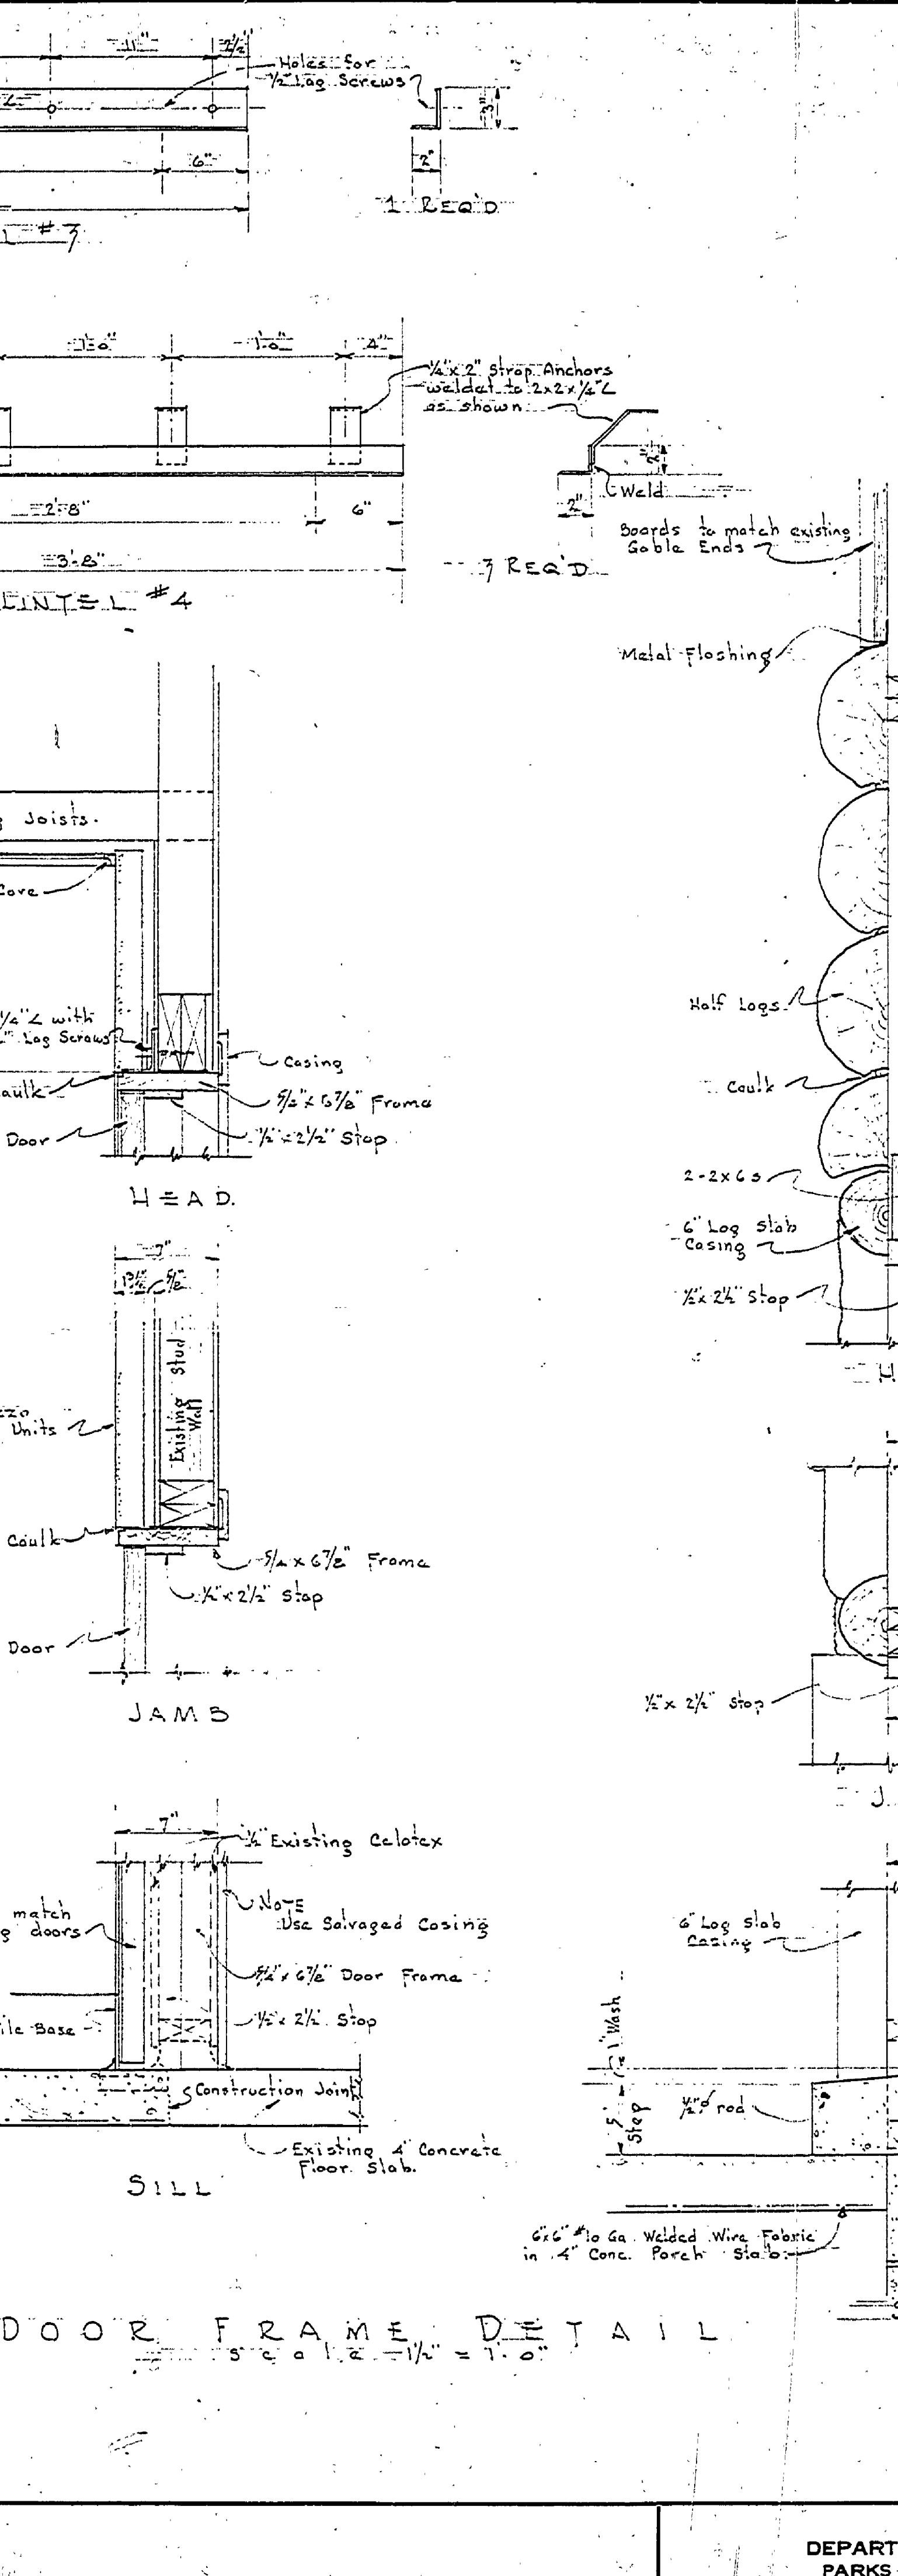
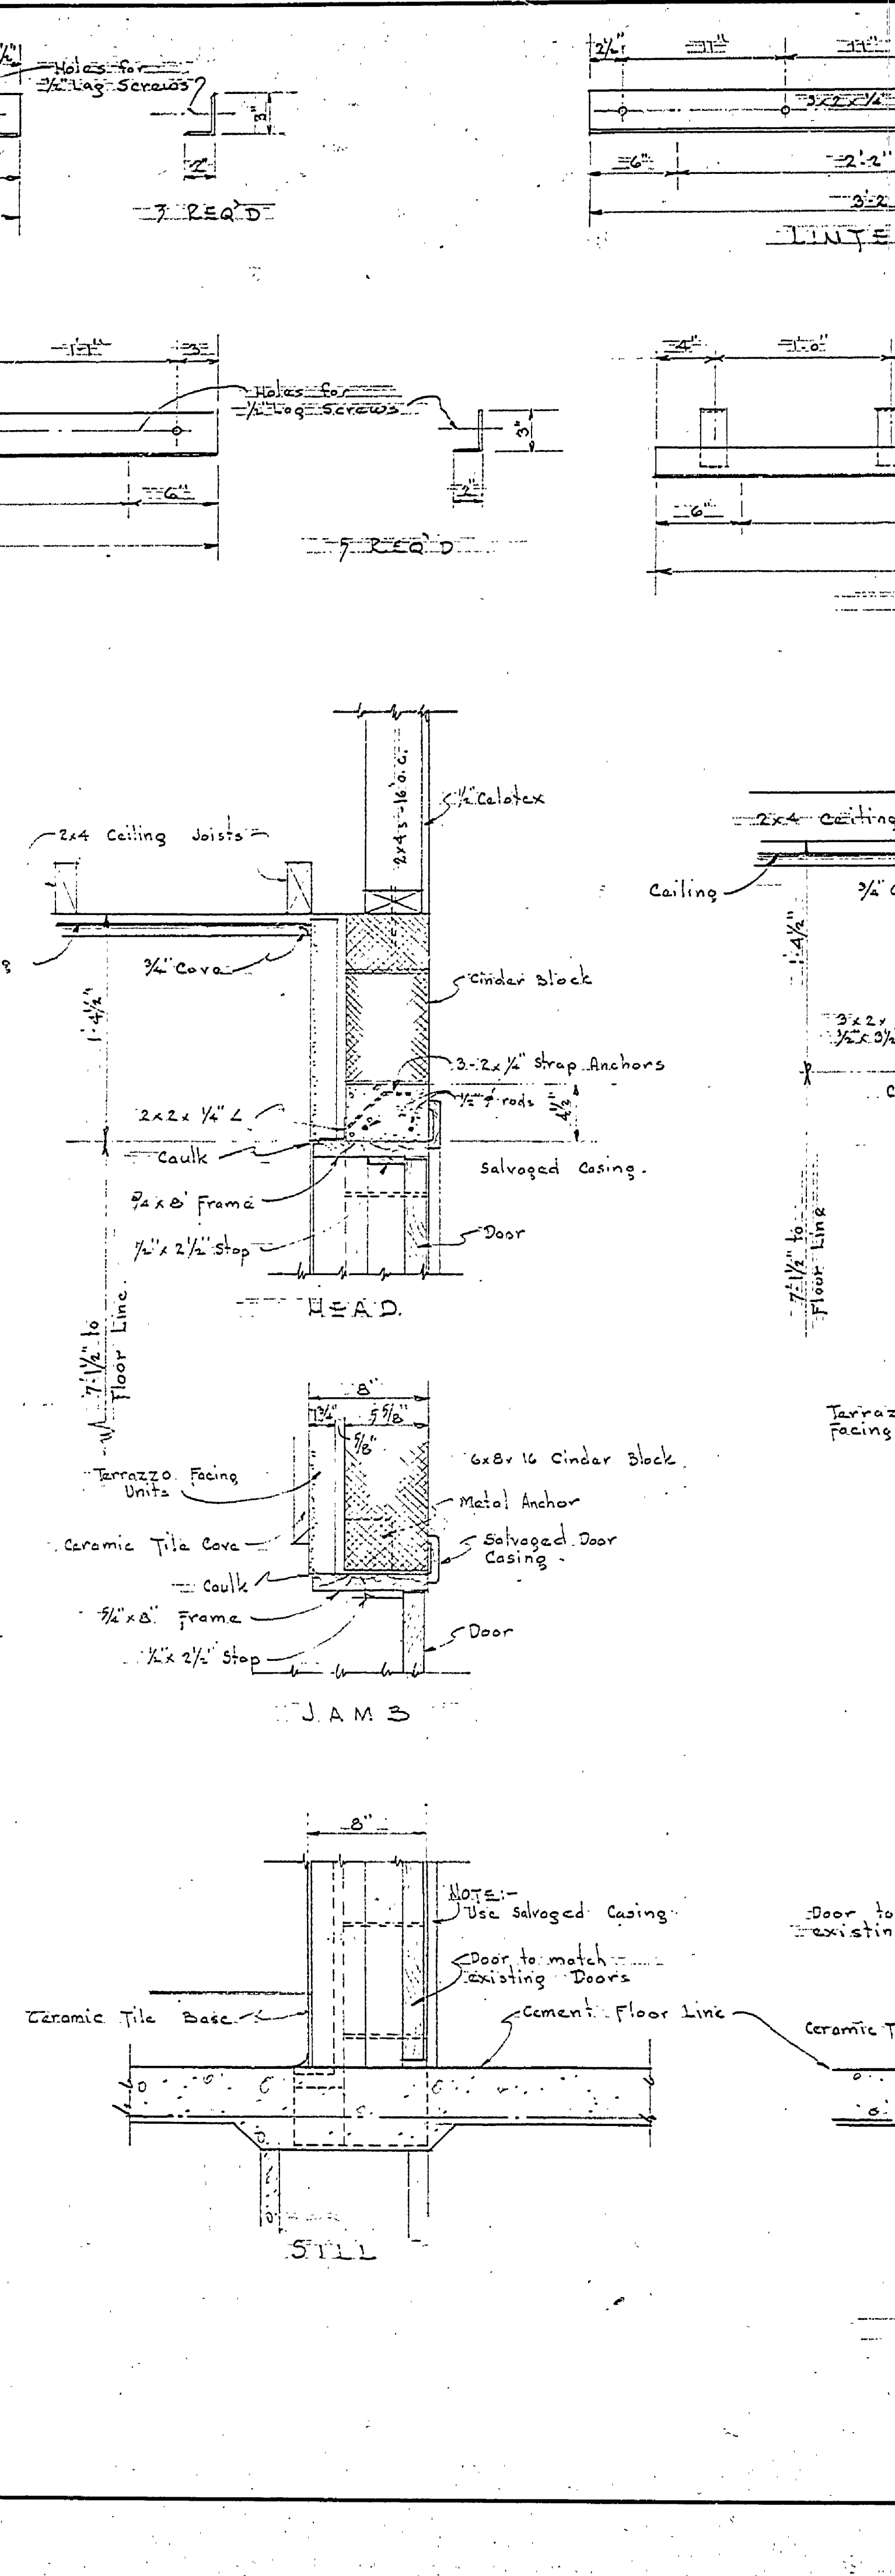



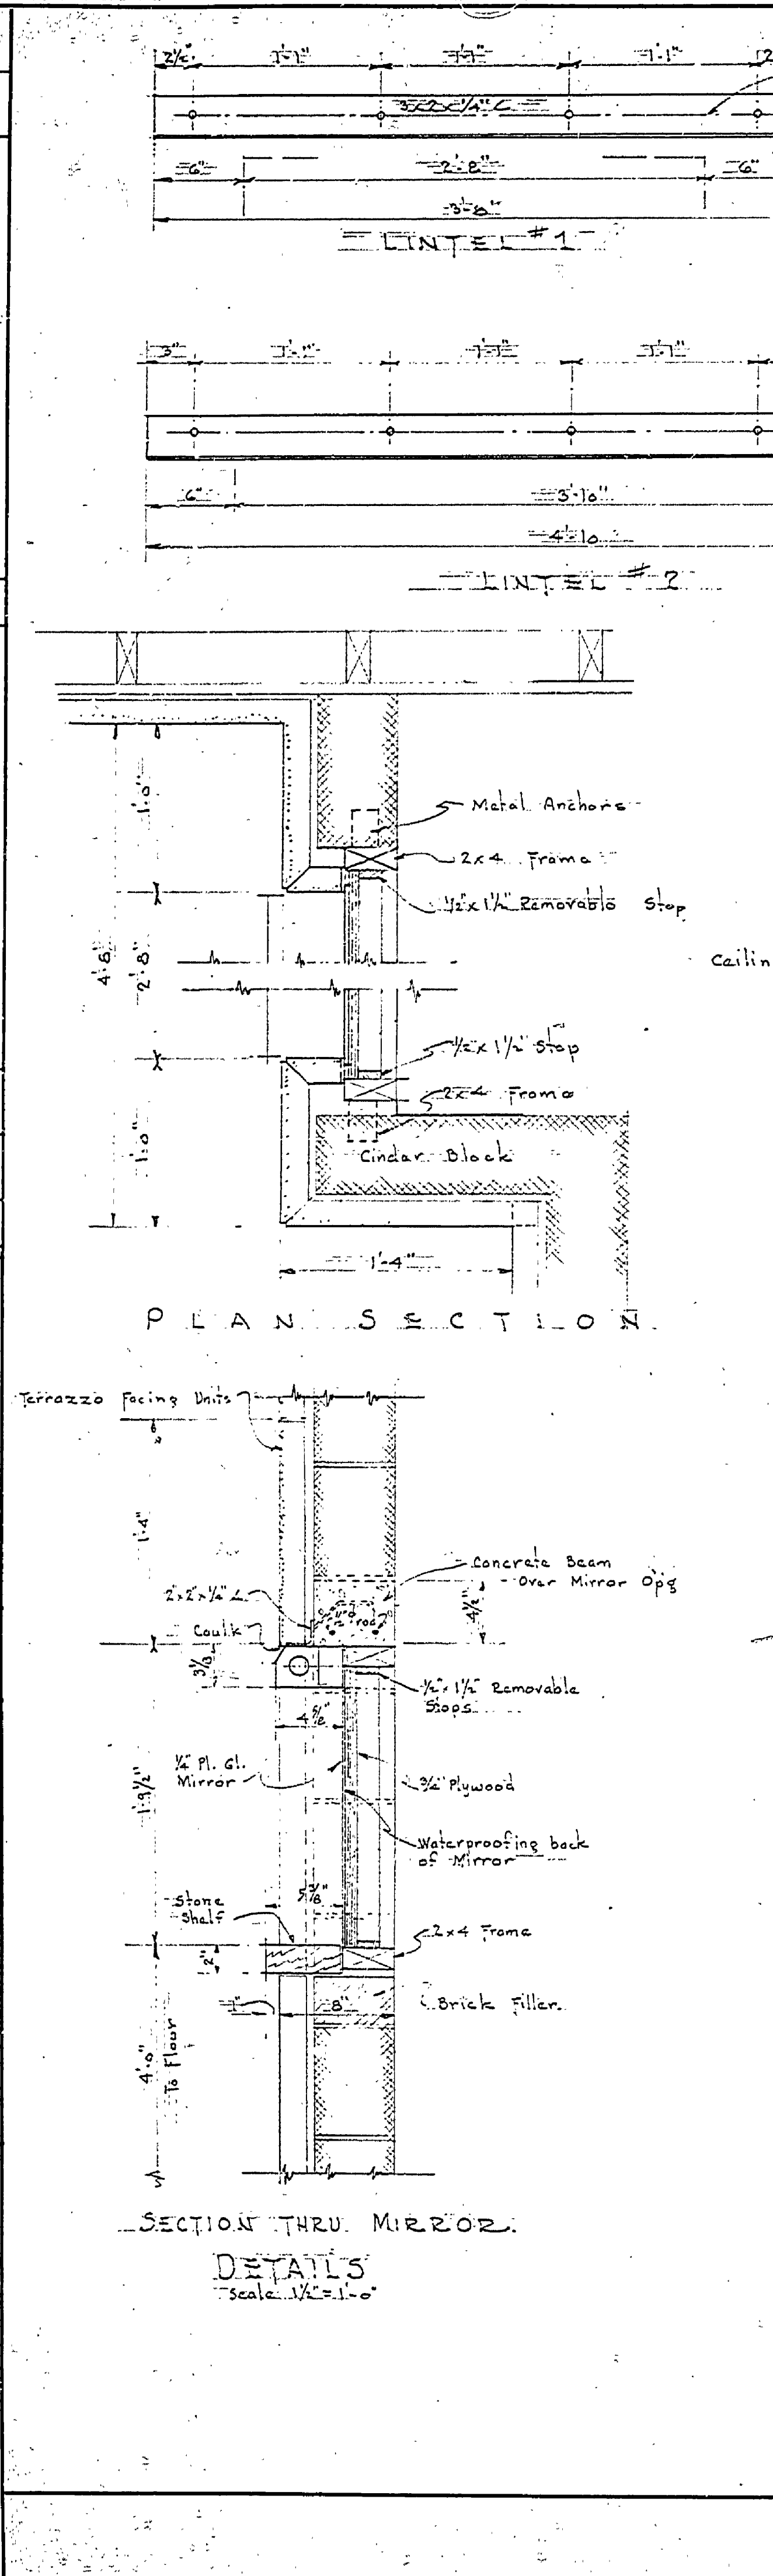

DOOR FRAME DETAIL

WINDOW DETAIL

MASTER PLAN BOOK #4




















MICHIGAN DEPARTMENT OF CONSERVATION PARKS AND RECREATION DIVISION

HIGGINS LAKE STATE PARK PAVILION REMODELING TOILET PORTION OF BUILDING

SHEET NO. 3 OF

PLAN NO. A-101b