



# HIGGINS LAKE

DESIGNED BY	DATE	REVIEWED	DATE	APPROVED	DATE	NO.	DATE	BY	REVISIONS	DATE	BY
B.H.S.	12/1/62	ARCHITECTURAL	1/1/63	<i>[Signature]</i>	1/1/63	1			4		
B.H.S.	12/1/62	ENGINEERING	1/1/63	<i>[Signature]</i>	1/1/63	2			5		
E.J.P.	1/5/63	LANDSCAPE	1/5/63	<i>[Signature]</i>	1/5/63	3			6		

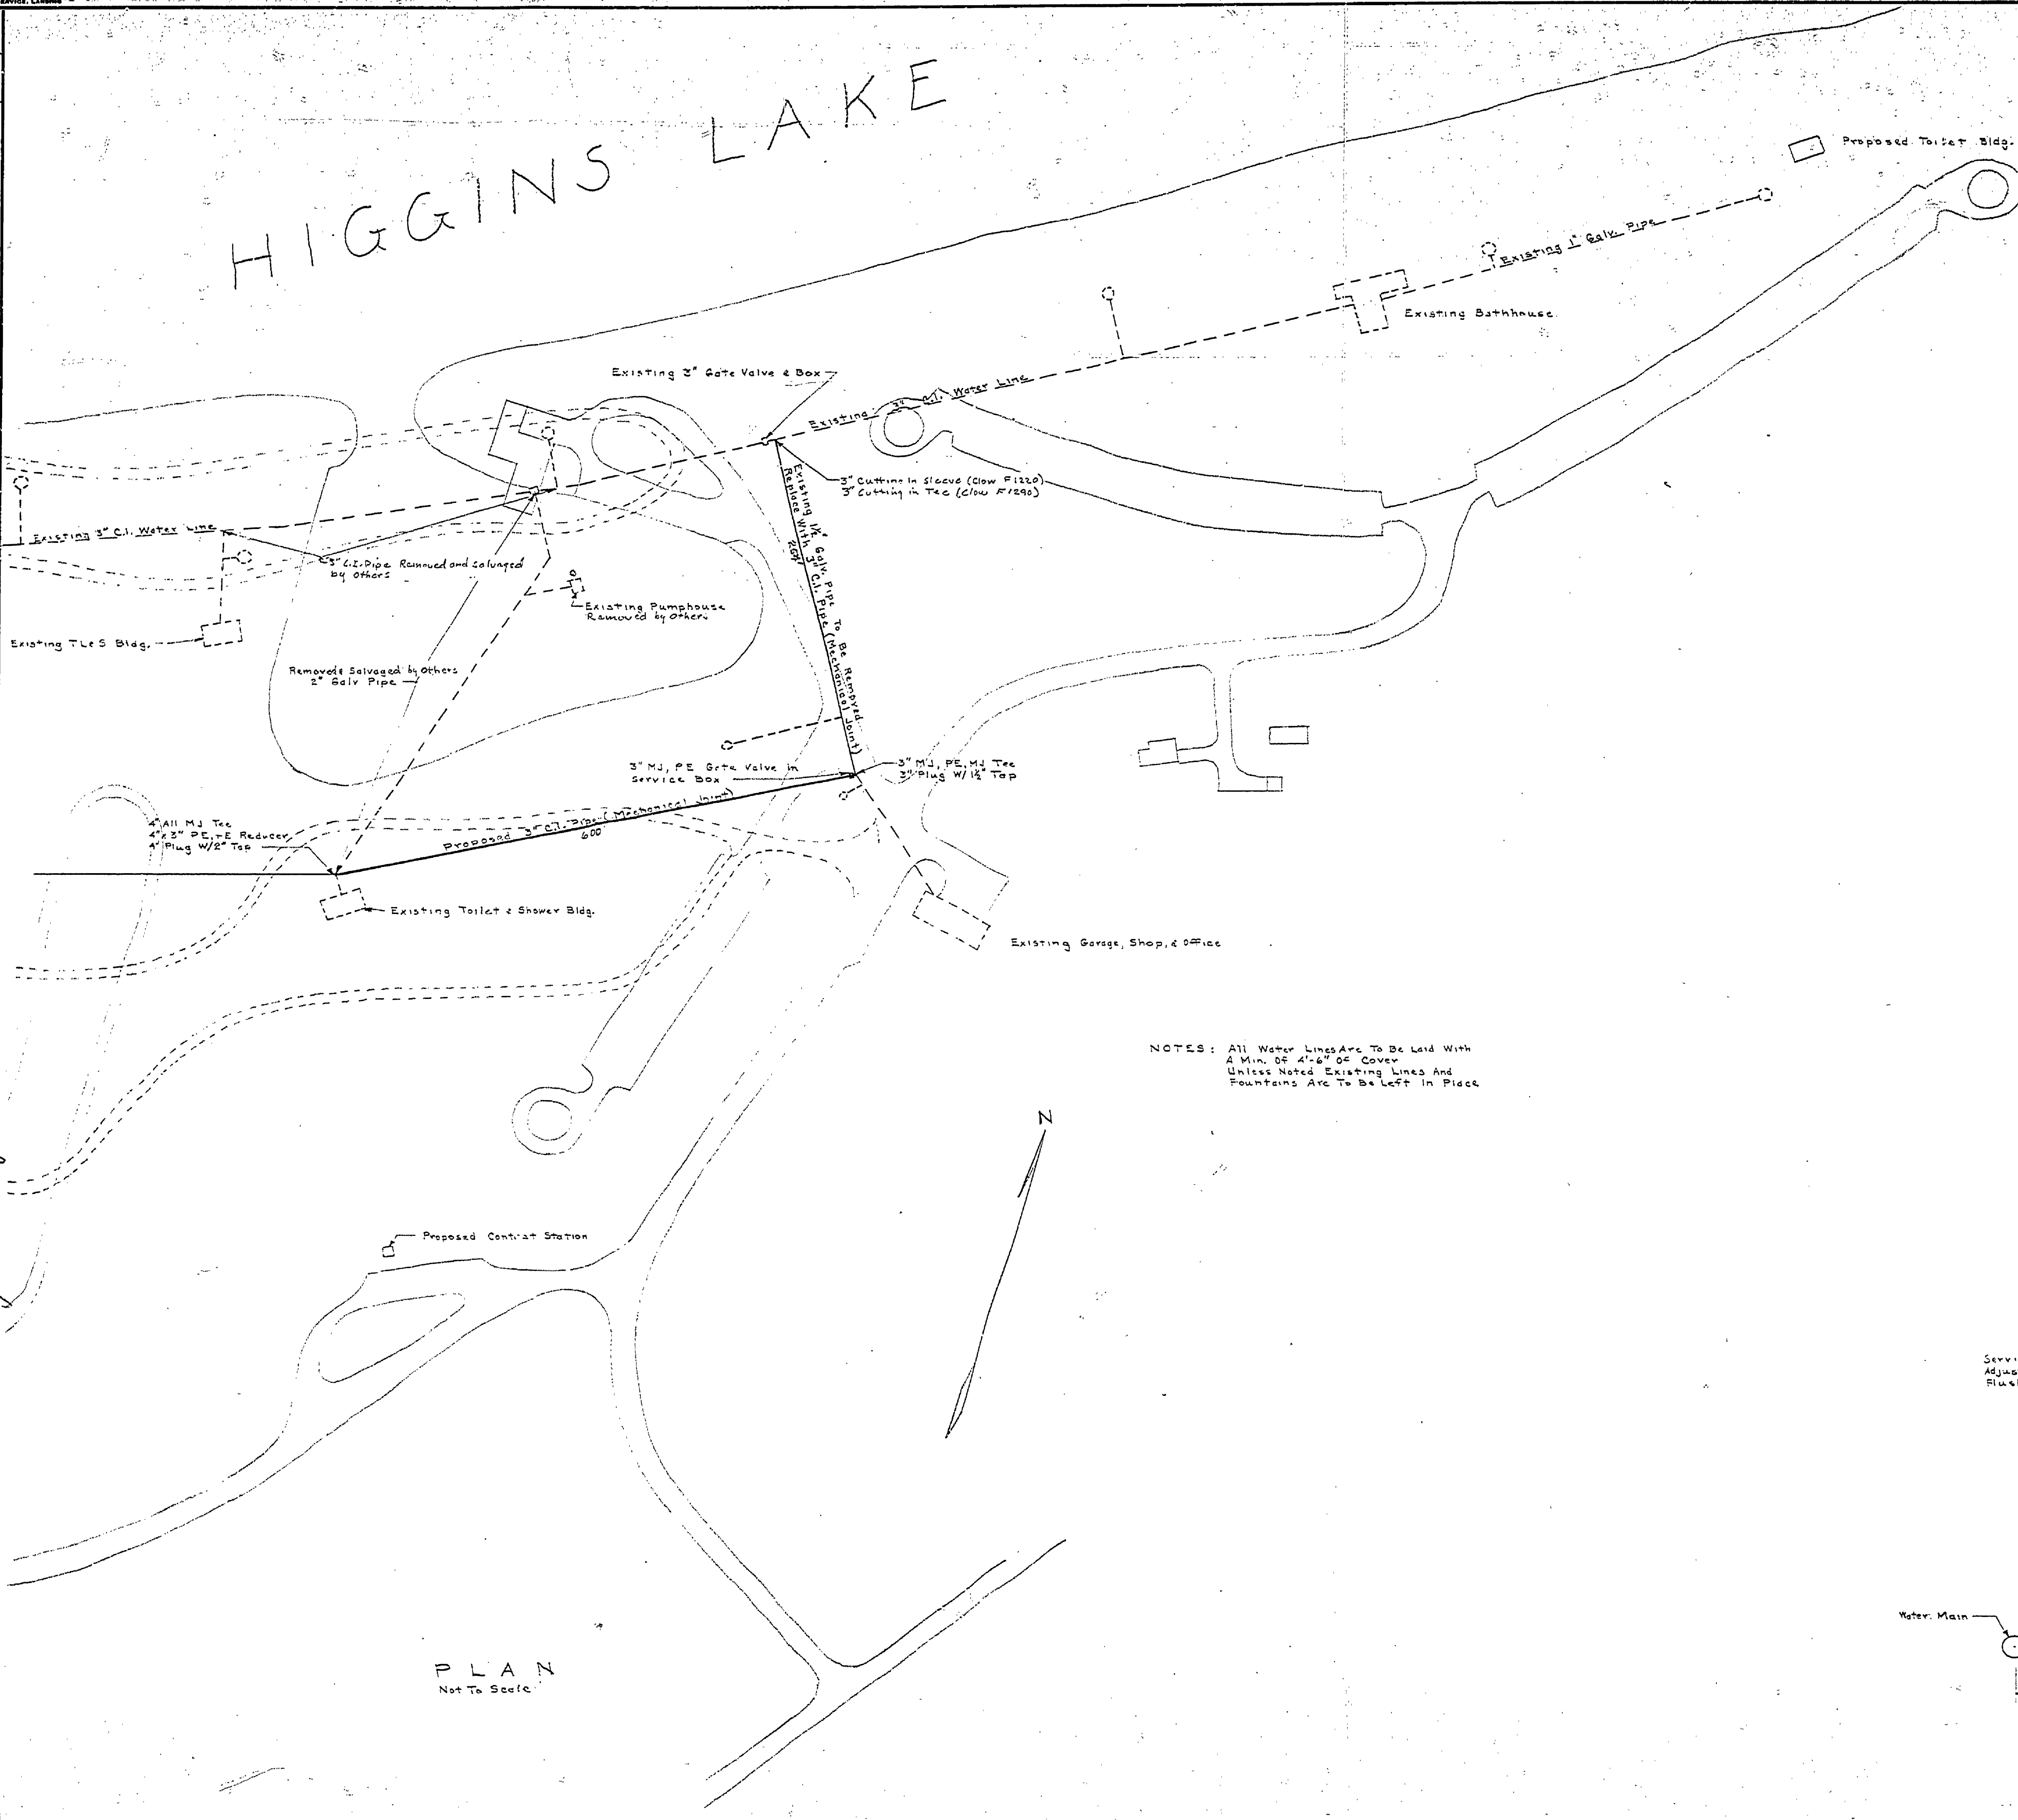

NOTES: All Water Lines Are To Be Laid With A Min. Of 4'-6\"/>

PLAN  
Not To Scale

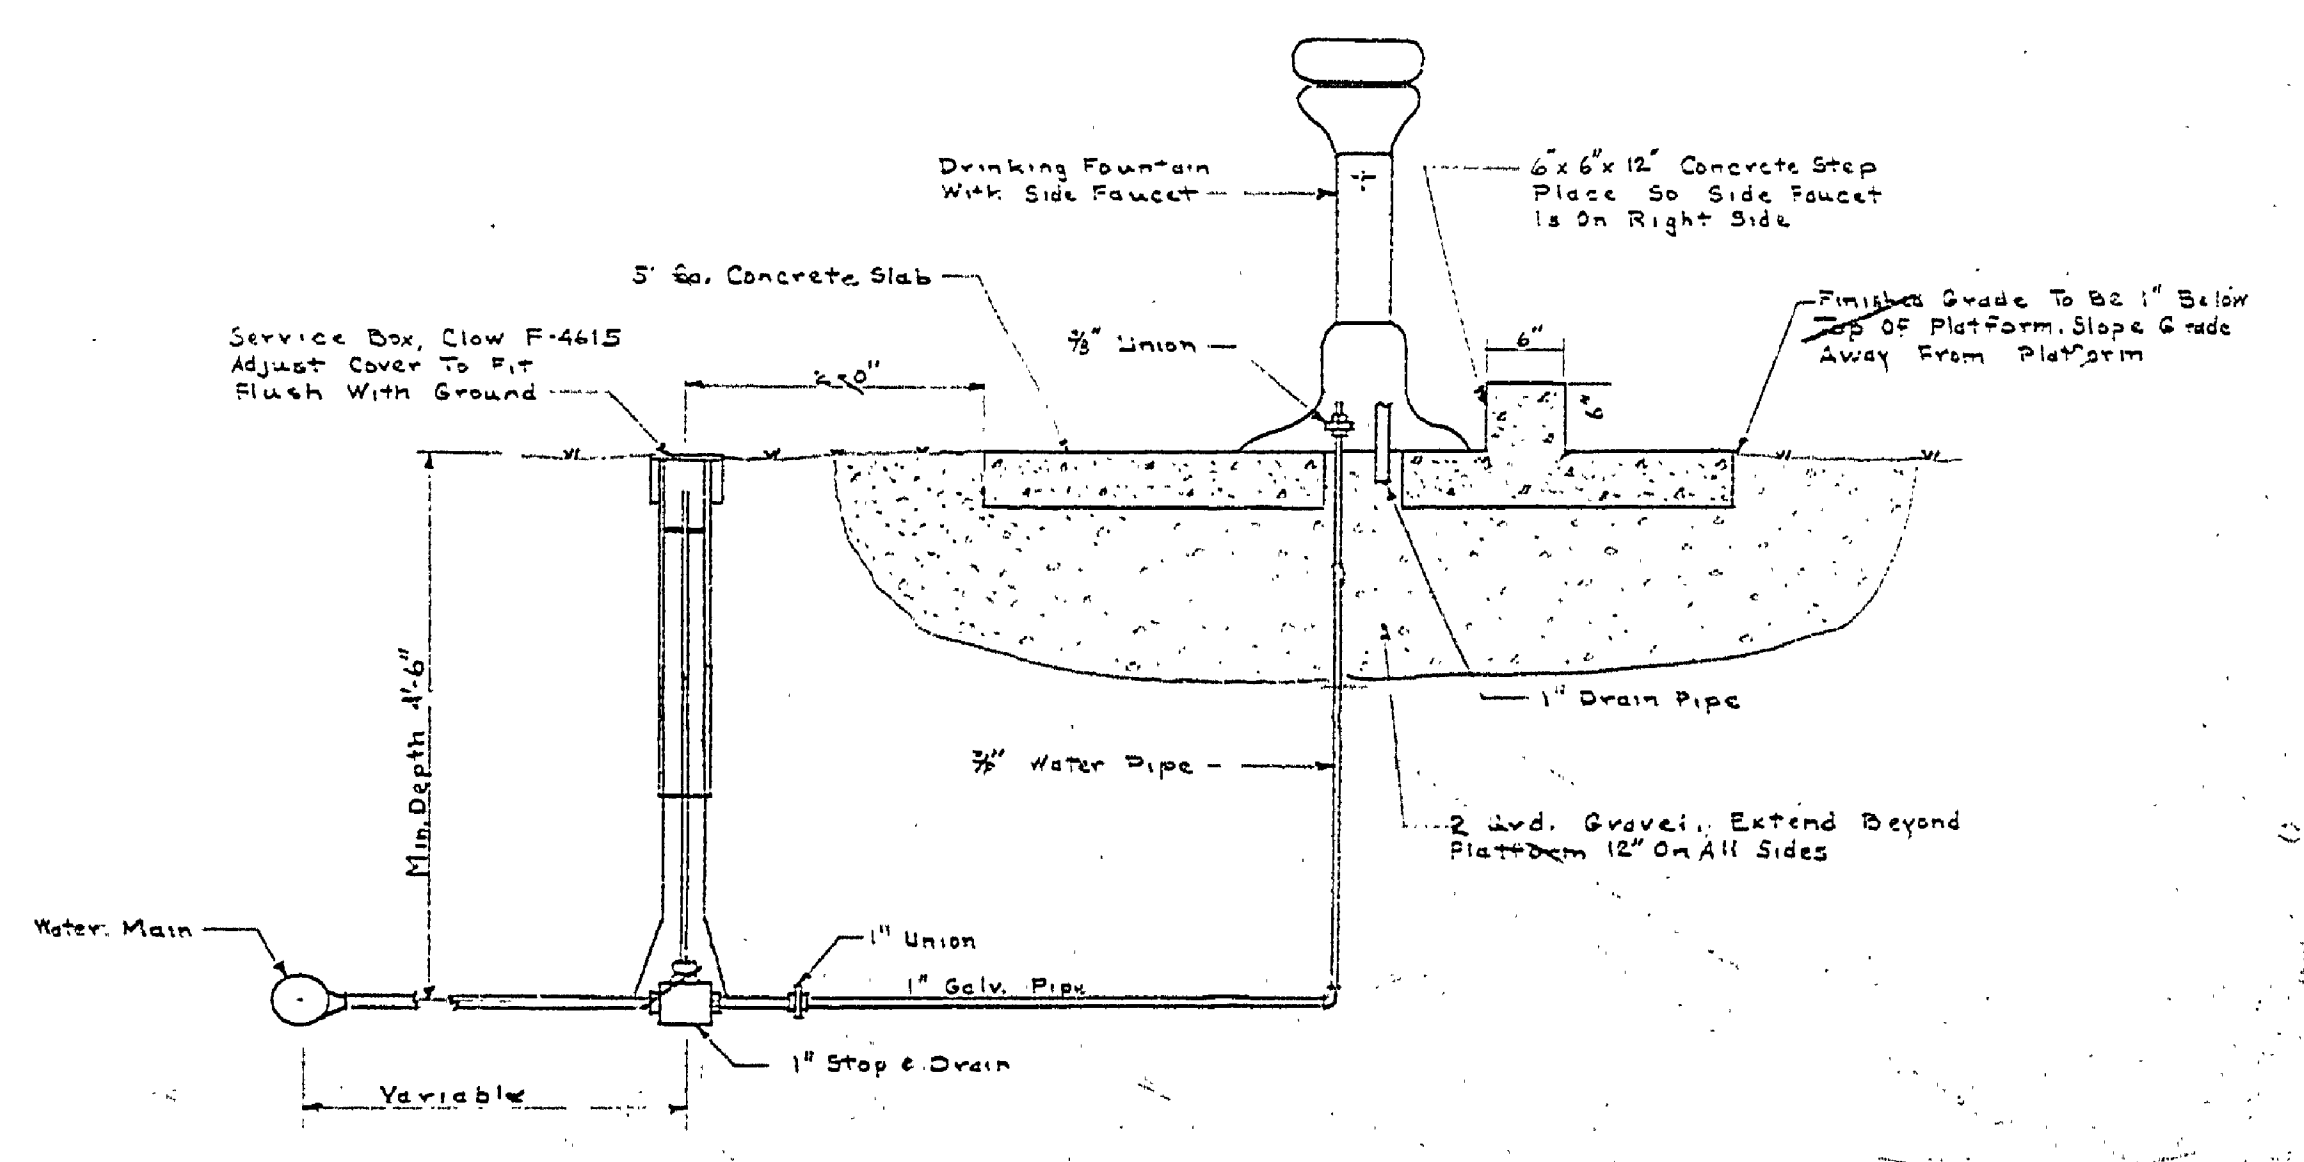

DETAIL OF DRINKING FOUNTAIN TO BE SALVAGED  
Scale 3/4\"/>

SEE SHEET NO. 4 FOR DRINKING FOUNTAIN DETAIL

Sheet 4 Revised STD 5/1/63

MICHIGAN  
DEPARTMENT OF CONSERVATION  
PARKS AND RECREATION DIVISION

HIGGINS LAKE STATE PARK  
WATER SYSTEM  
Scale As Shown

SHEET NO. 3	PLAN NO. E-99
OF 5	