


HIGGINS LAKE STATE PARK

CONSTRUCTION PLANS FOR CENTRAL SEWAGE DISPOSAL SYSTEM

PROJECT NO. 86-249-1C


APPROVED BY *[Signature]*
CHIEF, PARKS & RECREATION DIVISION

NO.	DATE	BY	REVISIONS
1			4
2			5
3			6

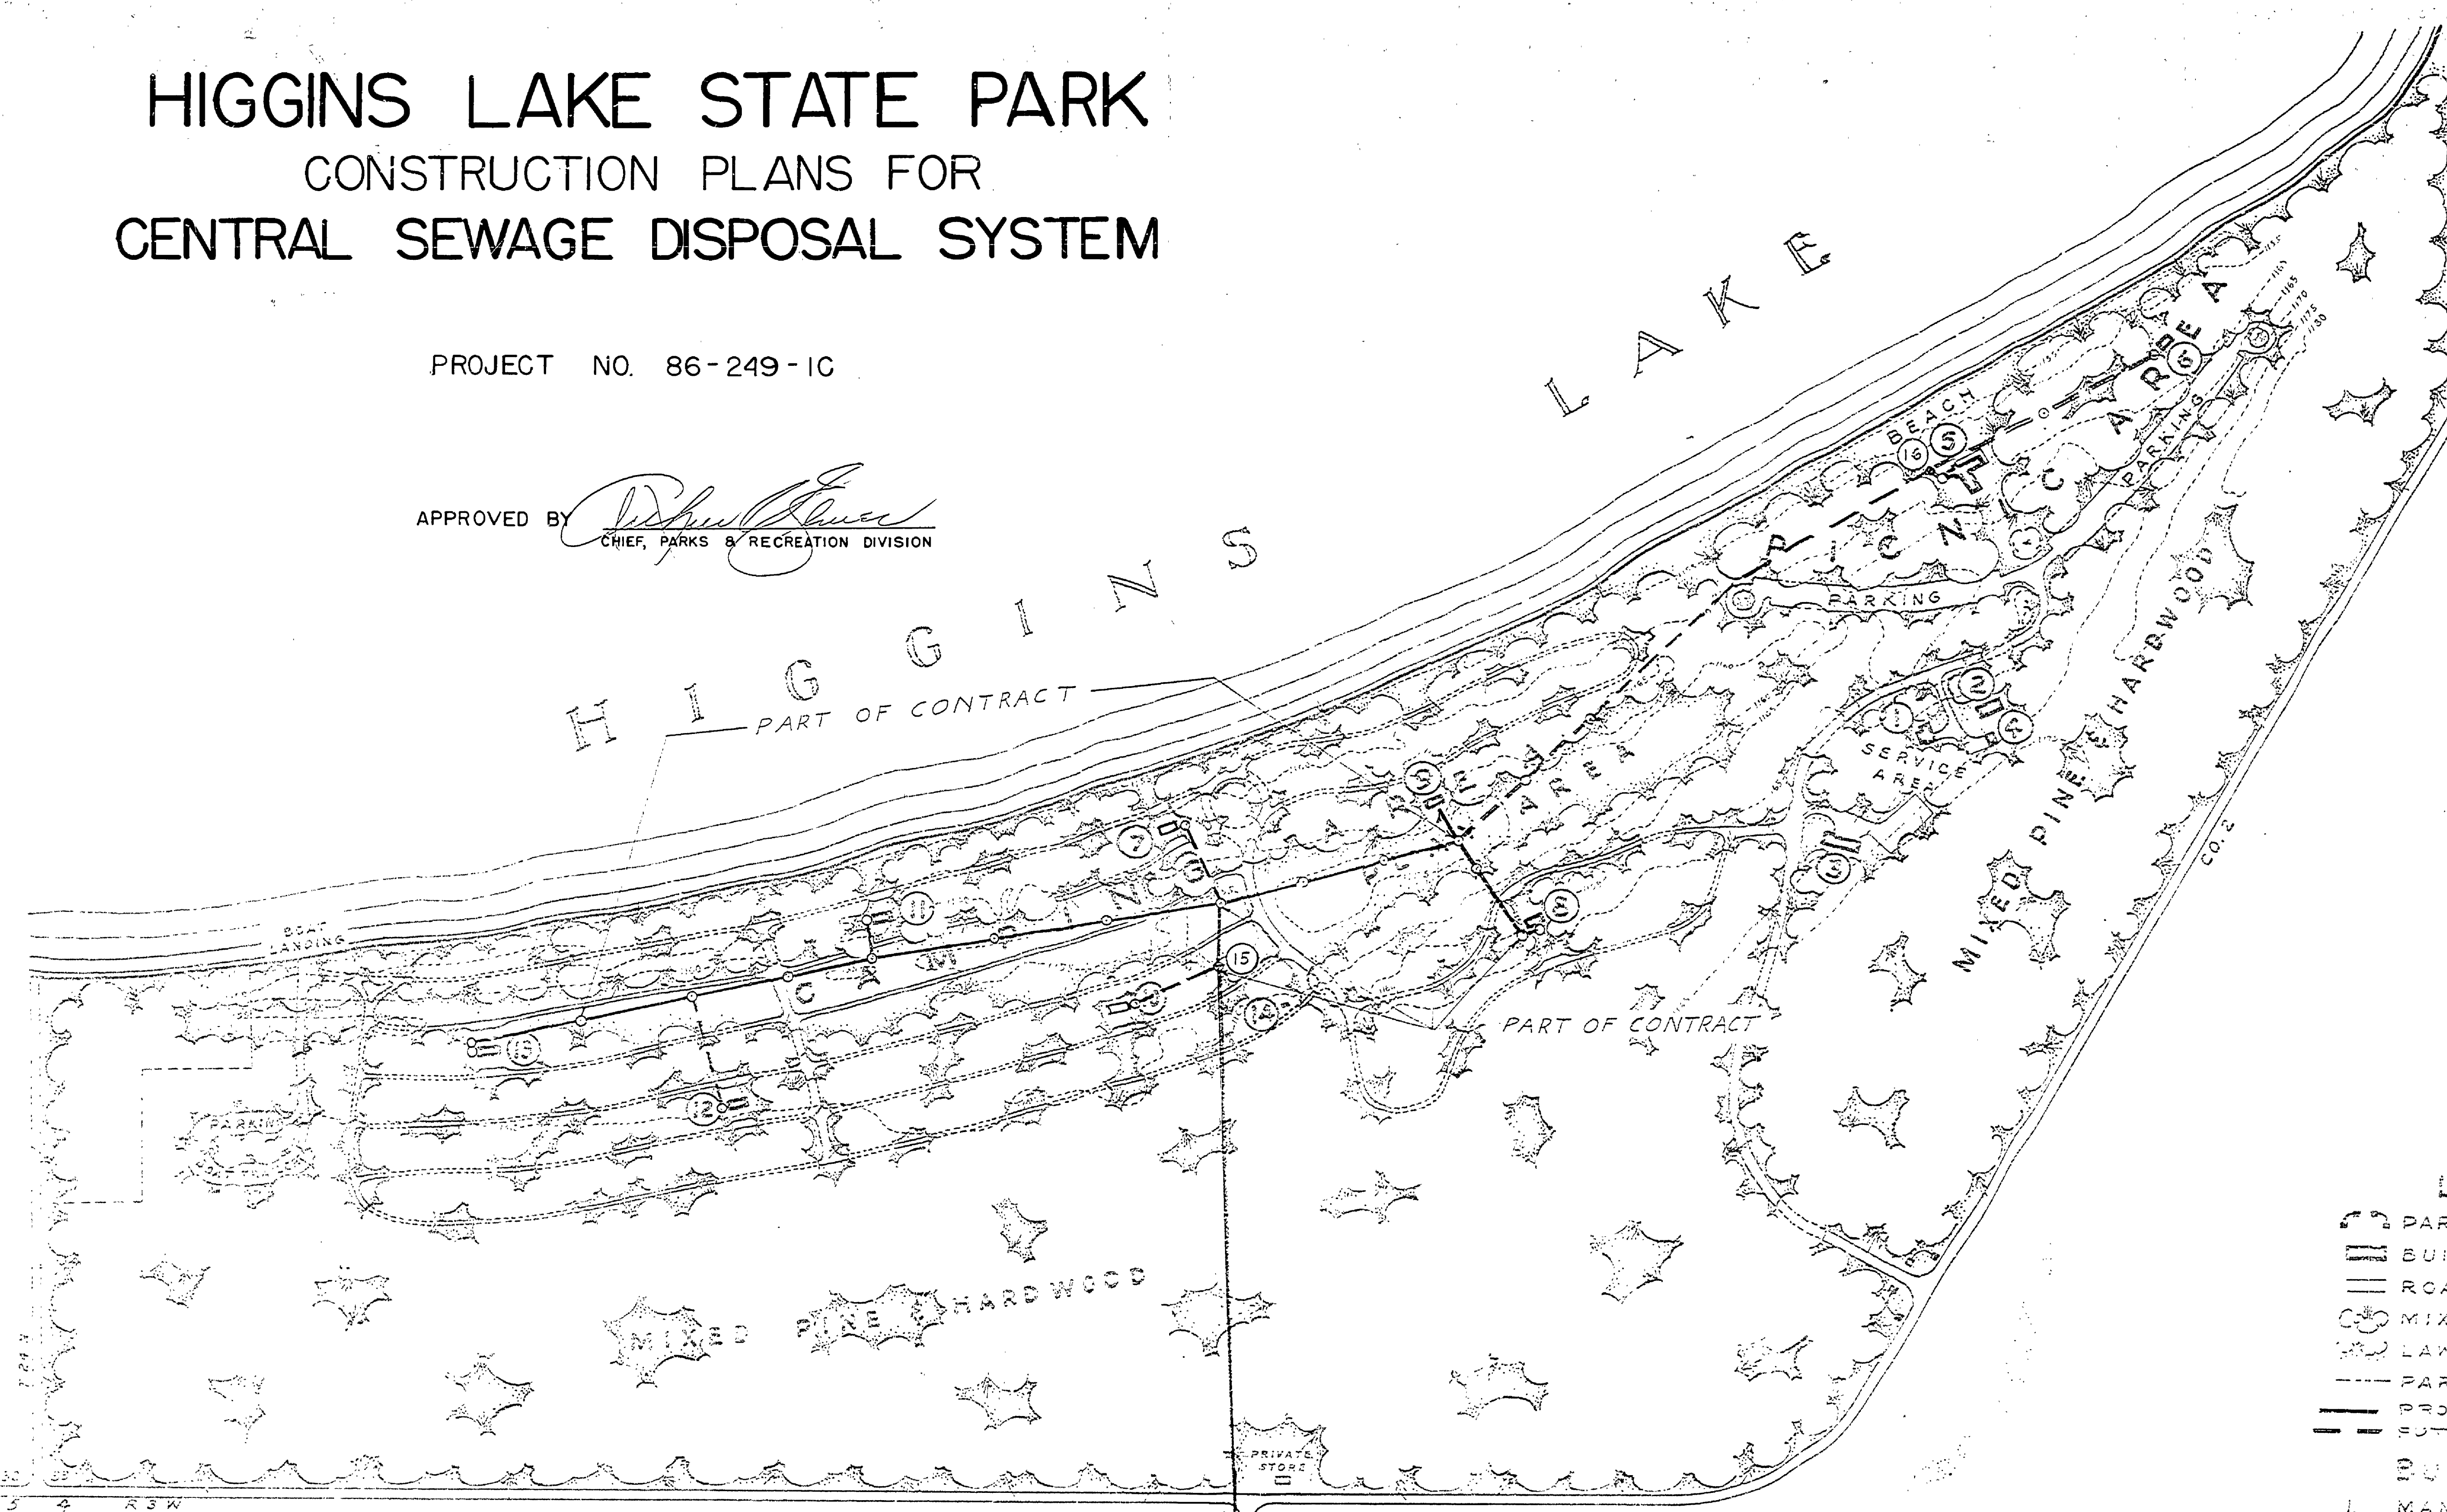

- LEGEND**
- PARK ENTRANCE
 - BUILDINGS
 - ROADS
 - MIXED TREE COVER
 - LAWN AREAS
 - PARK BOUNDARY
 - PROPOSED SEWER & FORCE MAIN
 - FUTURE SEWER & FORCE MAIN

- BUILDING KEY**
1. MANAGER'S RESIDENCE
 2. STAFF QUARTERS
 3. PARK OFFICE & GARAGE
 4. STAFF GARAGE
 5. BATHHOUSE
 6. PICNIC AREA TOILET
 7. CAMPGROUND TOILET, LAUNDRY, SHOWER & CONCESSION
 8. CAMPGROUND TOILET
 - 9, 10, 11, 12, 13. LAUNDRY & SHOWER
 14. PUMPHOUSE
 15. PROPOSED SEWAGE PUMP HOUSE
 16. FUTURE SEWAGE PUMP HOUSE

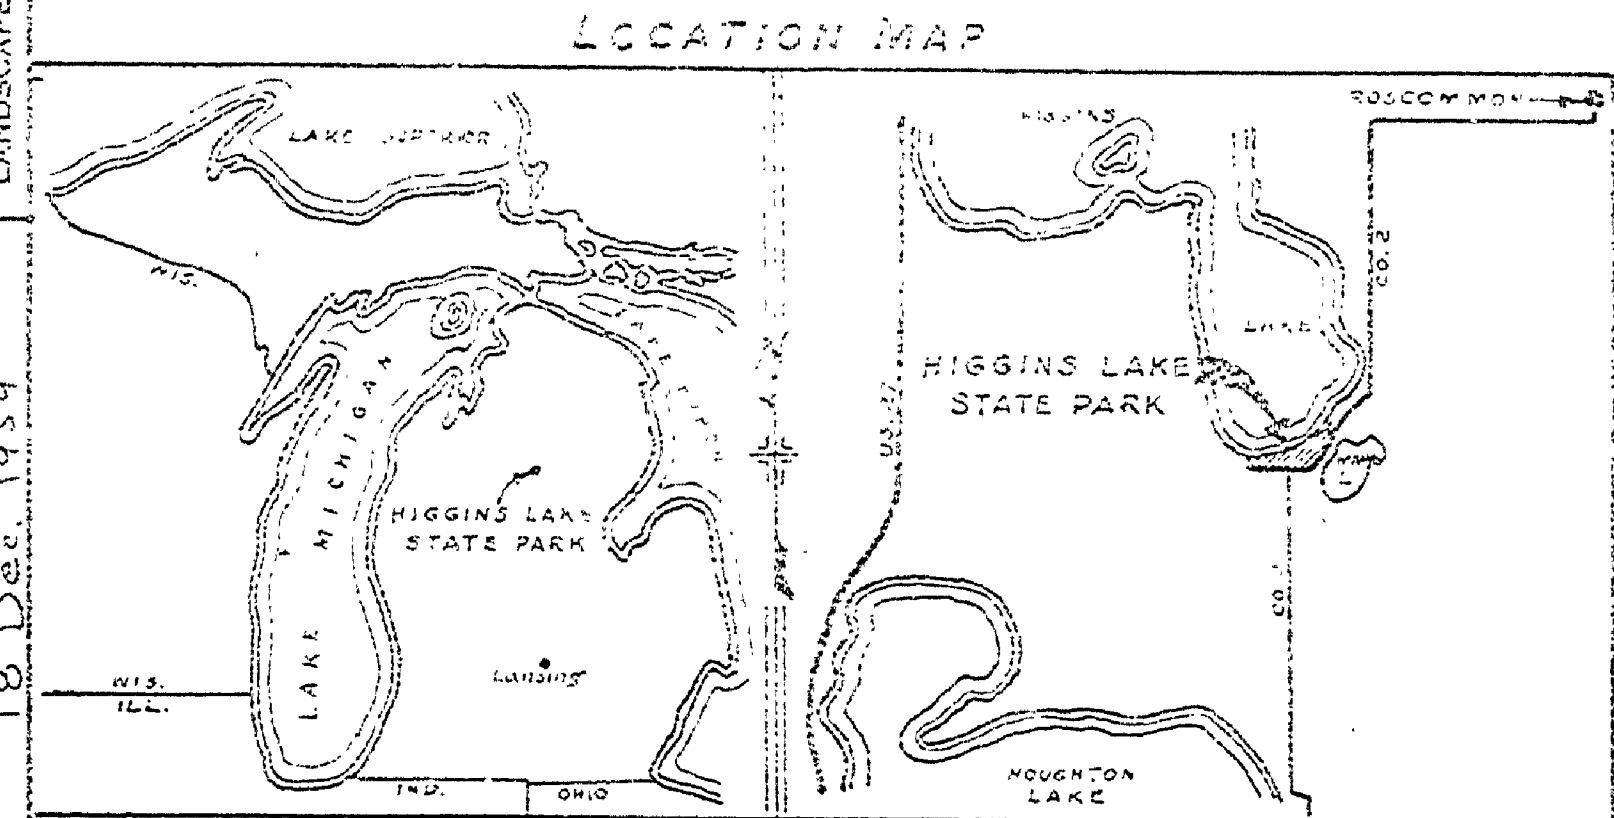

DRAWN BY KEB
TRACED BY
CHECKED BY E. J. P.
DATE 18 Dec. 1959

REVIEWED BY SECTIONS
ARCHITECTURAL
ENGINEERING
LANDSCAPE

DATE 12-19-59
11-19-59
12-19-59

APPROVED BY
ASSISTANT CHIEF IN CHARGE
OF DESIGN DATE 12-19-59

MICHIGAN
DEPARTMENT OF CONSERVATION
PARKS AND RECREATION DIVISION

HIGGINS LAKE STATE PARK
CENTRAL DISPOSAL SYSTEM
SCALE: 1" = 200'

SHEET
NO. 1
OF 7

PLAN NO.
E-115