
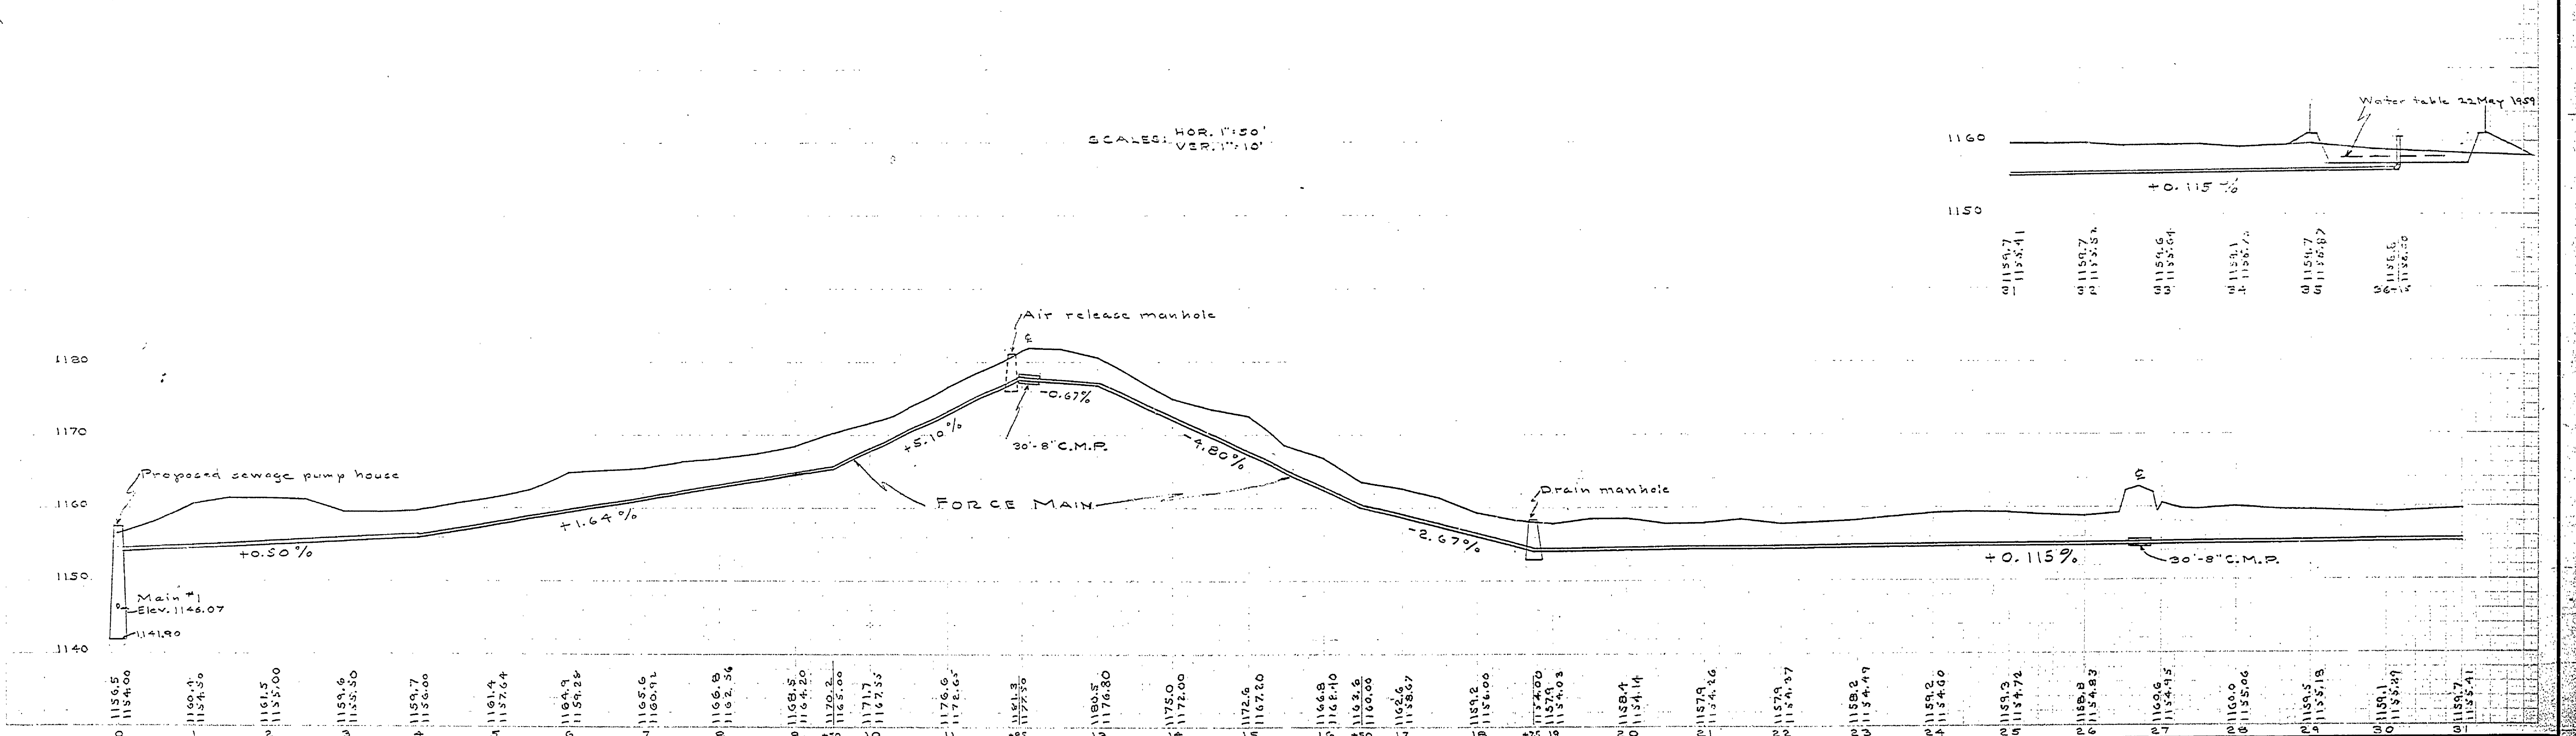


DRAWN BY KE B		REVIEWED BY SECTIONS		APPROVED BY		NO. DATE BY		REVISIONS	
TRACED BY	ARCHITECTURAL	J.I.R.	DATE	12-27-59	ASST. CHIEF IN CHARGE		1		
CHECKED BY E. J. P.	ENGINEERING	J.I.R.	DATE	1-24-59	DATE		2		
DATE 18 Dec. 1959	LANDSCAPE	J.P.P.	DATE	1-27-59			3		
							4		
							5		
							6		

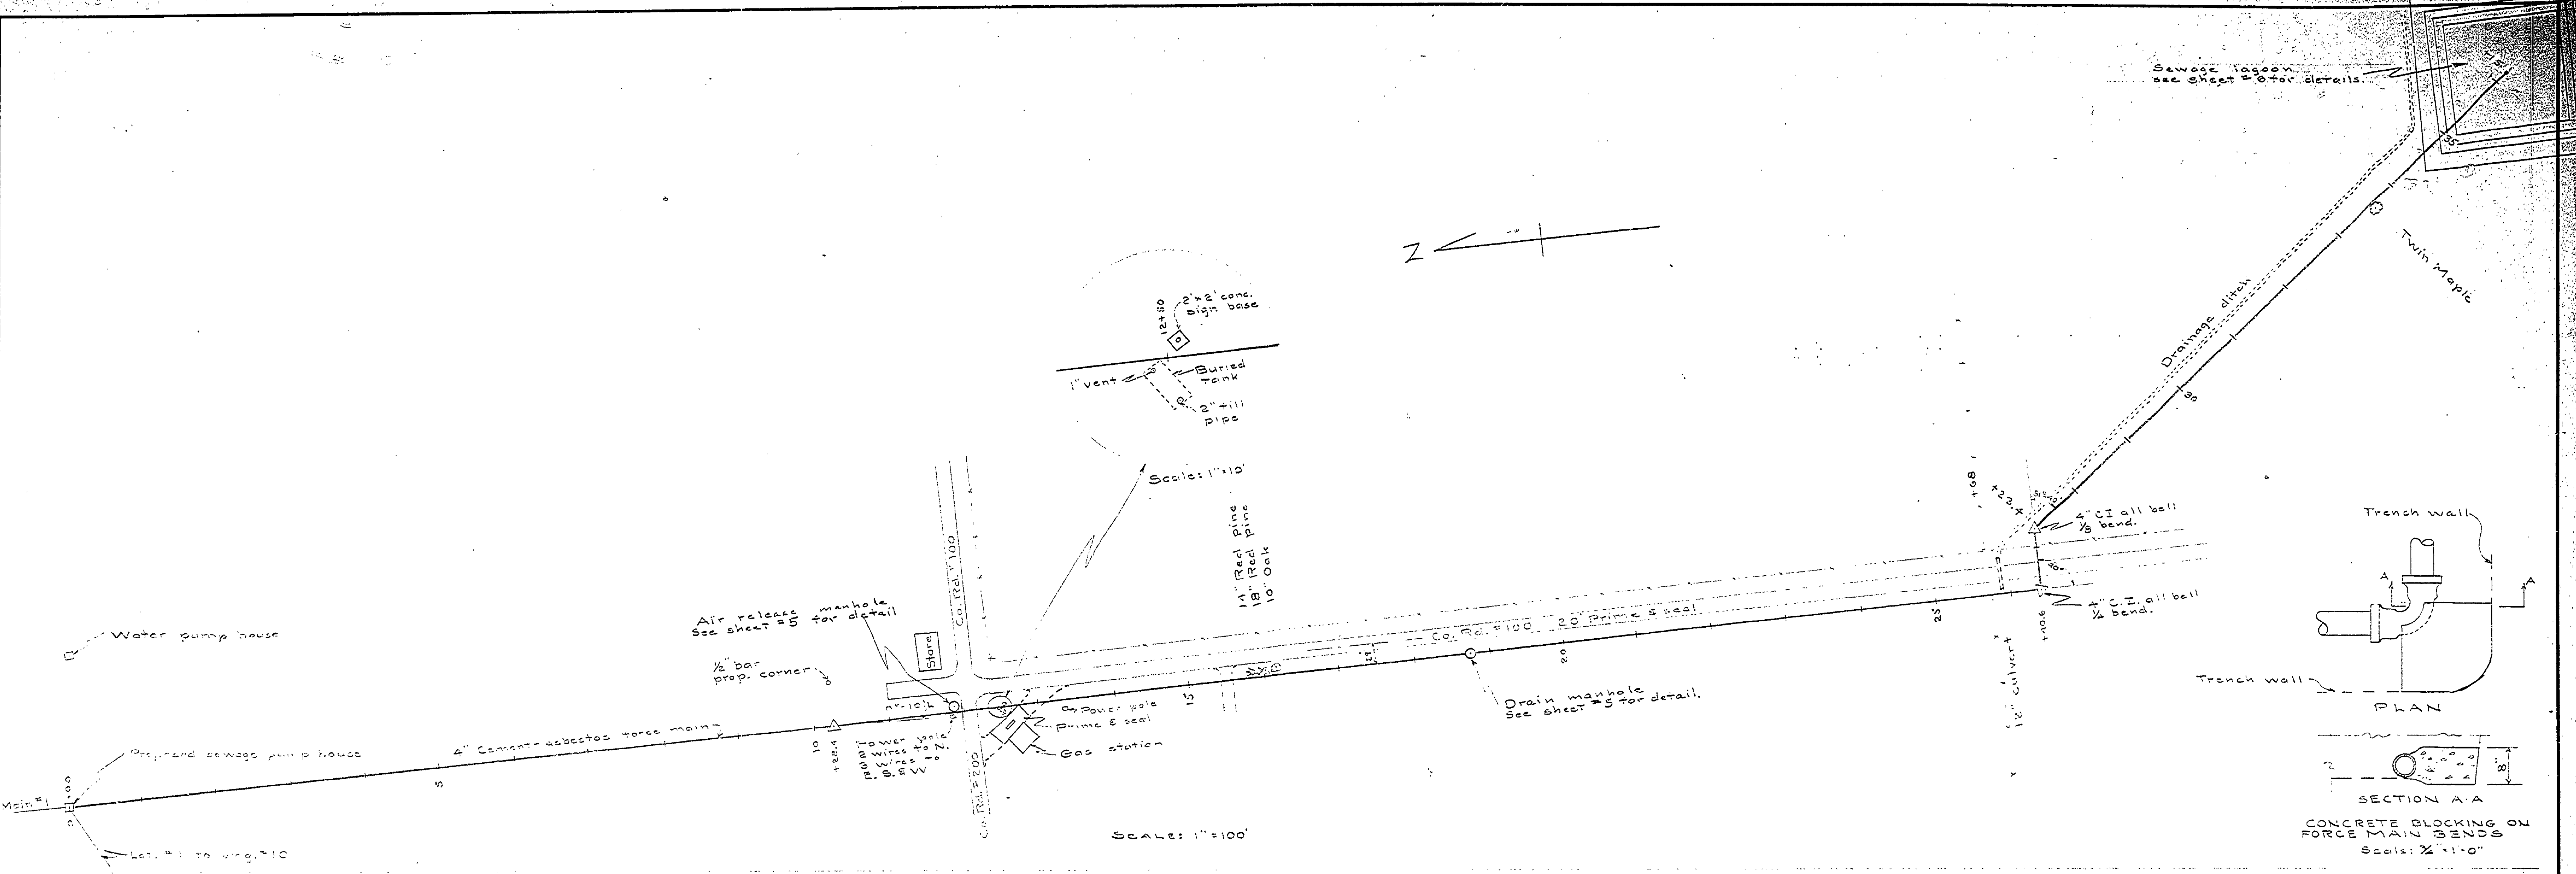

0 1156.5	1 1154.00	2 1150.4	3 1154.50	4 1161.5	5 1157.00	6 1154.6	7 1155.50	8 1159.7	9 1156.00	10 1161.4	11 1157.64	12 1164.9	13 1159.26	14 1165.6	15 1160.91	16 1166.8	17 1162.56	18 1168.5	19 1164.20	20 1170.2	21 1165.00	22 1171.7	23 1167.35	24 1176.6	25 1172.64	26 1181.3	27 1177.30	28 1182.5	29 1178.80	30 1175.0	31 1172.00	32 1172.6	33 1167.20	34 1166.8	35 1168.10	36 1162.6	37 1160.00	38 1162.6	39 1158.27	40 1159.2	41 1156.00	42 1154.20	43 1157.9	44 1154.03	45 1158.4	46 1154.14	47 1157.9	48 1154.37	49 1155.2	50 1154.80	51 1159.3	52 1154.72	53 1156.9	54 1154.93	55 1160.6	56 1154.15	57 1156.6	58 1155.06	59 1159.3	60 1155.19	61 1159.1	62 1155.97	63 1159.7	64 1155.41
----------	-----------	----------	-----------	----------	-----------	----------	-----------	----------	-----------	-----------	------------	-----------	------------	-----------	------------	-----------	------------	-----------	------------	-----------	------------	-----------	------------	-----------	------------	-----------	------------	-----------	------------	-----------	------------	-----------	------------	-----------	------------	-----------	------------	-----------	------------	-----------	------------	------------	-----------	------------	-----------	------------	-----------	------------	-----------	------------	-----------	------------	-----------	------------	-----------	------------	-----------	------------	-----------	------------	-----------	------------	-----------	------------