
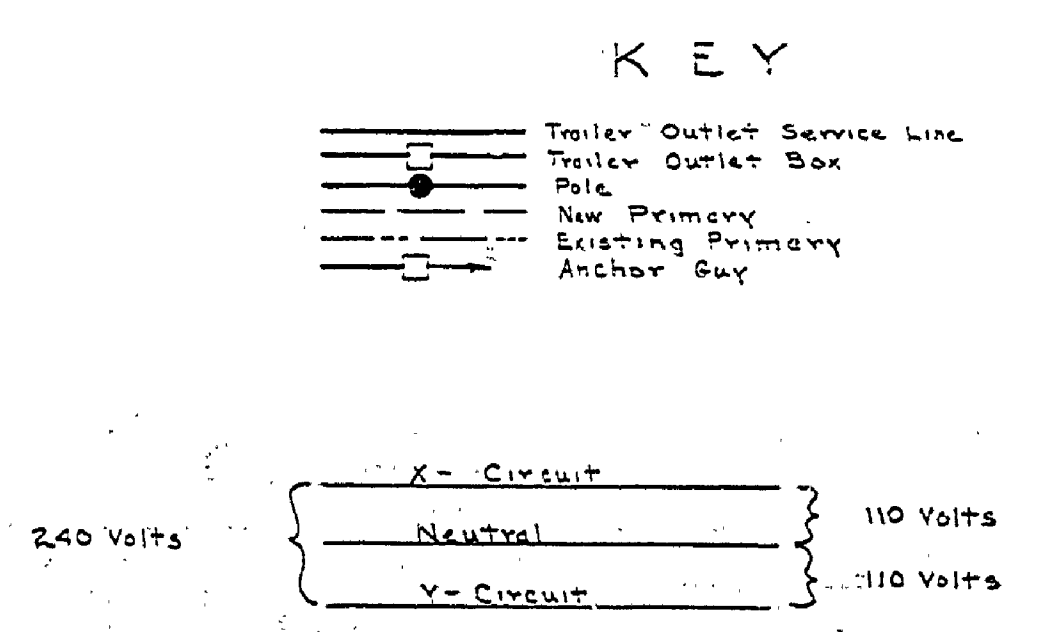


DRAWN BY		REVIEWED BY SECTIONS		APPROVED BY		NO. DATE BY		REVISIONS	
D.H.S.		ARCHITECTURAL	4/11/61	H.C. [Signature]		1		4	
CHECKED BY E.J.P.		ENGINEERING	5/3/61	Assistant Chief in Charge		2		5	
DATE 21 May 1960		LANDSCAPE	5/21/61	DATE OF DESIGN 2/21/61		3		6	
APPROVED [Signature]		DATE 5-29-61		DATE OF DESIGN 2/21/61					

H I G G I N S
L A K E

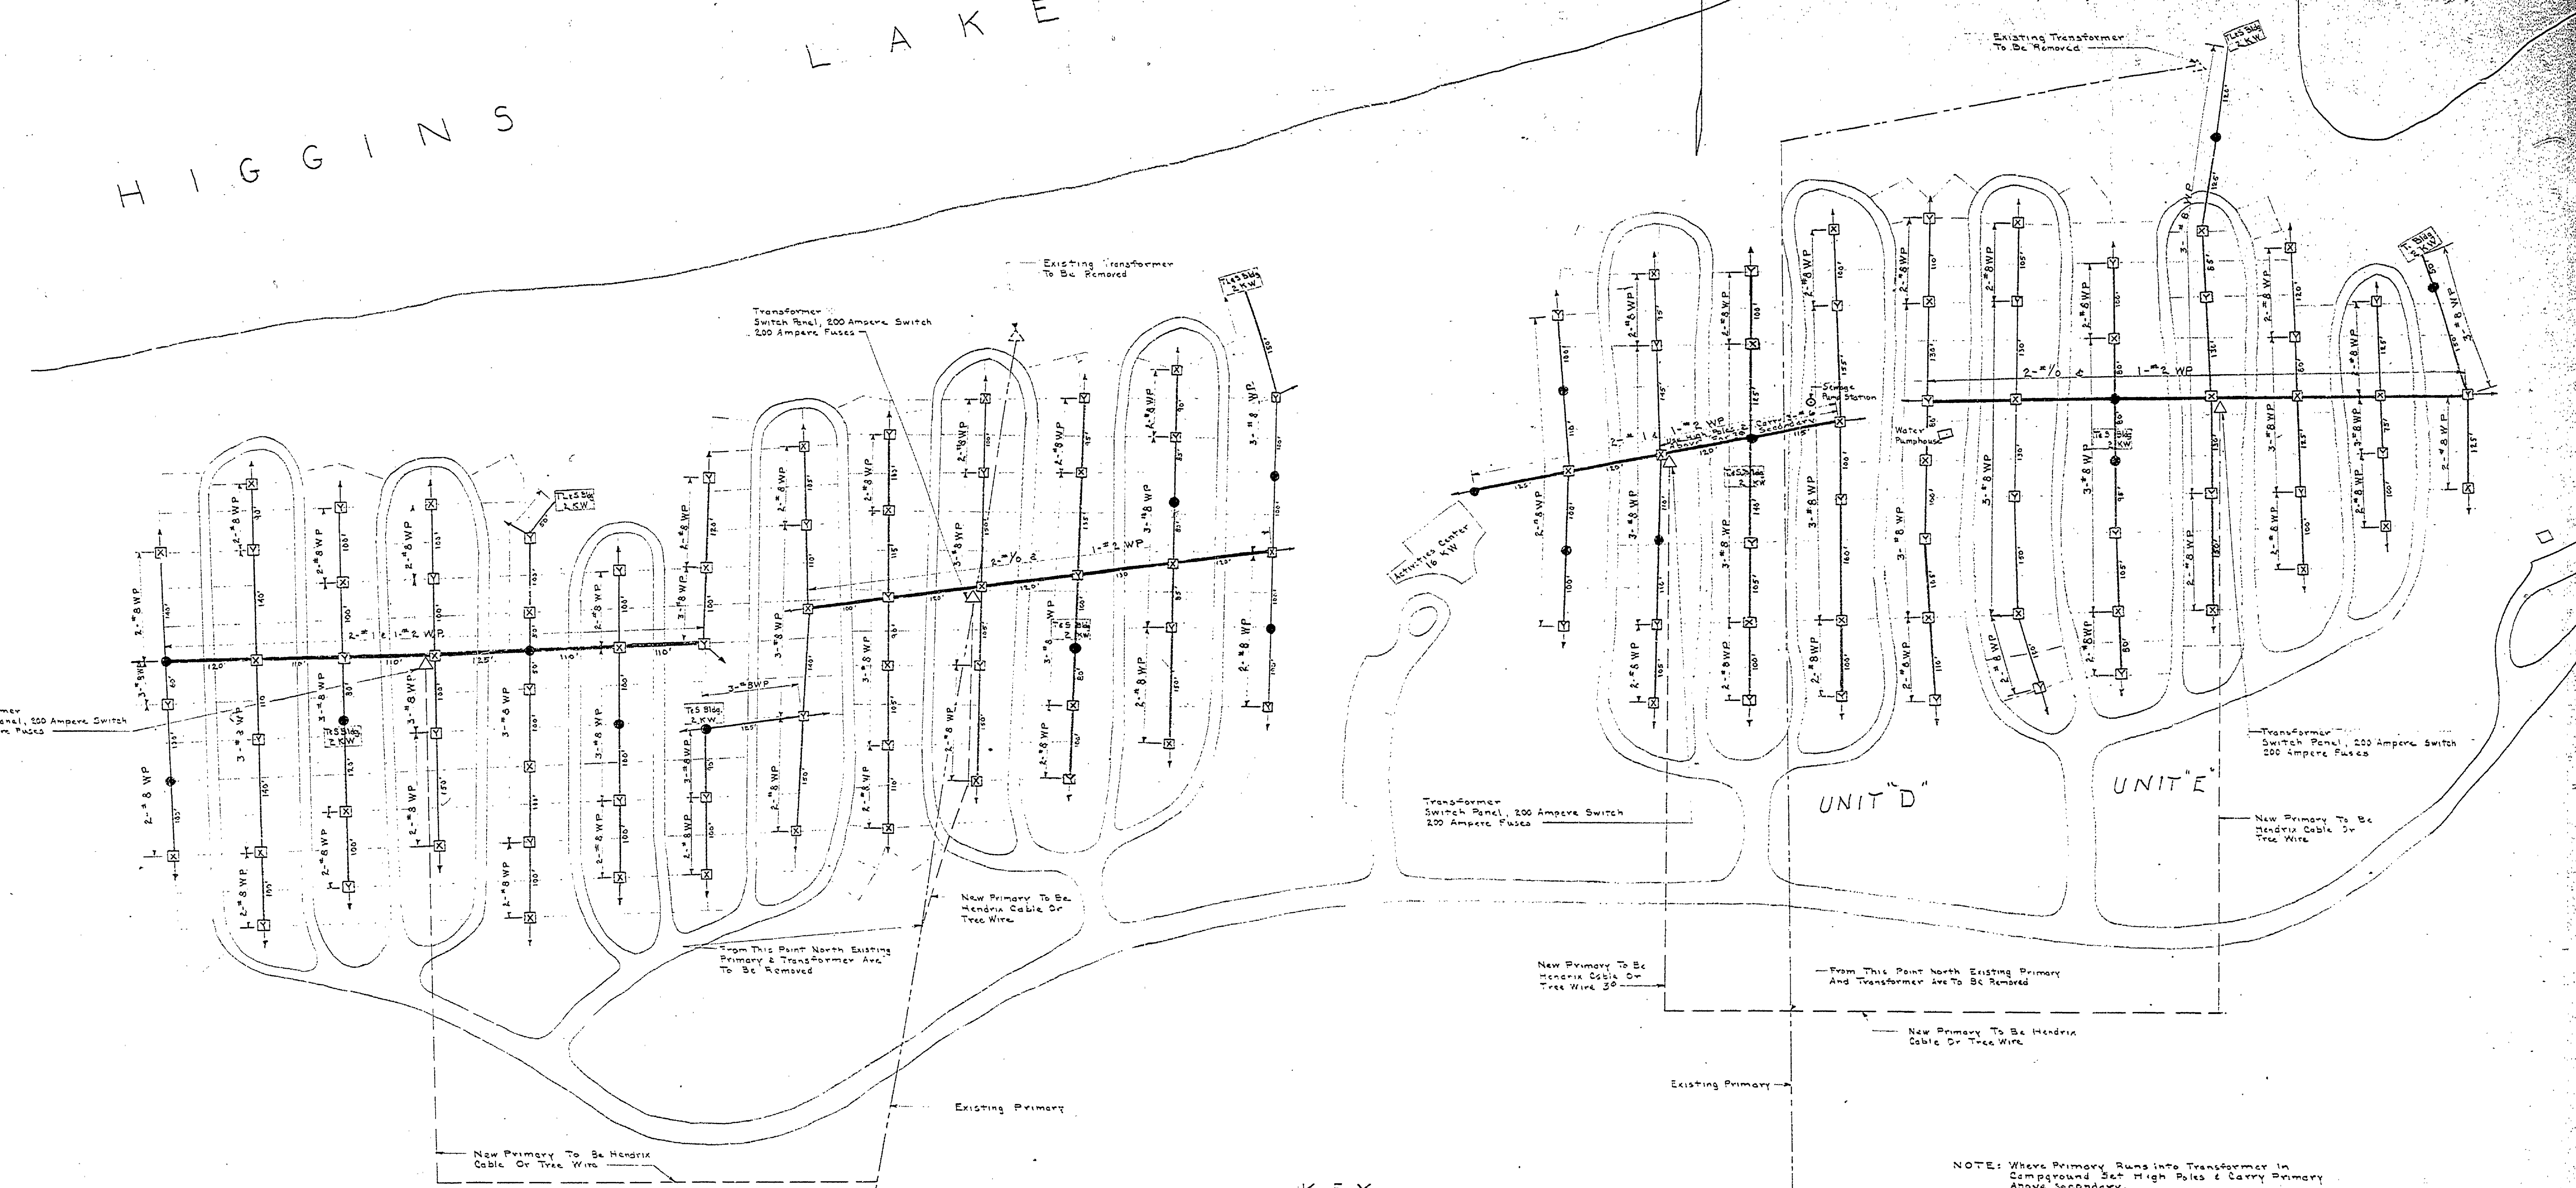

NOTE: Where Primary Runs into Transformer in Campground Set High Poles & Carry Primary Above Secondary.

VOID

MICHIGAN
DEPARTMENT OF CONSERVATION
PARKS AND RECREATION DIVISION

HIGGINS LAKE STATE PARK
ELECTRICAL DISTRIBUTION SYSTEM
FOR REVISED CAMPGROUND
Scale 1" = 100'

SHEET NO. 1 OF 2
PLAN NO. E-116