


NO. DATE BY	REVISIONS	DATE BY
1 1-29-57 J.M.C.	4	
2 2-8-60 J.I.R.	5	
3 2-8-60 J.I.R.	6	

APPROVED BY	DATE	REVIEWED BY SECTIONS
J.I.R.	2-8-60	ARCHITECTURAL
J.I.R.	2-8-60	ENGINEERING
J.I.R.	2-8-60	LANDSCAPE

DATE	DATE	DATE
1-29-57	2-8-60	2-8-60

DATE	DATE	DATE
1-29-57	2-8-60	2-8-60

HIGGINS LAKE

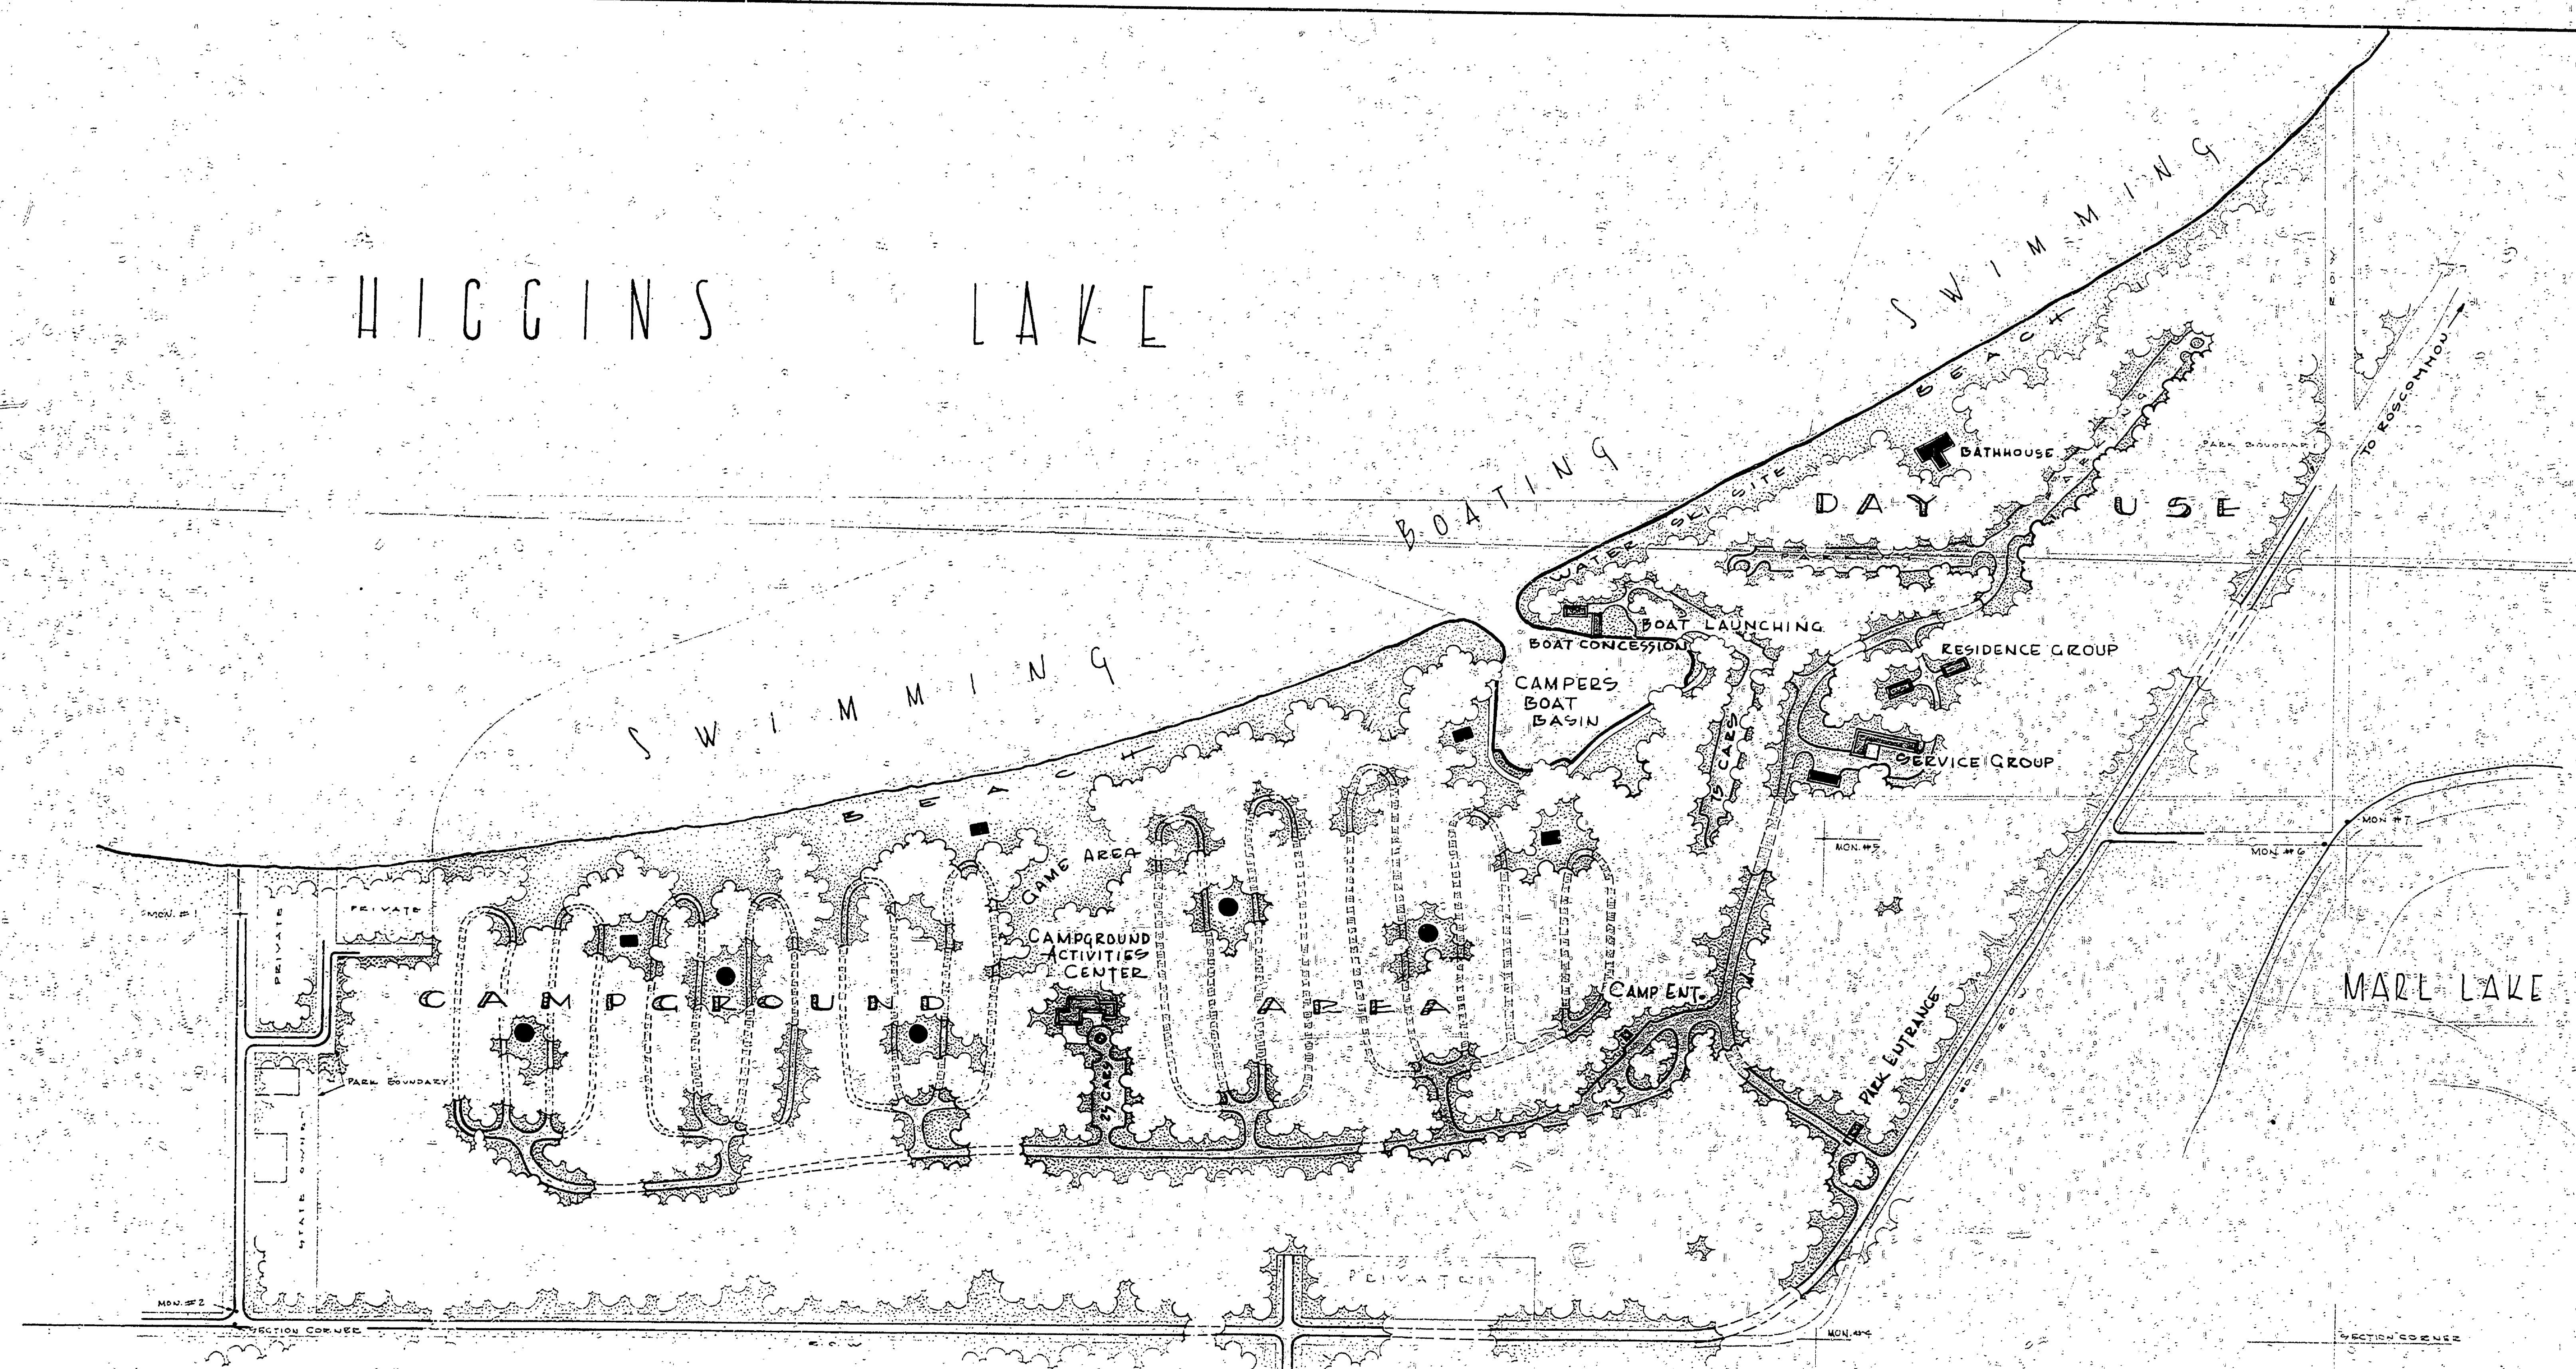

BUILDING LEGEND

- EXISTING TOILET-SHOWER BLDGS. (ULTIMATELY TO BE REMOVED) [Symbol: Small square]
- PROPOSED TOILET-SHOWER BLDGS. [Symbol: Circle]
- EXISTING BLDGS. (OTHER THAN TOILET-SHOWER BLDGS.) [Symbol: Horizontal rectangle]
- PROPOSED BLDGS. [Symbol: Stippled rectangle]

NOTE: CAPACITY - 450 CAMPSITES - 220 CARS BEACH AREA

PARKS & RECREATION APPROVAL *Richard Stines* DATE 4/1/60
 COMMISSION APPROVAL *Clifford R. Stines* DATE 4/14/60

SCALE 0 200 400 600 800 1000 FEET

