
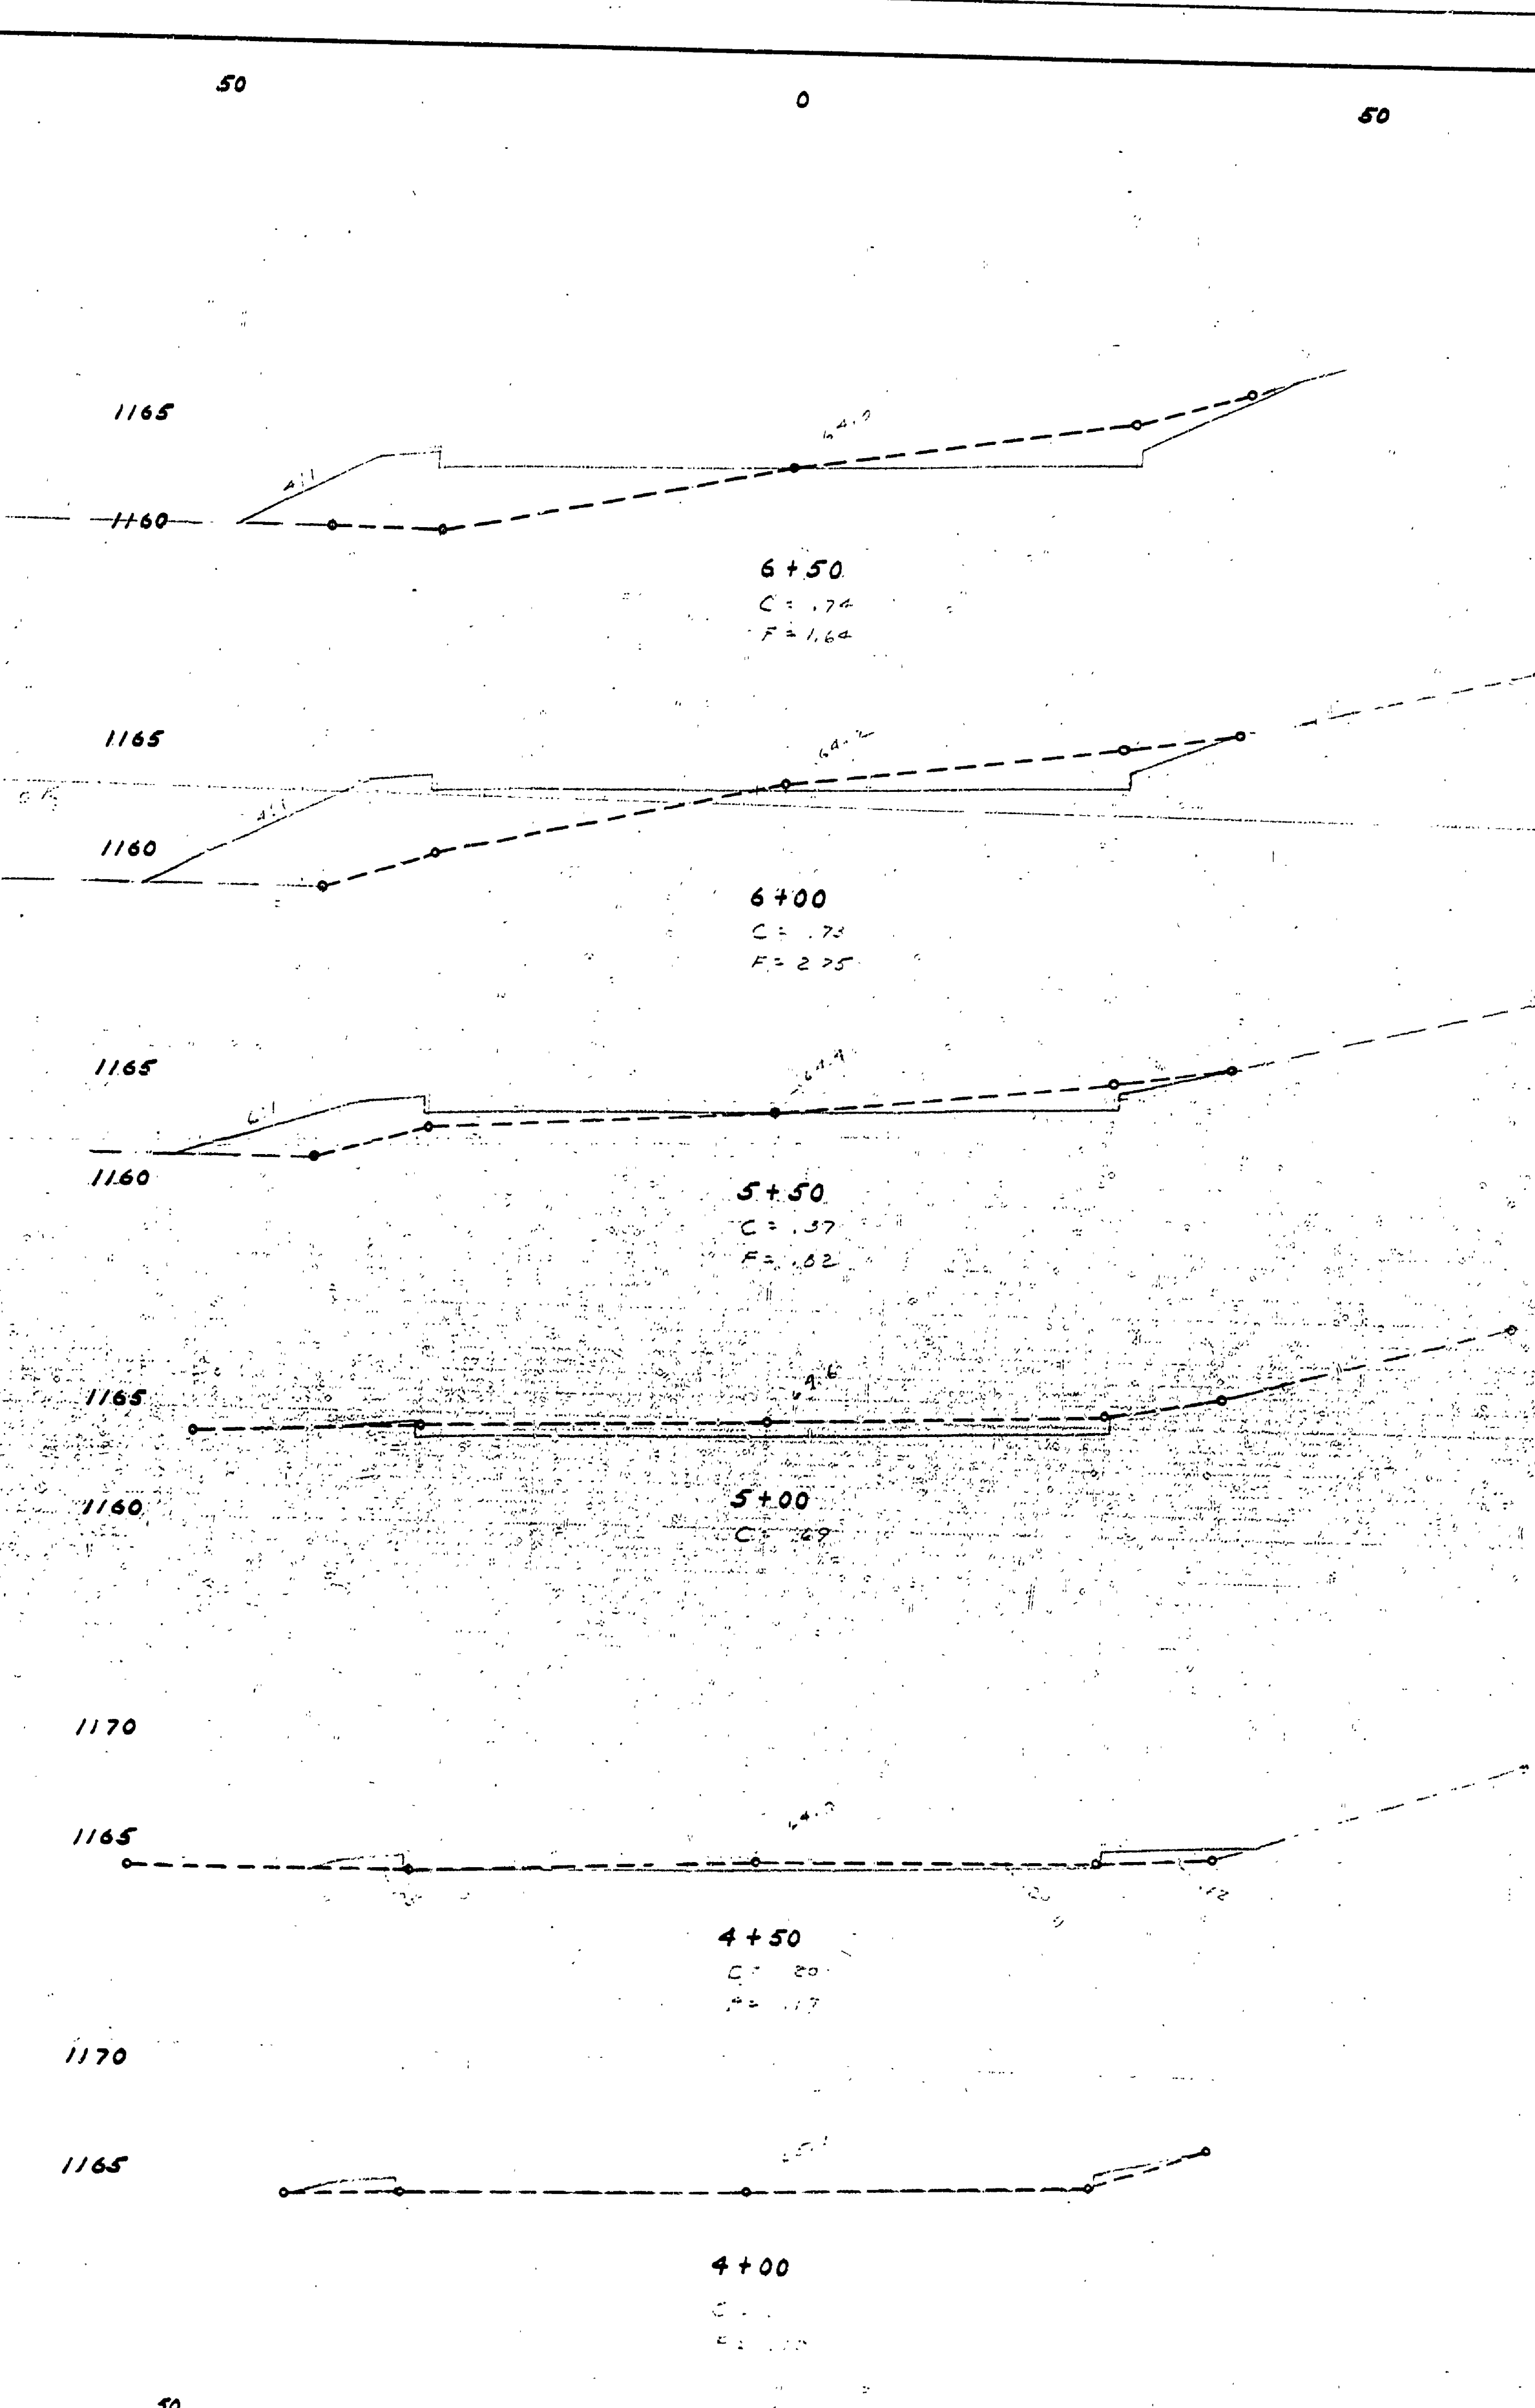


DRAWN BY L.M.C. & L.E.L.	CHECKED BY MAY 1952	REVIEWED BY SECTIONS		APPROVED BY		NO.	DATE	BY	REVISIONS
		ARCHITECTURAL L.M.C.	ENGINEERING L.E.L.	LANDSCAPE L.E.L.	DATE 5-15-52				
ASSISTANT CHIEF IN CHARGE OF DESIGN DATE 5-15-52									
1 2 3 4 5 6									

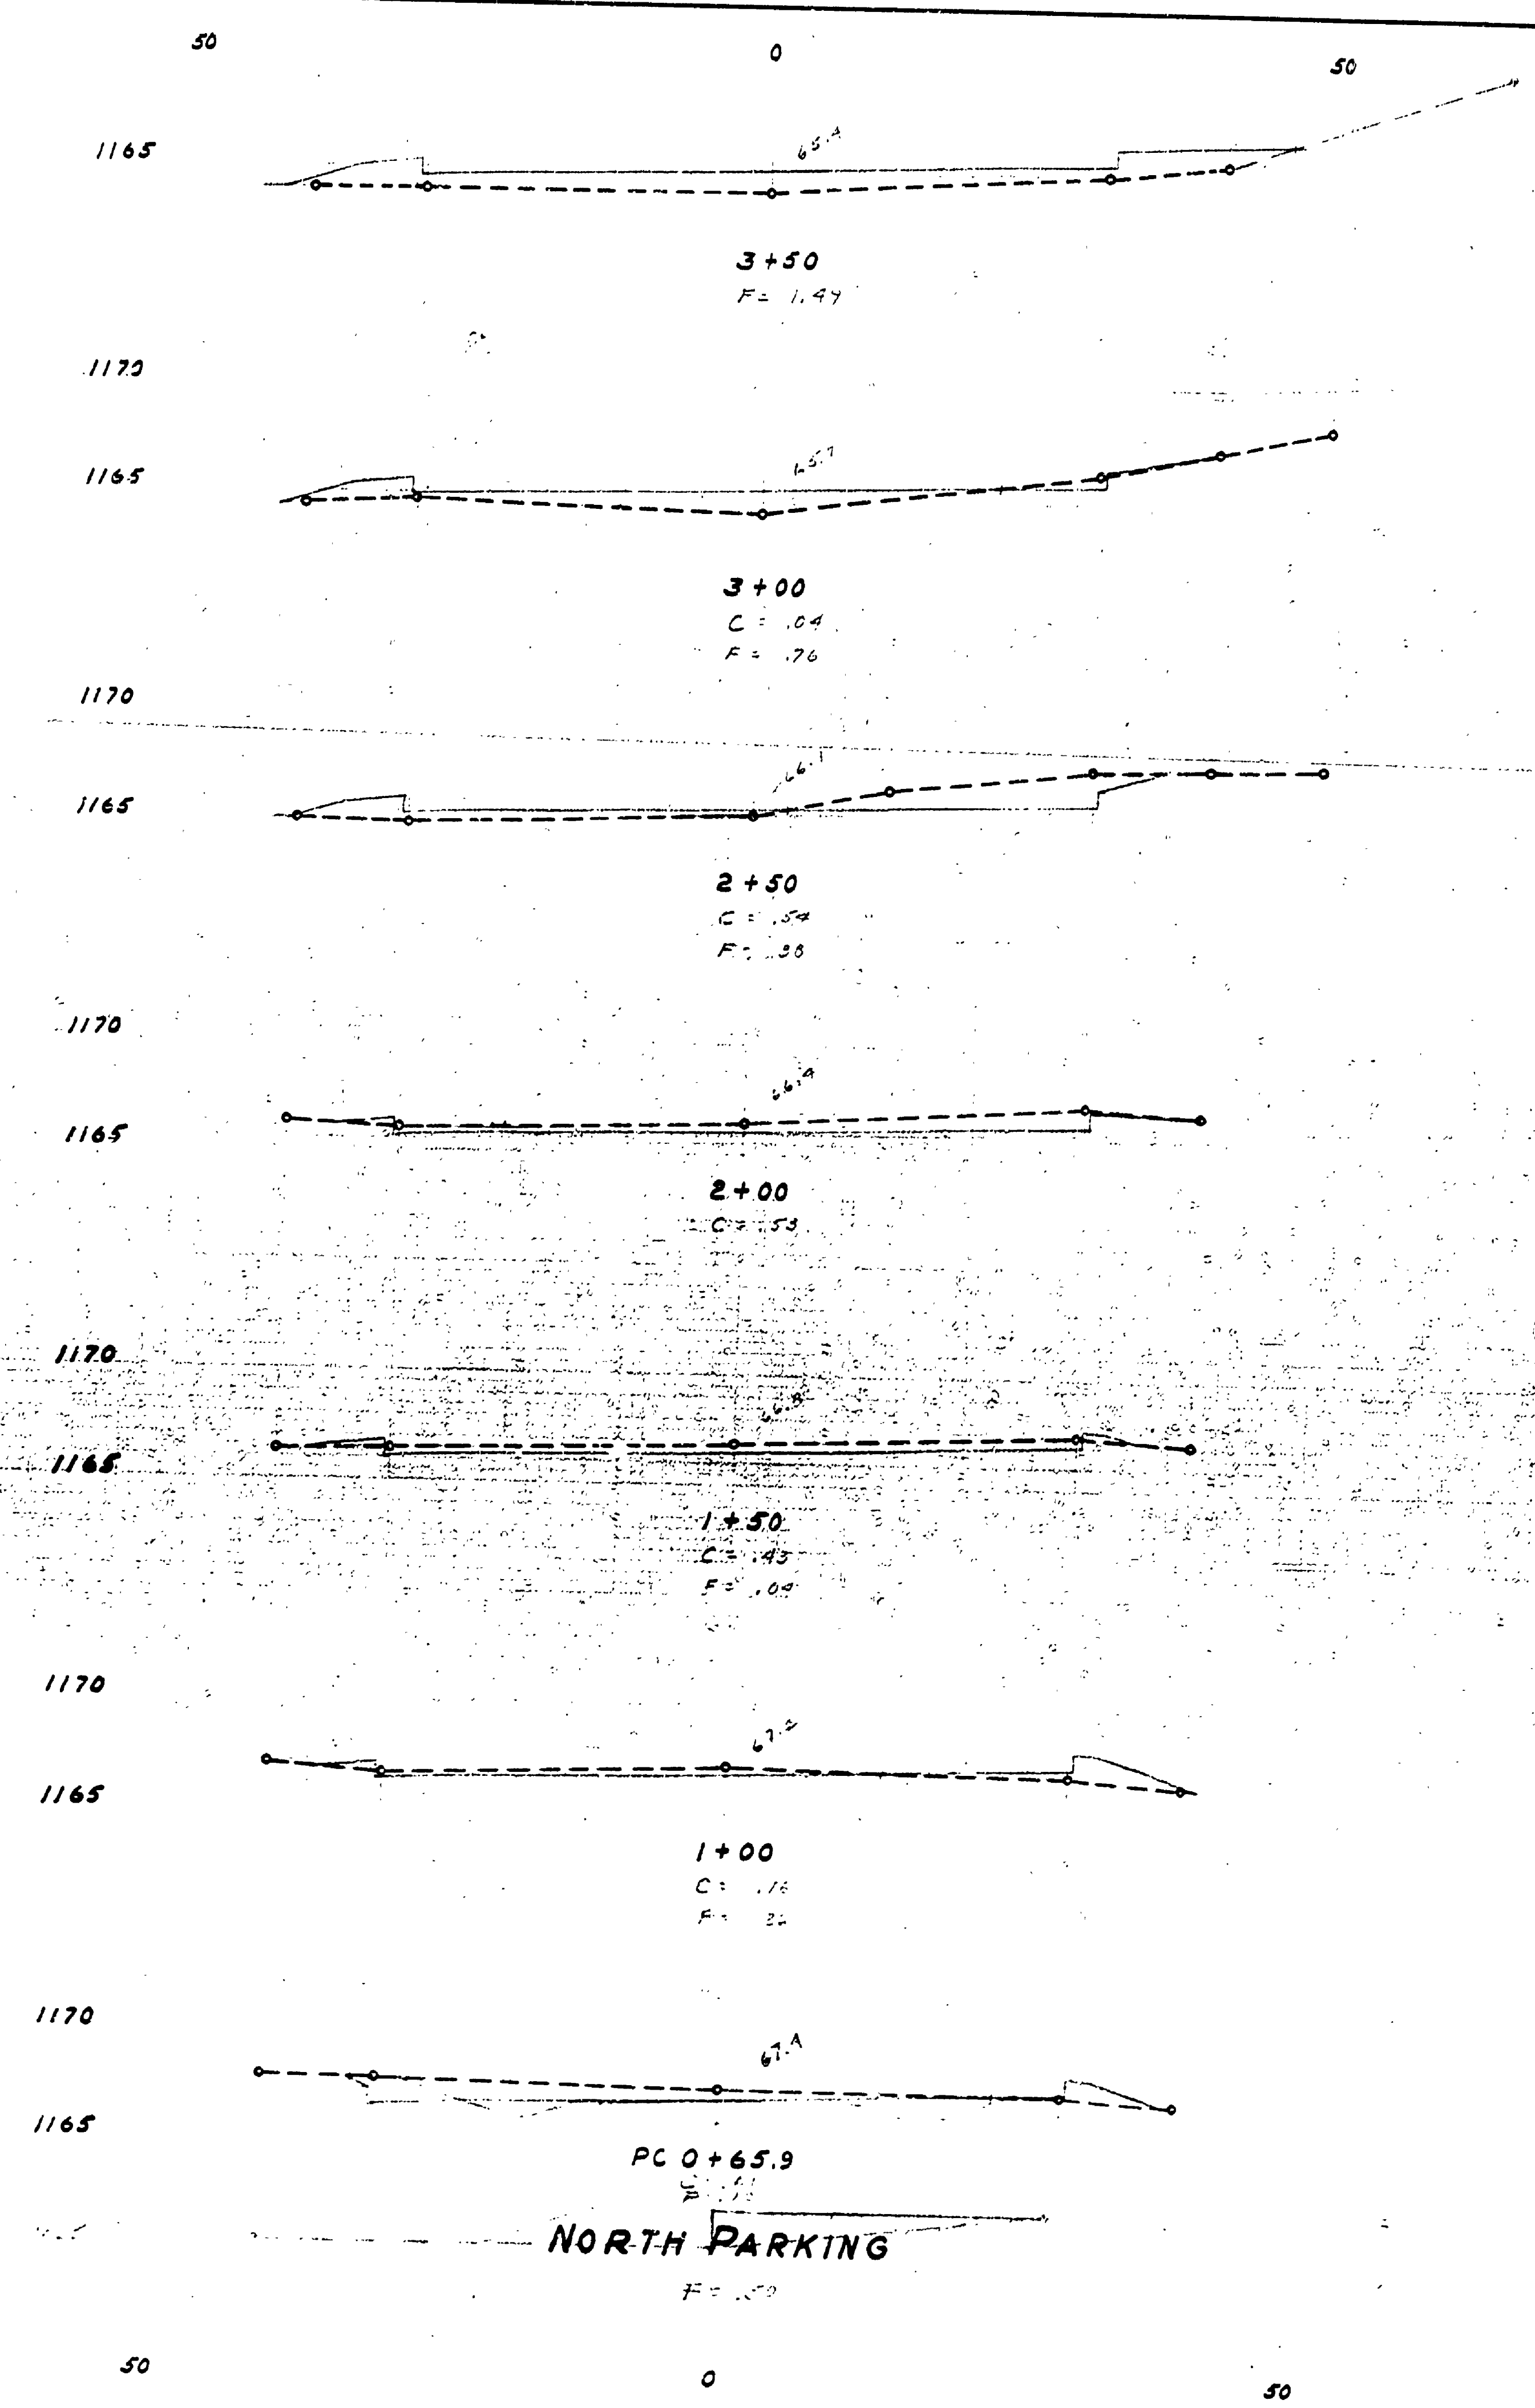

SCALES - HOR. 1" = 10'  
 VERT. 1" = 5'

MICHIGAN  
 DEPARTMENT OF CONSERVATION  
 PARKS AND RECREATION DIVISION

HIGGINS LAKE STATE PARK  
 NORTH PARKING AREA  
 CROSS SECTIONS

SHEET  
 NO. 3  
 OF 5

PLAN NO.  
 L-106