
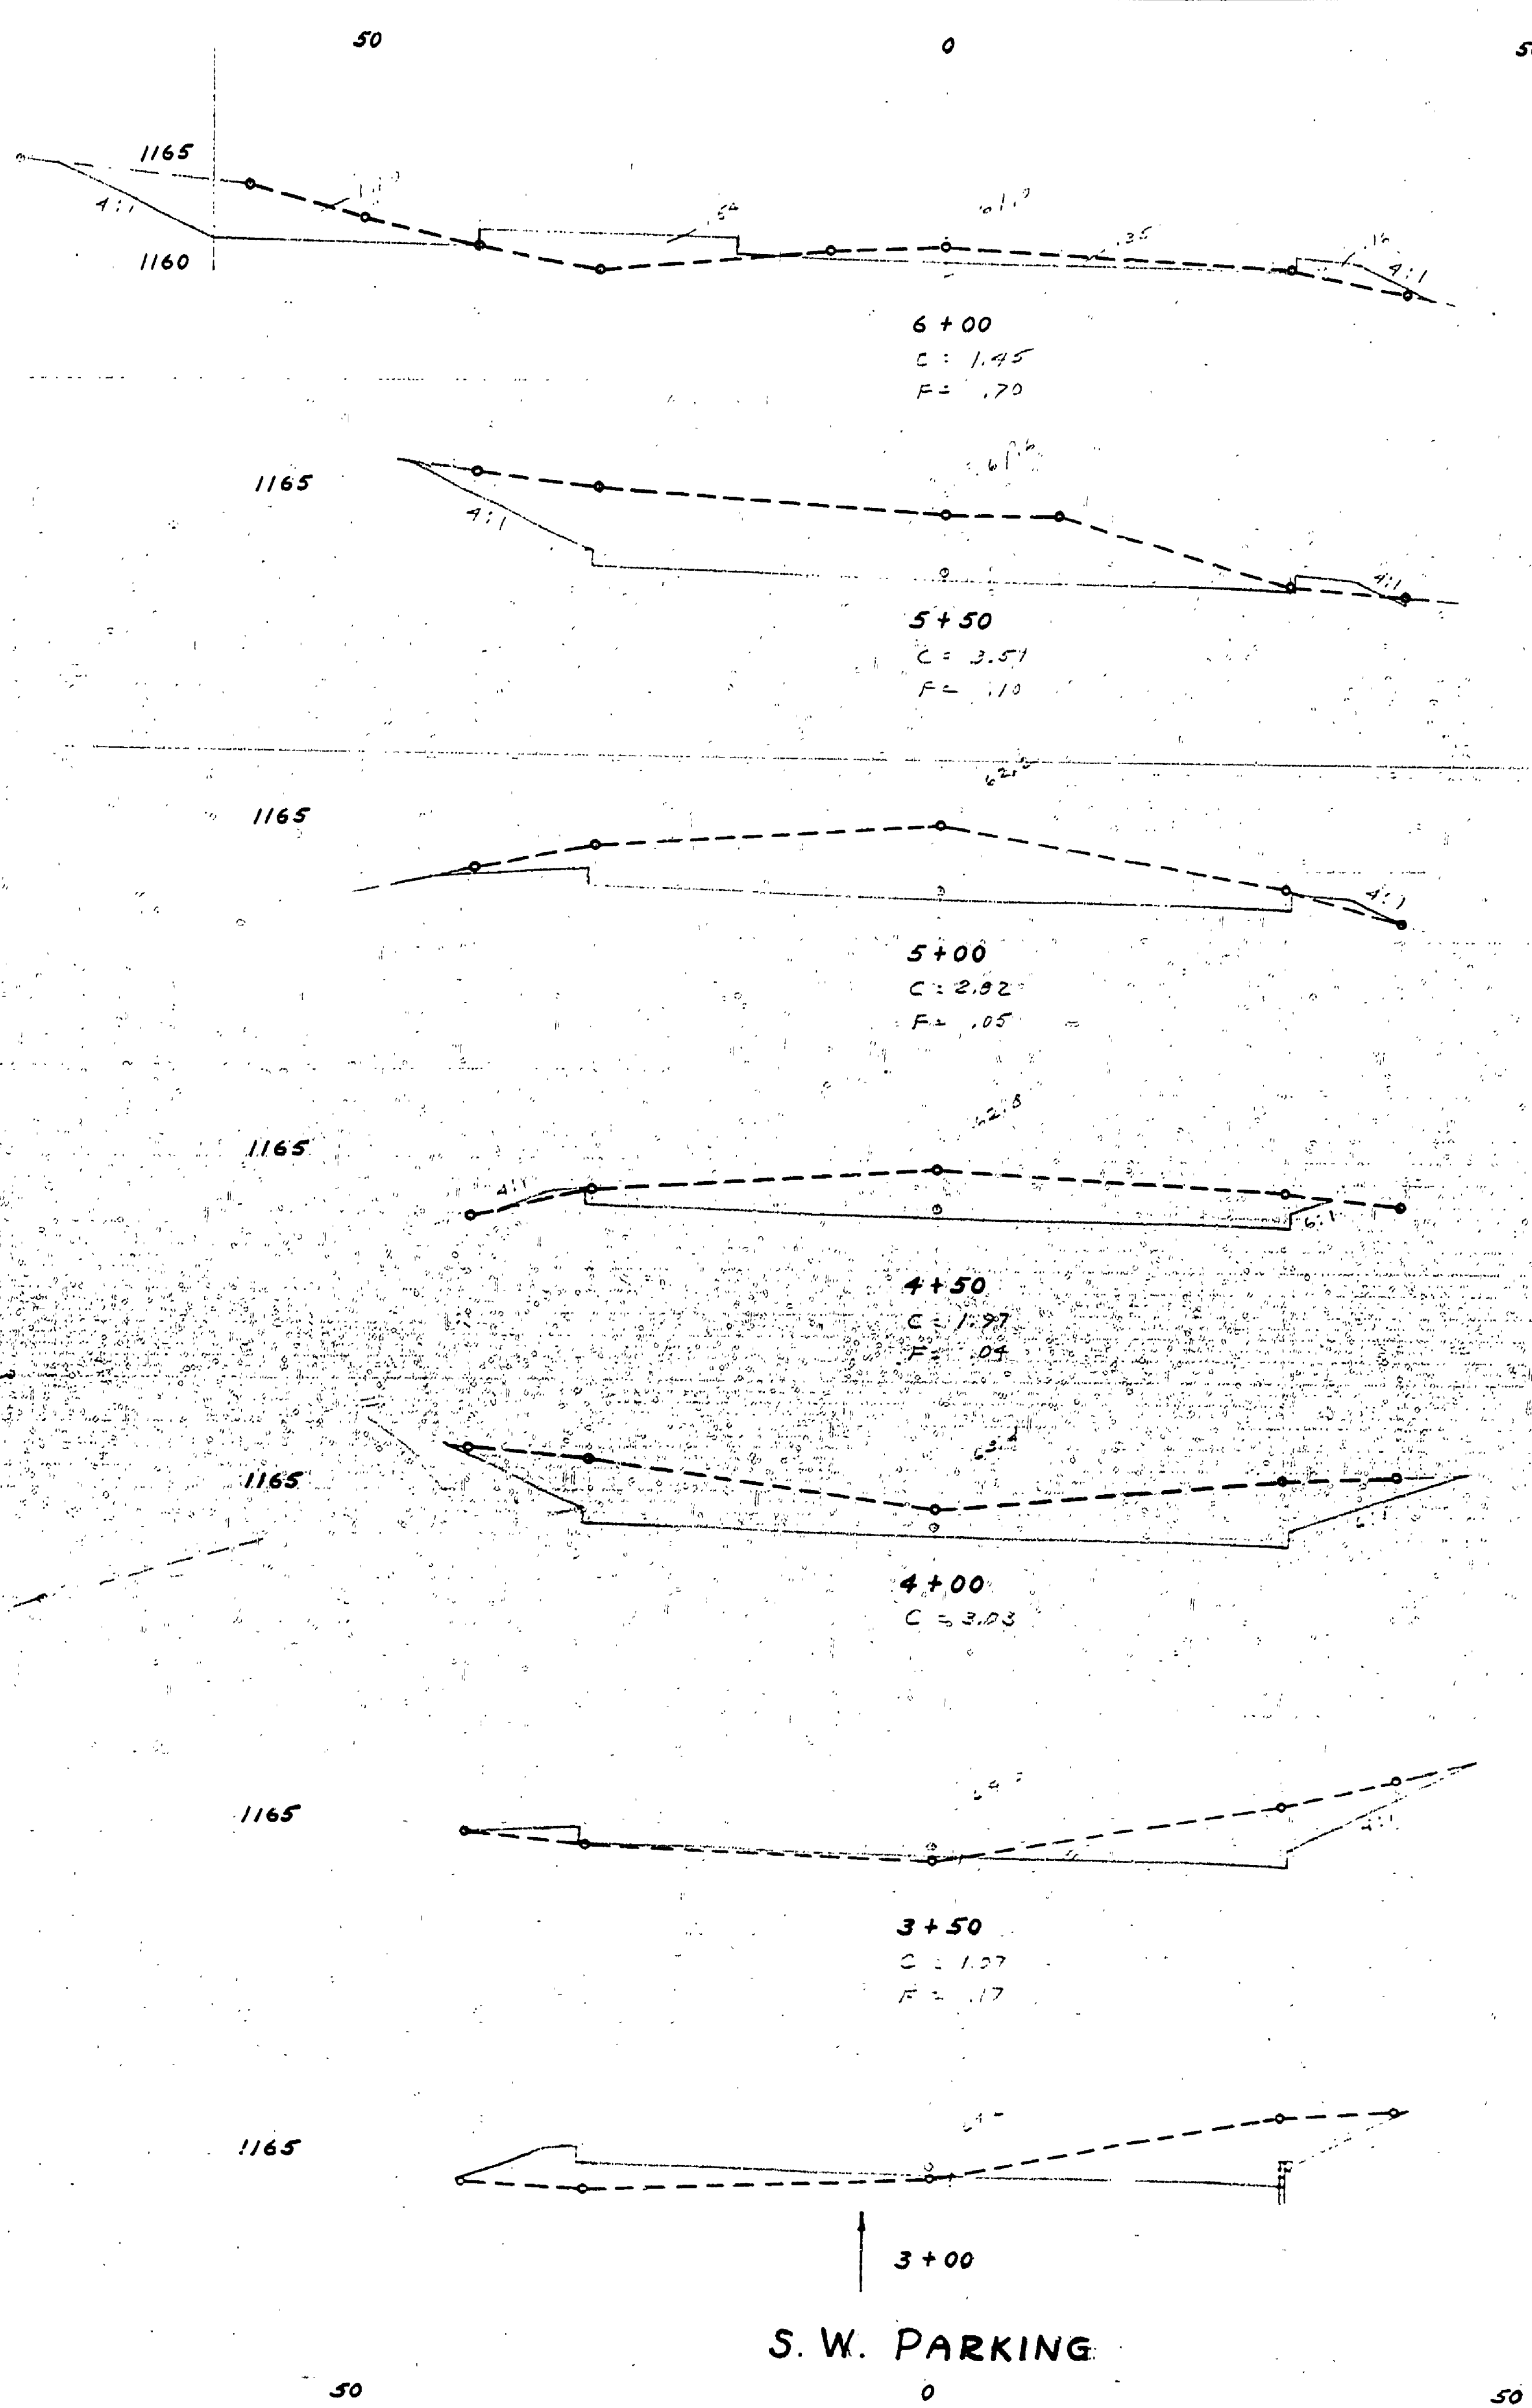


DRAWN BY L. M. C. & L. E. L.	CHECKED BY MAY 1952	DATE	REVISIONS		
			NO.	DATE	BY
REVIEWED BY SECTIONS	DATE	APPROVED BY	ASSISTANT CHIEF IN CHARGE OF DESIGN		
ARCHITECTURAL J.T.R. 5-6-52	5-6-52	[Signature]	1		
ENGINEERING H.C.M. 12-14-52	12-14-52		2		
LANDSCAPE J.T.R. 5-25-52	5-25-52	3			
			4		
			5		
			6		

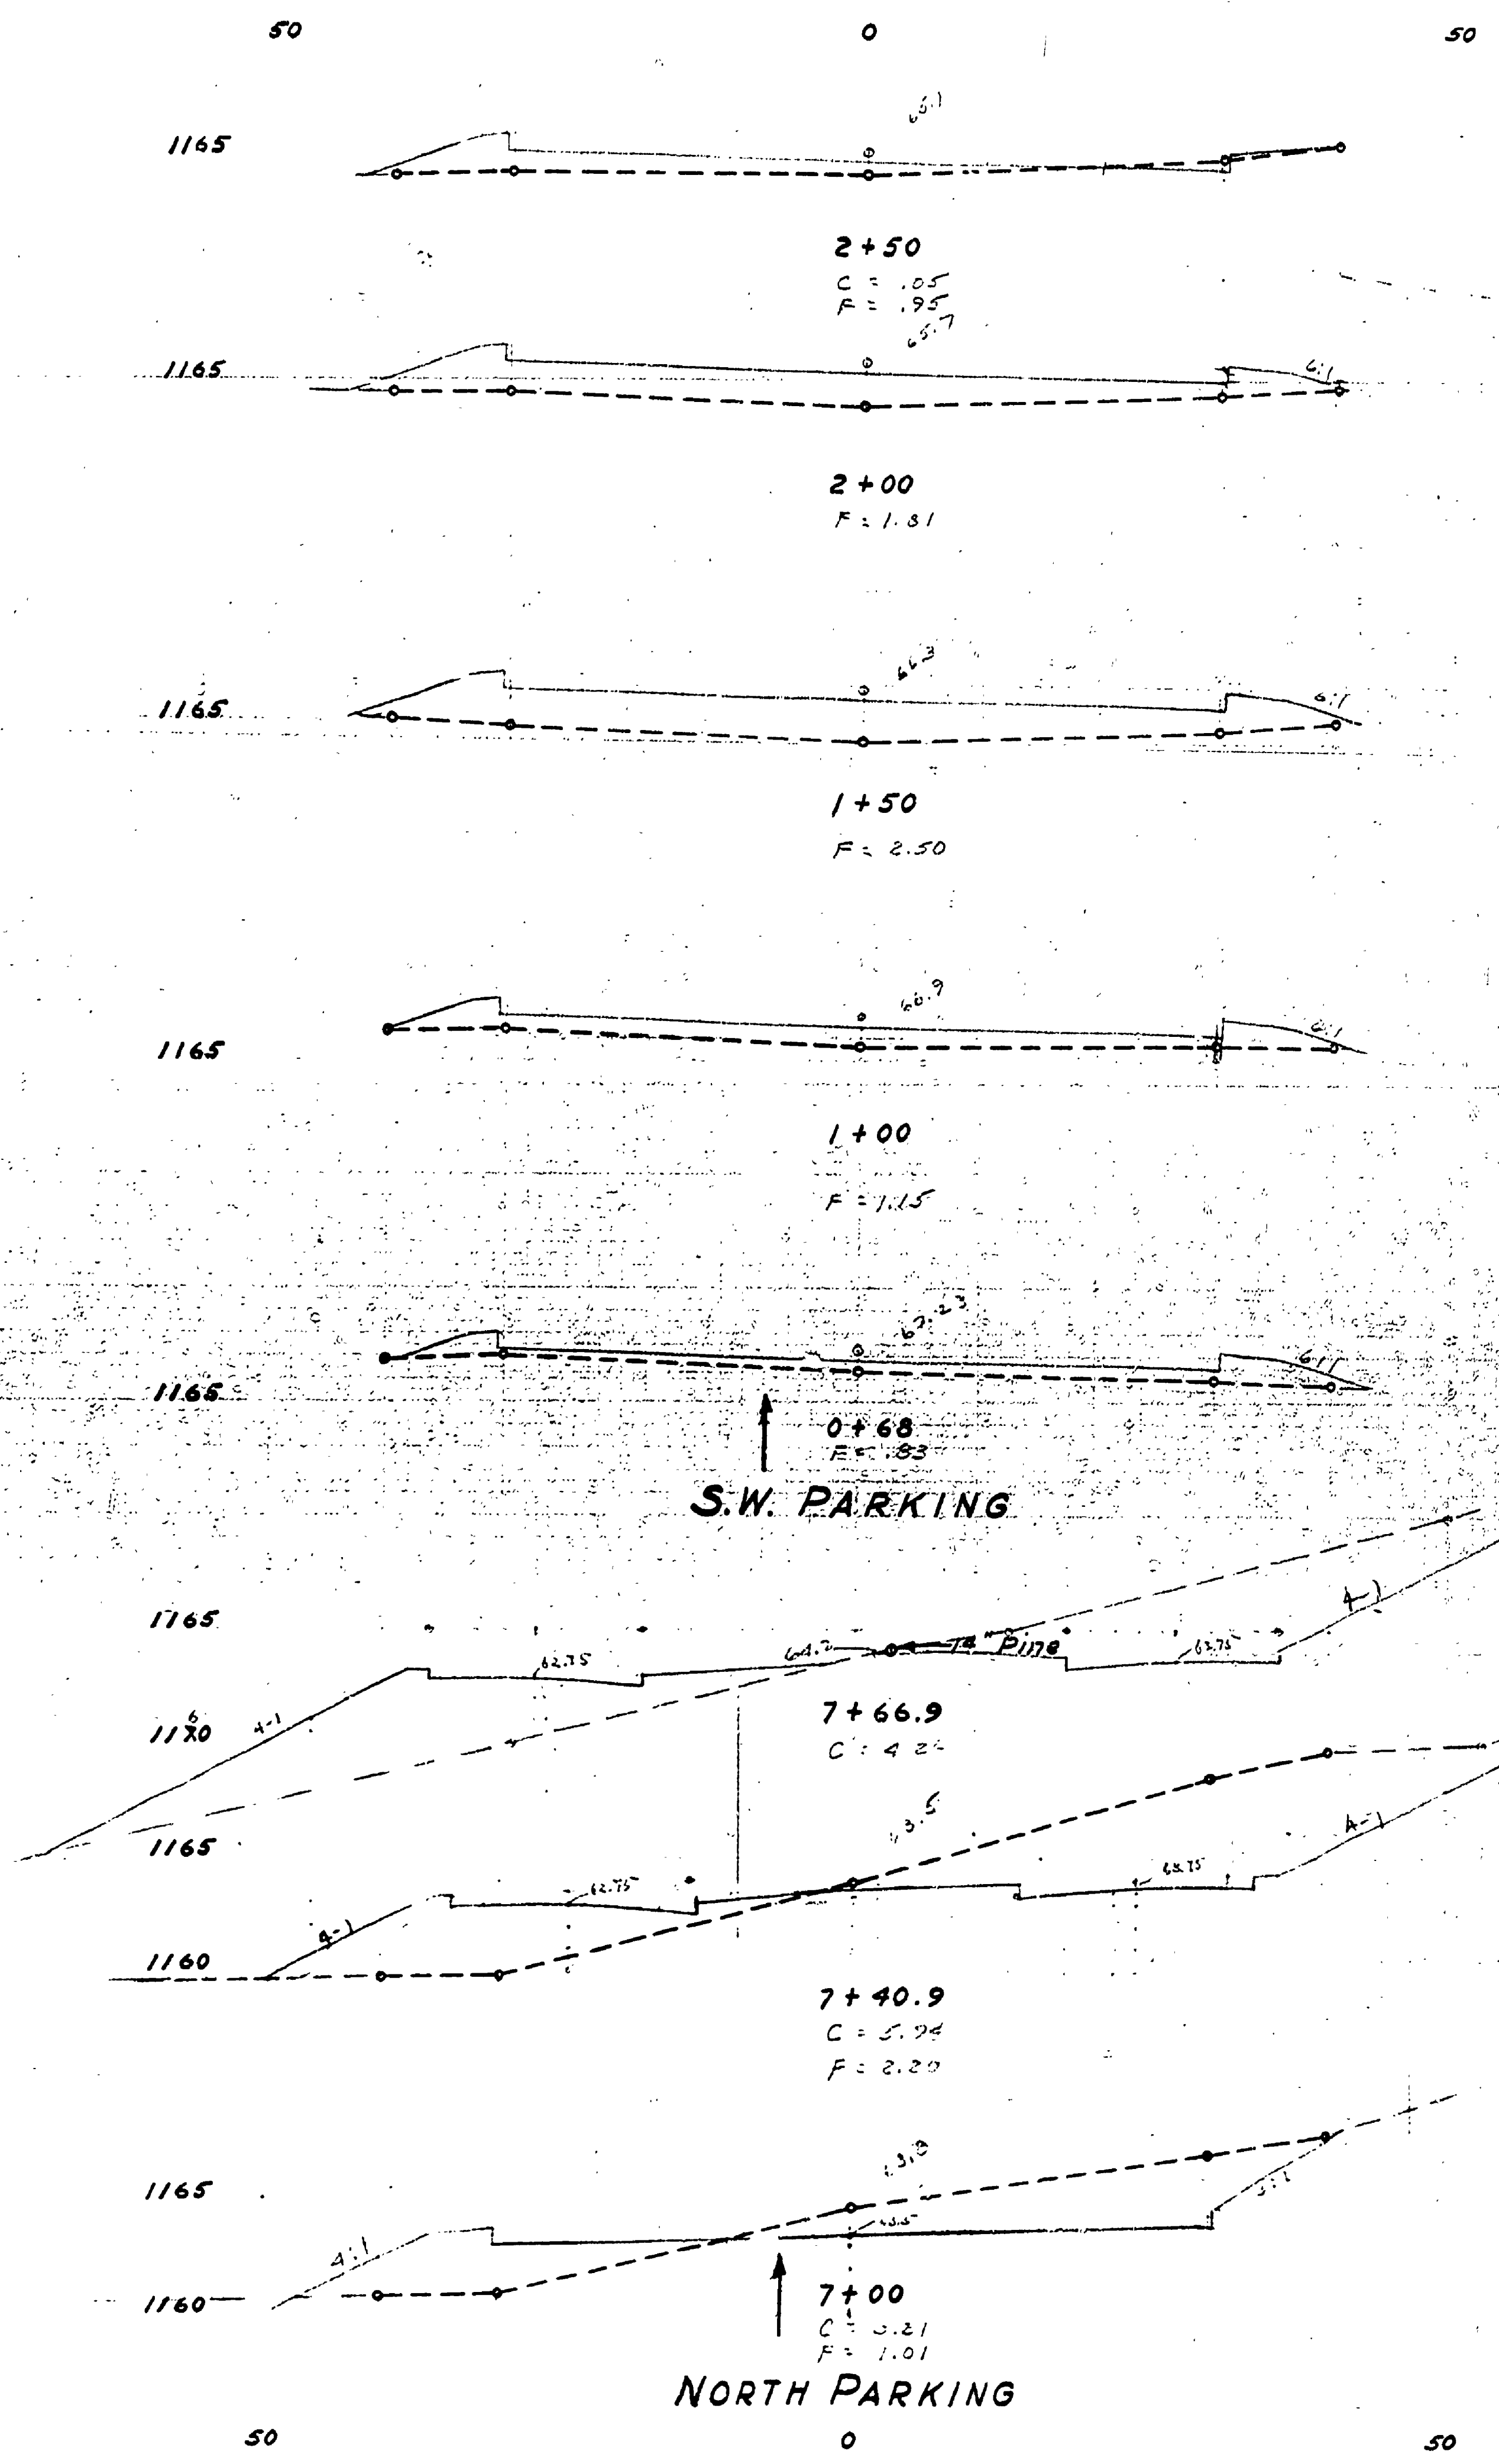

SCALES- HOR. 1" = 10'  
VERT. 1" = 5'

MICHIGAN  
DEPARTMENT OF CONSERVATION  
PARKS AND RECREATION DIVISION

HIGGINS LAKE STATE PARK  
S.W. PARKING AREA  
CROSS SECTIONS

SHEET  
NO. 5  
OF 5  
PLAN NO.  
L-106