


DRAWN BY L. M. C. & L. E. L.	REVIEWED BY SECTIONS		APPROVED BY		NO.	DATE	BY	
	ARCHITECTURAL J.T.R.	ENGINEERING H.C.M.	LANDSCAPE J.T.R.	DATE 5-15-52				DATE 5-15-52
CHECKED BY MAY, 1952	OF DESIGN	ASSISTANT CHIEF IN CHARGE	OF DESIGN	DATE	1			
					2			
					3			
					4			
					5			
					6			

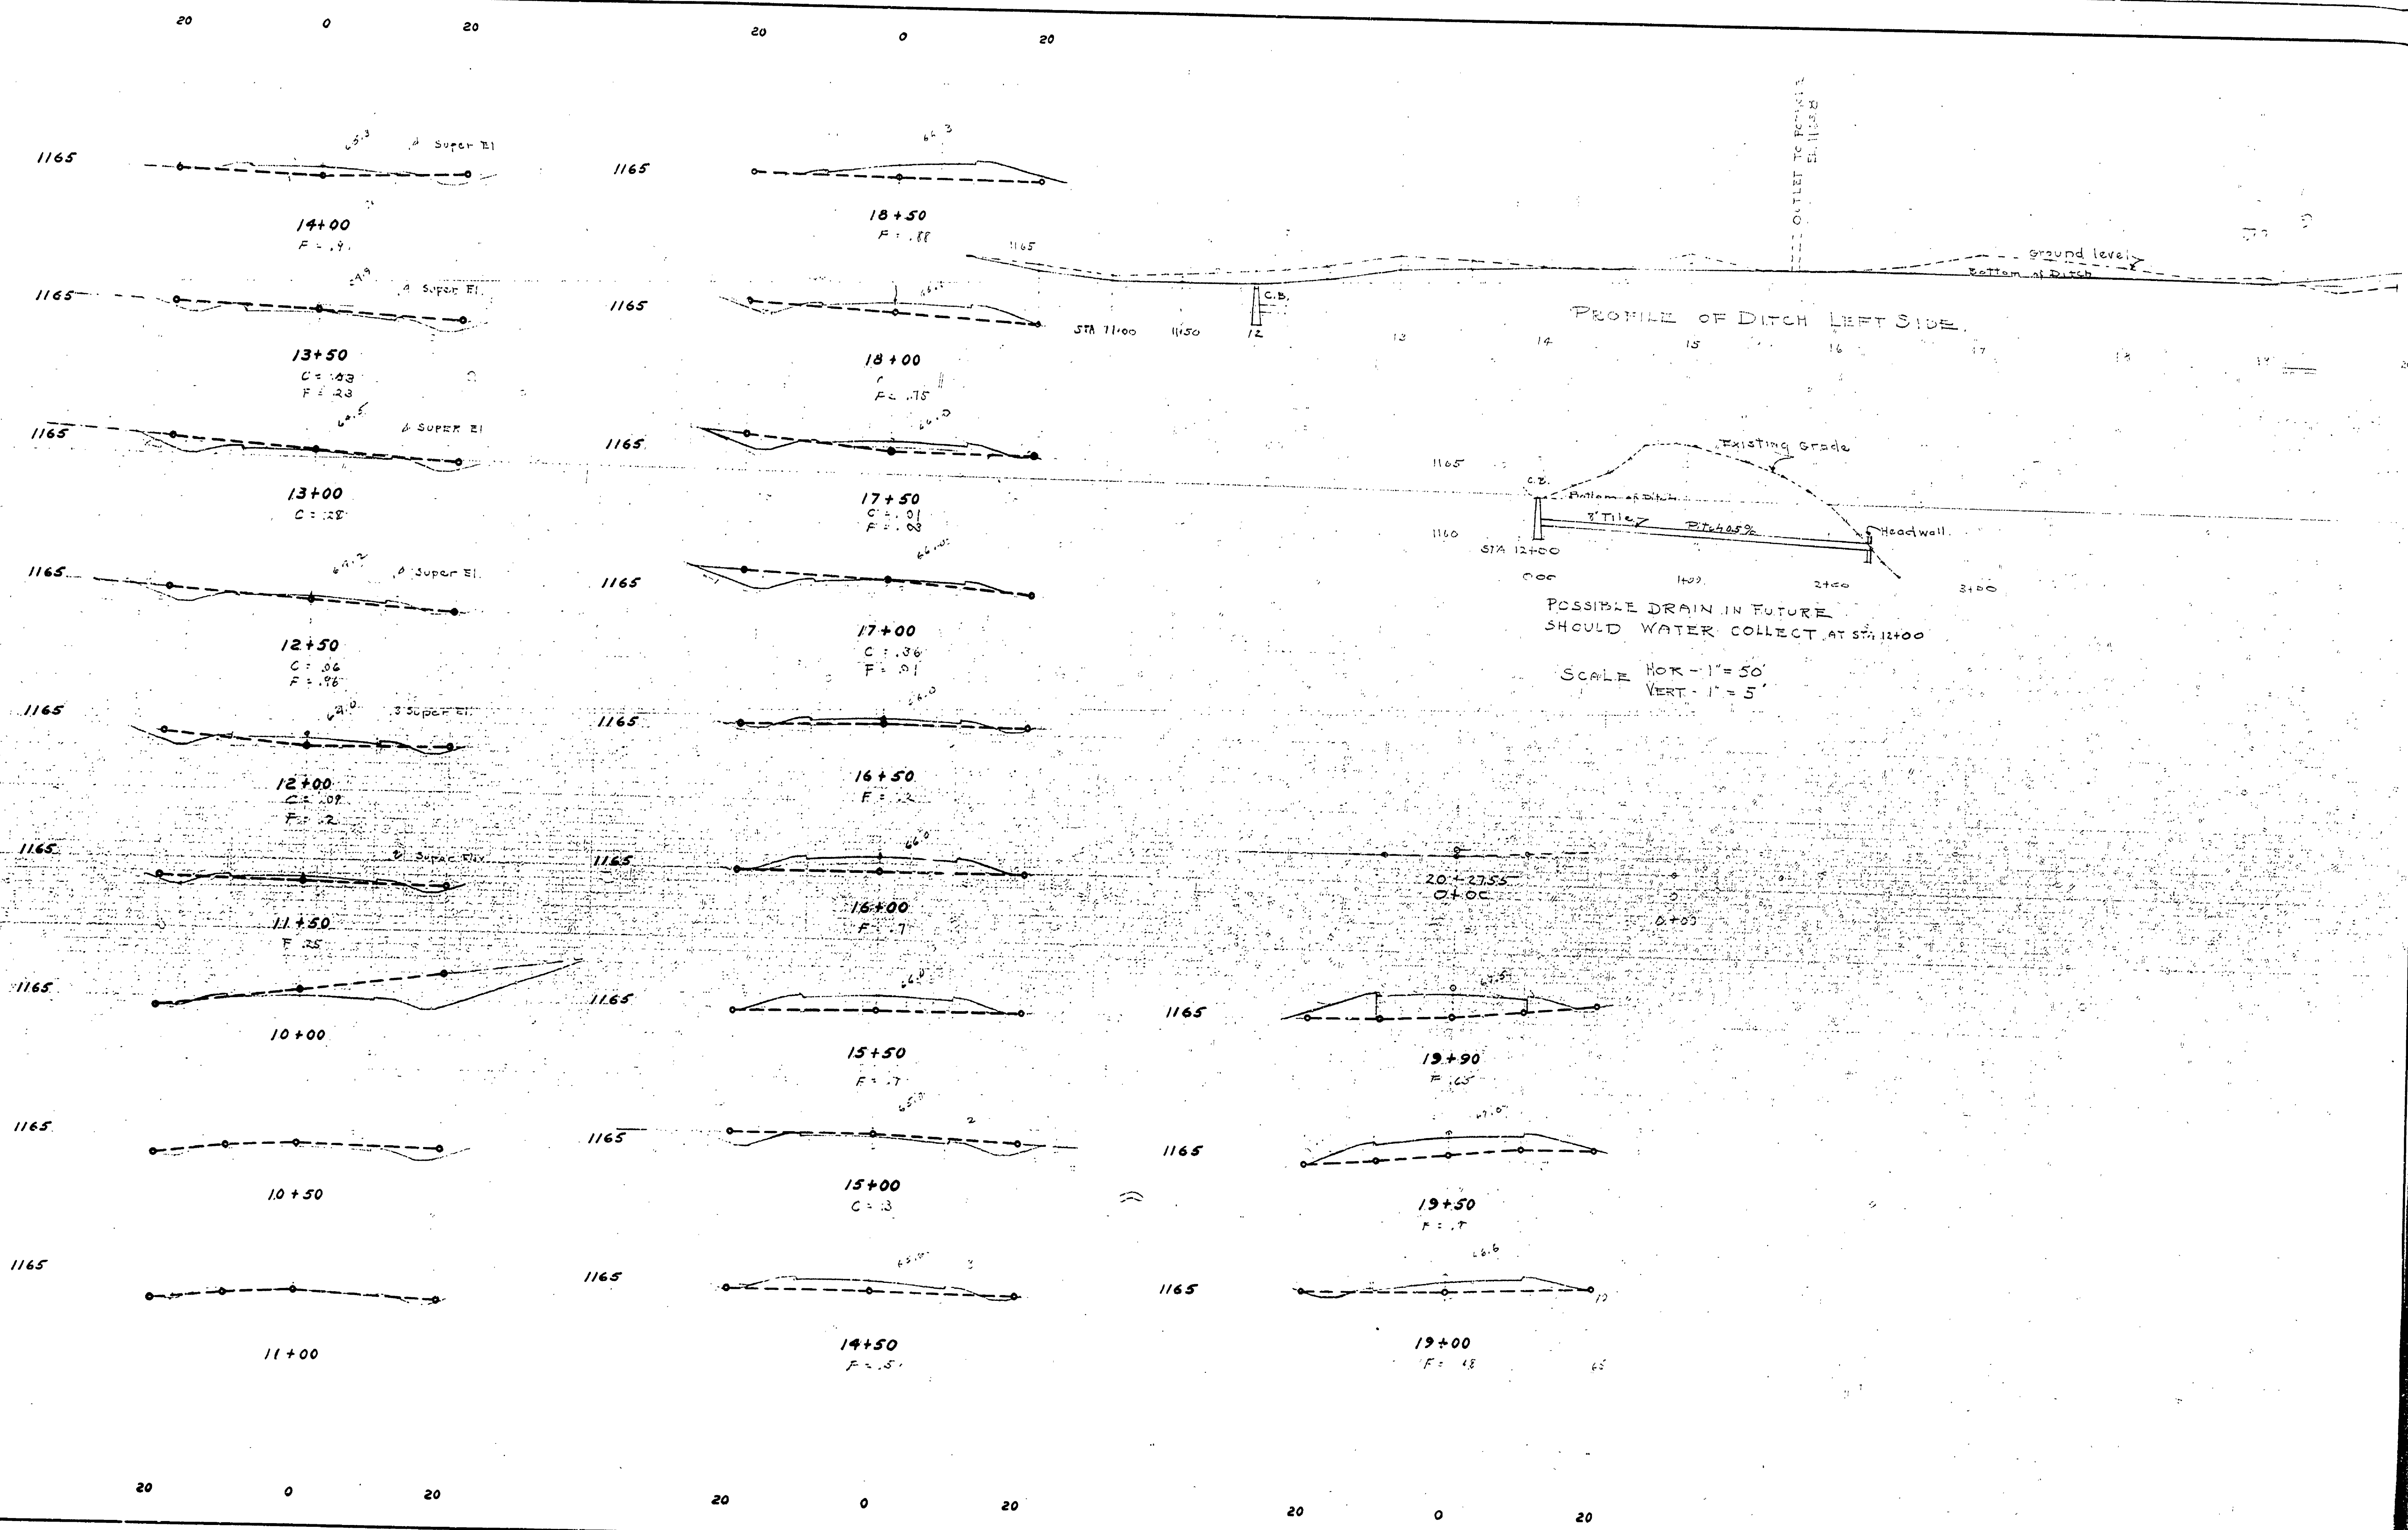

SCALES - HOR. 1" = 10'
VERT. 1" = 5'

MICHIGAN
DEPARTMENT OF CONSERVATION
PARKS AND RECREATION DIVISION

HIGGINS LAKE STATE PARK
ENTRANCE ROAD
CROSS SECTIONS

SHEET
NO. 5
OF 5

PLAN NO.
L-106