
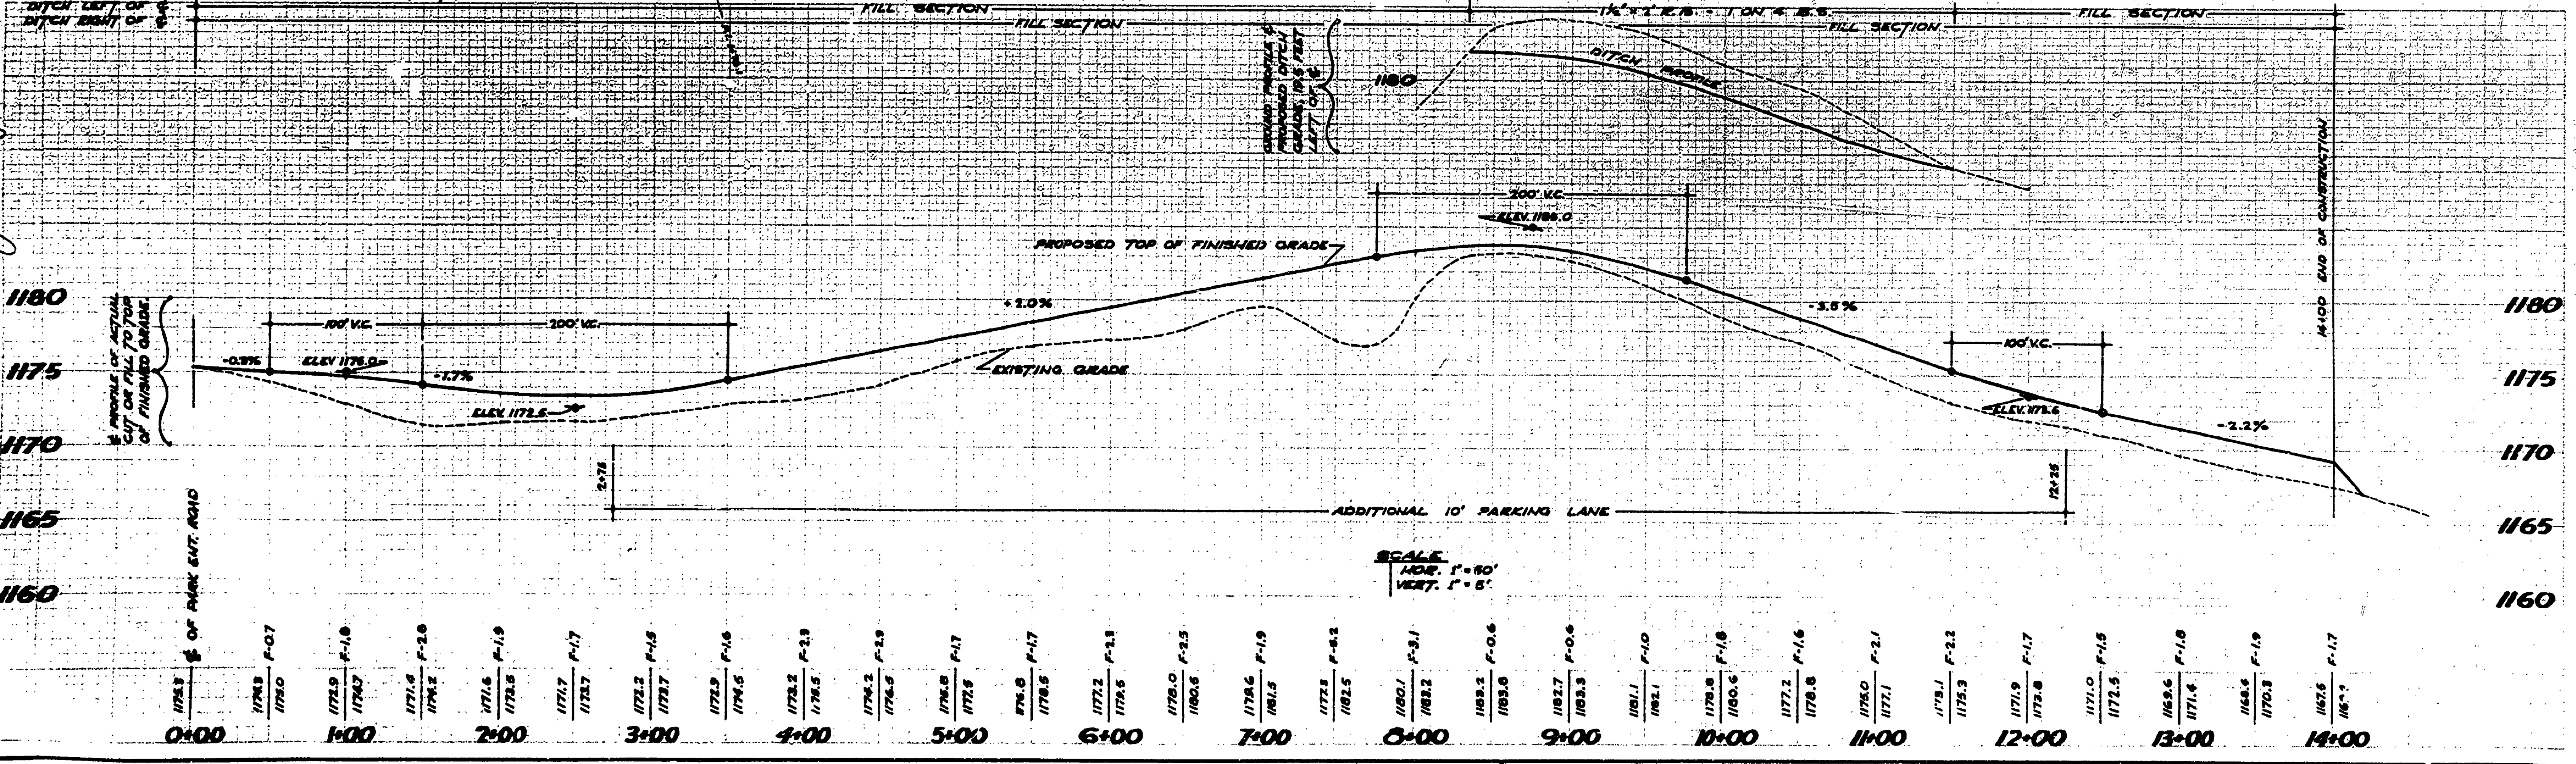


DATE	REVIEWED	DATE	NO.	DATE	BY
7-6-67	7-6-67	7-6-67	1	7-6-67	
7-6-67	7-6-67	7-6-67	2	7-6-67	
7-6-67	7-6-67	7-6-67	3	7-6-67	
7-6-67	7-6-67	7-6-67	4	7-6-67	
7-6-67	7-6-67	7-6-67	5	7-6-67	
7-6-67	7-6-67	7-6-67	6	7-6-67	

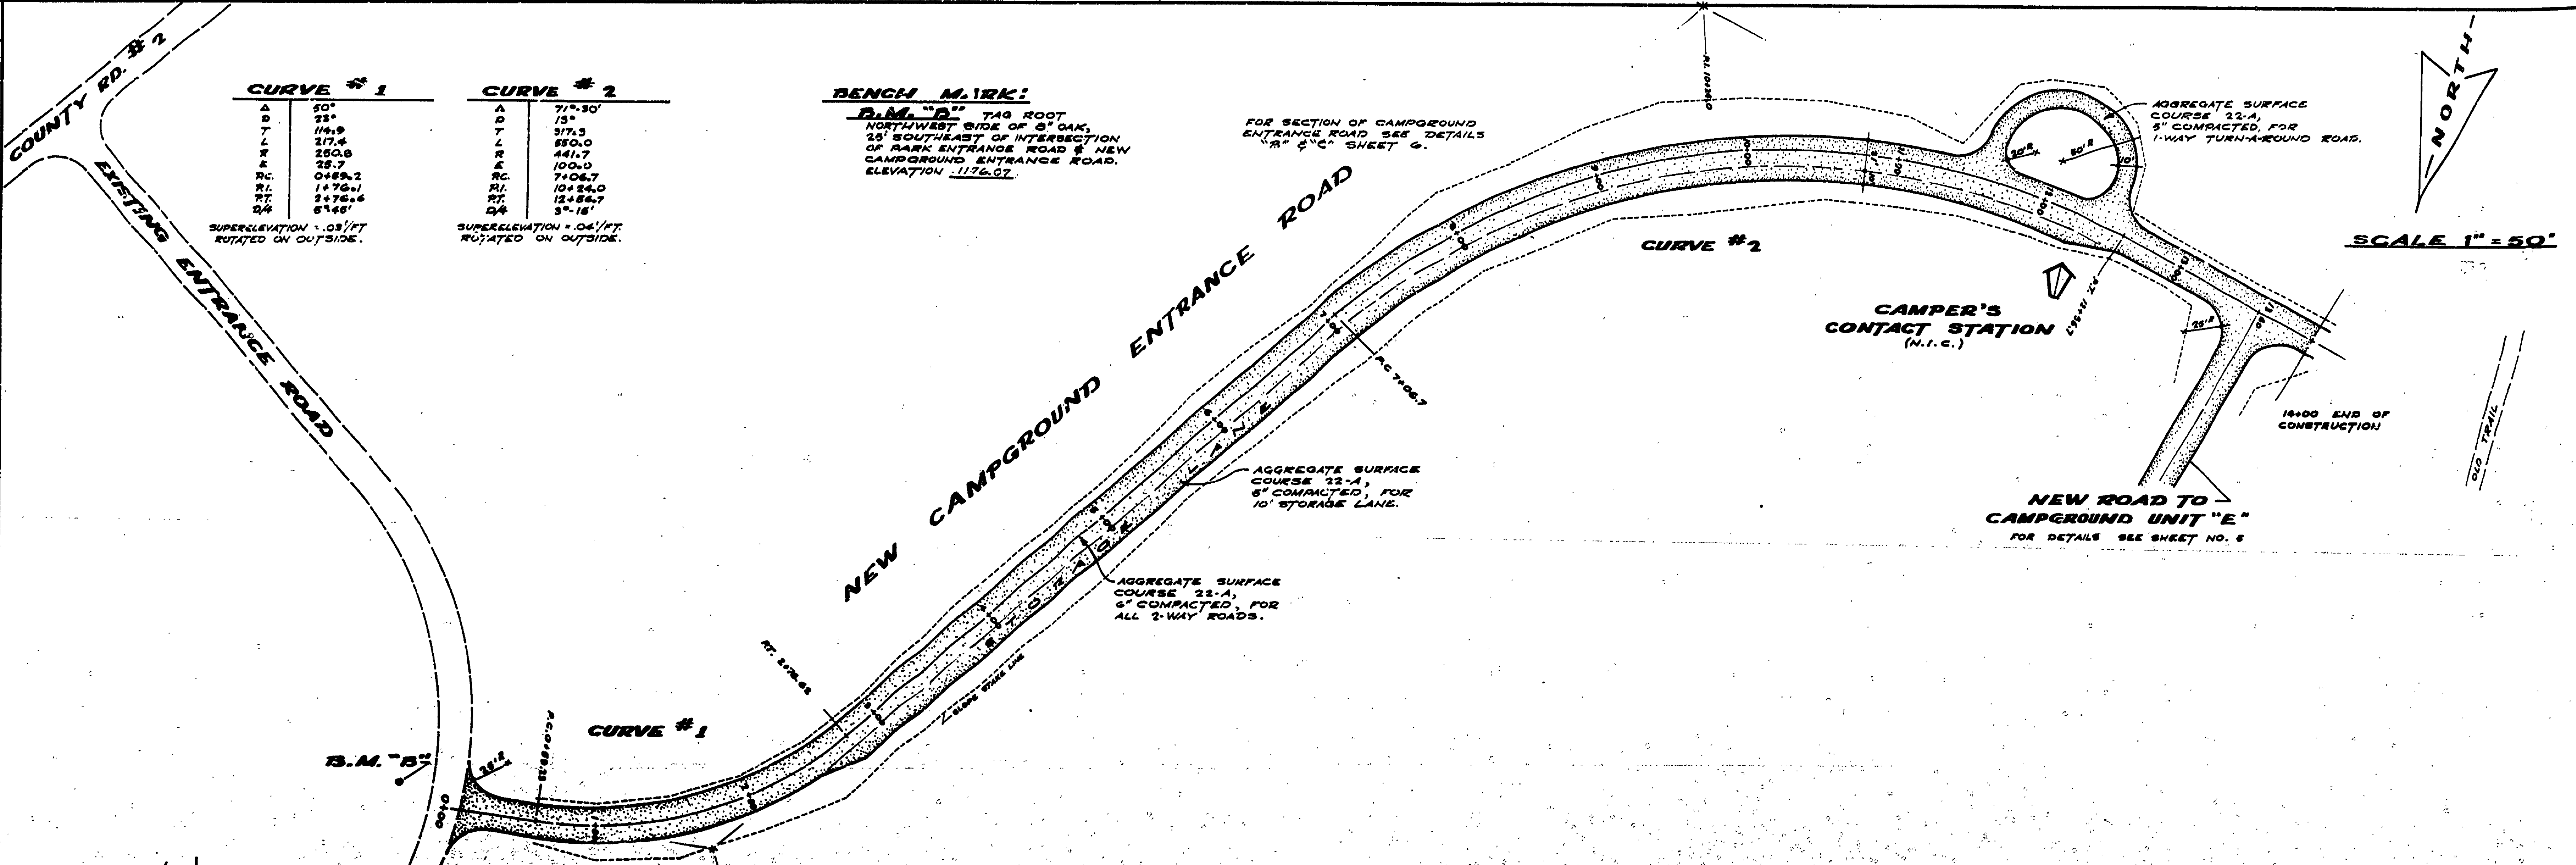

DESIGNED BY	ARCHITECTURAL	DATE	7-6-67
DRAWN BY	ENGINEERING	DATE	7-6-67
CHECKED BY	LANDSCAPE	DATE	7-6-67

MICHIGAN DEPARTMENT OF CONSERVATION
PARKS AND RECREATION DIVISION

HIGGINS LAKE STATE PARK
CAMPGROUND ENT. ROAD
PLAN & PROFILE

SHEET NO. 4 OF 6

PLAN NO. L-107