



DESIGNED BY	K. M.B.	DATE	7-6	REVIEWED		DATE	7-27-61	APPROVED		DATE	7-27-61	NO.	1	BY	
DRAWN BY	W.A.A.	DATE	7-12-61	REVIEWED	E.J.R.	DATE	7-27-61	APPROVED		DATE	7-27-61	NO.	2	BY	
CHECKED BY		DATE	7-27-61	REVIEWED		DATE	7-27-61	APPROVED		DATE	7-27-61	NO.	3	BY	
		DATE		REVIEWED		DATE		APPROVED		DATE		NO.	4	BY	
		DATE		REVIEWED		DATE		APPROVED		DATE		NO.	5	BY	
		DATE		REVIEWED		DATE		APPROVED		DATE		NO.	6	BY	

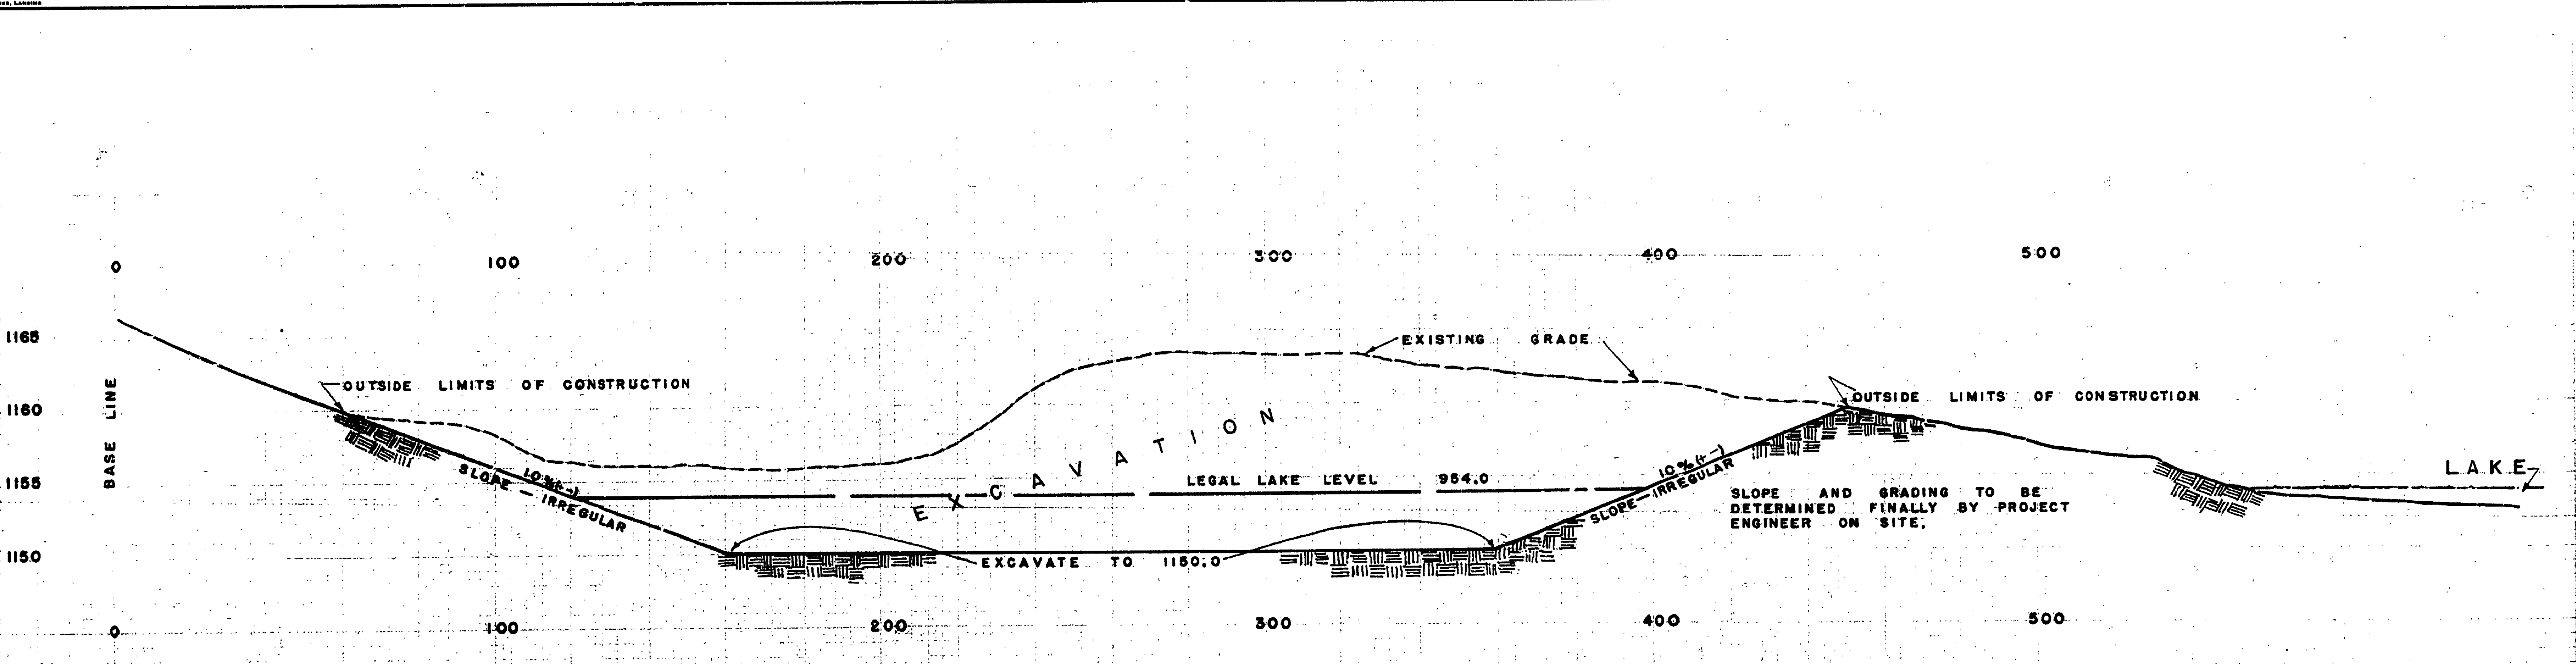

LAGOON EARTH EXCAVATION DETAIL  
DETAIL "F"

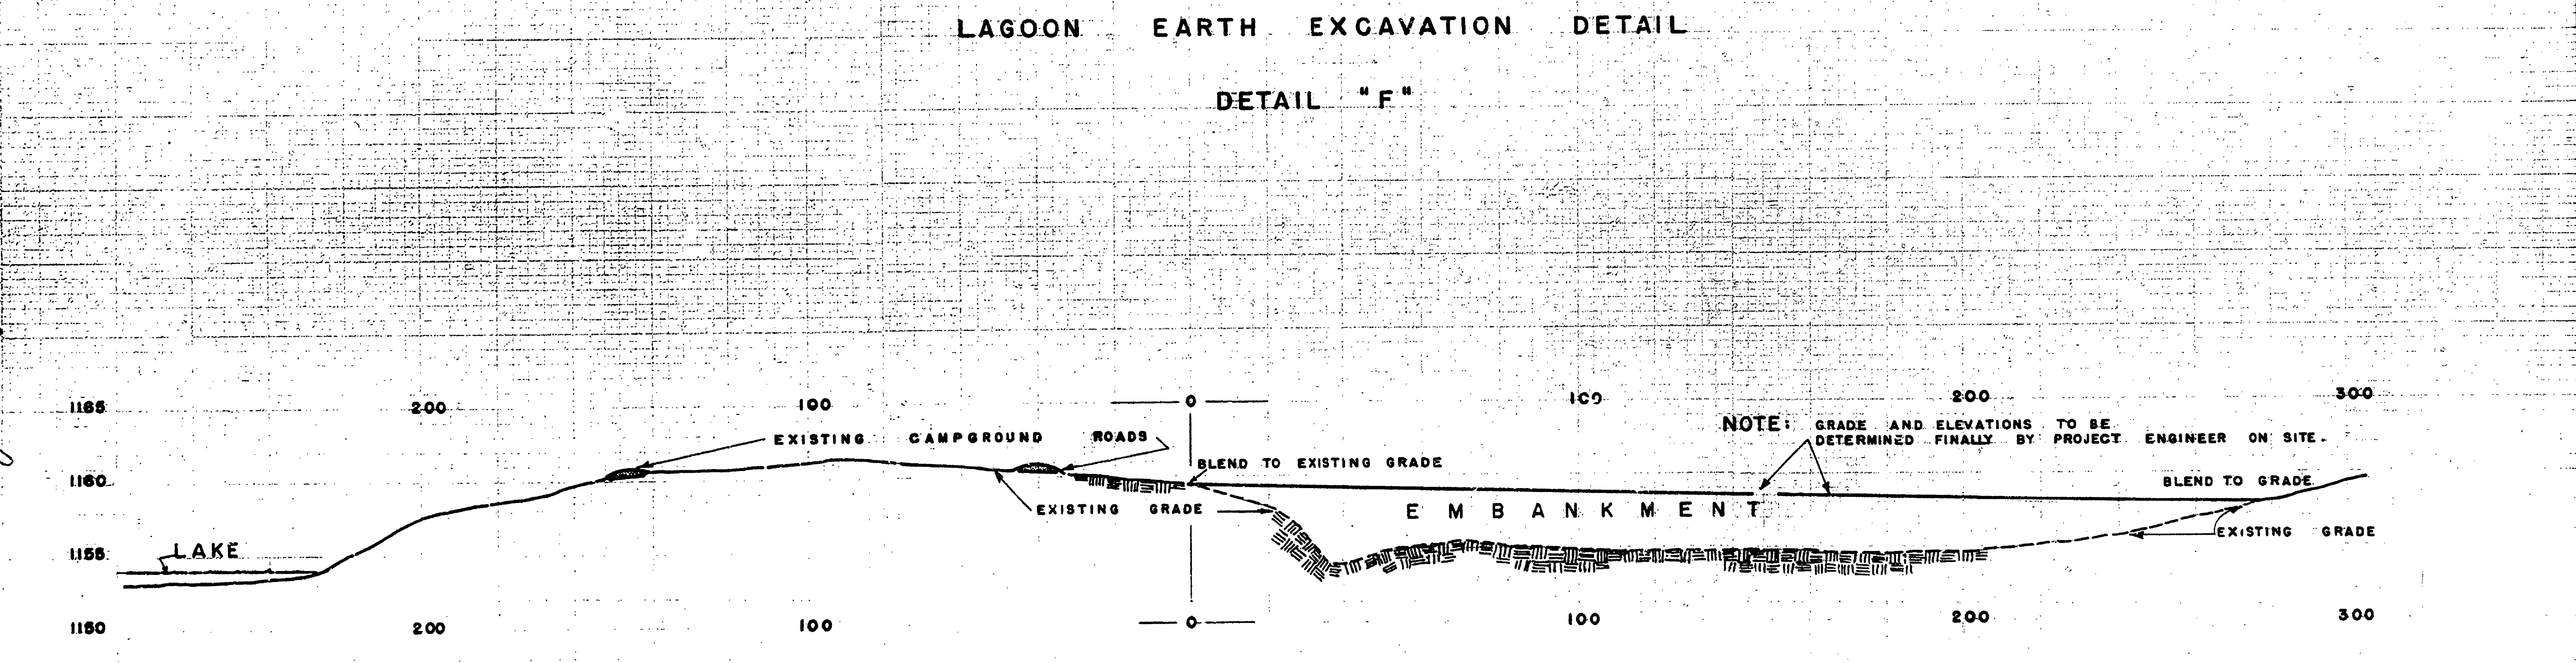

TYPICAL EMBANKMENT DETAIL — SWALE AREA  
DETAIL "G"

MICHIGAN  
DEPARTMENT OF CONSERVATION  
PARKS AND RECREATION DIVISION

HIGGINS LAKE STATE PARK  
TYPICAL SECTIONS

SHEET  
NO. 7  
OF 7

PLAN NO.  
L-107