


DESIGNED BY	DATE	REVIEWED	DATE	APPROVED
F. J. W.	8-8-62	ARCHITECTURAL	8-1-62	<i>[Signature]</i>
CHECKED BY		ENGINEERING	8-1-62	<i>[Signature]</i>
		LANDSCAPE	8-7-62	<i>[Signature]</i>

NO.	DATE	BY
1		
2		
3		

REVISIONS	DATE	BY
4		
5		
6		

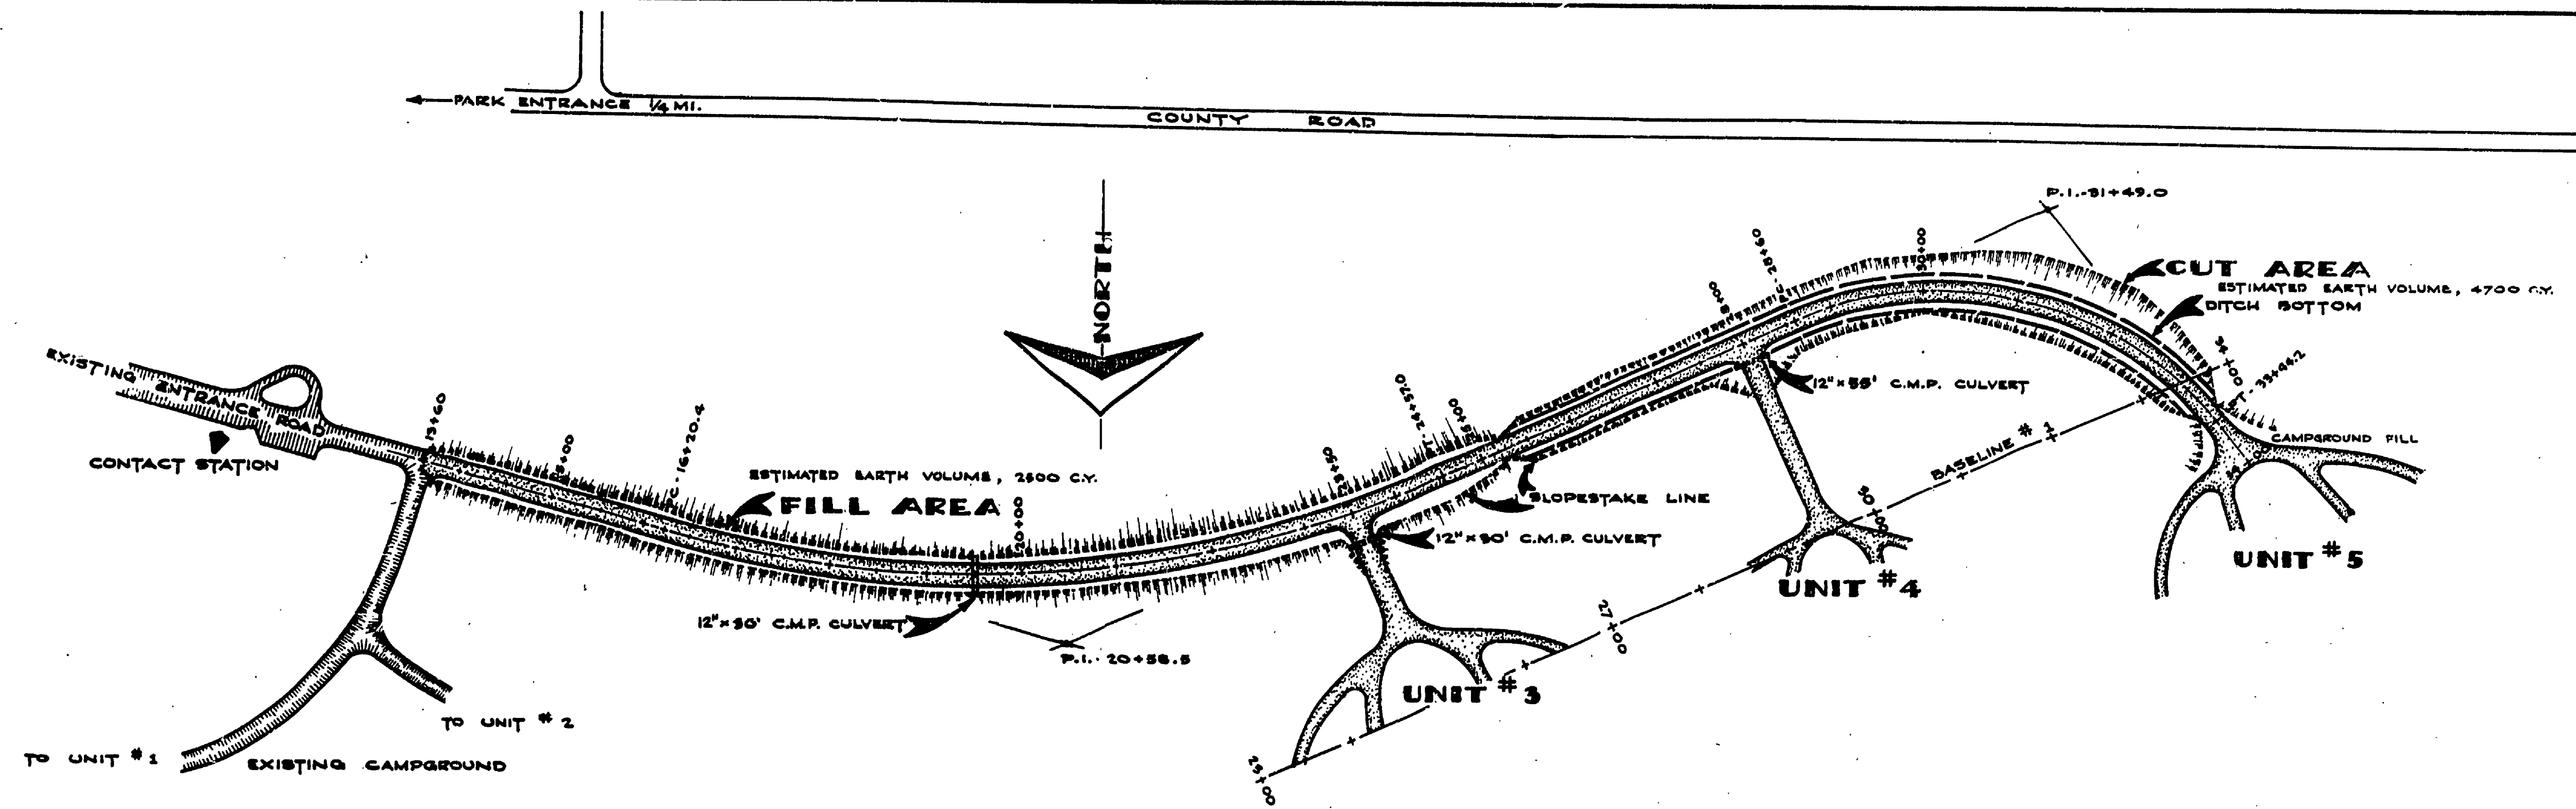

NEW ENTRANCE ROAD PLAN
SCALE 1" = 100'

