
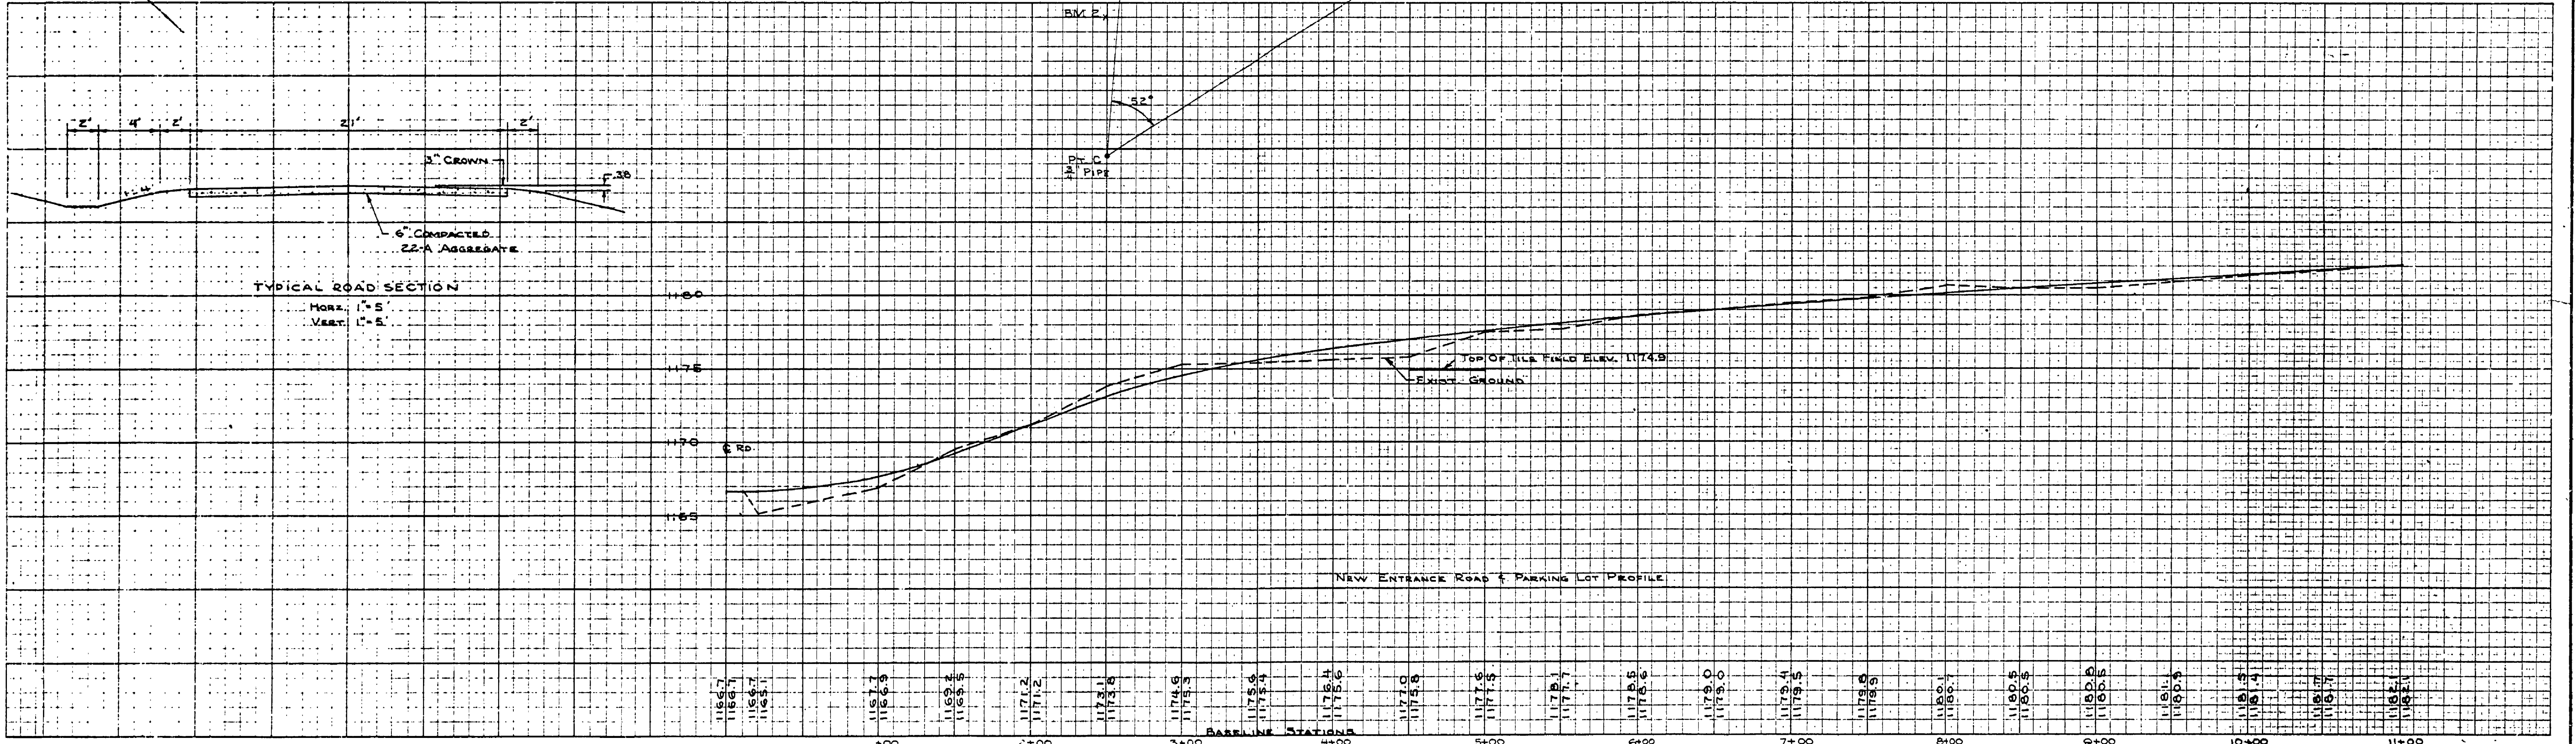


BRUNING 21274	NO	DATE BY	REVISIONS	DATE BY
	1		4	
	2		5	
	3		6	
APPROVED BY	DATE	APPROVED BY	DATE	APPROVED BY
ASSISTANT CHIEF IN CHARGE	DATE	ASSISTANT CHIEF IN CHARGE	DATE	ASSISTANT CHIEF IN CHARGE
REVIEWED BY SECTIONS	DATE	REVIEWED BY SECTIONS	DATE	REVIEWED BY SECTIONS
ARCHITECTURAL		ARCHITECTURAL		ARCHITECTURAL
ENGINEERING		ENGINEERING		ENGINEERING
LANDSCAPE		LANDSCAPE		LANDSCAPE
DRAWN BY	DATE	DRAWN BY	DATE	DRAWN BY
J. Y.	Nov. 1969	J. Y.	Nov. 1969	J. Y.
CHECKED BY	DATE	CHECKED BY	DATE	CHECKED BY
R. H. M.	Nov. 1969	R. H. M.	Nov. 1969	R. H. M.

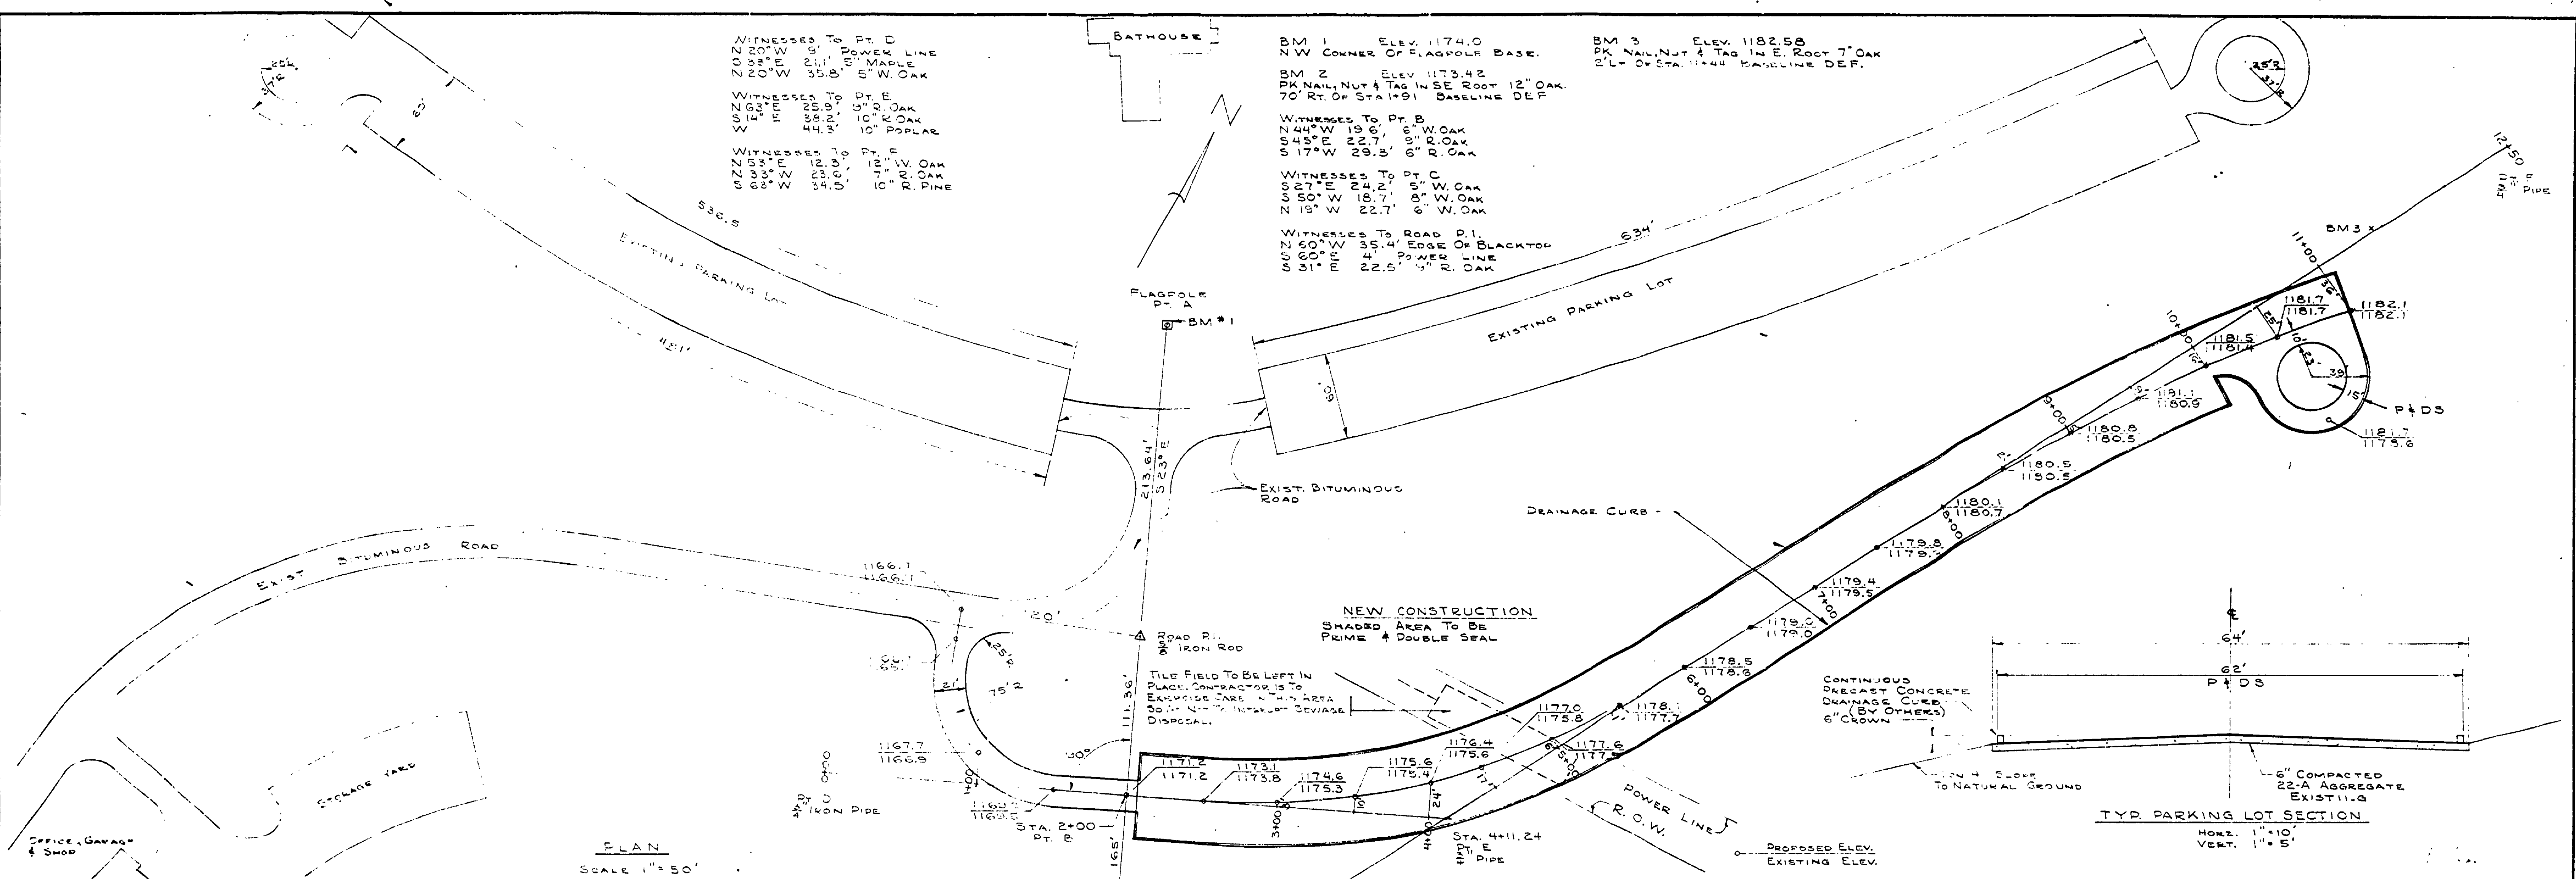

PARKING LOT ADDITION

MICHIGAN DEPARTMENT OF CONSERVATION PARKS AND RECREATION DIVISION

SOUTH HIGGINS LAKE STATE PARK

SHEET NO. 2 OF 2

PLAN NO. E-12.5