
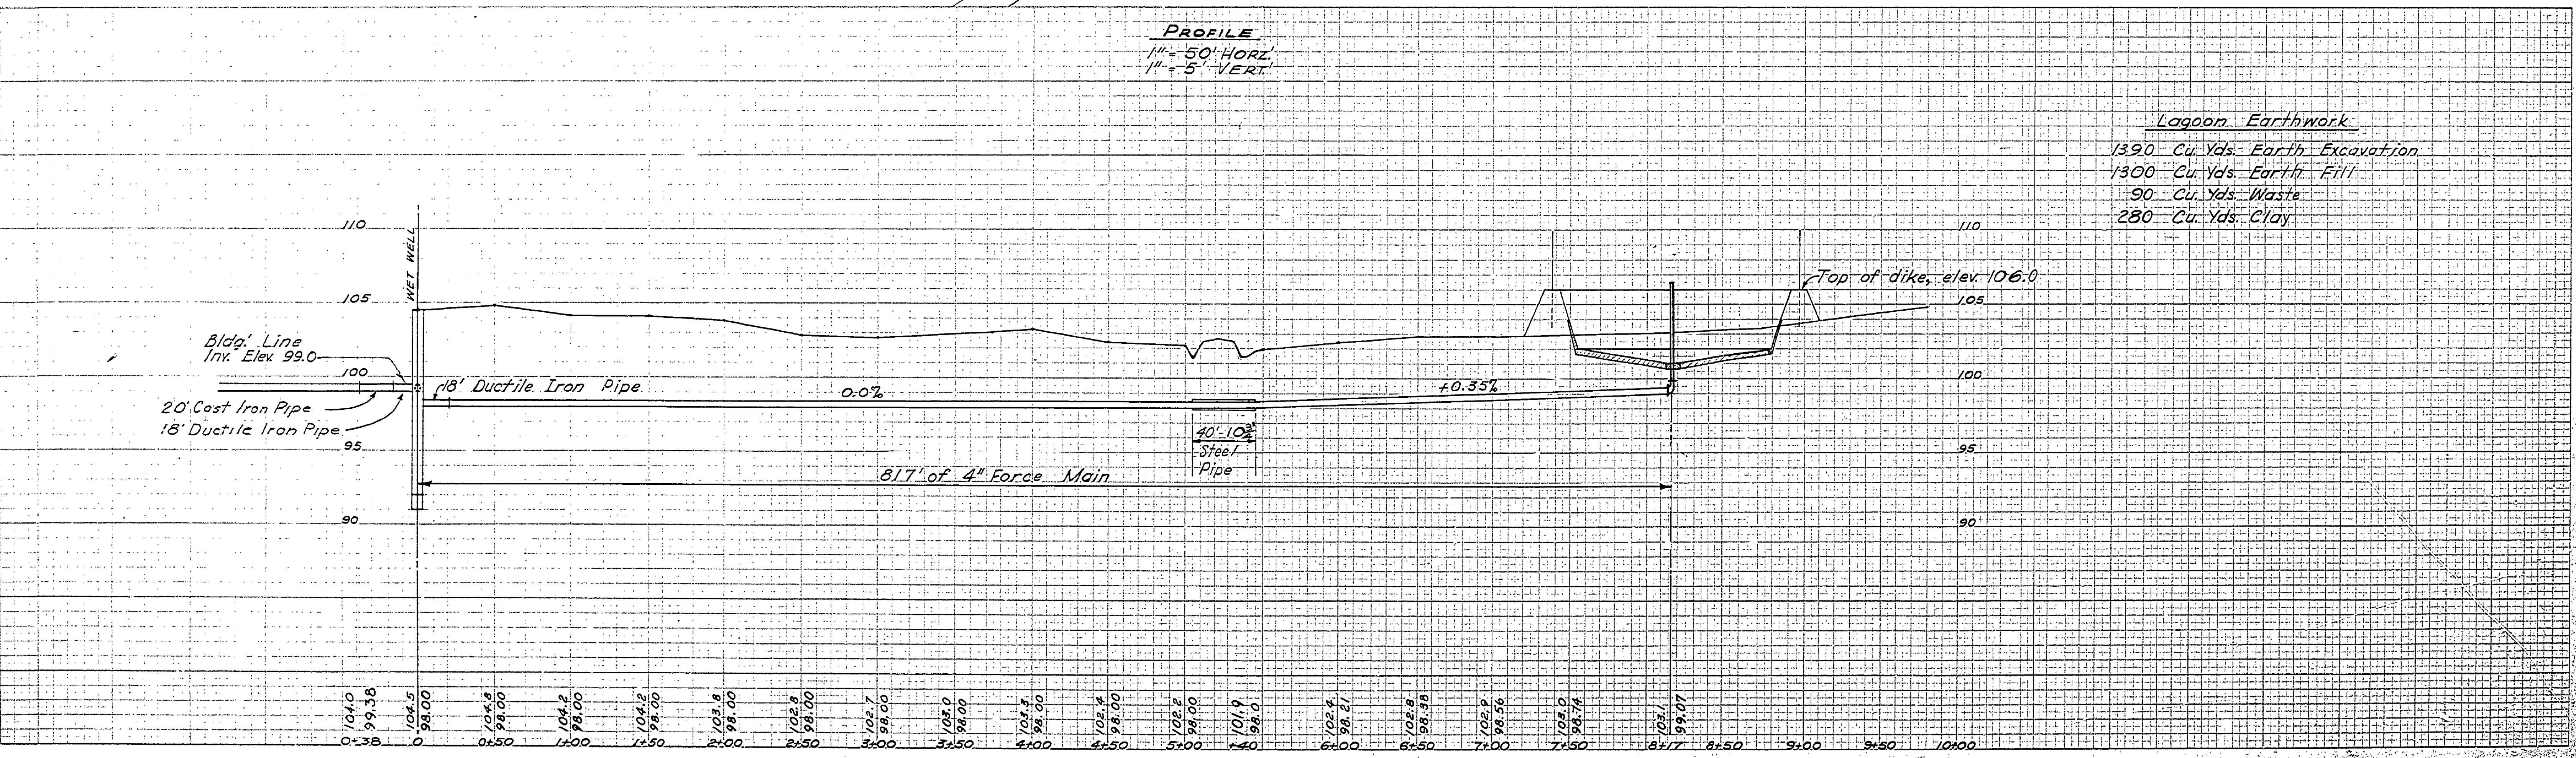
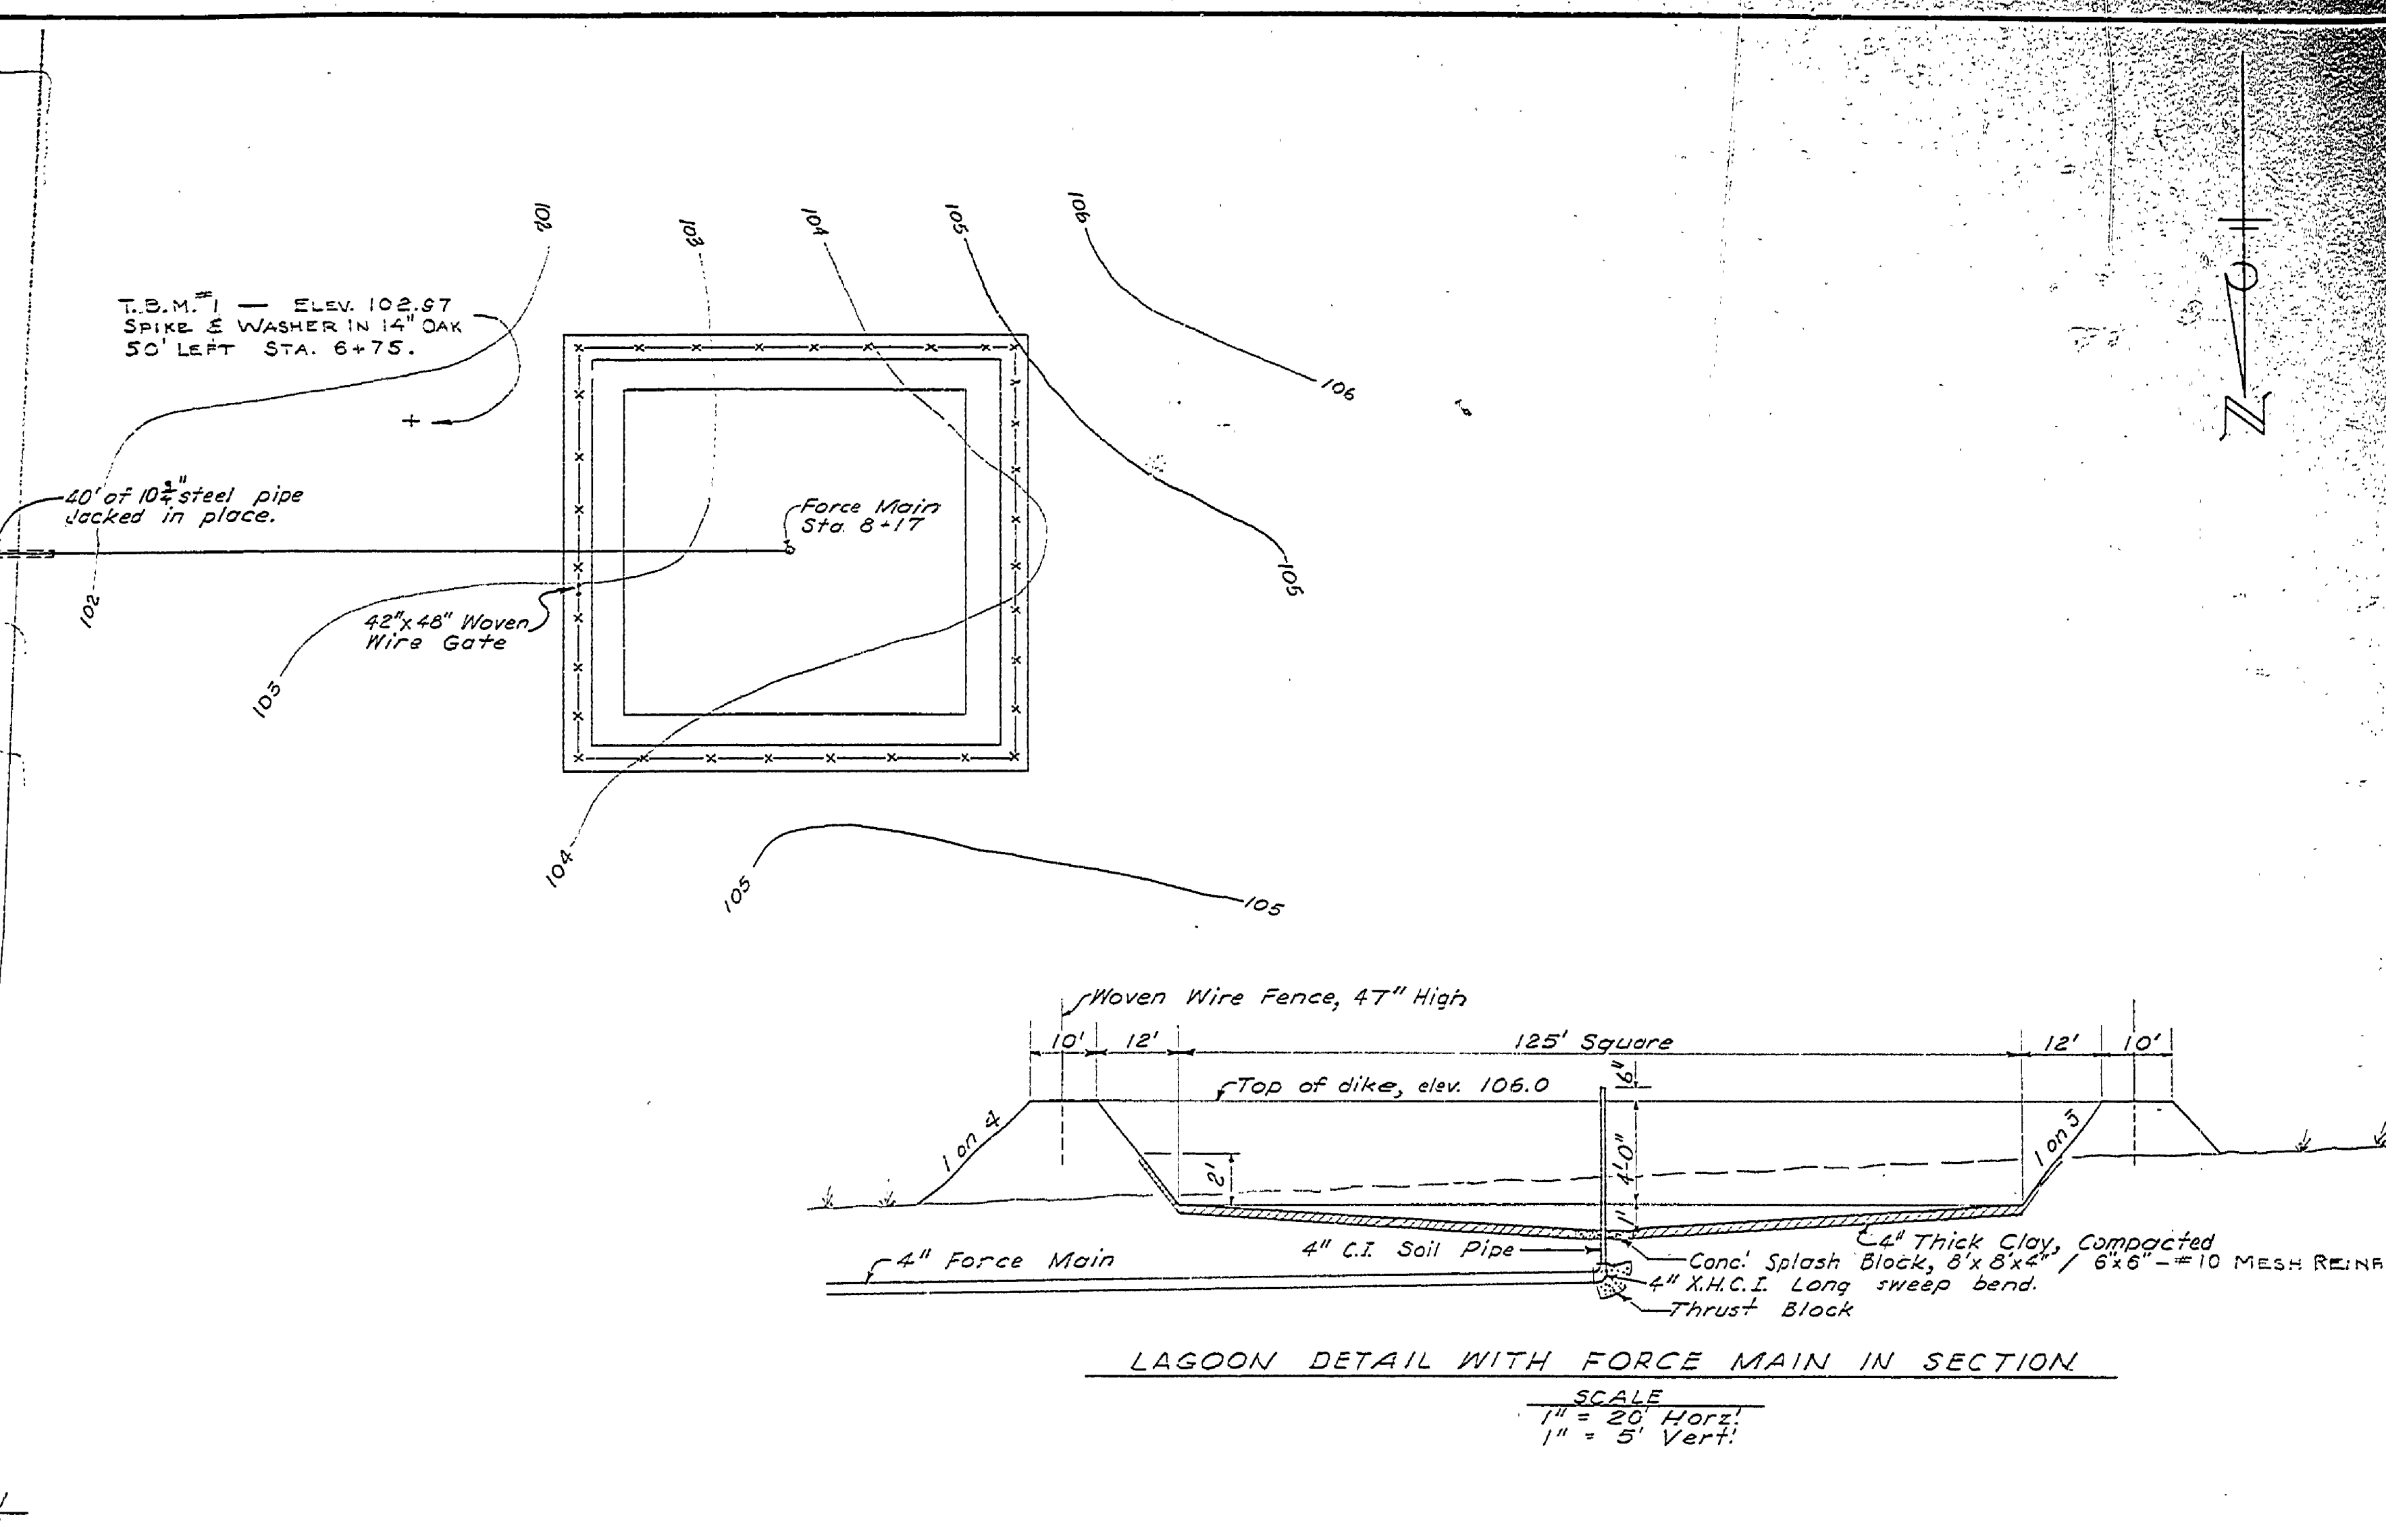


DESIGNED BY	POYET	DATE	May '65	REVIEWED	ARCHITECTURAL	DATE		APPROVED		NO. DATE BY	REVISIONS	DATE BY
DRAWN BY	COTE		May '65		ENGINEERING					1 1-66 R.B.	4	
CHECKED BY					LANDSCAPE					2	5	
										3	6	

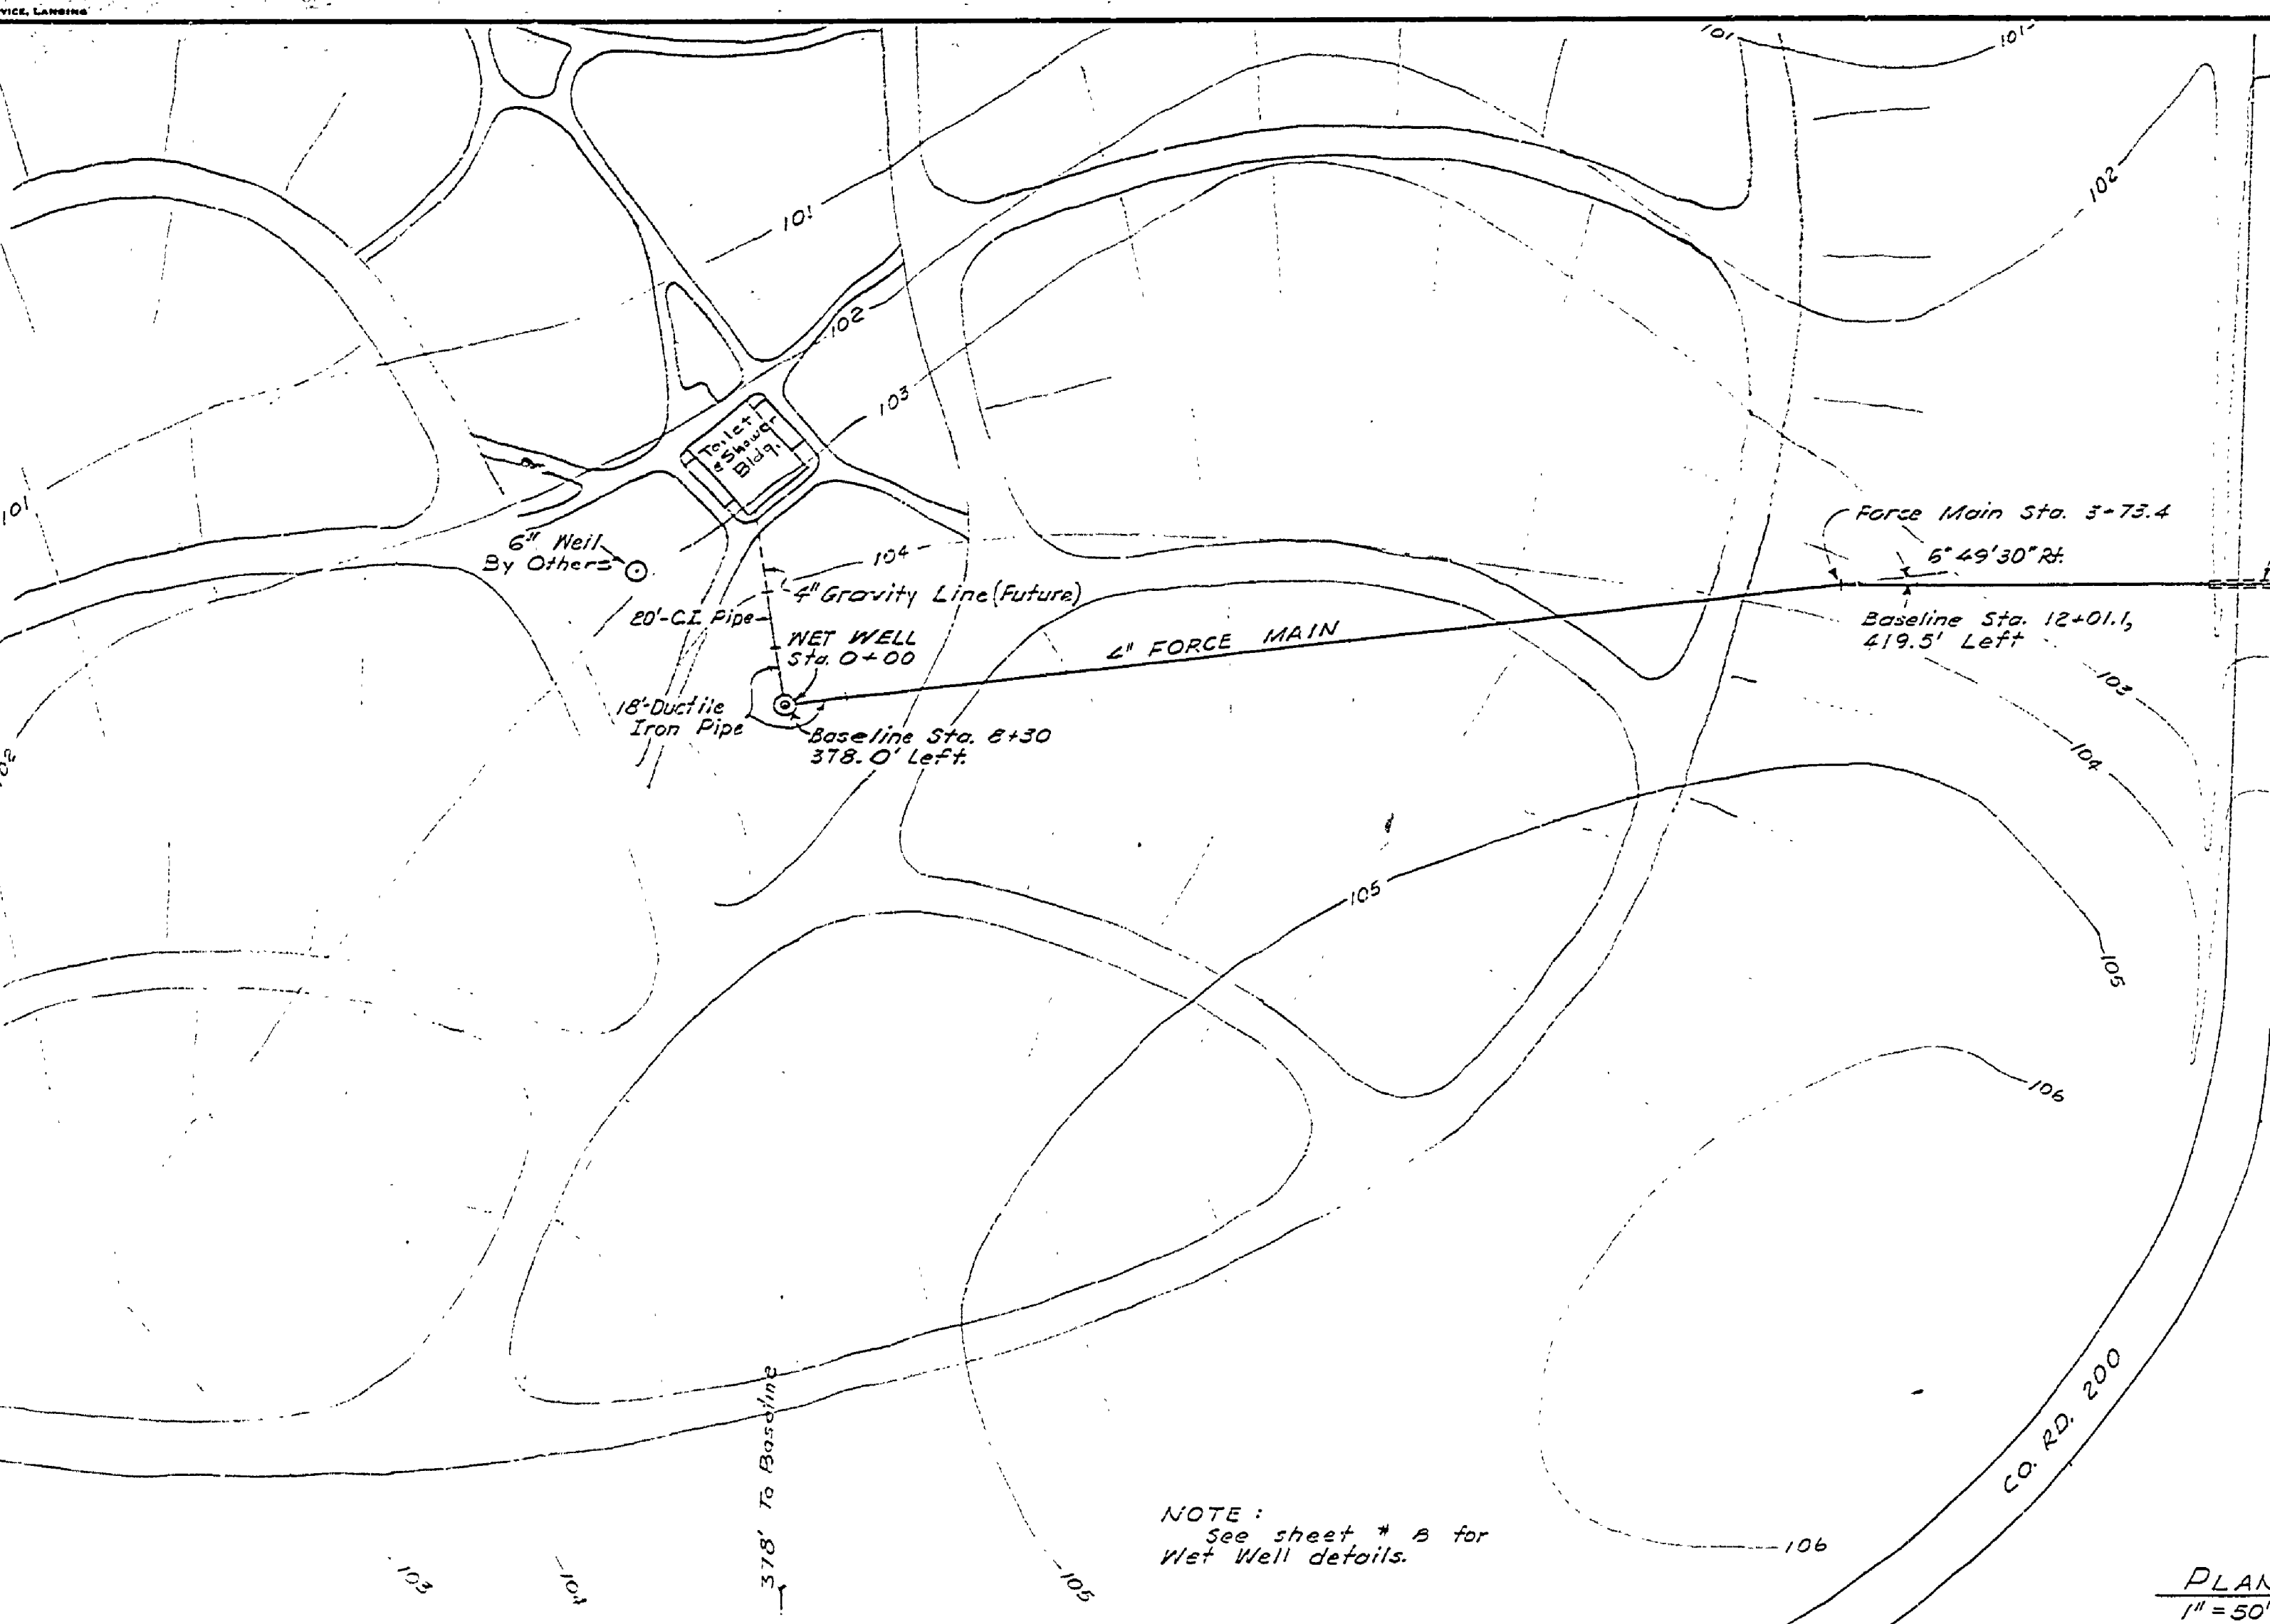

Lagoon Earthwork  
 1390 Cu. Yds. Earth Excavation  
 1300 Cu. Yds. Earth Fill  
 90 Cu. Yds. Waste  
 280 Cu. Yds. Clay

MICHIGAN  
 DEPARTMENT OF CONSERVATION  
 PARKS AND RECREATION DIVISION

HIGGINS LAKE STATE PARK  
 NORTH SHORE CAMPGROUND  
 SEWAGE DISPOSAL SYSTEM

SHEET NO. 7 OF 13  
 PLAN NO. E-102