


DESIGNED BY	DATE	REVIEWED	DATE	APPROVED	DATE	NO.	DATE	BY	REVISIONS	DATE	BY
COFF	6-65	ARCHITECTURAL				1			4		
DRAWN BY		ENGINEERING				2			5		
CHECKED BY		LANDSCAPE				3			6		

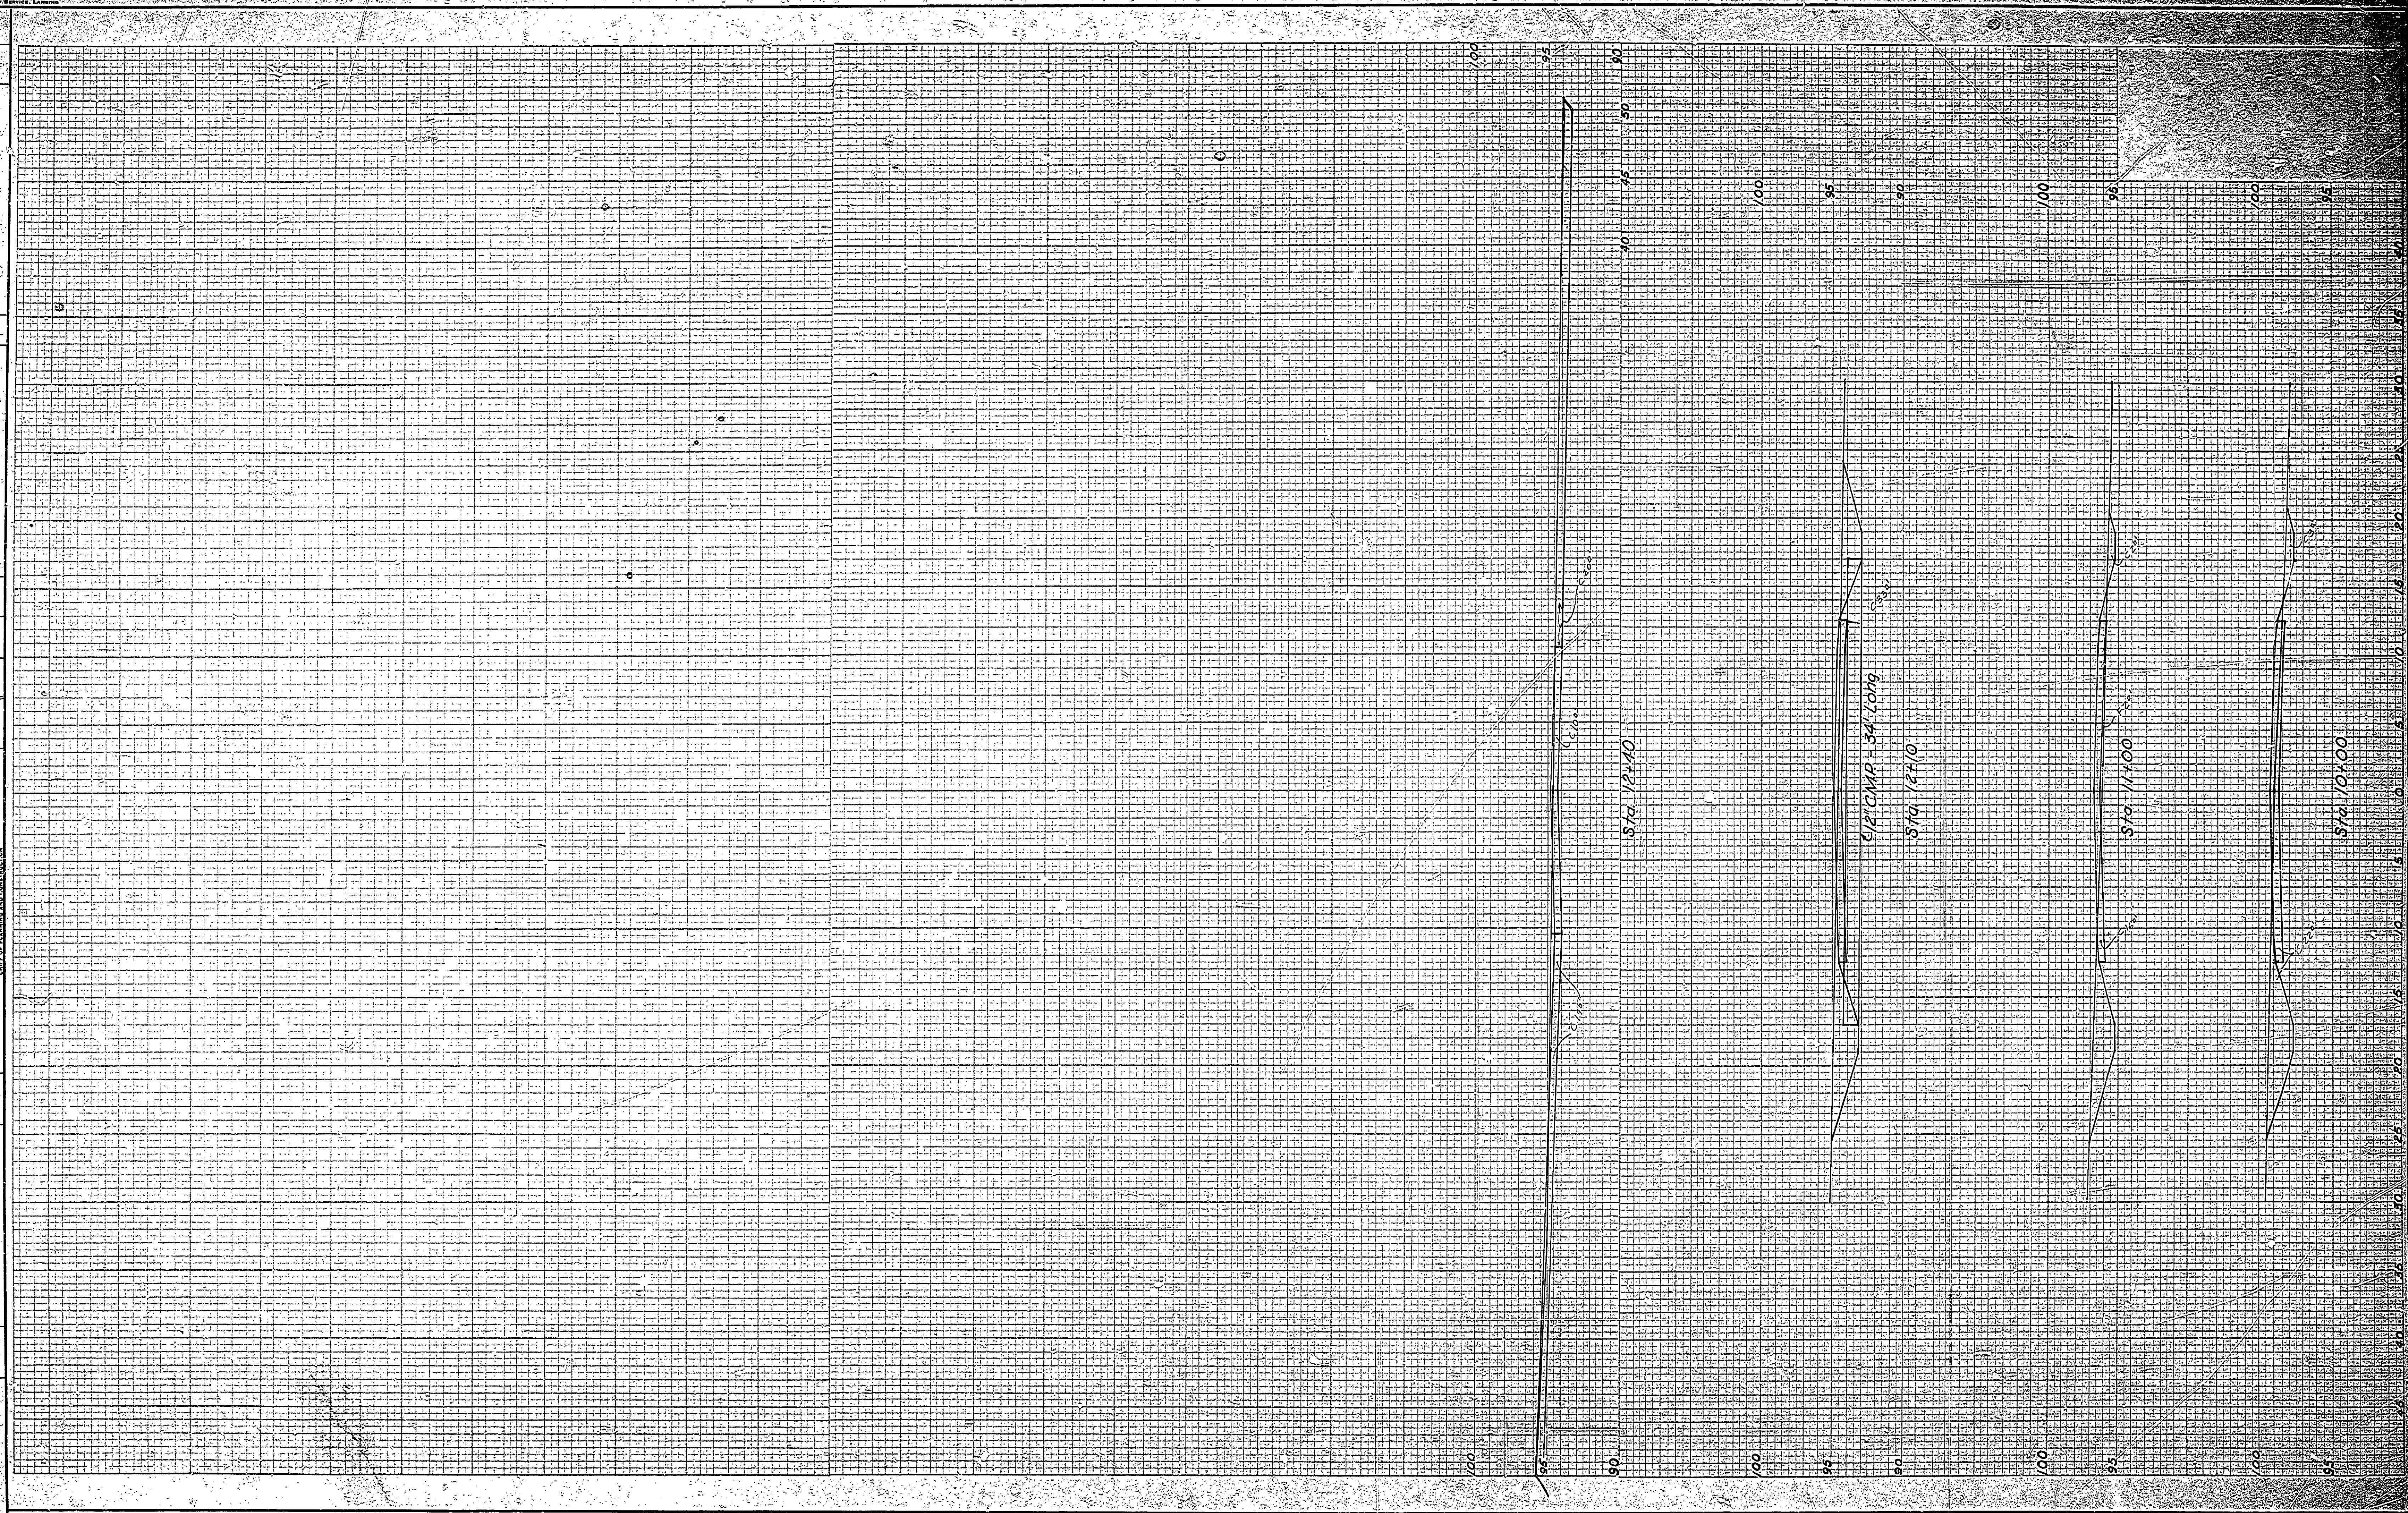

MICHIGAN
DEPARTMENT OF CONSERVATION
PARKS AND RECREATION DIVISION

HIGGINS LAKE STATE PARK
NORTH SHORE CAMPGROUND
ENTRANCE ROAD CROSS SECTIONS

SHEET
NO. 15
OF 13

PLAN NO.
E-102