

LEGEND:


	EXISTING	PROPOSED	OBLITERATE
ROADS			
PARKING AREAS			
BUILDINGS			
FIRE TRAIL ROADS			
FOOT TRAILS			
VEGETATION			

- BUILDING LEGEND**
- CONSERVATION SCHOOL BUILDINGS**
- ① LOUNGE, ADMINISTRATION, DINING, KITCHEN
 - ② GARAGE
 - ③ CHAPEL
 - ④ SHOP
 - ⑤ STORAGE
 - ⑥ DORMITORY NO. 2
 - ⑦ CLASSROOM
 - ⑧ DORMITORY NO. 3
 - ⑨ DORMITORY NO. 1
 - ⑩ DORMITORY NO. 4
 - ⑪ HEATING PLANT
 - ⑫ STAFF BUILDING
- PARK BUILDINGS:**
- A CONTACT BUILDING
 - B TOILET-SHOWER BLDG.
 - C PICNIC-TOILET
 - D BEACH
 - E SHOP, GARAGE, OFFICE
 - F RESIDENCE
 - G INTERPRETIVE BUILDING
 - H CONE BARN
 - I PACKING HOUSE
 - J NURSERY OFFICE


CAPACITIES:

FACILITY	EXISTING	PROPOSED
CAMPGROUND	201 SITES	0
BEACH PARKING	0	400 CARS
BOAT LAUNCH	0	10 CAR TRAILERS
INTERPRETIVE PARKING	0	80 CARS 20 BUSES
CONSERVATION SCHOOL	50 CARS	0
ORGANIZATION CAMPGROUND	0	20 CARS
MISCELLANEOUS	10	0 CARS


ESTIMATED DESIGN CAPACITY
AT ONE TIME: 3,800 VISITORS

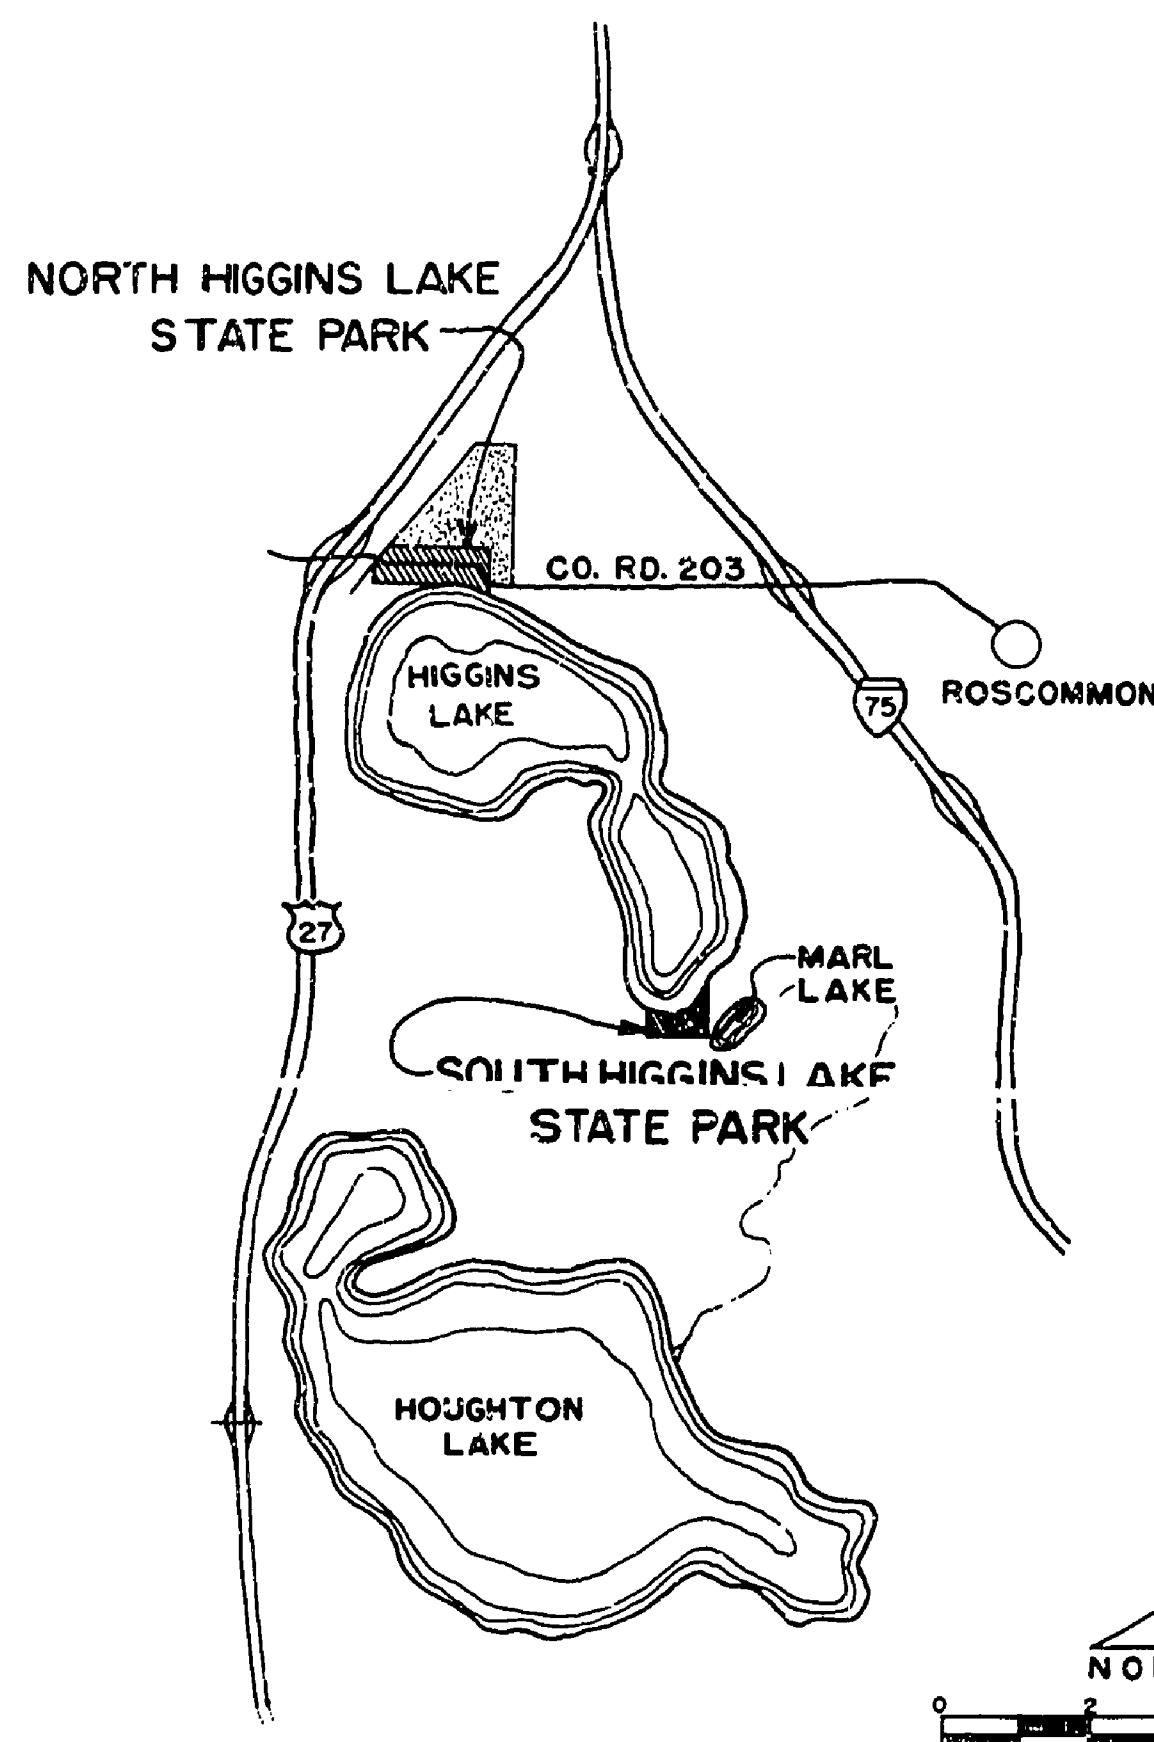


VICINITY MAP

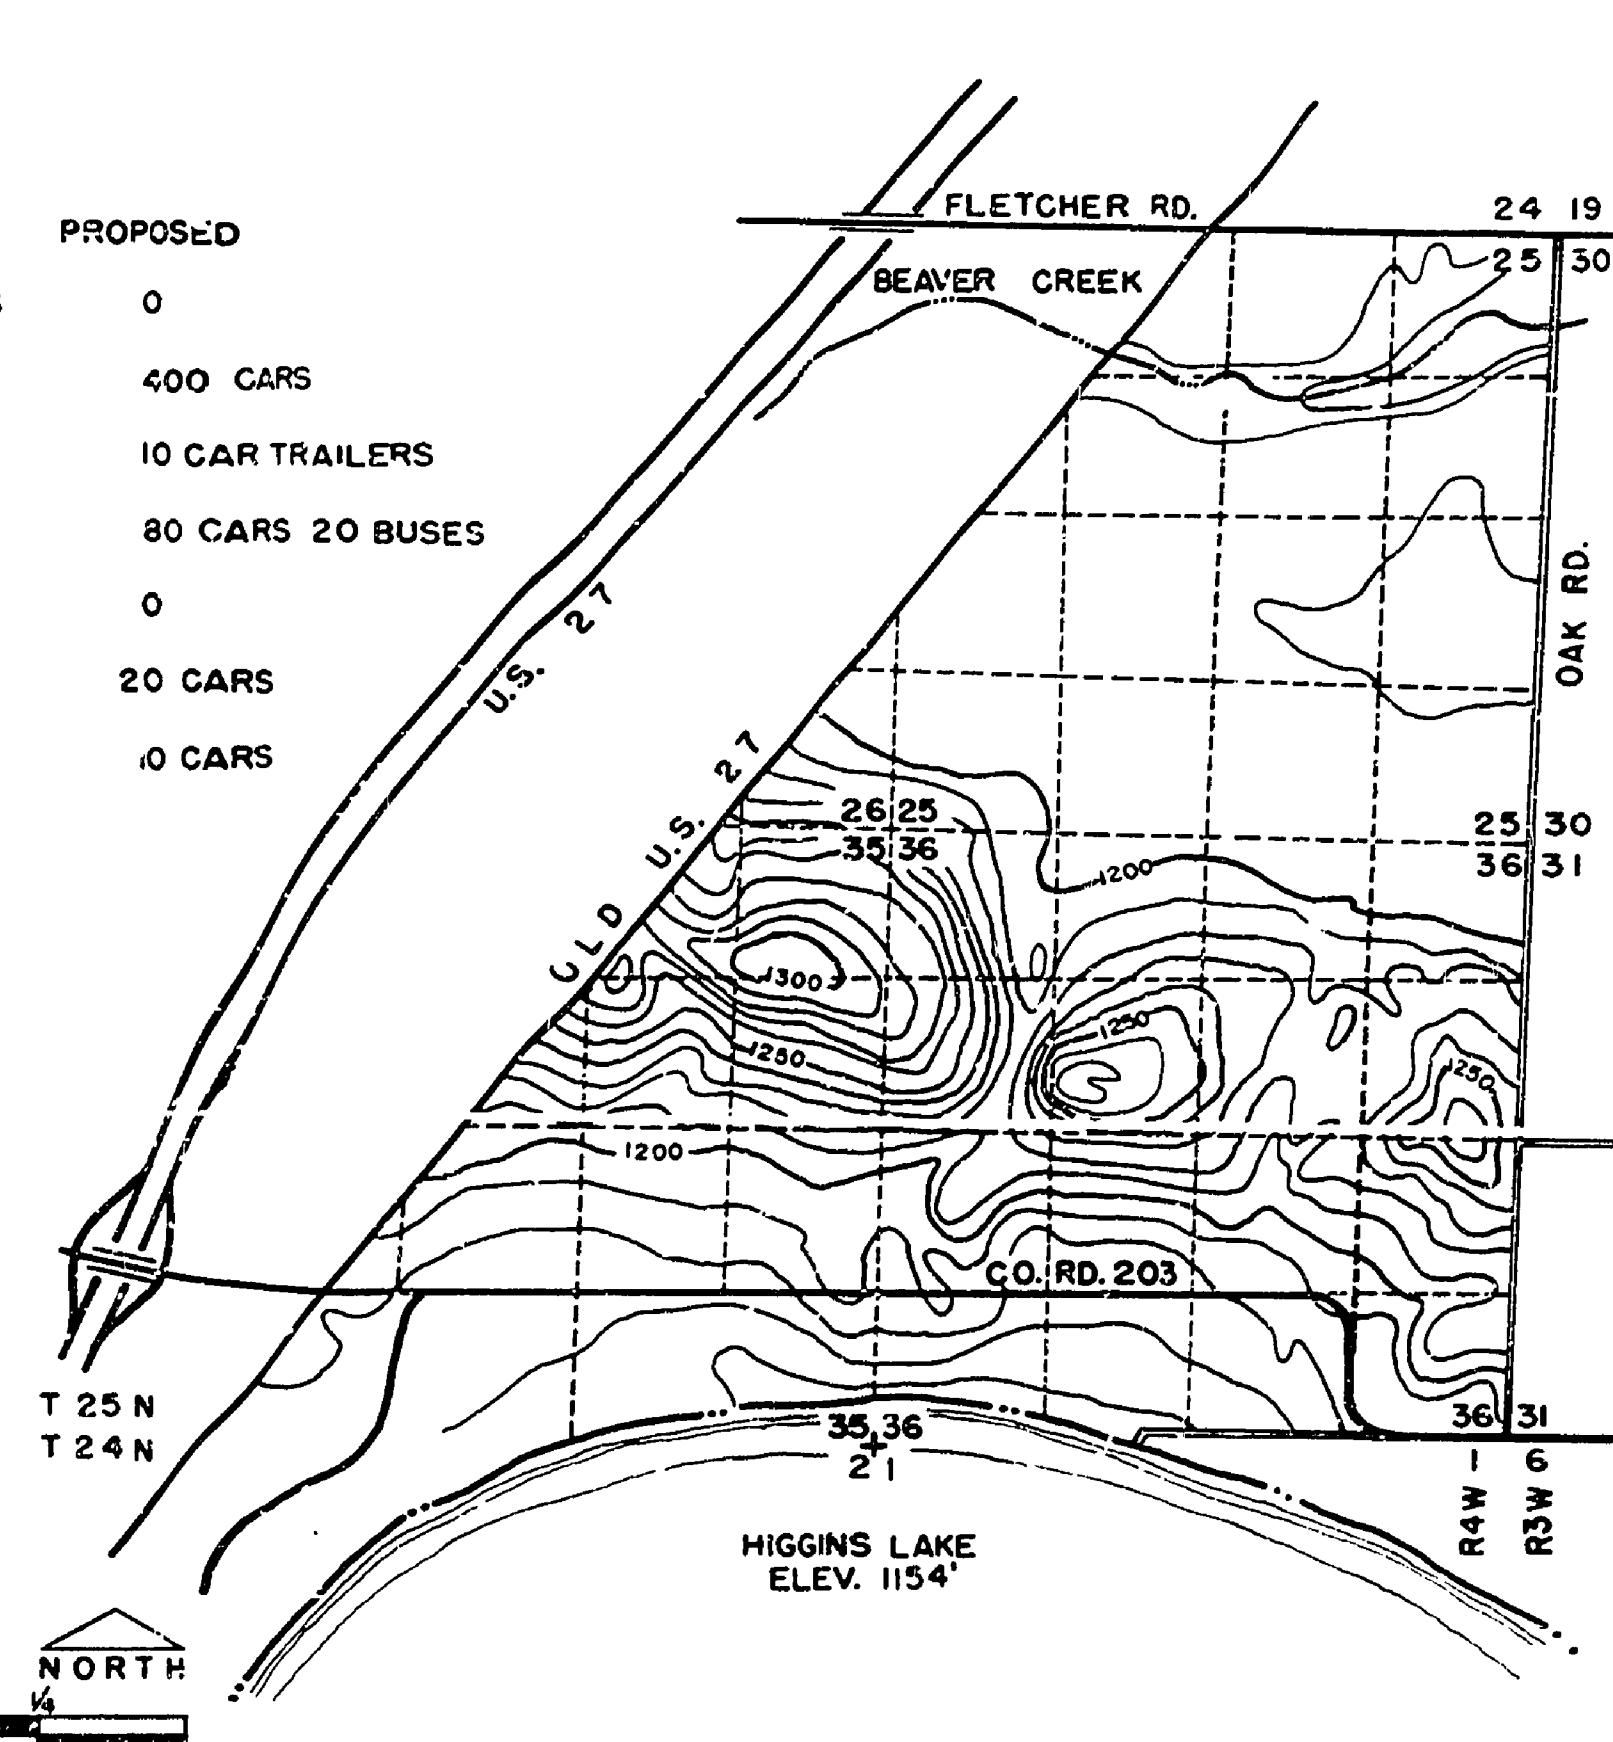

TOPOGRAPHY

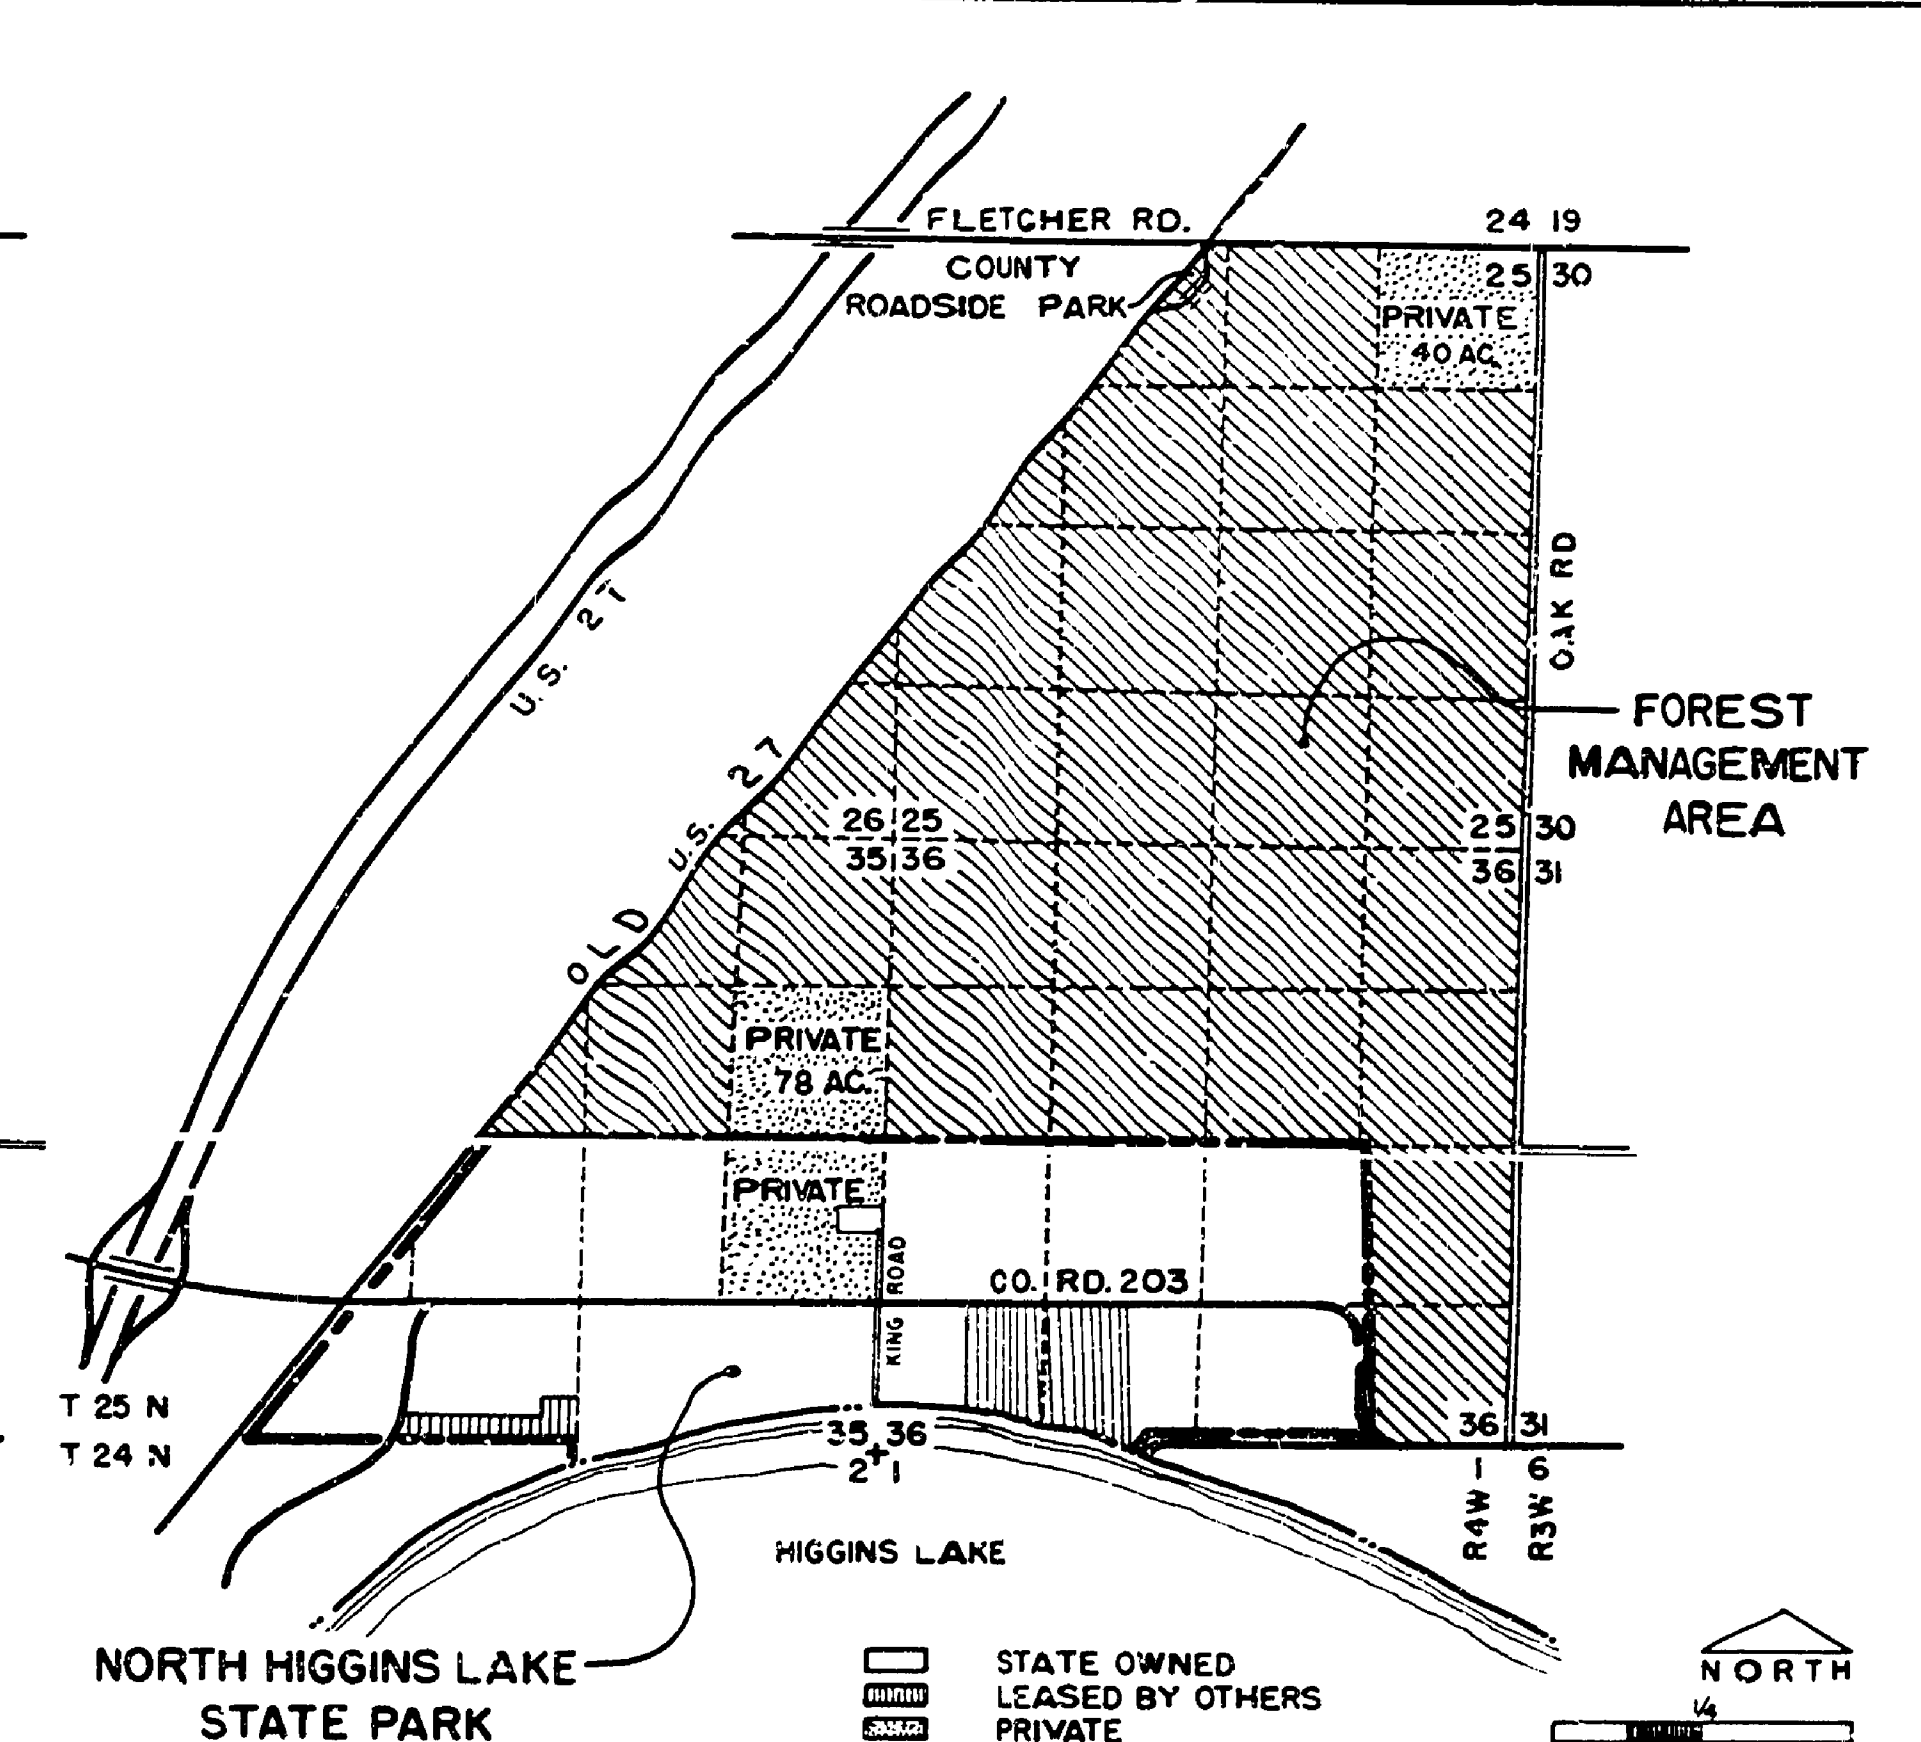

LAND ADMINISTRATION

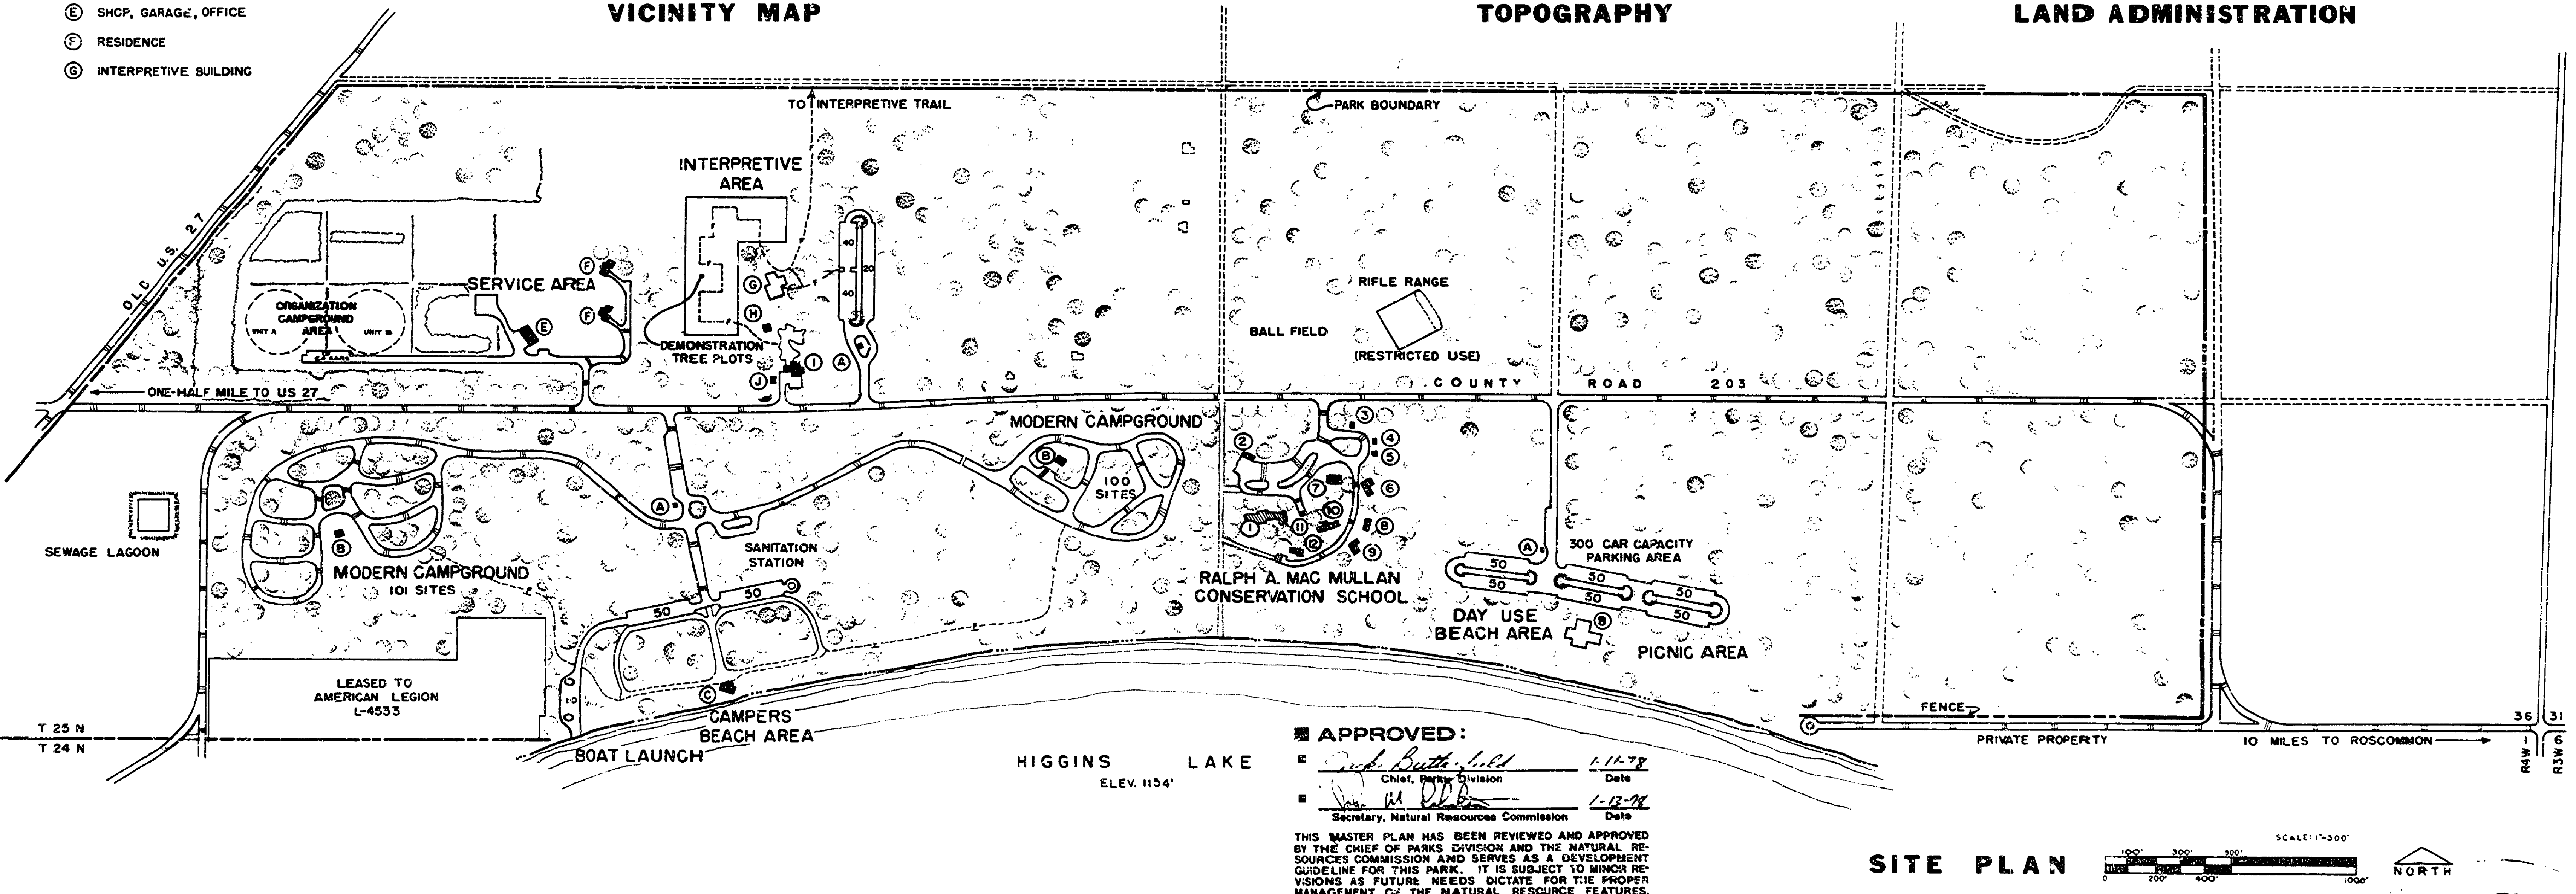

SITE PLAN

APPROVED:

[Signature] 1-11-78
Chief, Parks Division Date

[Signature] 1-13-78
Secretary, Natural Resources Commission Date

THIS MASTER PLAN HAS BEEN REVIEWED AND APPROVED BY THE CHIEF OF PARKS DIVISION AND THE NATURAL RESOURCES COMMISSION AND SERVES AS A DEVELOPMENT GUIDELINE FOR THIS PARK. IT IS SUBJECT TO MINOR REVISIONS AS FUTURE NEEDS DICTATE FOR THE PROPER MANAGEMENT OF THE NATURAL RESOURCE FEATURES.

SURVIVED BY	DESIGNED BY KESSLER	DATE	1-75	NO. DATE BY REVISIONS	NO. DATE BY REVISIONS	MICHIGAN DEPARTMENT OF NATURAL RESOURCES	NORTH HIGGINS LAKE STATE PARK	AREA OR PARK	MASTER PLAN
	CHECKED BY	DATE						PROJECT	SHEET OF L- CO