


NOTES:

BM 110, EL. 1160.30
 SPIKE E. AT 24' MAPLE

DEPTH	DISTANCE	BOTTOM
1'	30'	FIRM SAND
1.5'	80'	"
2'	100'	"
2.5'	175'	"
2.9'	300'	"

BM 110 REFERS TO STATE PARK
 PLAN E-107, PROJ. # 24-1978

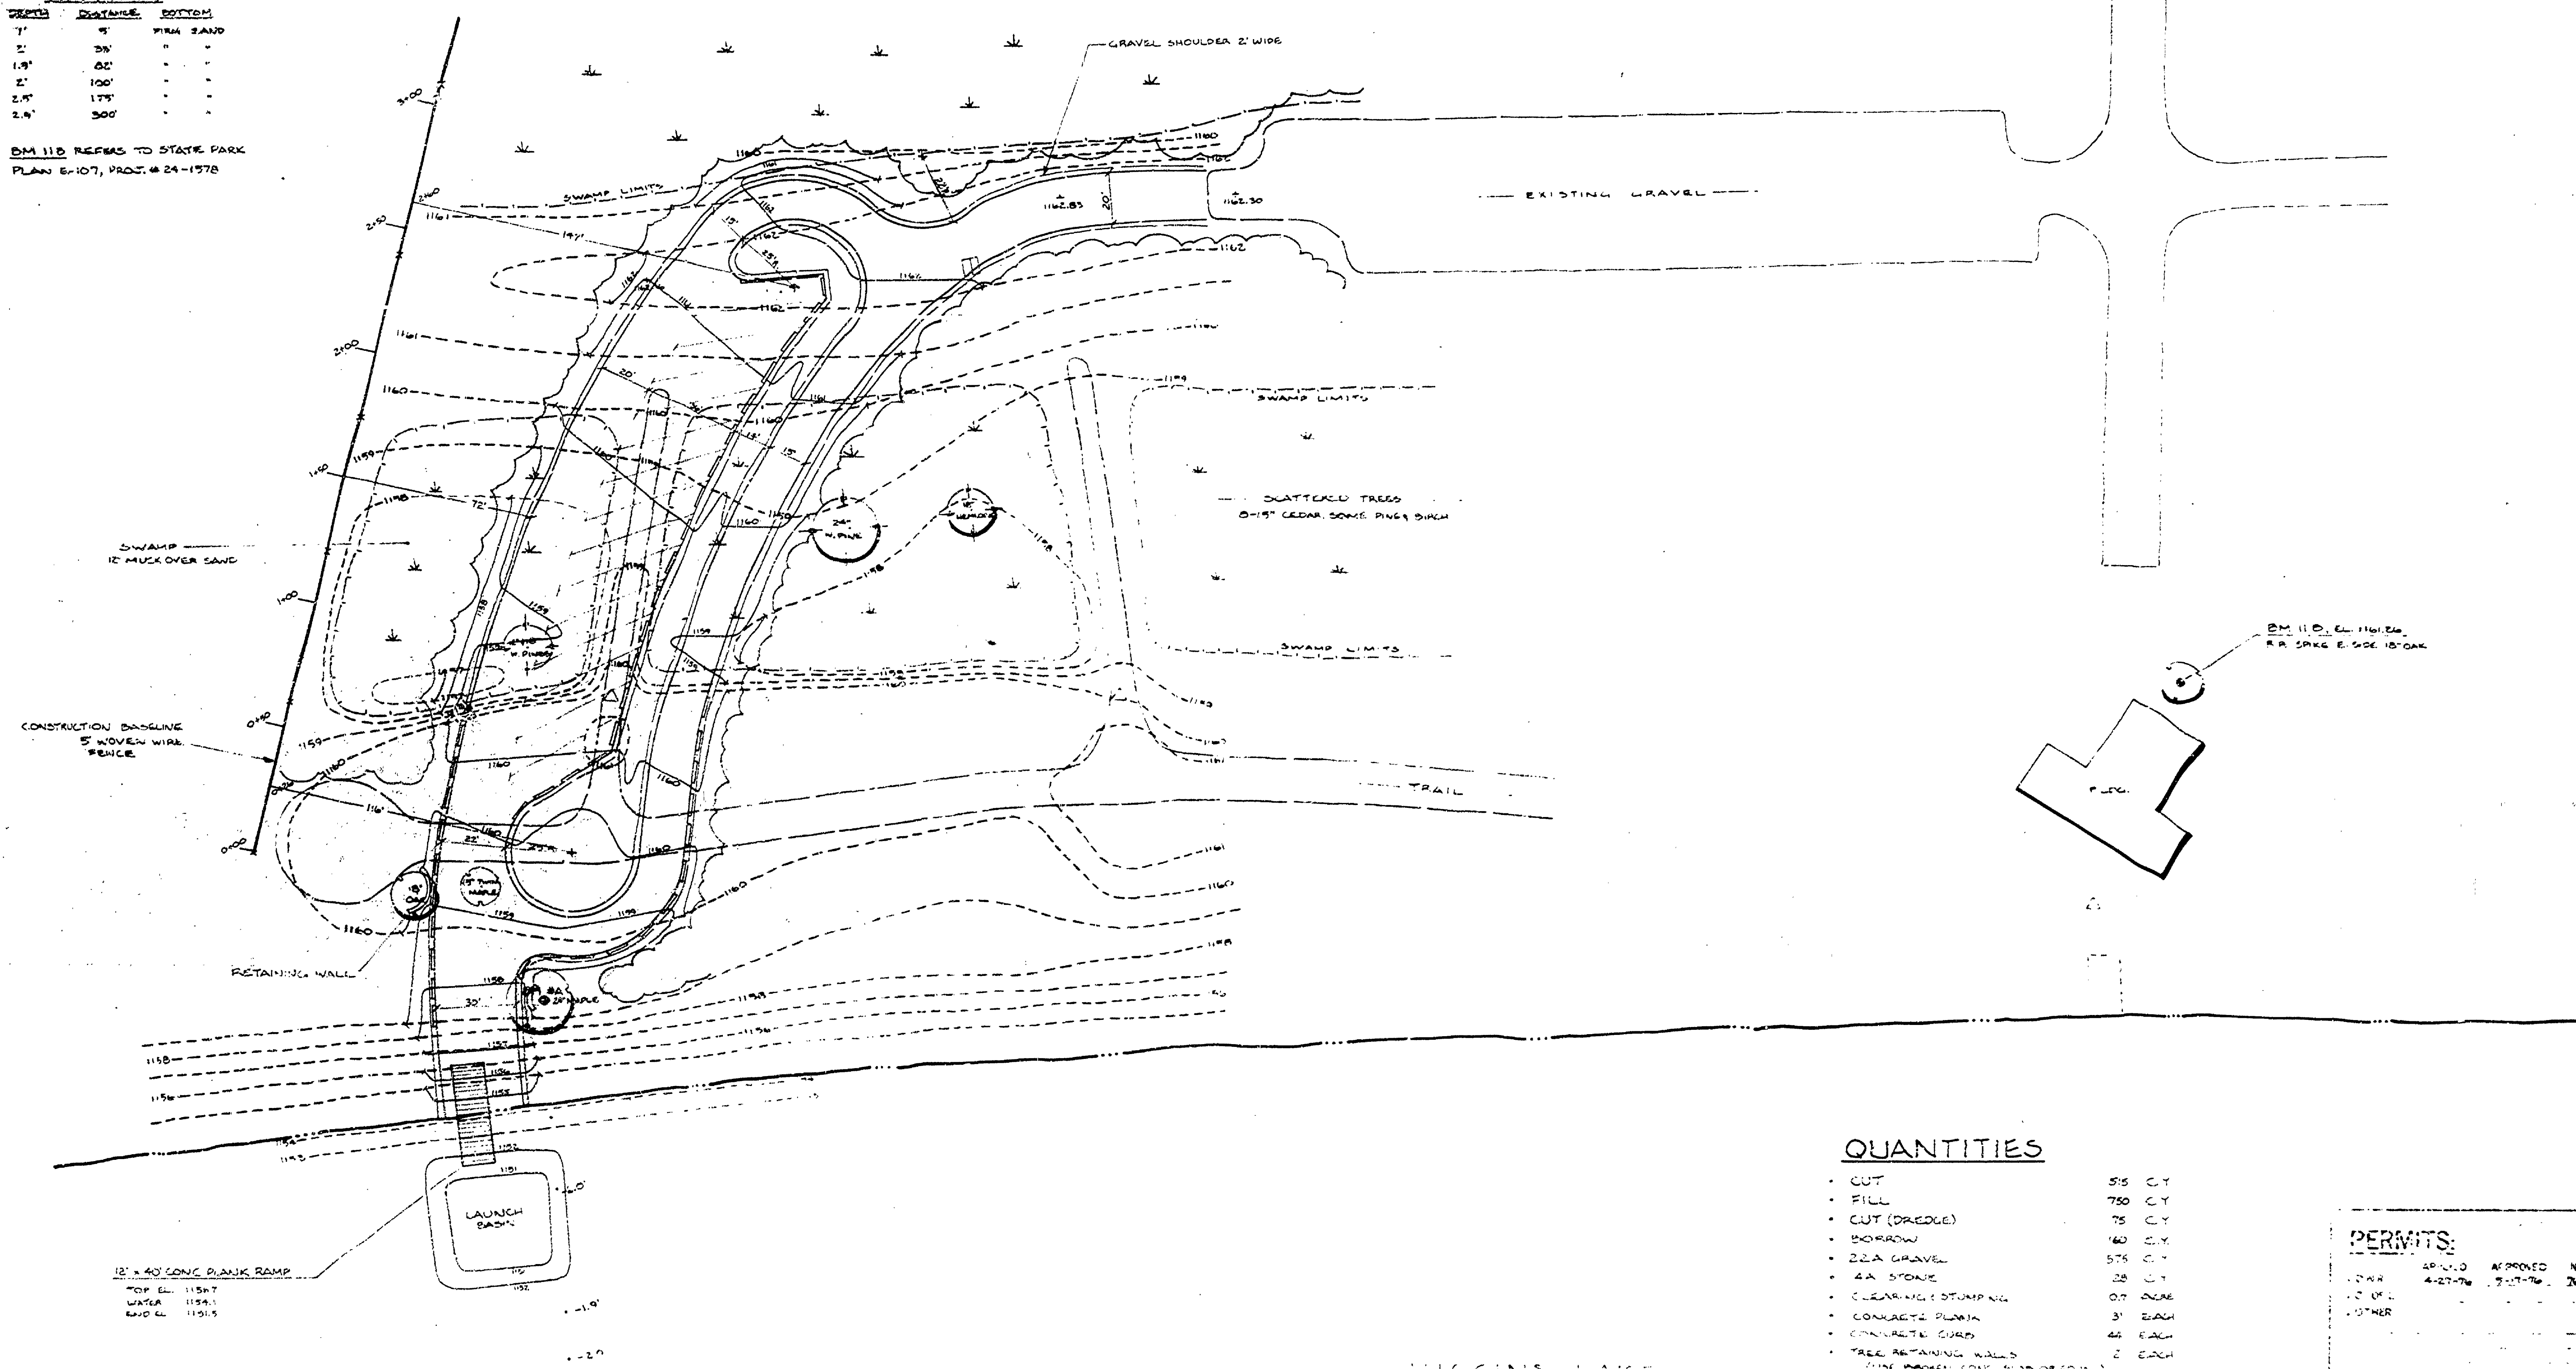

QUANTITIES

- CUT 515 C.Y.
- FILL 750 C.Y.
- CUT (DREDGE) 75 C.Y.
- BORROW 160 C.Y.
- 22A GRAVEL 575 C.Y.
- 4A STONE 25 C.Y.
- CLEARING & STUMPING 07 ACRES
- CONCRETE PLANKS 31 EACH
- CONCRETE CURB 44 EACH
- TREE RETAINING WALLS (USE BARREN CONC. SLAB OR EQUAL) 2 EACH
- 12' x 40' CONC. PLANK RAMP
- 5' WOVEN WIRE FENCE
- CAR TRAILER SPACES
- SEED & MULCH BACKSLOPE & ISLANDS

PERMITS:

NO.	APPLD	APPROVED	NUMBER
1208	4-27-76	5-27-76	2-50-27
1209			
1210			

ACT NO. 347:
 STATE OF MICHIGAN DEPARTMENT OF NATURAL RESOURCES
 DIVISION OF WATERWAYS
 1000 A
 LANSING, MICHIGAN 48224

REVIEWED BY: *James M. Huns* 6-3-76
 IN CHARGE, PLANNING AND DESIGN DATE
 APPROVED BY: *James M. Huns* 6/3/76
 CHIEF, PARKS DIVISION DATE

DESIGN BY	APPROVED BY
D. MEREDITH	<i>James M. Huns</i>
DRAWN BY	
TRACED BY	
CHECKED BY	

STATE OF MICHIGAN
 DEPARTMENT OF NATURAL RESOURCES
 WATERWAYS DIVISION

NORTH UNIT
 HIGGINS LAKE ST. PK.
 BEAVER CRK. TWP. CRAWFORD CO.
 T 25N. R 4 W. SEC. 35

SHEET 1 OF 1
DRWG. NO. E-107
DATE
SCALE 1"=50'

DESCRIPTION	DRW.	CHKD.	APVD.	DATE
REVISIONS				

