


AMERICAN LEGION CAMP CAMP GURNALIA

HIGGINS LAKE, ROSCOMMON CO. MICH.

GRADING ENTIRE FRACTIONAL SECTION 2, T24N R4W, ROSCOMMON COUNTY - 64.75 A.
AND 5/8 OF 20% OF 20% OF 20% OF SEC. 25, T25N R4W, CHAMPPORD CO. - 11.25 A.

SURVEYOR'S NOTES.
 Bearings shown on this map were computed from transit angles from west line of sec. 2. The bearing of which was observed with the compass with declination set at 24° West.
 The west line of sec. 2 was determined by measurements made 1 m. several black corners found in the soil of Michigan Central Park. Third addition. A corner was found for the NW corner of sec. 2 which has hereafter been generally accepted as such corner.
 The north line of section 2 was run easterly from NW corner of section as found and along center of old road and previous survey line. All evidence of 1/4 corner and of the meander corner has been destroyed by grading operations.
 All points shown on map marked thus "o" have been marked on the ground by 4-inch round concrete monument 2 feet with 2-inch iron bar in center.
 All points shown on map marked thus "x" have been marked on the ground by 12 x 60 iron bars driven within 2' of ground surface. Building locations or approximates and are not shown true to scale as to size, shape or location. All dimensions are shown in feet and decimals thereof.

SURVEY MADE AND THIS MAP COMPLETED BY GEORGE D. HENNING - REG. SURVEYOR BY DIRECTION OF THE STATE COMMITTEE
 COMPLETED AUGUST 11 1960

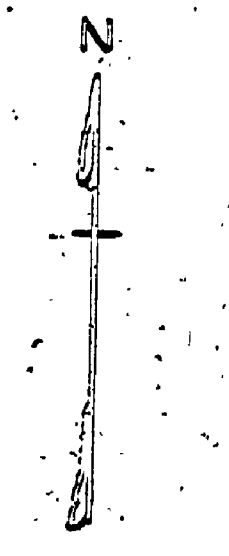

SCALE: 1" = 100'