


DESIGNED BY	DRAWN BY	CHECKED BY	DATE	REVIEWED	DATE	APPROVED	DATE	NO.	DATE	BY	REVISIONS	DATE	BY
2 Berr	Suzie	O. Scott		ARCHITECTURAL				1			4		
				ENGINEERING				2			5		
				LANDSCAPE				3			6		

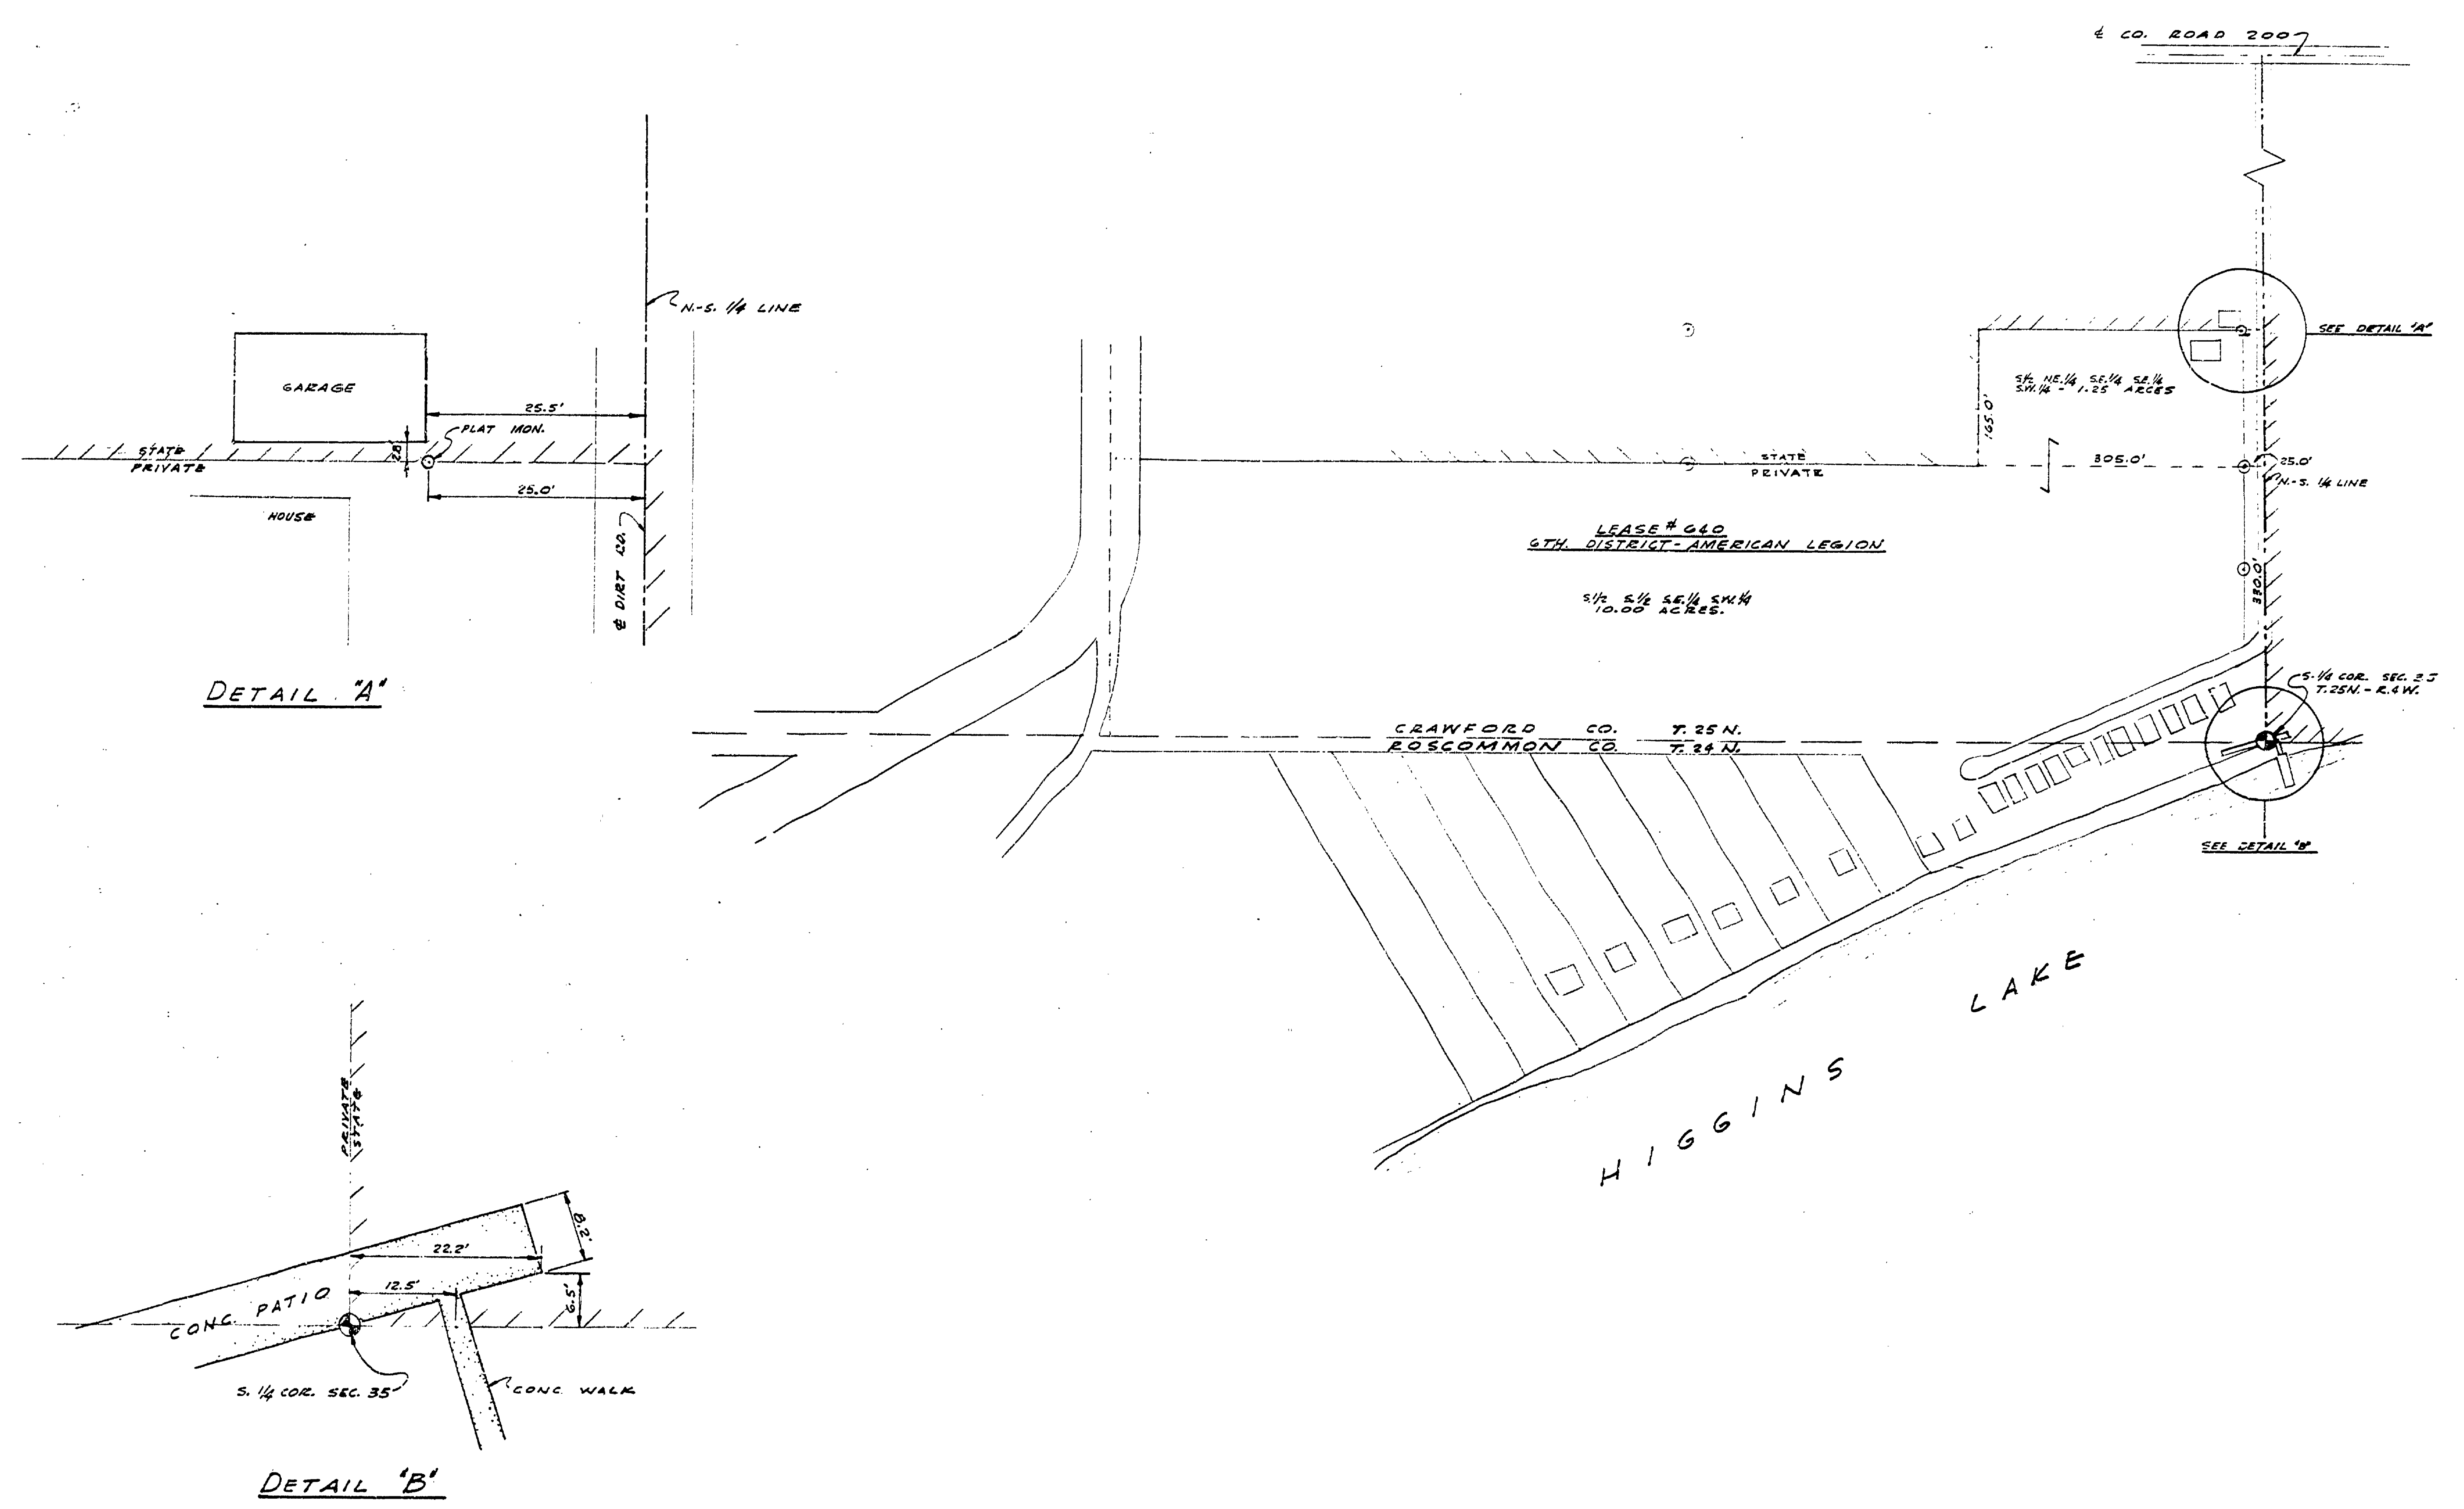

MICHIGAN DEPARTMENT OF CONSERVATION PARKS AND RECREATION DIVISION

HIGGINS LAKE STATE PARK NORTH CAMPGROUND

SHEET NO. OF

PLAN NO. R-19

1964