


I N D I A N L A K E

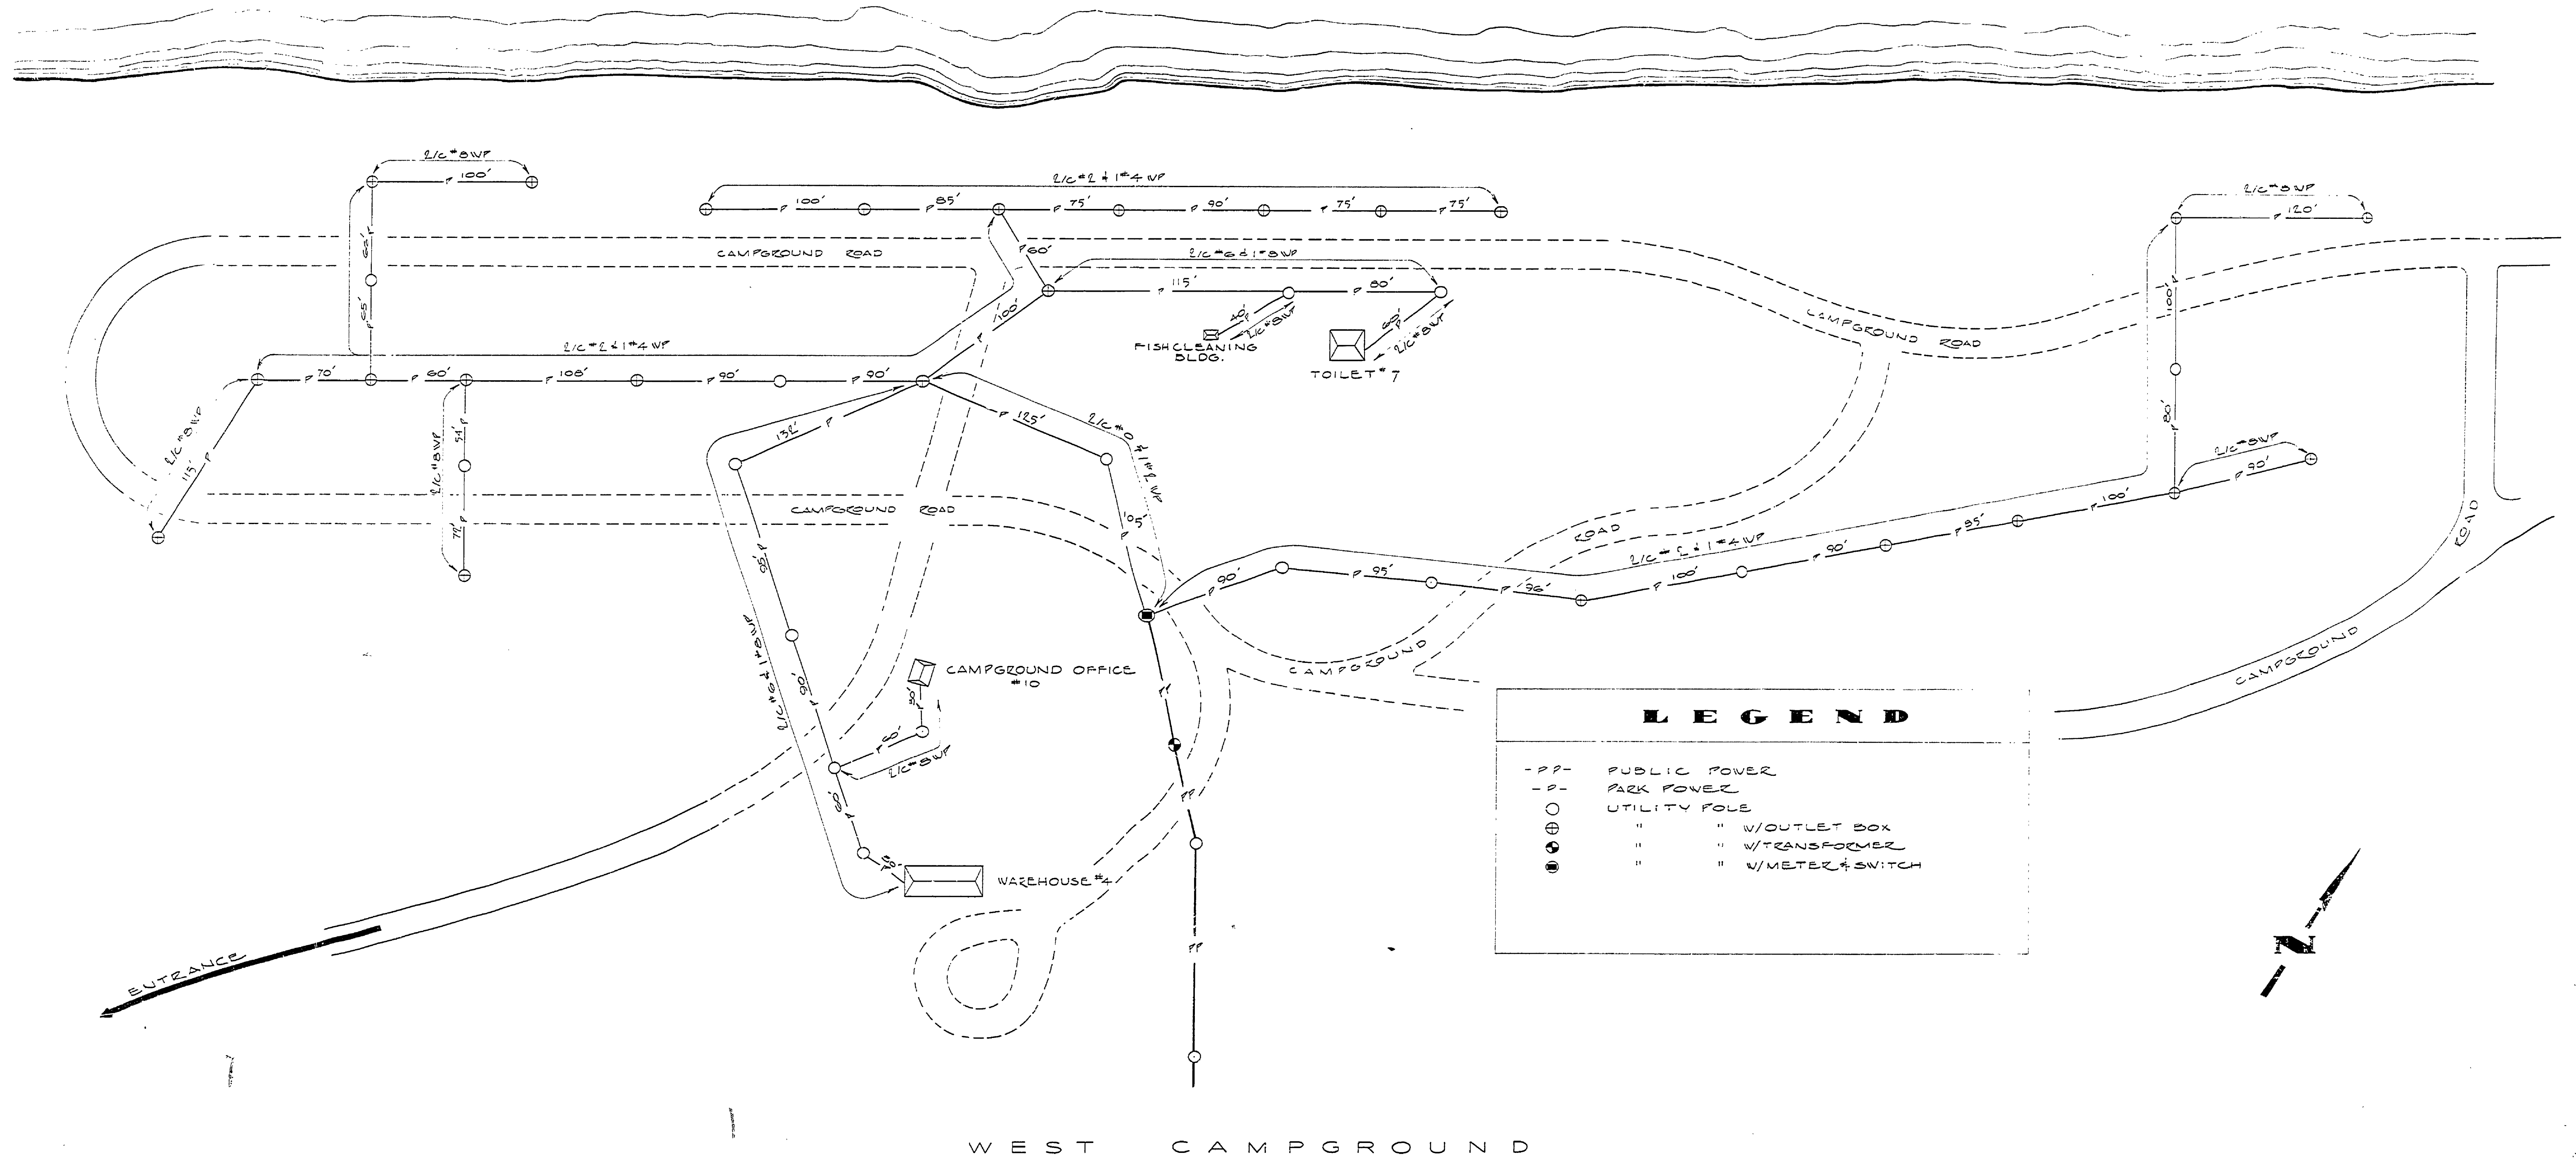

LEGEND	
- PP -	PUBLIC POWER
- P -	PARK POWER
○	UTILITY POLE
□	" " W/OUTLET BOX
⊙	" " W/TRANSFORMER
⊕	" " W/METER & SWITCH

DRAWN BY W. COOK/ST		REVIEWED BY SECTIONS		APPROVED BY		NO. DATE BY		REVISIONS	
TRACED BY	J.R.R.	ARCHITECTURAL	J.R.R.	9-14-60	J.C.H.	1		4	
CHECKED BY	J.R.R.	ENGINEERING	J.R.R.	9-14-60	J.C.H.	2		5	
DATE		LANDSCAPE	J.R.R.	9-14-60	J.C.H.	3		6	
					ASSISTANT CHIEF IN CHARGE				
					OF DESIGN				
					DATE				

INDIAN LAKE STATE PARK

SCALE 1" = 30'-0"

MICHIGAN DEPARTMENT OF CONSERVATION
PARKS AND RECREATION DIVISION

INDIAN LAKE STATE PARK
UTILITY MAP
ELECTRICAL SYSTEM

SHEET NO. 2 OF 6

PLAN NO. U-1 R-7