
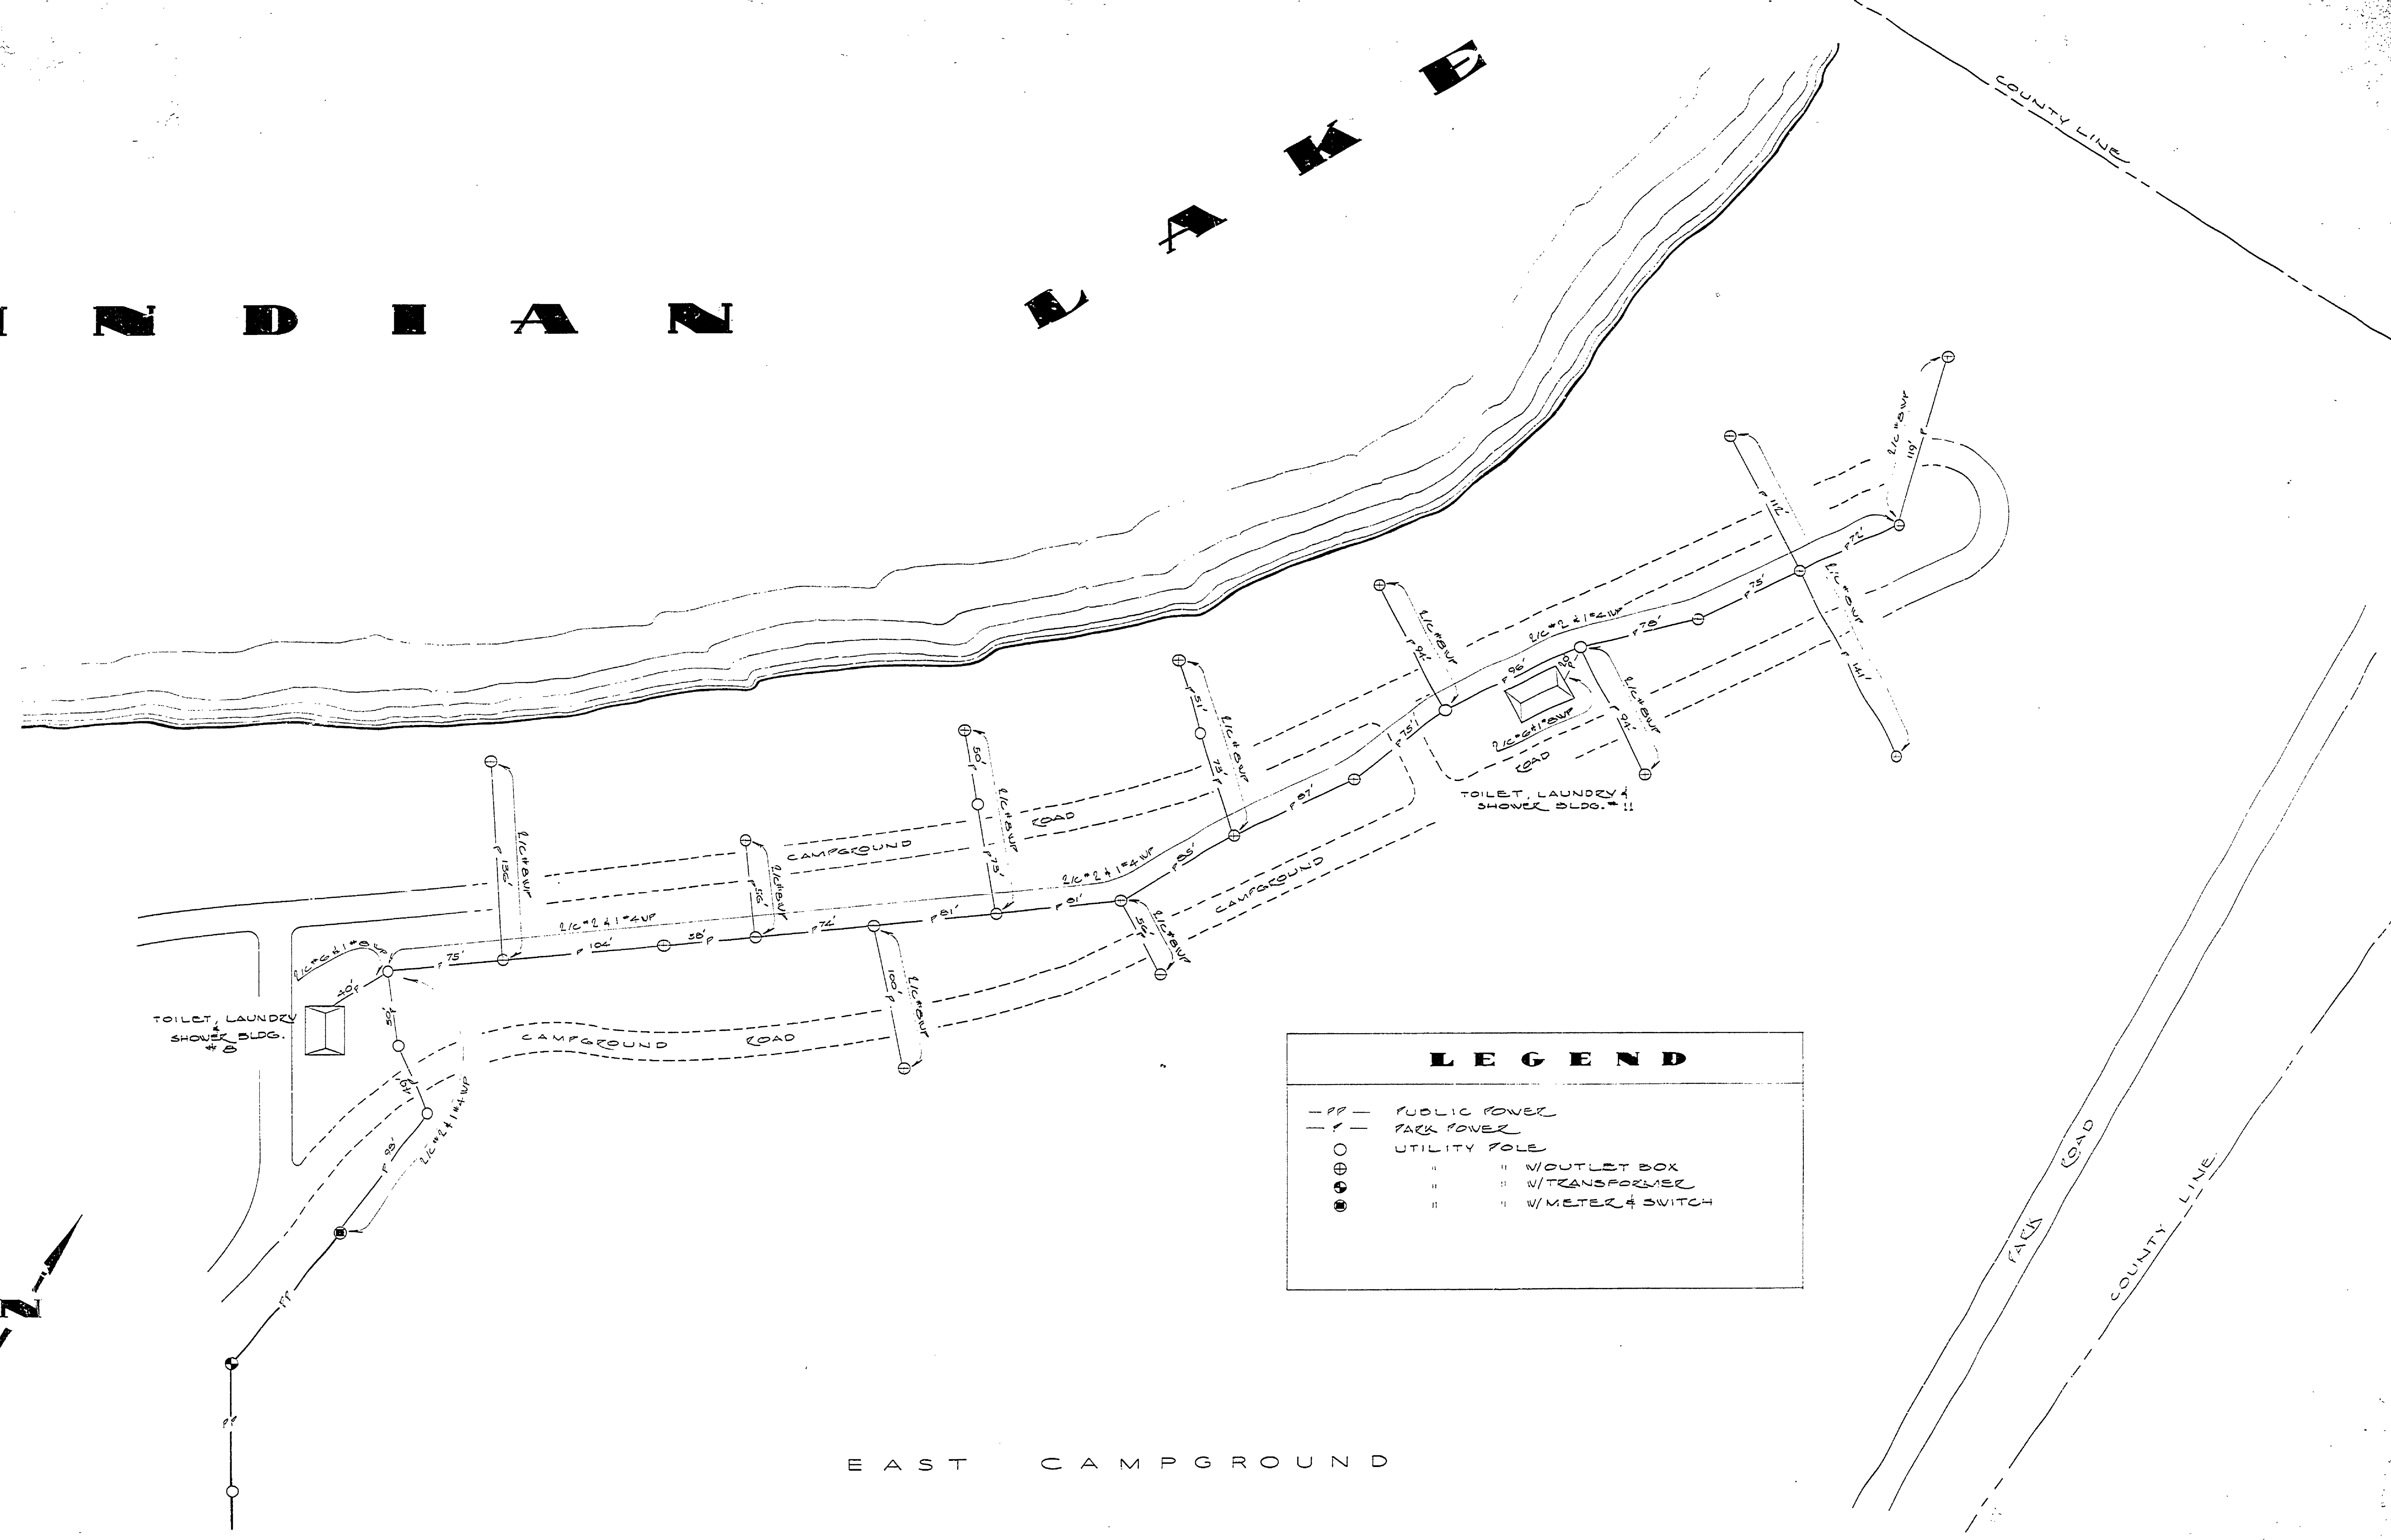


# INDIAN LAKE

NO.	DATE	BY	REVISIONS
1			
2			
3			
4			
5			
6			

DATE	REVIEWED BY SECTIONS	APPROVED BY	NO.	DATE	BY
9-14-60	J.I.R. ARCHITECTURAL	[Signature]	1		
9-14-60	J.I.R. ENGINEERING		2		
9-14-60	J.I.R. LANDSCAPE		3		

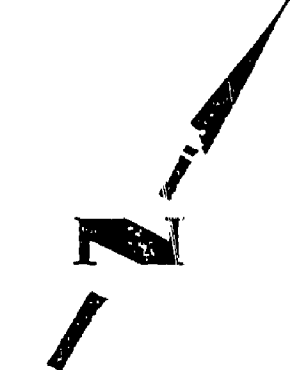

— P —	PUBLIC POWER
- - - P	PARK POWER
○	UTILITY POLE
○ ●	W/OUTLET BOX
○ ● ●	W/TRANSFORMER
○ ● ● ●	W/METER & SWITCH

EAST CAMPGROUND

INDIAN LAKE STATE PARK

SCALE 1" = 50' - 0"

MICHIGAN DEPARTMENT OF CONSERVATION  
PARKS AND RECREATION DIVISION

INDIAN LAKE STATE PARK  
UTILITY MAP  
ELECTRICAL SYSTEM

SHEET NO. 3 OF 6

PLAN NO. U-1